




PORCELAIN FLOOR TILE AT BATHROOM AND UNDERNEATH DRINKING FOUNTAIN. TO BE SELECTED BY OWNER, EPOXY PAINT AT BATHROOM WALLS AND DRINKING FOUNTAIN WALLS.

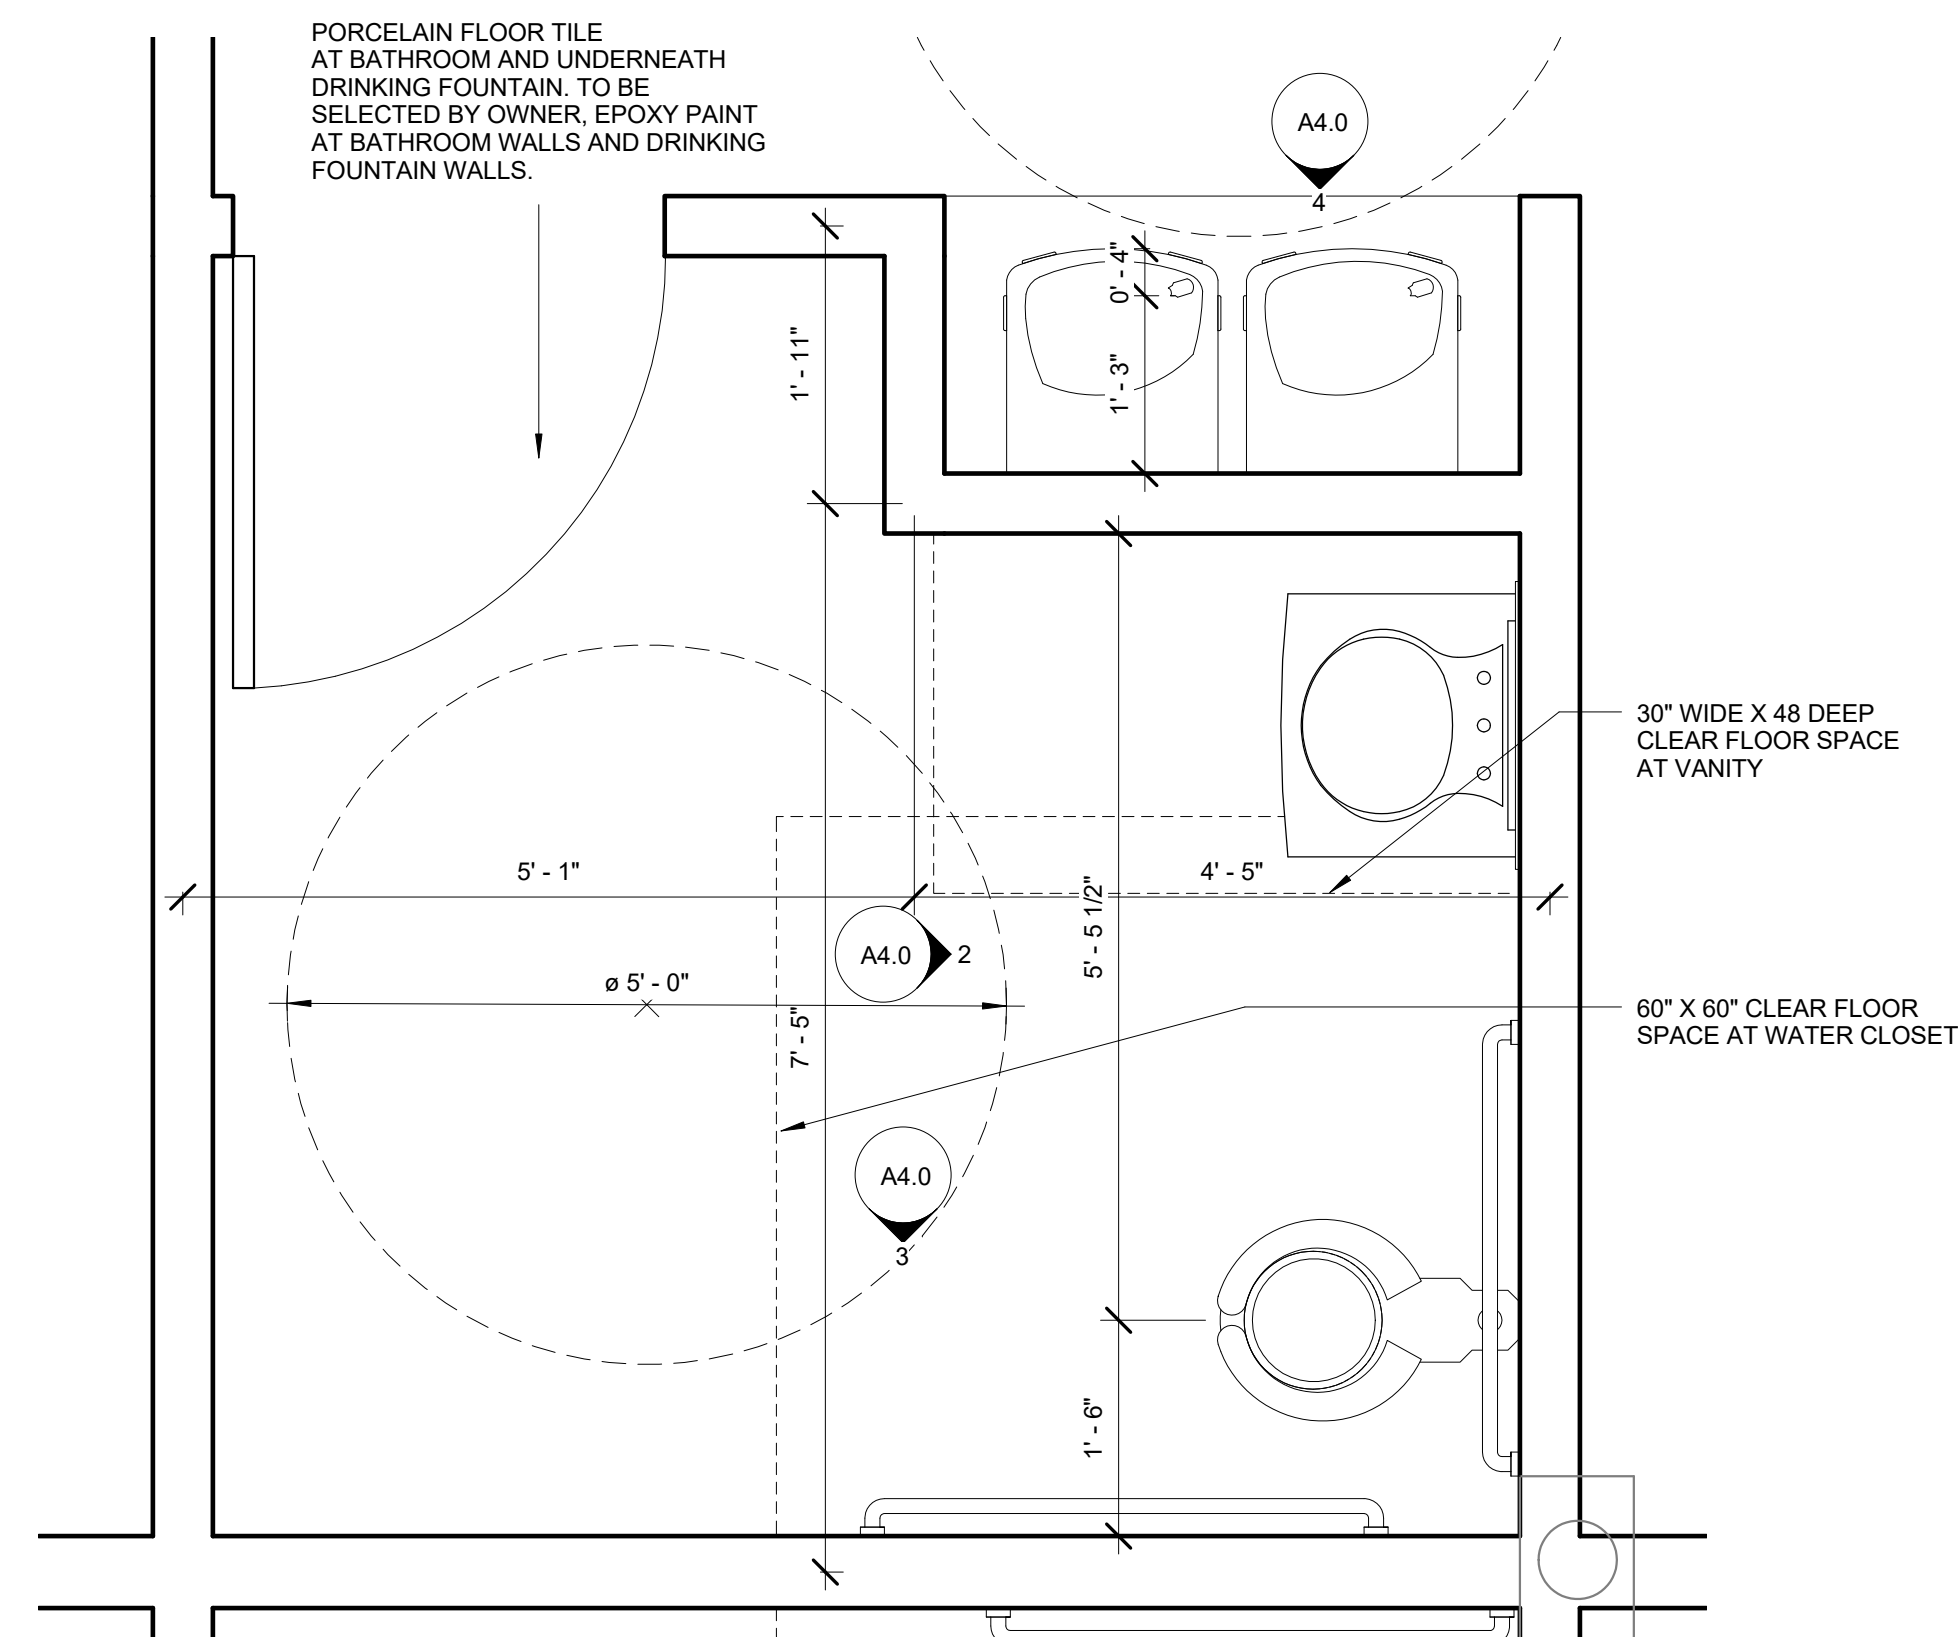


1 ENLARGED BATHROOM PLAN
A4.0 3/4" = 1'-0"

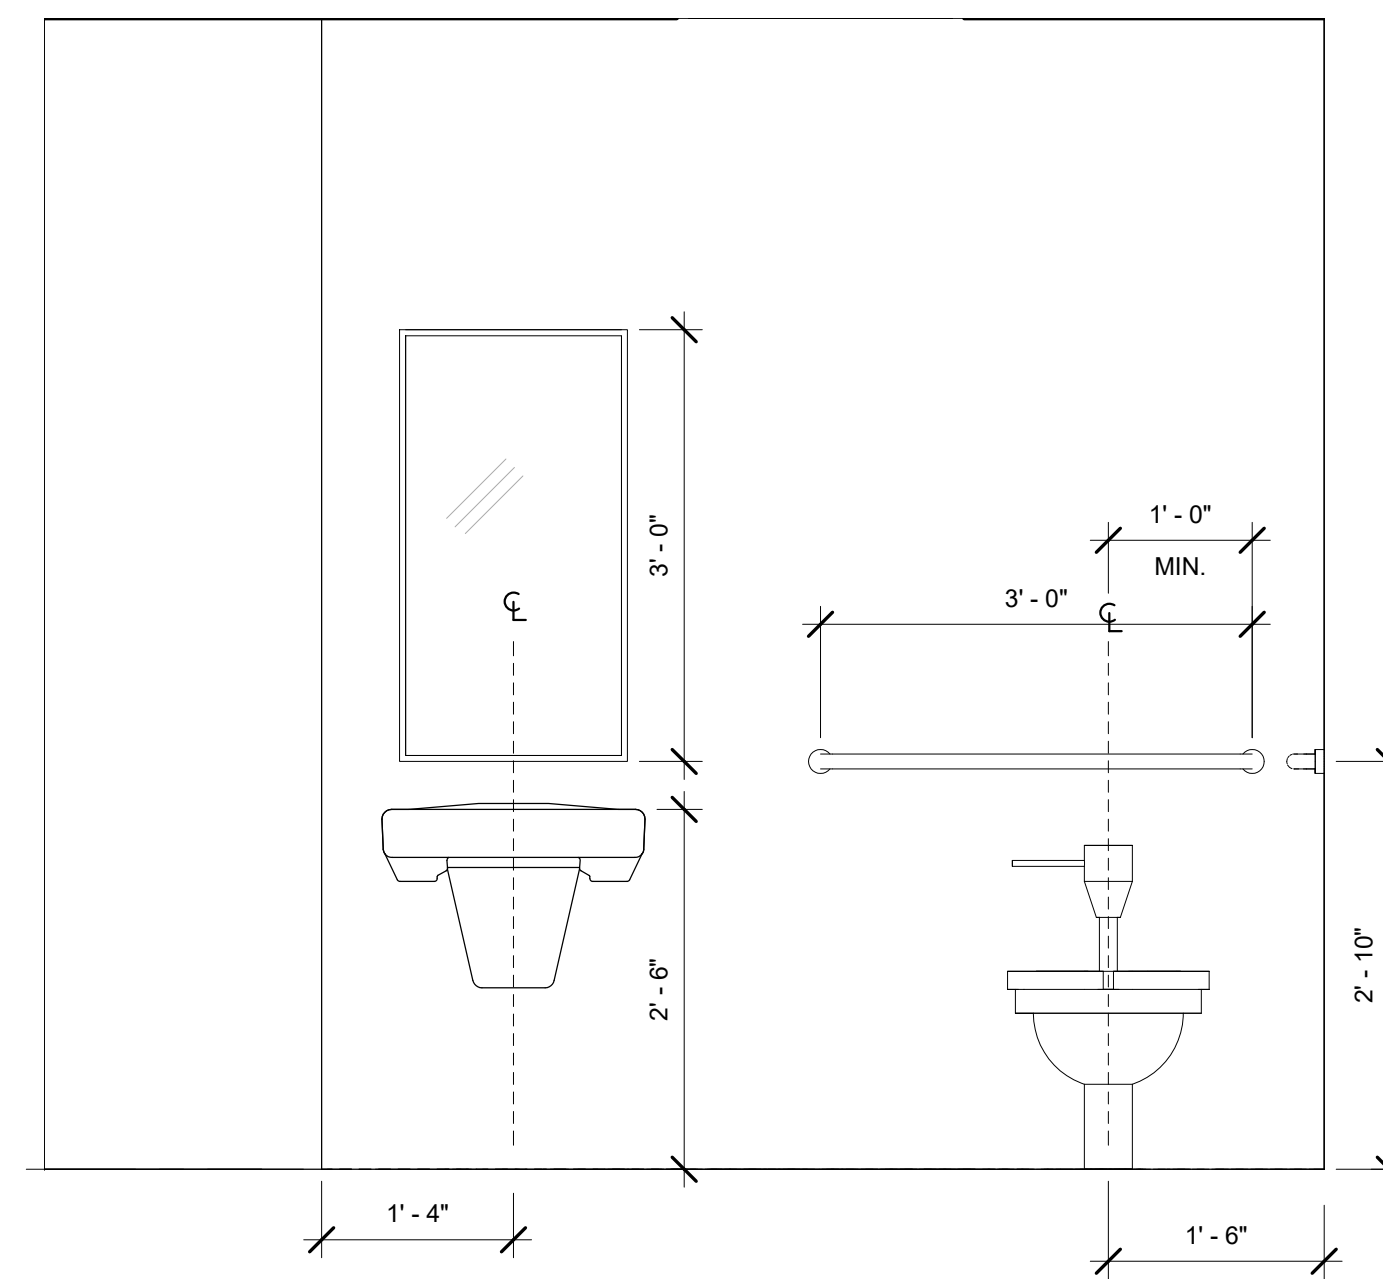

2 TYPICAL INTERIOR BATHROOM ELEVATION
A4.0 3/4" = 1'-0"

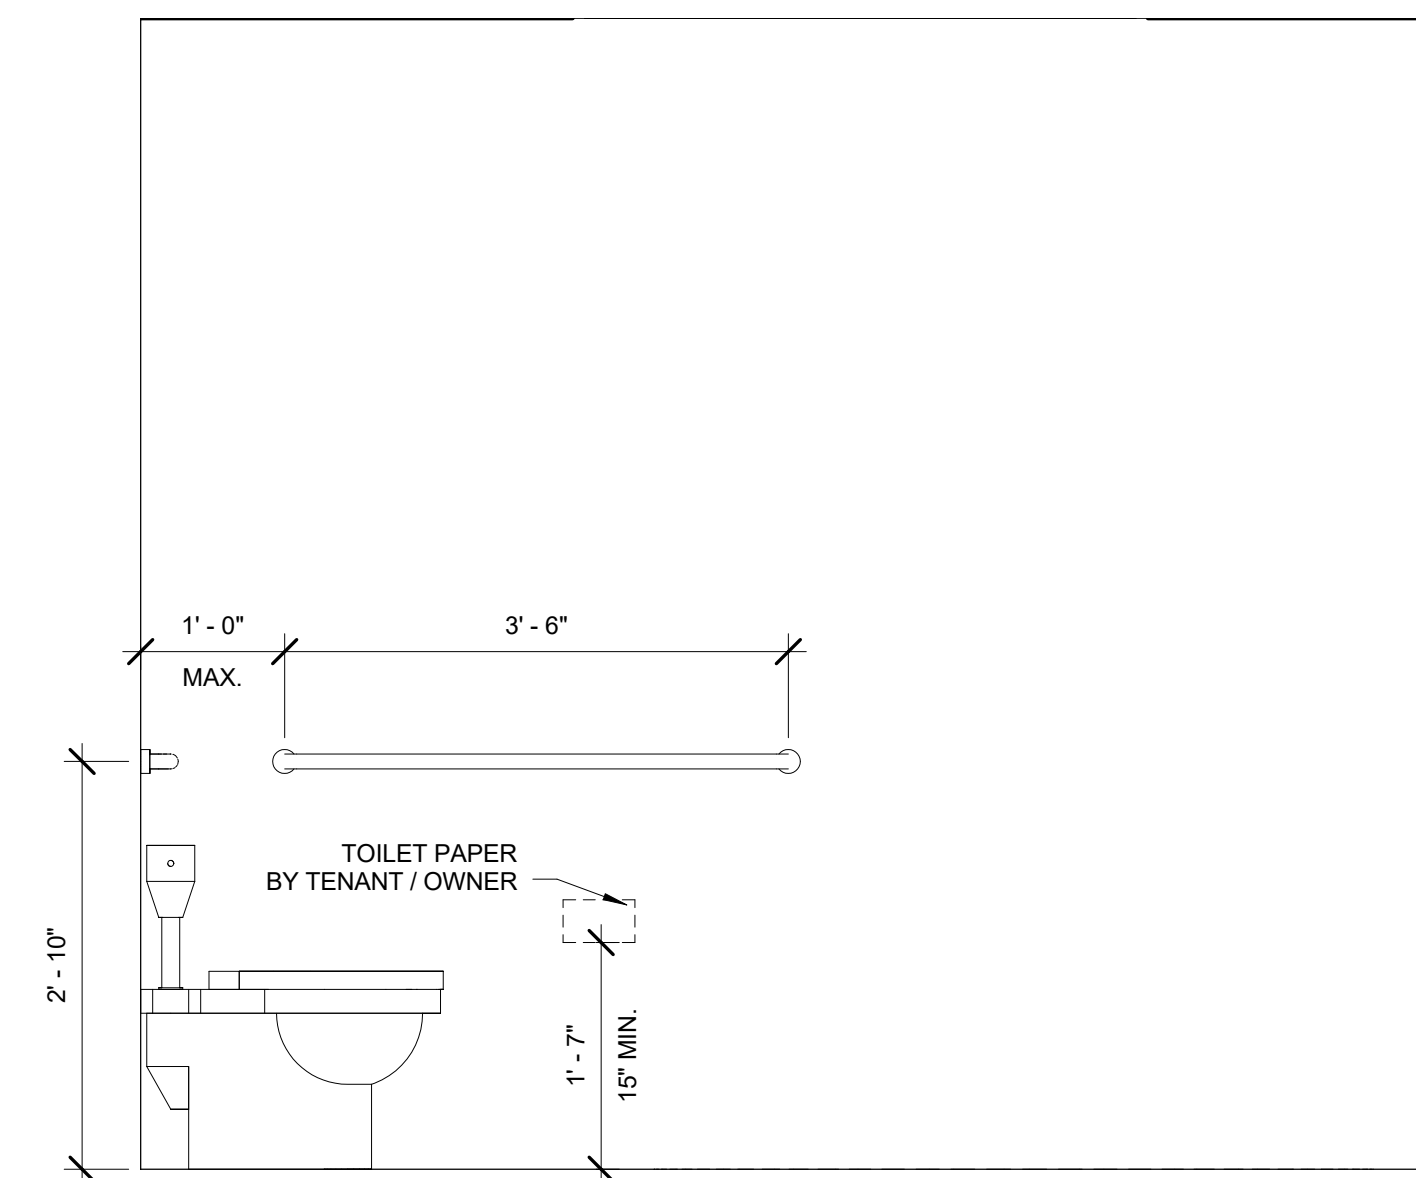

3 TYPICAL BATHROOM INTERIOR ELEVATION-SIDE
A4.0 3/4" = 1'-0"

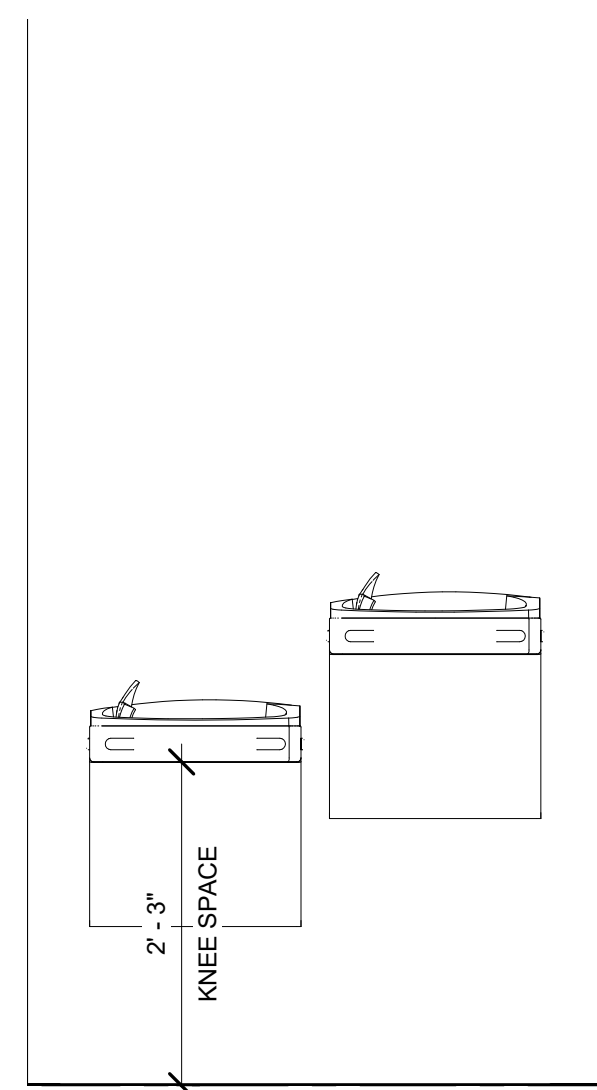

NOTE: MOUNT ADA WATER FOUNTAIN AS PER ADA HEIGHT WHERE SPOUT IS AT ABOVE 36" ABOVE FINISH FLOOR.

4 TYPICAL FOUNTAIN MOUNTING ELEVATION
A4.0 3/4" = 1'-0"

PLUMBING SCHEDULE				
FIXTURE	MANUFACTURER	MANUFACTURER	SUPPLIED BY	INSTALLED BY
ADA LAV	AMERICAN STANDARD WALL MOUNT	WHEELCHAIR USERS LAV	G.C	G.C
ADA LAV FAUCET	AMERICAN STANDARD	HERITAGE TWO-HANDED CENTERSET LAVATORY FAUCET WITH 172 H 4 INCH ADA WRIST BLADE HANDLE	G.C	G.C
ADA W/C	WALL MOUNT TOTO	CT708EG	G.C	G.C
ADA W/C FLUSH VALVE	TOTO	TMU1LN	G.C	G.C
36" GRAB BAR	BOBRICK	B6806 SERIES	G.C	G.C
42" GRAB BAR	BOBRICK	B6806 SERIES	G.C	G.C
MIRROR	BOBRICK	B-165 SERIES	G.C	G.C
TOILET PAPER HOLDER	BY TENANT	BY TENANT	BY TENANT	BY TENANT
DRINKING FOUNTAIN	OASIS	P8ACSL WITH REFRIGERATION	G.C	G.C

CONSULTANTS:
STRUCTURAL ENGINEERING:
STRUCTURES INTERNATIONAL, INC.
7501 Wiles Rd.
Coral Springs, FL 33067
(954) 227-1512
ELECTRICAL, MECHANICAL, PLUMBING:
AMERICAN UNITED ENGINEERS
4508 SW 24TH STREET
FORT LAUDERDALE, FL 33317
PHONE: (954) 471-8657

PROJECT:
BAY 35
WESTGATE SHOPPING CENTER
100 N STATE ROAD 7
PLANTATION, FL 33317
INTERIOR IMPROVEMENTS

FINAL CONTRACT DOCUMENTS

PROJECT NUMBER: 1600-2
DATE: JUNE 6, 2016

ADDENDA/REVISION		
No.	Date	Description

SEAL:

CYNTHIA C. SPRAY, AIA AR-94167

DRAWING TITLE:
BATHROOM TYPICAL ENLARGED PLANS AND INTERIOR ELEVATIONS

DRAWING NO:
A4.0