


TYPICAL INTERIOR BATHROOM

2 ELEVATION


A4.0 3/4" = 1'-0"

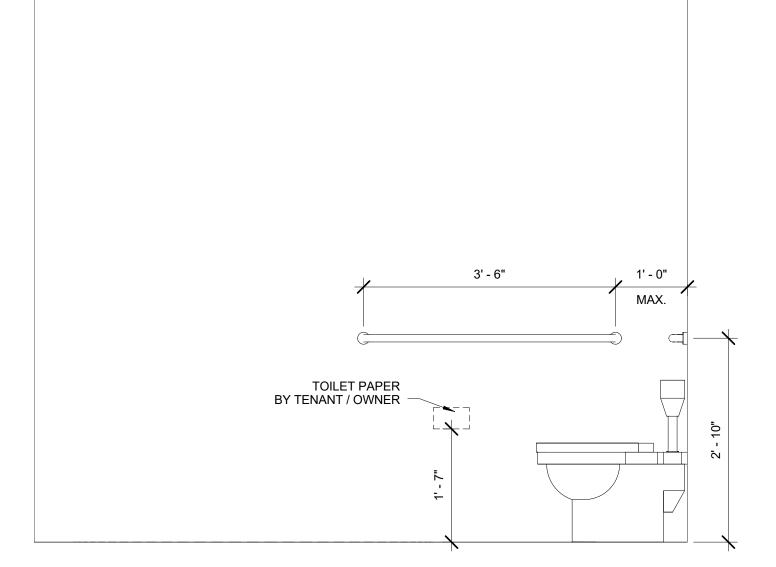

TYPICAL BATHROOM INTERIOR

3 ELEVATION-SIDE

A4.0 3/4" = 1'-0"

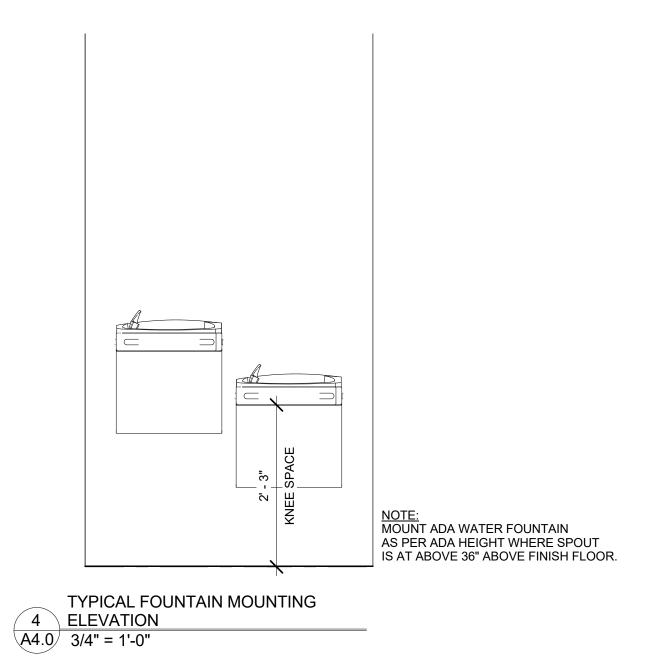

PLUMBING SCHEDULE									
FIXTURE	MANUFACTURER		MANUFACTURER	SUPPLIED BY	INSTALLED BY				
ADA LAV	AMERICAN STANDARD WALL MOUNT		WHEELCHAIR USERS LAV	G.C	G.C				
ADA LAV FAUCET	AMERICAN STANDARD		TWO-HANDED CENTERSET Y FAUCET WITH 172 H 4 INCH T BLADE HANDLE	G.C	G.C				
				G.C	G.C				
ADA W/C	WALL MOUNT TOTO		CT708EG	G.C	G.C				
ADA W/C FLUSH VALVE TOTO			TMU1LN	G.C	G.C				
36" GRAB BAR	BOBRICK		B6806 SERIES	G.C	G.C				
42" GRAB BAR	BOBRICK		B6806 SERIES	G.C	G.C				
MIRROR	BOBRICK		B-165 SERIES	G.C	G.C				
TOILET PAPER HOLDER	BY TENANT		BY TENANT	BY TENANT	BY TENANT				
DRINKING FOUNTAIN	OASIS		P8ACSL WITH REFRIGERATION	G.C	G.C				

PLUMBING SCHEDULE					
FIXTURE	MANUFACTURER		MANUFACTURER	SUPPLIED BY	INSTALLED BY
ADA LAV	AMERICAN STANDARD WA	ALL MOUNT WHEELCHAIR USERS LAV		G.C	G.C
ADA LAV FAUCET	AMERICAN STANDARD	HERITAGE TWO-HANDED CENTERSET LAVATORY FAUCET WITH 172 H 4 INCH ADA WRIST BLADE HANDLE		G.C	G.C
			G.C	G.C	
ADA W/C	WALL MOUNT TOTO		CT708EG	G.C	G.C
ADA W/C FLUSH VALVE	TOTO		TMU1LN	G.C	G.C
36" GRAB BAR	BOBRICK		B6806 SERIES	G.C	G.C
42" GRAB BAR	BOBRICK		B6806 SERIES	G.C	G.C
MIRROR	BOBRICK		B-165 SERIES	G.C	G.C
TOILET PAPER HOLDER	BY TENANT		BY TENANT	BY TENANT	BY TENANT
DRINKING FOUNTAIN	OASIS		P8ACSL WITH REFRIGERATION	G.C	G.C

PROJECT:

WESTGATE SHOPPING CENTER 100 N STATE ROAD 7 PLANTATION, FL 33317

INTERIOR IMPROVEMENTS

499 East Palmetto Park Rd.

Florida Registration Number

STRUCTURAL ENGINEERING:

7501 Wiles Rd, Coral Springs, FL 33067 (954) 227-1512

STRUCTURES INTERNATIONAL, INC.

ELECTRICAL, MECHANICAL, PLUMBING:

AMERICAN UNITED ENGINEERS 4508 SW 24TH STREET FORT LAUDERDALE, FL 33317 PHONE: (954) 471-8657

Suite 204 Boca Raton, FL 33432

T 561.479.9884 www.ccsarch.com

AA26001852

CONSULTANTS:

FINAL CONTRACT DOCUMENTS

PROJECT NUMBER: JUNE 6, 2016

ADDENDA/REVISION

SEAL:

CYNTHIA C. SPRAY, AIA AR-94167

DRAWING TITLE:

BATHROOM TYPICAL ENLARGED PLANS AND INTERIOR ELEVATIONS

DRAWING NO:

A4.0