


- ALL WORK IS NEW U.O.N.
- THIS DRAWING IS TO BE USED IN CONJUNCTION WITH ENGINEERING DRAWINGS. REFER TO ENGINEERS FOR ADDITIONAL SWITCH LOCATIONS, AND SPECIFICATIONS. ANY DISCREPANCY BETWEEN THIS DRAWING AND THE ENGINEER'S DRAWING IS TO BE BROUGHT TO P+W'S ATTENTION PRIOR TO INSTALLATION OF WORK.
- REFER TO ENGINEER'S DRAWINGS FOR ADDITIONAL INFO ON HVAC GRILLE LOCATIONS AND QUANTITIES. ANY DISCREPANCY BETWEEN THIS DRAWING AND THE ENGINEER'S DRAWING IS TO BE BROUGHT TO P & W'S ATTENTION PRIOR TO INSTALLATION OF WORK.
- ALL DIFFUSERS AND RETURNS SHALL HAVE FRAMES COMPATIBLE WITH CEILING SYSTEM FOR FLUSH FIT. PROVIDE CUT TILE INFILL OF EDGE FEED SUPPLY DIFFUSERS.
- ALL LIGHT SWITCHES SHALL BE SET TO MATCH HEIGHT OF EXISTING DEVICES, BUT NOT MORE THAN 48" AFF UNLESS OTHERWISE NOTED.
- ALL MULTIPLE LIGHTING SWITCHES SHALL BE SET IN COMMON GANG PLATE.
- CONTRACTOR SHALL COORDINATE AND VERIFY ALL CEILING PLENUM CONDITIONS FOR CLEARANCES OF DUCTWORK, LIGHT FIXTURES, ETC. BEFORE PROCEEDING WITH WORK AND SHALL NOTIFY THE ARCHITECT OF ANY DISCREPANCIES.
- ANY WALL OR CEILING MOUNTED DEVICES OR CONTROLS REQUIRED BUT NOT SHOWN ON THIS DRAWING ARE TO BE REVIEWED AND COORDINATED WITH ARCHITECT PRIOR TO INSTALLATION.
- ALL DOCUMENTS (ARCHITECTURAL, ENGINEERING, ETC.) AND PROJECT MANUAL ARE COMPLEMENTARY AND WHAT IS CALLED FOR BY ANY WILL BE BINDING AS IF CALLED FOR BY ALL U.O.N.
- VERIFY ALL SLAB, BEAM, & GIRDER HEIGHTS, EXIST OR NEW, & NOTIFY ARCHITECT OF ANY DISCREPANCIES OR CONFLICTS.
- VERIFY ALL CEILING HEIGHTS NOTIFY ARCHITECT OF ANY DISCREPANCIES WITH INFORMATION IN DRAWINGS.
- ALL DIFFUSERS AND RETURNS SHALL HAVE FRAMES COMPATIBLE WITH CEILING SYSTEM FOR FLUSH FIT.
- UPGRADE / REPLACE EXISTING EXIT SIGNS PER LOCAL CODE - REFER TO ELEC DRAWINGS


LUMINAIRE SCHEDULE			
TYPE	DESCRIPTION	CATALOG NUMBER	COLOR
A	2x4 FLUORESCENT STRIP LIGHT 120V		WHITE
B	2'x4' FLUORESCENT DIRECT/INDIRECT LAY IN LIGHT FIXTURE 120V		WHITE
C	6"x12" VERTICAL FLUORESCENT CYLINDER		WHITE WHITE
D	4" HI HAT LIGHT FIXTURE		WHITE
E			WHITE
F	LED COVE LIGHTING STRIP		WHITE

NOTE
- LIGHT FIXTURE LOCATIONS MAY VARY DUE TO CONFLICTS W/EXISTING CONDITIONS ABOVE CEILING.
- G.C. SHALL COORDINATE ALL FIXTURE & DEVICE TYPES W/OWNER PRIOR TO ORDERING.


CEILING LEGEND	
	EXPOSED CEILING AREA TO STRUCTURE
	DROPPED CEILING AREAS
	2X2 ACOUSTIC CEILING TILES AREA AT 9'-0" FROM T.O. PLATFORM
	2X2 ACOUSTIC CEILING TILES AREA AT 10'-0" / 13'-0"
	SUSPENDED CEILING AREA AT 15'-0" A.F.F. WITH SOUND ACOUSTIC CEILING TILES (HALCYON CLIMAPLUS No. 98225)
"E"	DENOTES EXISTING
"R"	DENOTES RELOCATED
"N"	DENOTES NEW
	EXIT SIGN / EMERGENCY LIGHT
	EXIT SIGN
	LIGHT WITH 90MIN EMERGENCY BATTERY PACK
	EXHAUST FAN
	SMOKE DETECTOR
	SUPPLY AIR
	RETURN AIR

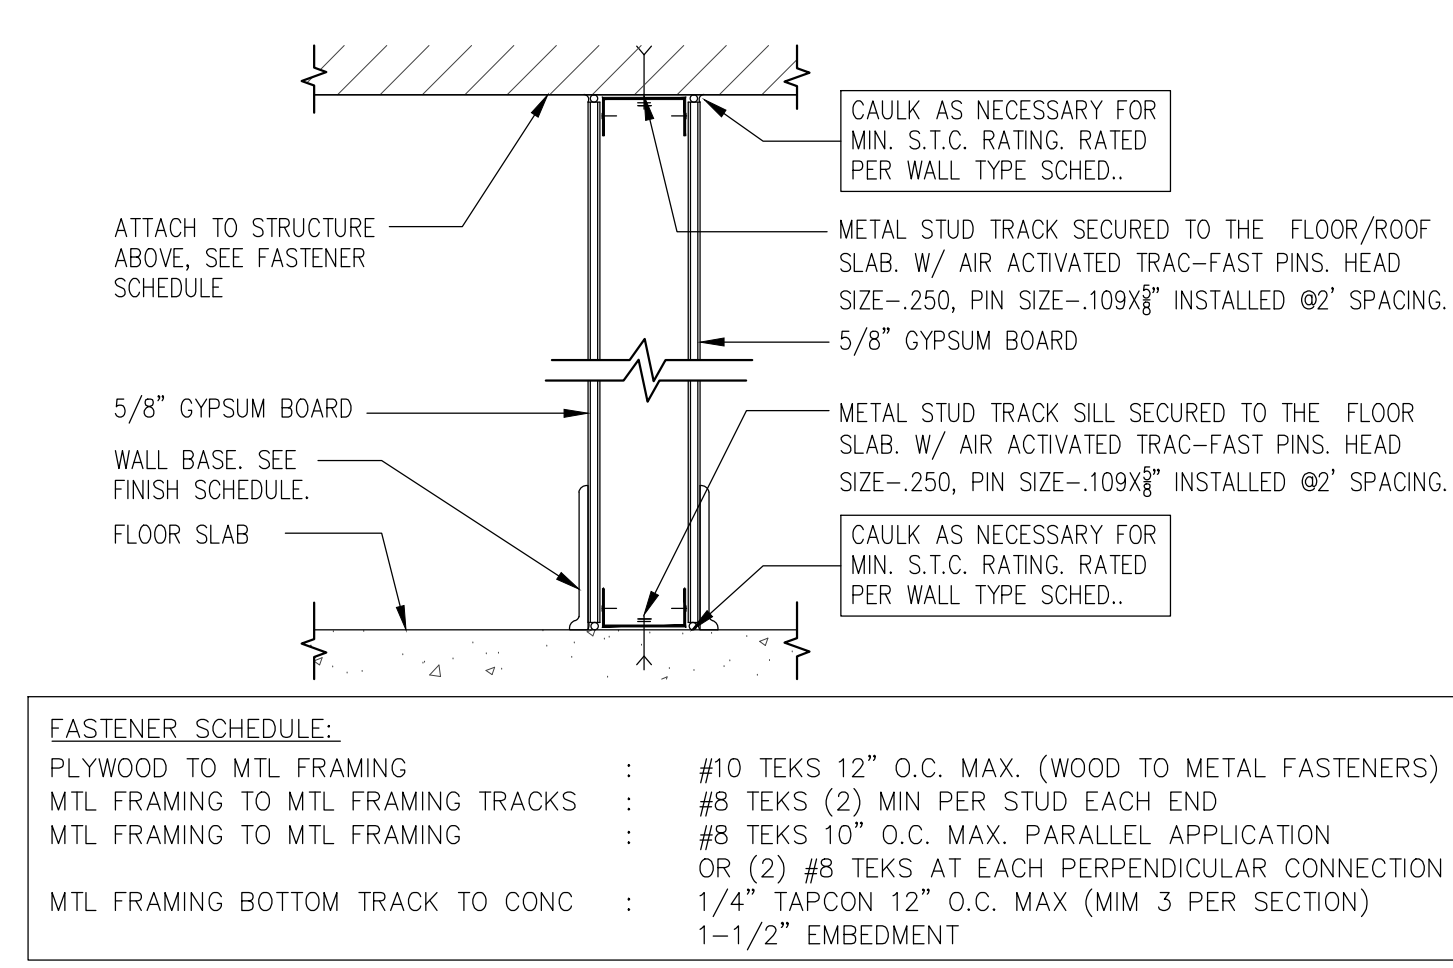

3 FASTENER SCHEDULE & DTLS.
SCALE: N.T.S.

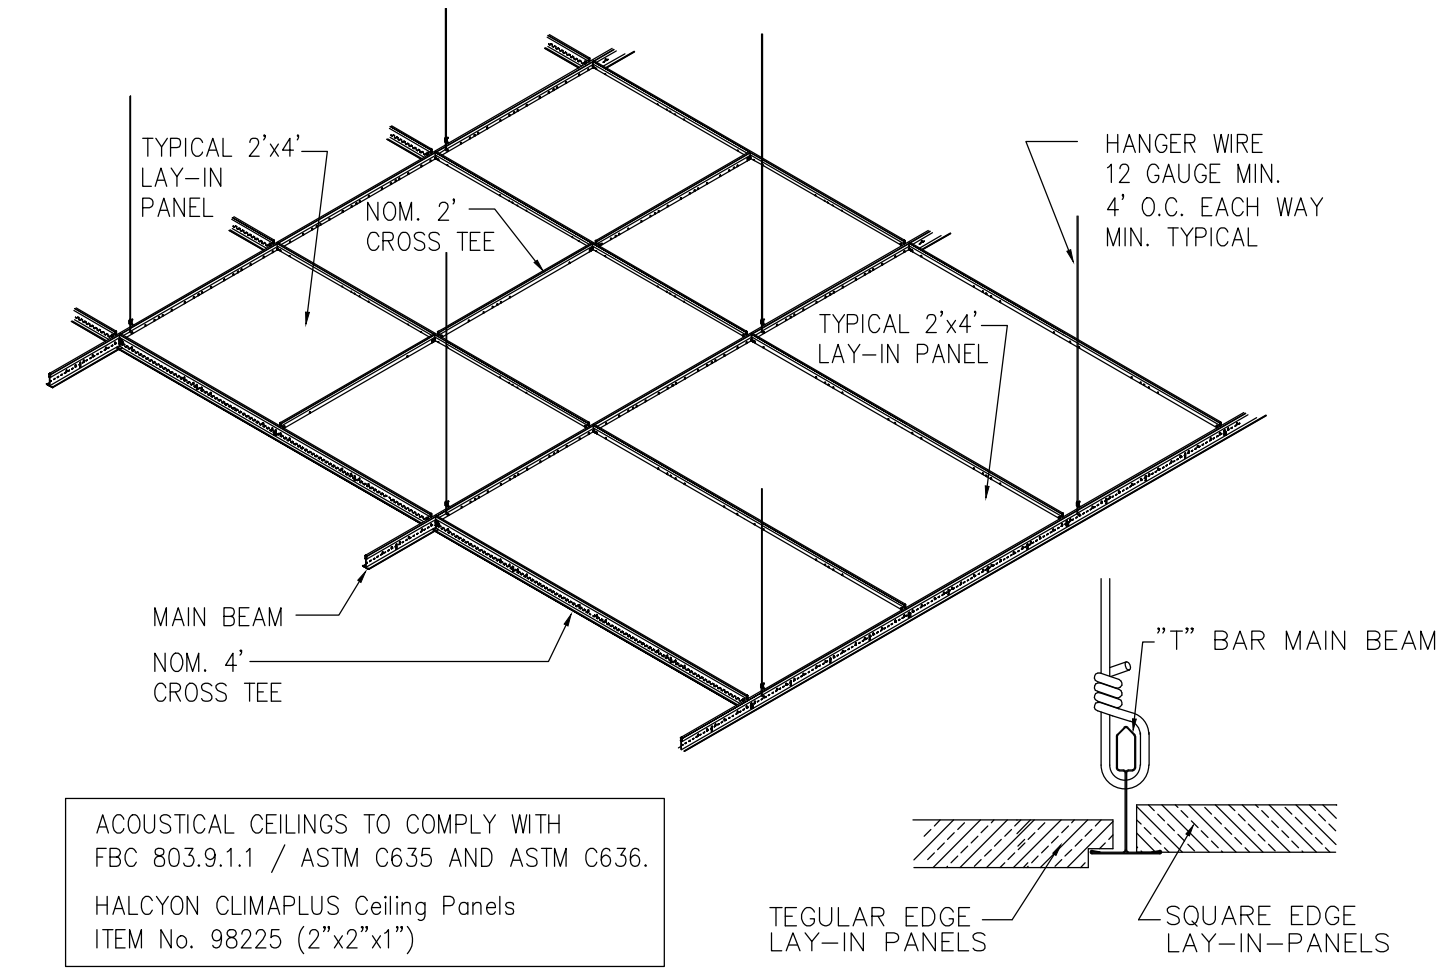

2 ACOUSTICAL CEILING DETAIL
SCALE: 1 1/2" = 1'-0"

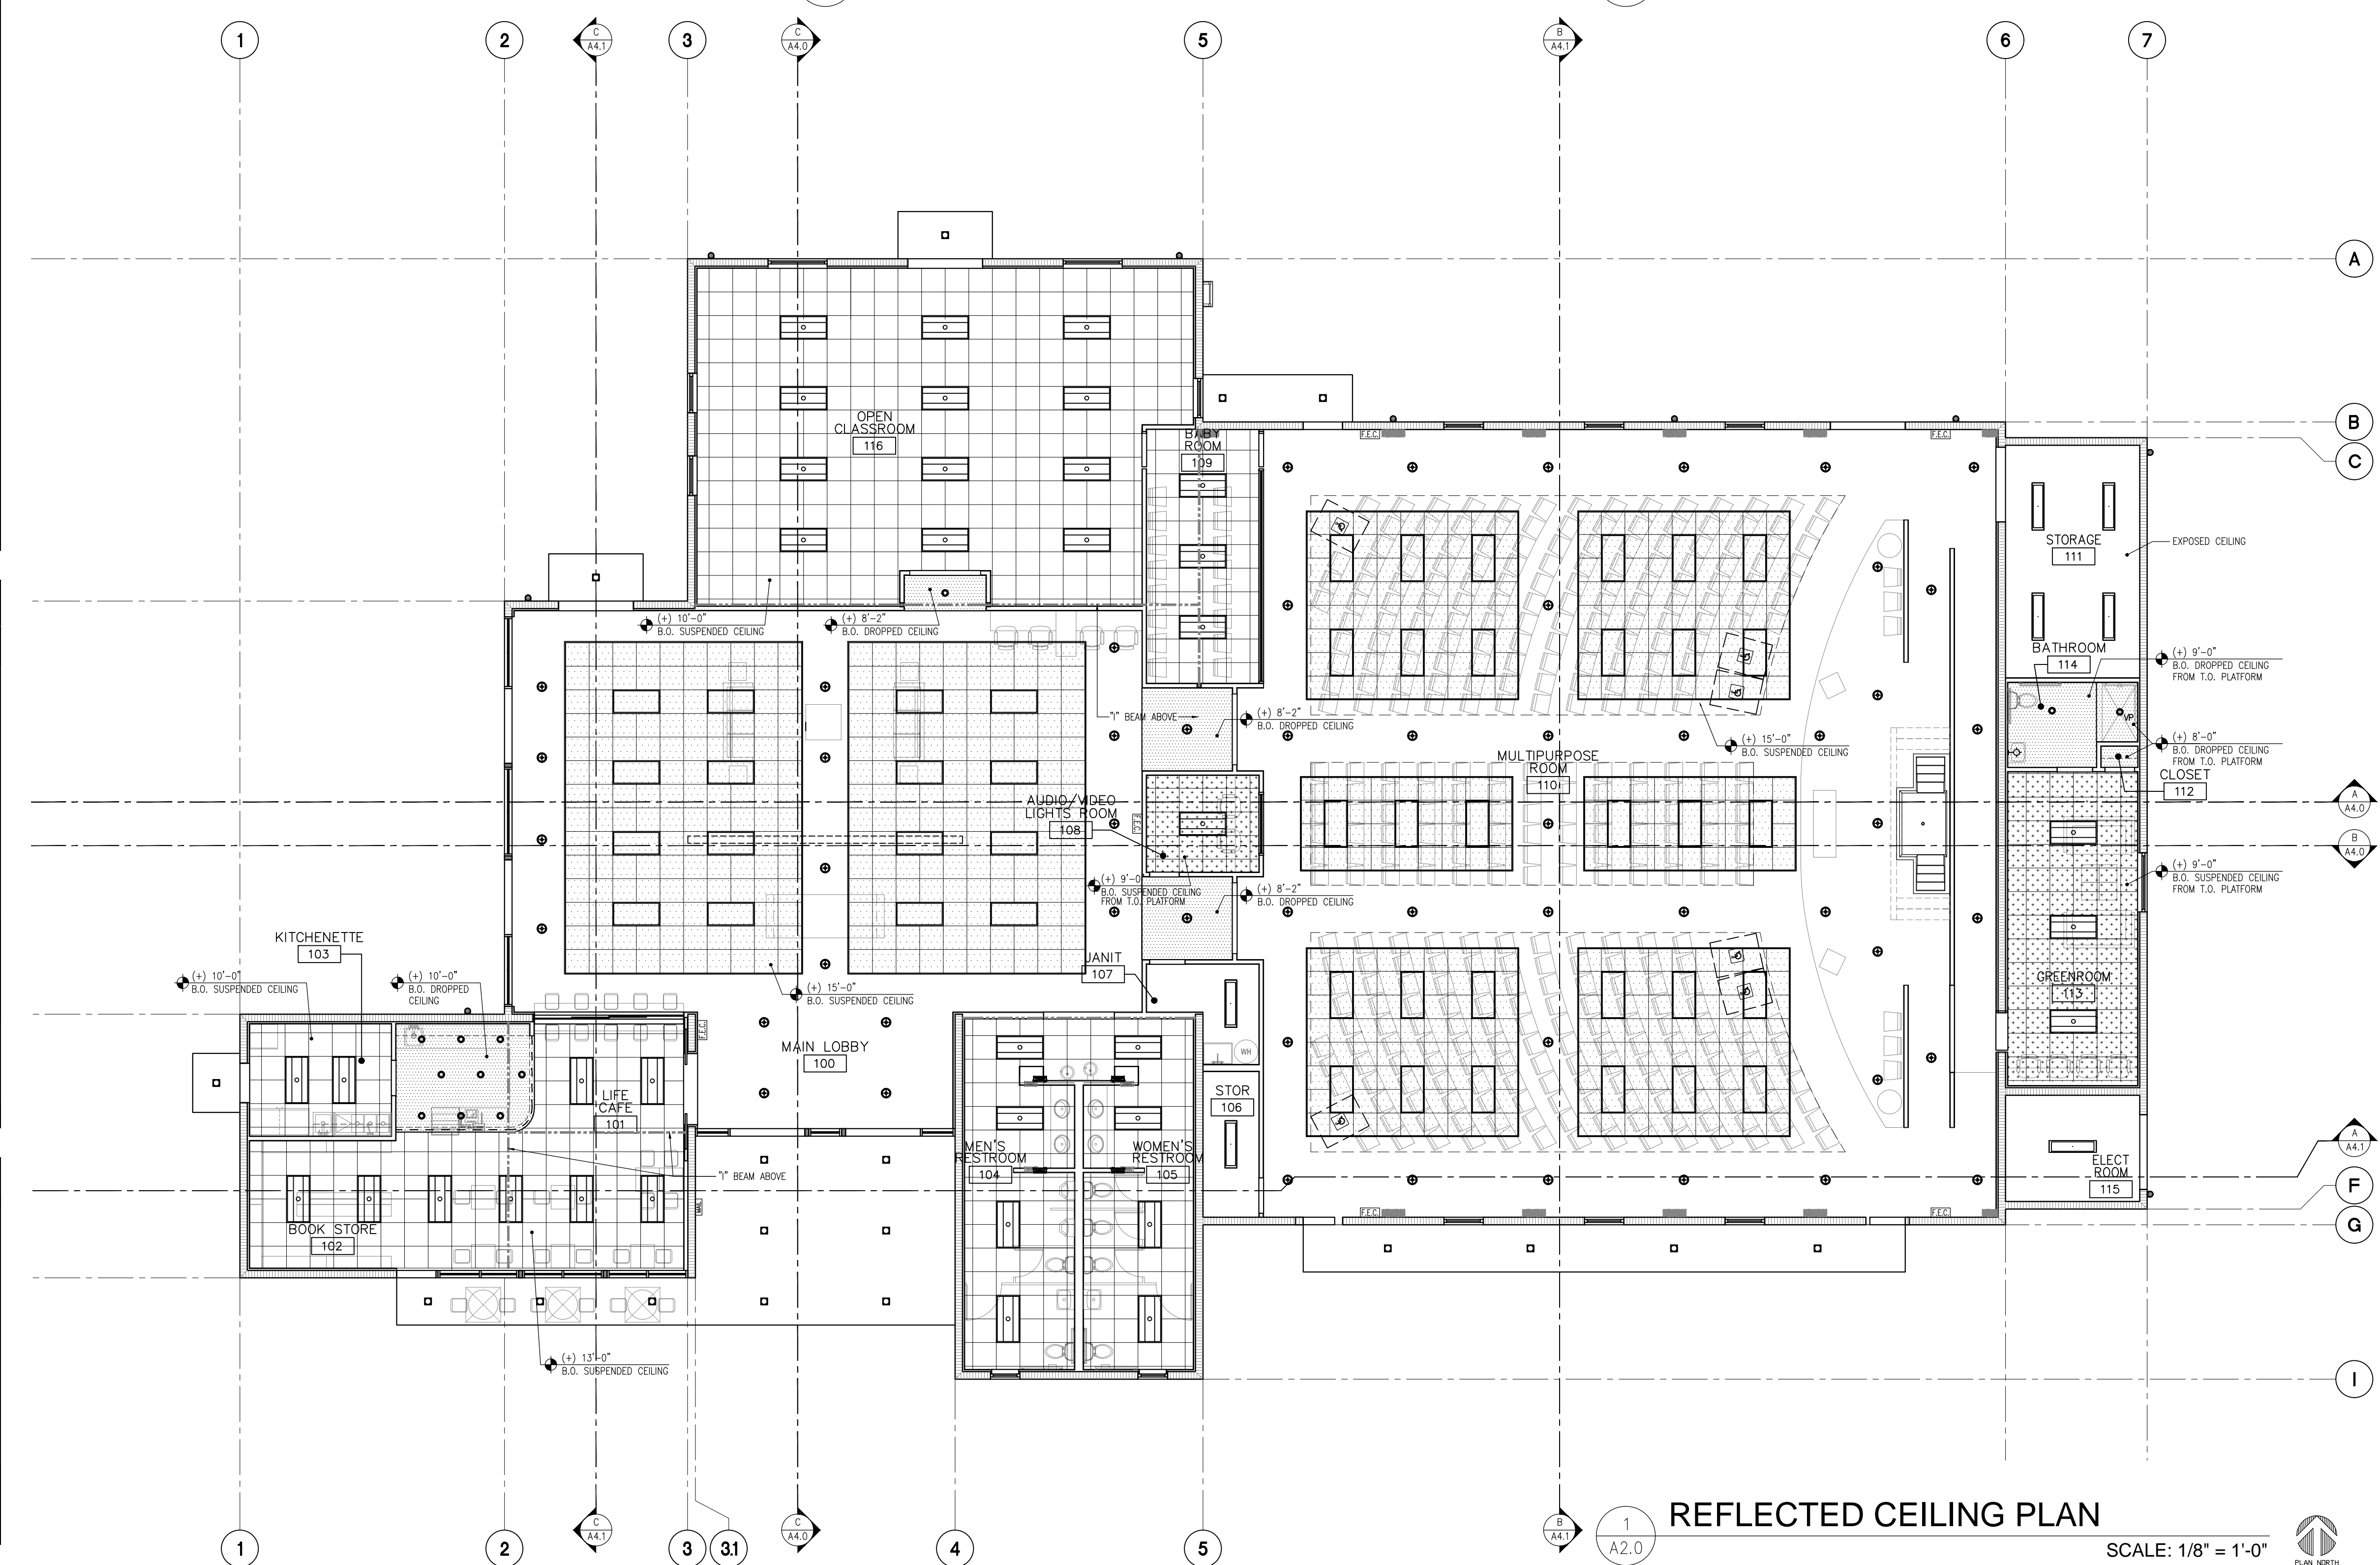

1 REFLECTED CEILING PLAN
SCALE: 1/8" = 1'-0"

REVISIONS	
1.	
2.	
3.	
4.	
5.	
6.	
7.	
8.	
9.	
10.	

ALL REVISIONS, REVISIONS, AND PLANS INDICATED OR REPRESENTED BY THIS DRAWING ARE OWNED BY AND PROPERTY OF THE ARCHITECT, AND SHALL BE KEPT, MAINTAINED, AND DEVELOPED FOR THE PROJECT, AND IN CONNECTION WITH THE SPECIFIED PROJECT, NONE OF WHICH SHALL BE REPRODUCED, COPIED, OR IN ANY MANNER DISSEMINATED OR USED FOR ANY PURPOSE WITHOUT WRITTEN PERMISSION OF RWB LINARES ARCHITECTURE, INC.

LIFE FELLOWSHIP
11401 WEST SAMPLE ROAD
CORAL SPRINGS, FL. 33065

1600 SOUTH DIXIE HWY., SUITE 400
BOCA RATON, FLORIDA 33432
PHONE 561-391-0081 FAX 561-391-0085
EMAIL mail@rwb-arch.com

RWB
L i n a r e s
A R C H I T E C T U R E

PROJECT # 14-067
DATE 05-19-16
SHEET #

A2.0
JUAN C. LINARES

AA26000640