


SITE LIGHTING PLAN

1" = 20'-0"

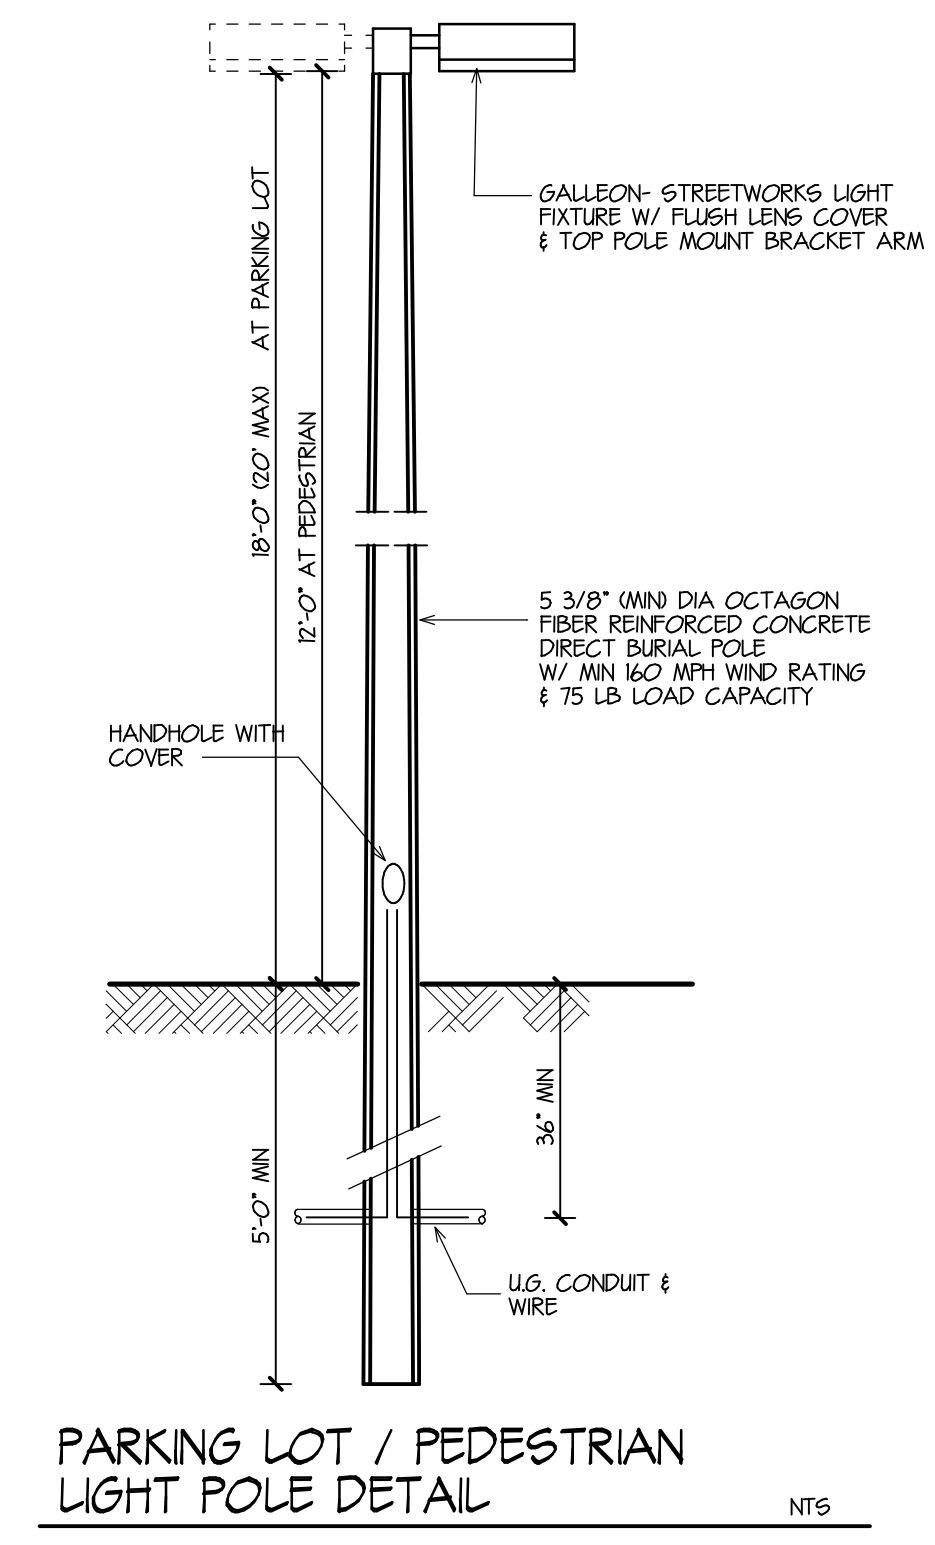

PARKING LOT / PEDESTRIAN LIGHT POLE DETAIL

NTS

SEAL

REVISIONS
 BD SET
 NOT FOR
 CONSTRUCTION

JOB NO.
 DATE 5-4-16
 DRAWN BY JB
 CHECKED BY SMG

SHEET
SP1
 OF