

**CONSULTANTS:**

ELECTRICAL, MECHANICAL,  
 PLUMBING:  
 AMERICAN UNITED ENGINEERS  
 4508 SW 24TH STREET  
 FORT LAUDERDALE, FL 33317  
 PHONE: (954) 471-8657

**PROJECT:**

INTERIOR IMPROVEMENTS  
 950 NW 9th Court  
 Boca Raton, FL

**DESIGN DEVELOPMENT**

PROJECT NUMBER: 2016.06  
 DATE: 06-29-2016  
 CAD FILE NO:

**ADDENDA/REVISIONS**

|   |  |
|---|--|
| △ |  |
| △ |  |
| △ |  |
| △ |  |
| △ |  |
| △ |  |
| △ |  |
| △ |  |

**SEAL:**


CYNTHIA C. SPRAY, AIA AR-94167

DRAWING TITLE:  
 MECHANICAL PLAN

DRAWING NO: **M-1**

**DRAWING KEYNOTES**

- 1 6" BATHROOM EXHAUST THRU ROOF WITH INSECT SCREEN AND ROOF CAP.
- 2 TIE NEW 4" BATHROOM EXHAUST TO EXISTING. CONTRACTOR TO FIELD VERIFY EXACT LOCATION.
- 3 TITUS VAV DIFFUSER MODEL T3SQ-0

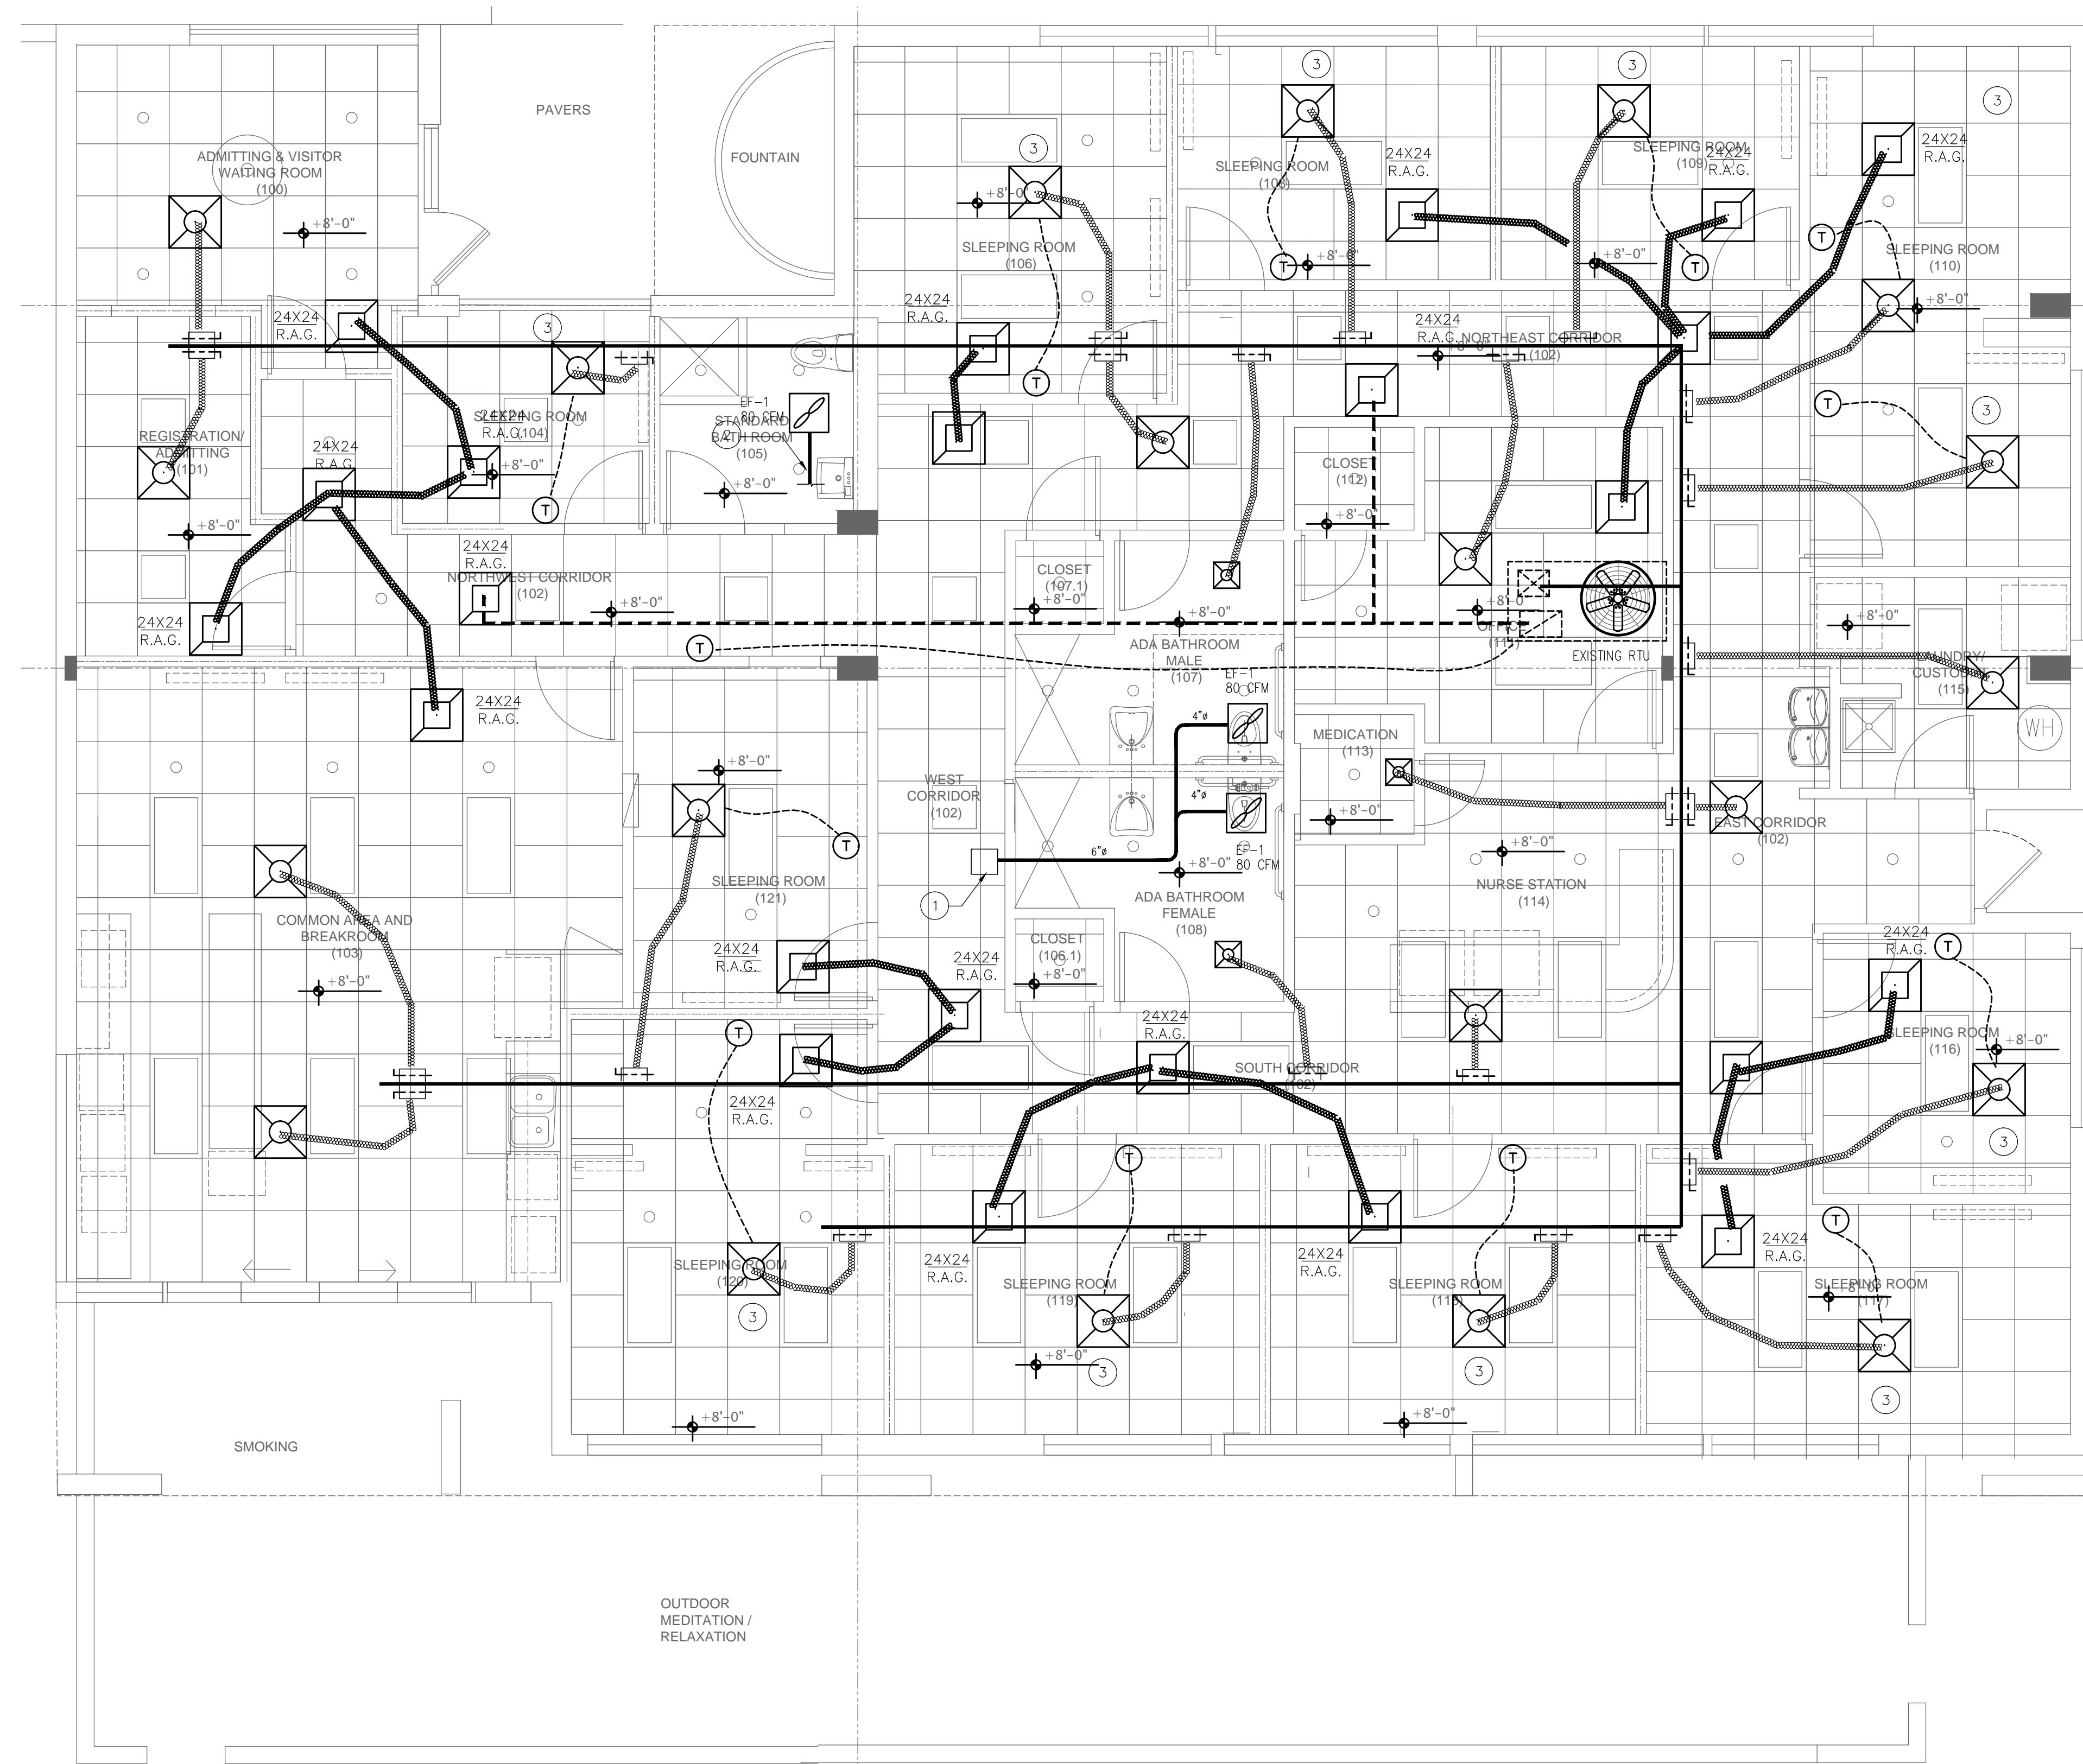

AMERICAN UNITED  
 Engineers Inc.  
*Dedicated to Excellence*

**AUE**  
 CA # 29803

4508 SW 24th Street  
 Fort Lauderdale, FL 33317  
 Tel: (954) 471-8657  
 american.eng@comcast.net

project no. 1635.00

date