


THIS DOCUMENT CONTAINS PROPRIETARY MATERIAL AND TRADE SECRETS BELONGING EXCLUSIVELY TO WILLIAMSON DACAR ASSOCIATES, INC. AND IS UNAUTHORIZED FOR REPRODUCTION OR DISTRIBUTION IN ANY MANNER WITHOUT THE WRITTEN PERMISSION OF WILLIAMSON DACAR ASSOCIATES, INC.

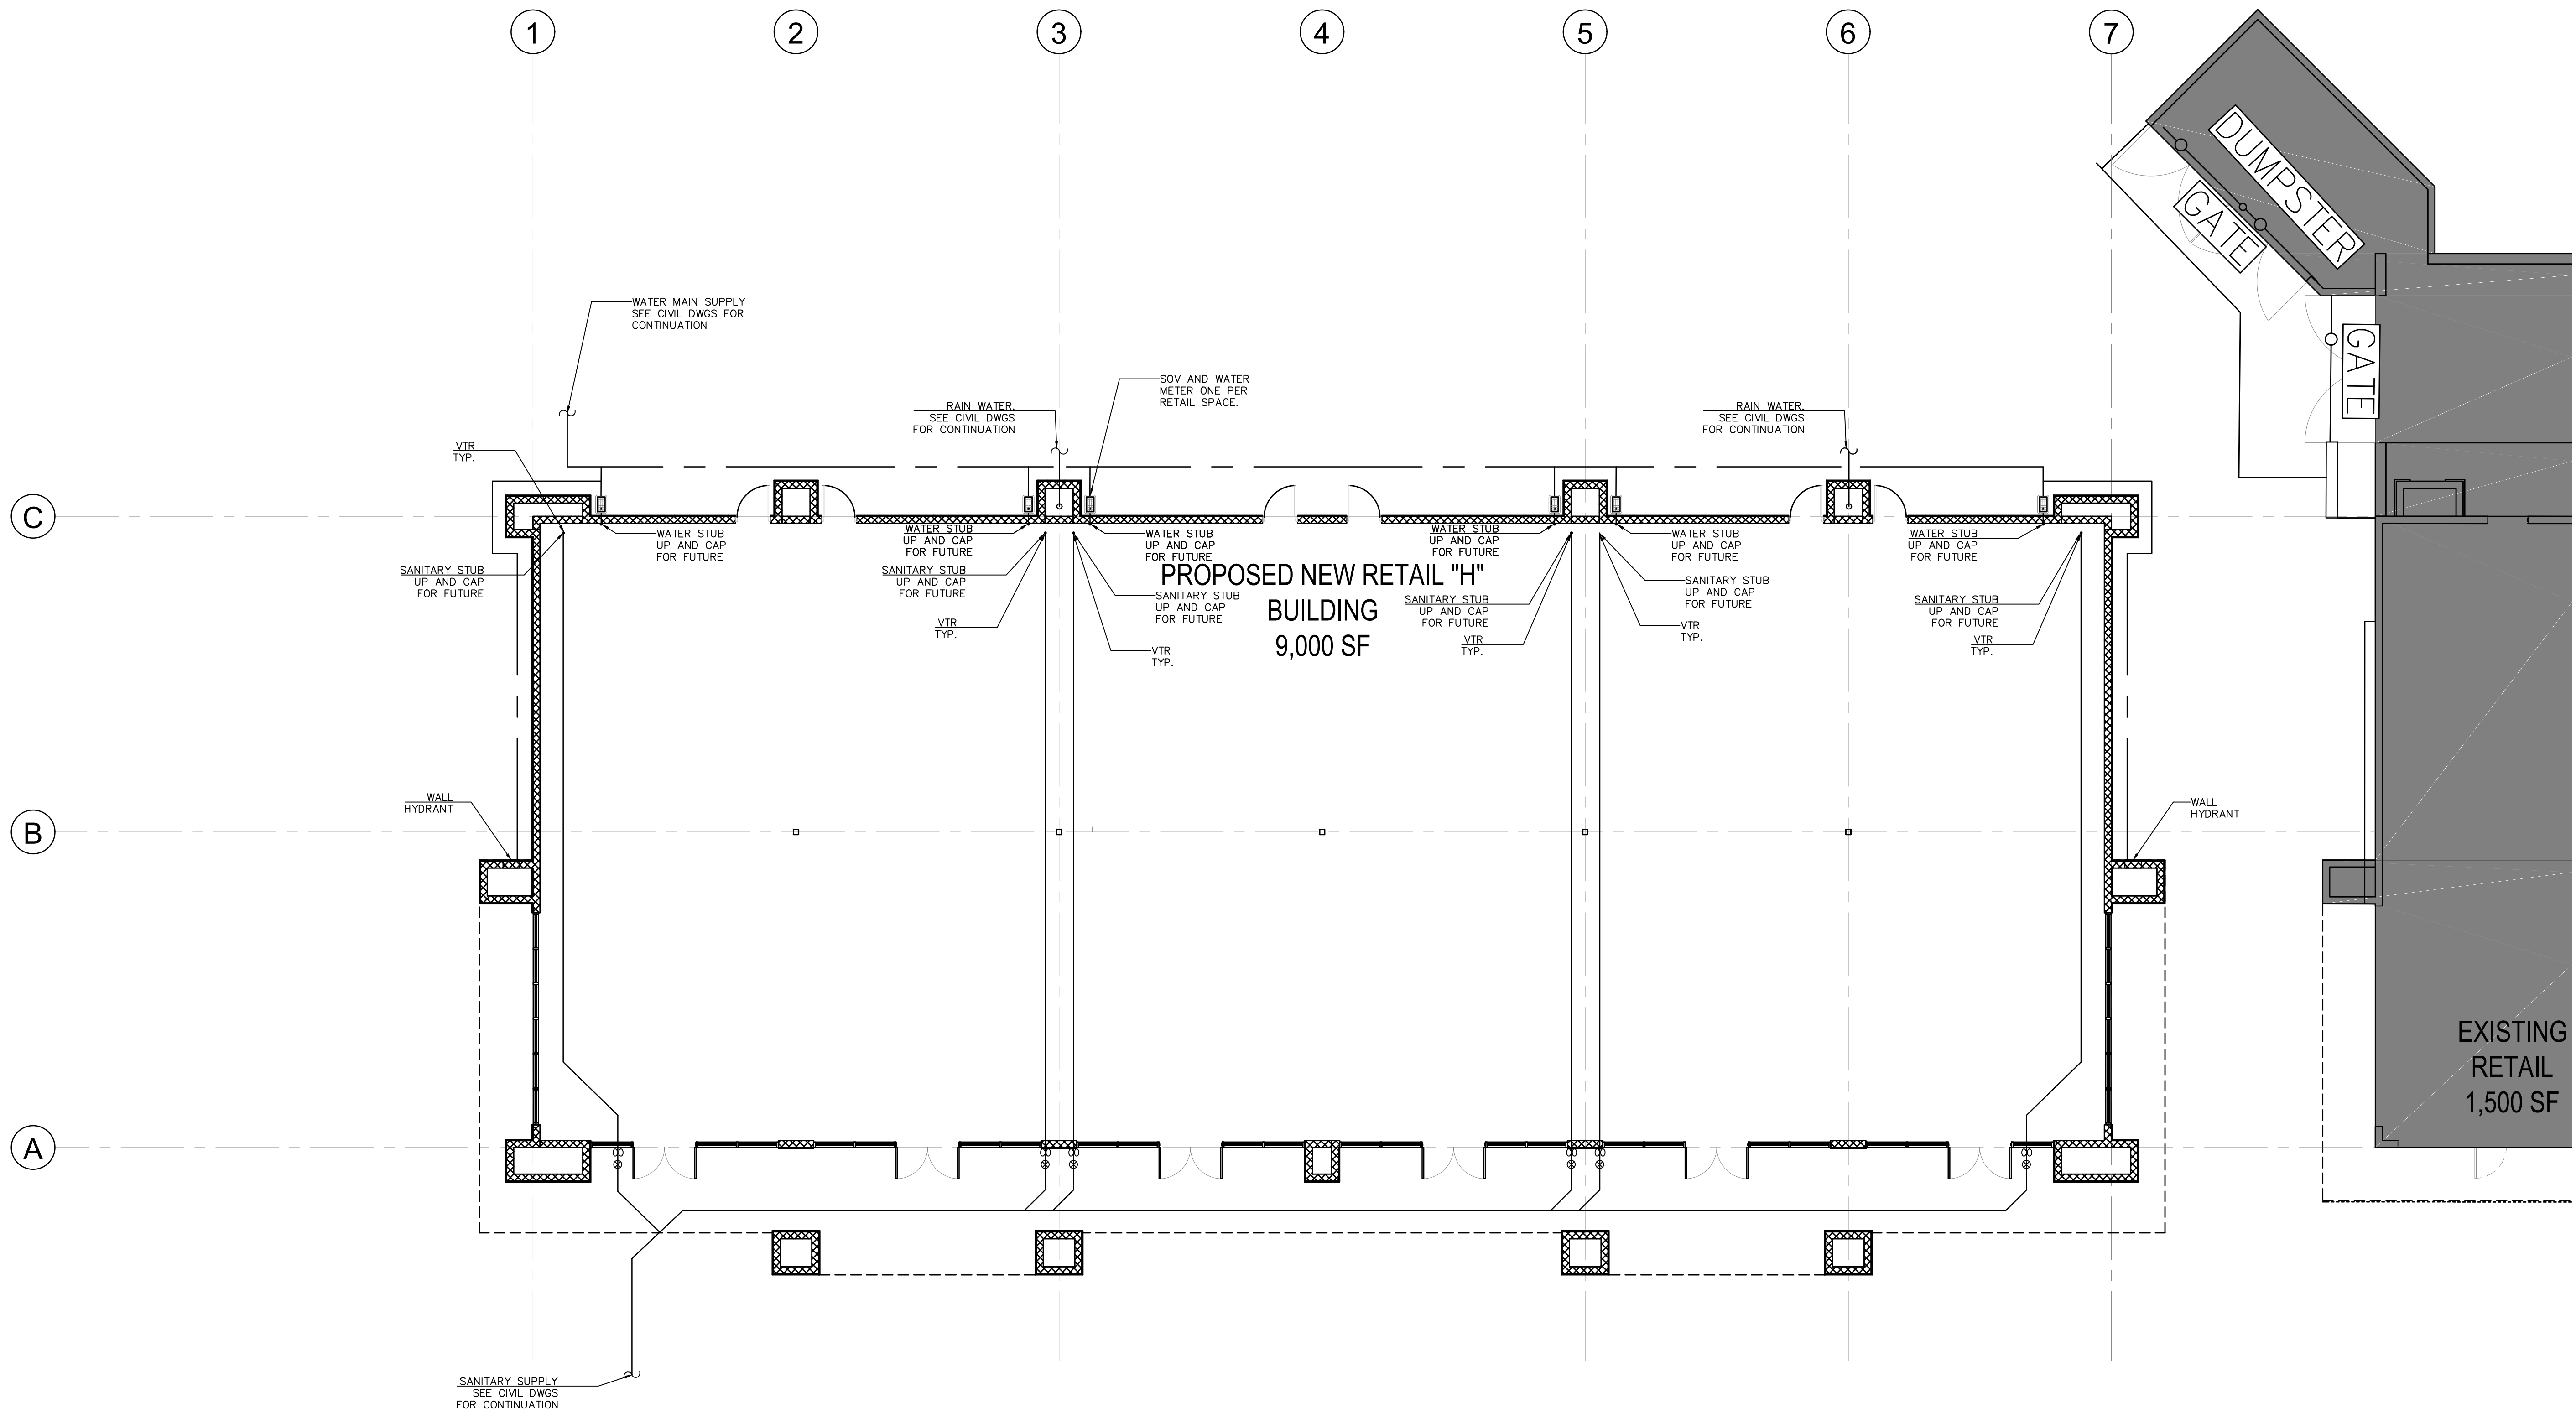

PLUMBING SITE FLOOR PLAN
SCALE: 1/8" = 1'-0"

WILLIAMSON DACAR ASSOCIATES
ARCHITECTURE ENGINEERING PLANNING
15550 LIGHTWAVE DRIVE SUITE 100
CLEARWATER, FL 33760
PH: (727) 253-0351 WWW.WILLIAMSONDACAR.COM

Architect: AA 0002541
Engineering: EB 0006884

project CANE ENGINEERING INCORPORATED
RESPONSIVE ENGINEERING
MECHANICAL ELECTRICAL PLUMBING/FIRE PROTECTION
1940 EAST SHORE DR SUITE 200
P.O. BOX 200000 WELLSBORO, VA 22404
WWW.PROJECTCANE.COM 541-922-4444

WELLINGTON GREEN PARCEL "F"
PHASE II RETAIL "H" MODIFICATION
2545 SOUTH STATE ROAD 7
WELLINGTON, FLORIDA 33414

Revisions of Drawings		
No.	Date	Revisions

Issues of Drawings		
No.	Date	Issues
1	06.15.16	100% CD - PERMIT SET

Phase:
Checked:
Drawn: BDL

Drawing Title
PLUMBING FLOOR PLAN

WDA Proj. No.: 1526-01
Owner Proj. No.:
Scale: AS NOTED

Sheet No.
P-2.1
No. of Sheets: