

CONTRACTOR SHALL COORDINATE IN FIELD TO ROUTE ALL PLUMBING PIPING BETWEEN THE CHORDS OF THE WEB JOIST.

1 SECOND FLOOR PLUMBING PLAN - WATER & GAS  
SCALE: 1/8" = 1'-0"


PRIOR TO SUBMITTING THE BID, THE CONTRACTOR SHALL FIELD VERIFY ALL EXISTING CONDITIONS AND INFORM THE ARCHITECT AND THE ENGINEER OF ANY DISCREPANCY BETWEEN THESE DOCUMENTS AND THE EXISTING CONDITIONS AND SHALL INCLUDE IN THE BID TO CORRECT THE SAME AS DIRECTED. THE ENGINEER AND THE ARCHITECT, ARE NOT RESPONSIBLE FOR ANY ADDITIONAL COSTS RESULTING FROM VERIFIABLE EXISTING CONDITIONS DISCOVERED AFTER CONTRACT HAS BEEN AWARDED. NO CHANGES SHALL BE MADE TO THESE PLANS WITHOUT PRIOR APPROVAL FROM THE ENGINEER OF RECORD. ALL CHANGES SHALL BE SUBMITTED FOR REVIEW PRIOR TO INSTALLATION. NOT FOR BID UNTIL PERMIT HAS BEEN ISSUED.

PERMIT / BID SET: 09/07/16

**FAE CONSULTING**

700 WEST HILLSBORO BLVD. - BLDG. #1, SUITE 204  
DEERFIELD BEACH, FLORIDA 33441  
TEL: (561) 391-9292 FAX: (561) 391-9898  
CERTIFICATE OF AUTHORIZATION NO. 28107  
LIRELLA IARFATE, P.E. LICENSE #73122  
STEPHEN F. ROLLIN, P.E. LICENSE #36428  
DONALD H. AUSTIN, JR., PE LICENSE #60651  
JASON BARBER, P.E. LICENSE #73050  
E-MAIL: INFO@FAECONSULTING.COM  
DESIGNED BY: BJ/SK/JUS PM: BJ P/N 15434

Project no: 15435  
Date: 09.09.16  
Drawn by: RB/SK/JUS  
Project Architect: BJ

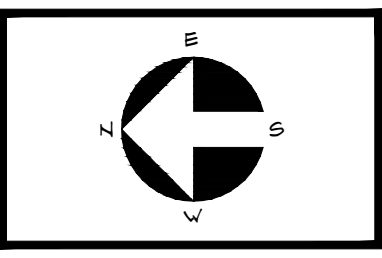

**P2.2**


09.09.16 BID/PERMIT

SECOND FLOOR PLUMBING PLAN - WATER & GAS

New Building For:  
**OPPORTUNITY INC.**  
EARLY LEARNING CENTER  
4171 Westgate Avenue  
Palm Beach County, Florida

THESE DRAWINGS ARE FOR THE EXCLUSIVE USE OF GLIDDEN SPINA + PARTNERS, INC. AND MAY NOT BE DUPLICATED, REPRODUCED OR USED IN ANY MANNER WITHOUT THE EXPRESS WRITTEN CONSENT OF GLIDDEN SPINA + PARTNERS, INC. ALL RIGHTS RESERVED.

Revisions:

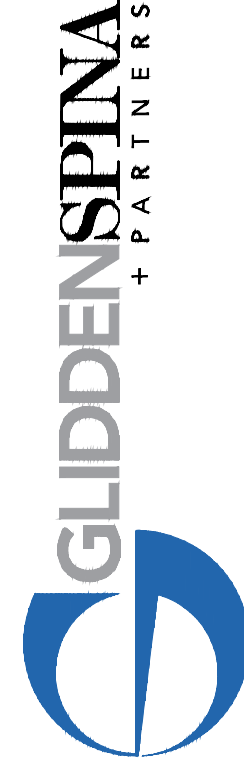

Architecture • Interior Design  
Keith M. Spina # AR33419

207 SIXTH STREET  
WEST PALM BEACH, FLORIDA 33401  
PH: 561.684.6844 • gliddenspina.com  
FL Lic. # AB0000379