


1 COVE LIGHT DETAIL
SCALE: 3" = 1'-0"

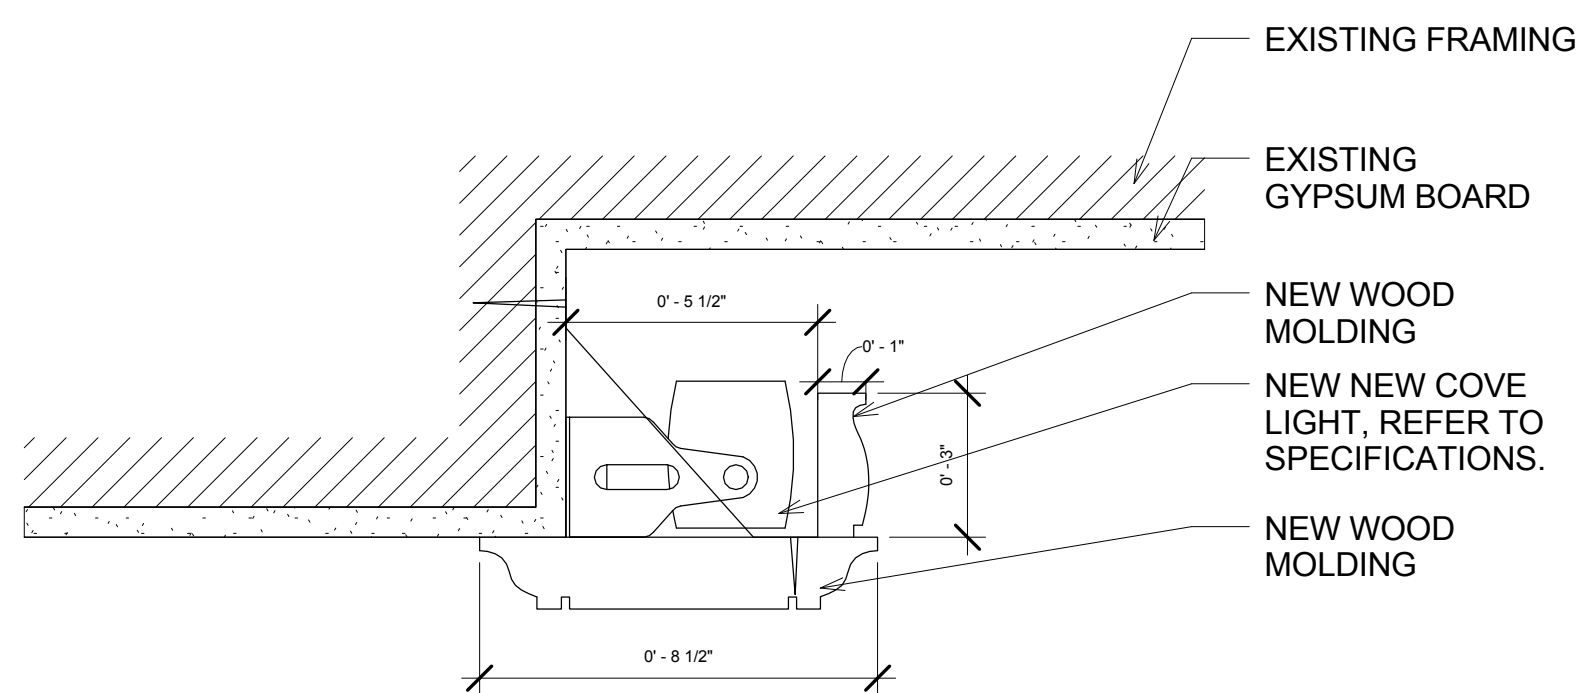

CEILING PLAN GENERAL NOTES

- EXISTING ACOUSTICAL CEILING TILE AND GRID. VERIFY IN FIELD.
- REFER TO ENGINEER'S DRAWINGS FOR SWITCHING, POWER, MECHANICAL AND EXIT SIGNAGE INFORMATION.
- ARCHITECT TO HAVE FINAL DECISION ON LIGHTING LOCATIONS. IF QUESTIONS ARISE IT IS THE RESPONSIBILITY OF THE CONTRACTOR TO INFORM THE ARCHITECT PRIOR TO COMMENCEMENT OF WORK.
- LIGHT CIRCUITS SHALL BE DIMMABLE. COORDINATE WITH ELECTRICAL DRAWINGS.
- NEW COVE LIGHTING. VERIFY IN FIELD THE LOCATION OF EXISTING COFFER CEILING.
- CEILING PAINT COLOR - SEE FINISH SCHEDULE, REFER TO INTERIOR DESIGNER DRAWINGS.

CEILING PLAN LEGEND

- KEY NOTE - SEE DESIGNATED # FOR MORE INFORMATION.
- EXISTING CEILING GRID AND TILE
- EXISTING GYPSUM BOARD. REFER TO PLAN FOR HEIGHT ABOVE FINISHED FLOOR.
- RECESSED CEILING MOUNTED NEW COVE STRIP LIGHTING - SEE ELECTRICAL PLANS
- EXISTING CEILING MOUNTED SPEAKER
- Denotes height of finished ceiling surface above finish floor slab elevation (+100.0')
- NEW SCONCE ON EXISTING LOCATION
- EXISTING RECESSED MULTI COLOR LED CEILING MOUNTED LIGHT. V.I.F.
- NEW 3" MULTI COLOR LED USIA FIXTURE IN EXISTING LOCATION
- NEW 3 LAMP MULTI COLOR LED USIA LIGHT FIXTURE IN EXISTING LOCATION
- NEW 3 LAMP MULTI COLOR LED USIA LIGHT FIXTURE IN NEW LOCATION
- RETURN AIR - REFER TO MECHANICAL PLANS
- SUPPLY DIFFUSER - REFER TO MECHANICAL PLANS

2 REFLECTED CEILING & LIGHTING PLAN CARD ROOM & HALLWAY
SCALE: 1/4" = 1'-0"

- EXISTING
- NEW
- RELOCATED
- LINEAR DIFFUSER - REFER TO MECHANICAL PLANS
- EXISTING SPRINKLER - V.I.F.
- EXISTING CHANDELIER
- EXISTING COVE LIGHT
- NEW FIXTURE - SPECIFIED BY OWNER

Reflected Ceiling Plan

© 2015 AW ARCHITECTS, INCORPORATED ALL RIGHTS RESERVED. NO PART OF THESE IDEAS, PLANS OR DESIGNS MAY BE REPRODUCED, COPIED OR UTILIZED GRAPHICALLY IN ANY FORM WHATSOEVER WITHOUT THE EXPRESSED WRITTEN CONSENT OF AW ARCHITECTS INCORPORATED AND ITS BOARD OF DIRECTORS.

S:\AW\projects\15000\15155\15155_Drawing\15155_Current\15155_Base\15155_titleblock.dwg 8/26/2015 11:39:23 AM tdominguez