

CEILING PLAN LEGEND

	SYMBOL	TYPE	DESCRIPTION
C1		2'X4' ACOUSTIC TILE	
C2		GYPSUM BOARD	ACCEPTABLE MFR: US GYPSUM CO., NATIONAL GYPSUM CO., GEORGIA PACIFIC CO. (SOFFITS, BULKHEAD AND AS REQUIRED PER PLAN
	<u> </u>	LEVEL CHANGE	SEE REFLECTED CEILING PLAN
СЗ		EXPOSED	
C4		MTL LATH + STUCCO	

CEILING PLAN NOTES

1-ALL CEILING HEIGHTS SHALL BE MEASURED ABOVE FINISH FLOOR U.N.O. 2-COORDINATE ALL LIGHTING, FANS, SMOKE DETECTORS, ETC. WITH ELECTRICAL DRAWINGS. 3. ALL CEILING GRID + LIGHT FIXTURES ARE TO BE CENTERED IN THE ROOM; UNLESS OTHERWISE NOTED.

4. NEW SPRINKLER HEADS, LIGHT FIXTURES, DIFFUSERS AND ANY CEILING MOUNTED ITEMS SHALL BE CENTERED IN CEILING TILES, IN THE CASE OF SCORED TILES. ITEMS SHALL BE CENTERED IN 2X2 AREA, UNLESS OTHERWISE NOTED.

5. ALL CEILING SYSTEMS SHALL BE SUPPORTED INDEPENDENT OF ALL NEW AND EXISTING PIPES, DUCTS, CONDUITS, ETC. WHERE REQUIRED, CEILING CONTRACTOR SHALL PROVIDE SELF-SUPPORTED CHANNEL IRON TIED TO THE STRUCTURE USING 3/8" THREADED ROD SUPPORTS.

6. SHOP DRAWINGS ARE REQUIRED FOR ALL SPECIALTY CEILING SYSTEMS. 7. GENERAL CONTRACTOR AND RE-LAMP AND CLEAN ALL LIGHT FIXTURES TO BE RELOCATED OR EXISTING TO REMAIN.

8. SPRINKLERS THROUGHOUT TO BE CONCEALED TYPE WITH COVER. 9. COORDINATE ALL ACCESS PANEL LOCATIONS WITH ARCHITECT PRIOR TO

10. REFER TO MEP/FP DRAWINGS FOR ADDITIONAL SCOPE AND INFORMATION.


11. ALL EXTERIOR LIGHTING BY LANDLORD.

12-ALL MATERIALS SHALL HAVE CLASS 1 FLAME SPREAD RATING AND BE INSTALLED IN ACCORDANCE WITH MANUFACTURER'S SPECIFICATIONS AND CODES

13- GENERAL CONTRACTOR AND SUB-CONTRACTORS ARE ENCOURAGED TO VISIT THE SITE PRIOR TO BIDDING. THEY ARE FULLY RESPONSIBLE IN REVIEWING DRAWINGS, NOTES AND SPEC'S. ANY DISCREPANCIES ARE TO BE BROUGHT TO THE ARCHITECT PRIOR TO BIDDING.

LIGHT FIXTURE LEGEND

	SYMBOL	TYPE	DESCRIPTION
L1	0	2X4 FLUORECENT LIGHT	H.E WILLIAMS OR EQUAL DIG-S24-232-WPR-EB2 LAMP TYPE: F32T8/835/RS
L2	0	1/18W QUAD PL COMPACT LED 4.5" DIA RECESSED LUMINAIRE LOW IRIDESCENT SPECULAR REFLECTOR W/OPEN BOTTOM	H.E.WILLIAMS OR EQUAL PV45-118Q-120-EB WATTS: 20 LAMP TYPE: CFQ18W/G24Q/35
L3	5	WALL MOUNT BY OWNER	
L4		SUSPENDED 4' STRIP LIGHT	DAYBRITE LAMP TYPE: T232WT8
L5	ф	WALL MOUNT VANITYLIGHT	DAYBRITE LAMP TYPE: WB232-WO-UNV-1/2EB

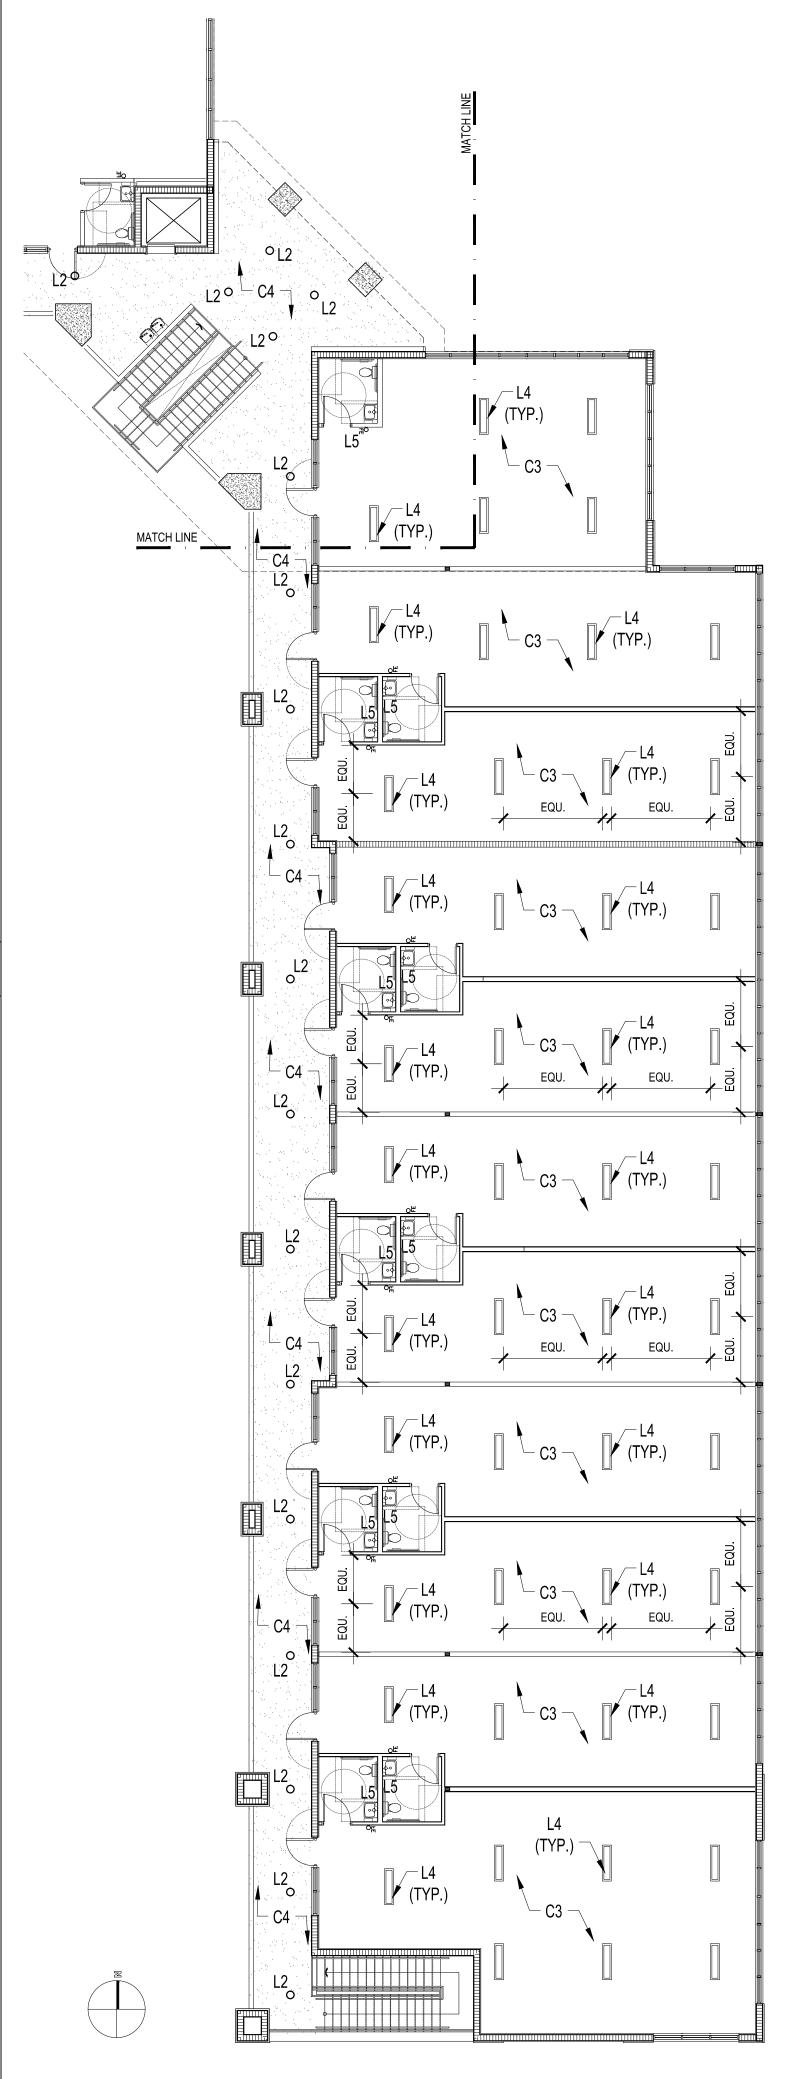

SYNALOVSKI ROMANIK SAYE
Architecture • Planning • Interior Design

1800 Eller Drive, Suite 500 Fort Lauderdale, FL 33316 T 954.961.6806 F 954.961.6807

www.synalovski.com

Manuel Synalovski, AIA AR 0011628 SEAL

LICENSE NO. AA26001863

SHORES

REV DATE DESCRIPTION

GE

DELIVERABLE: PERMIT SET ISSUE DATE: **05-11-16**

PROJECT NUMBER: 1177 - 150203 DRAWN BY: FC CHECKED BY: JS

Copyright (c) by SYNALOVSKI ROMANIK SAYE, LLC All Rights Reserved.

SECOND FLOOR REFLECTED CEILING PLAN

A-402