
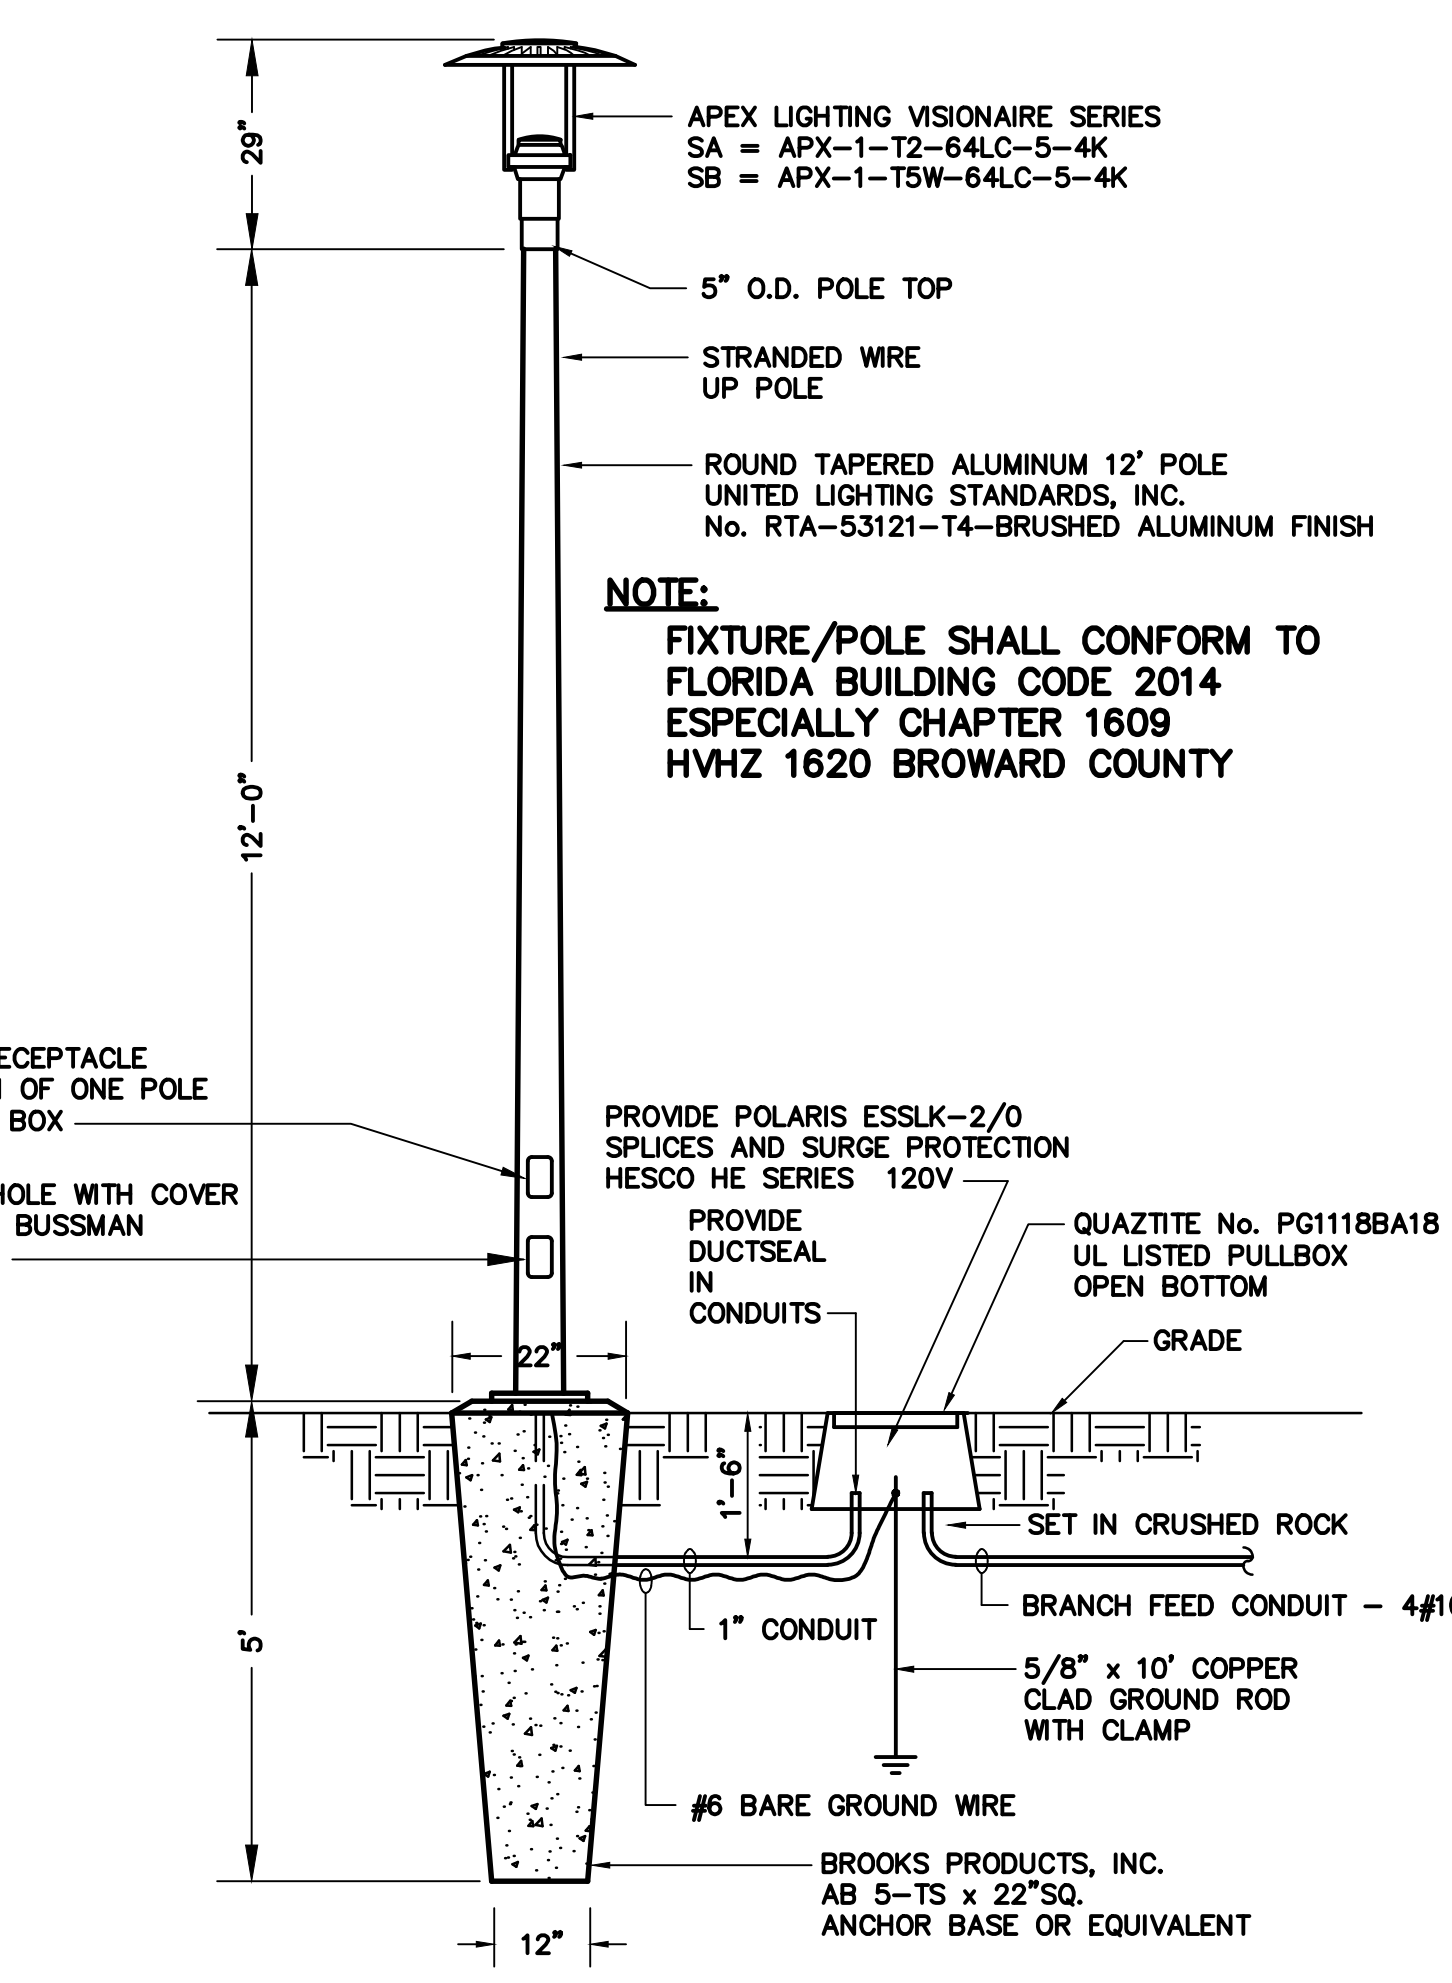
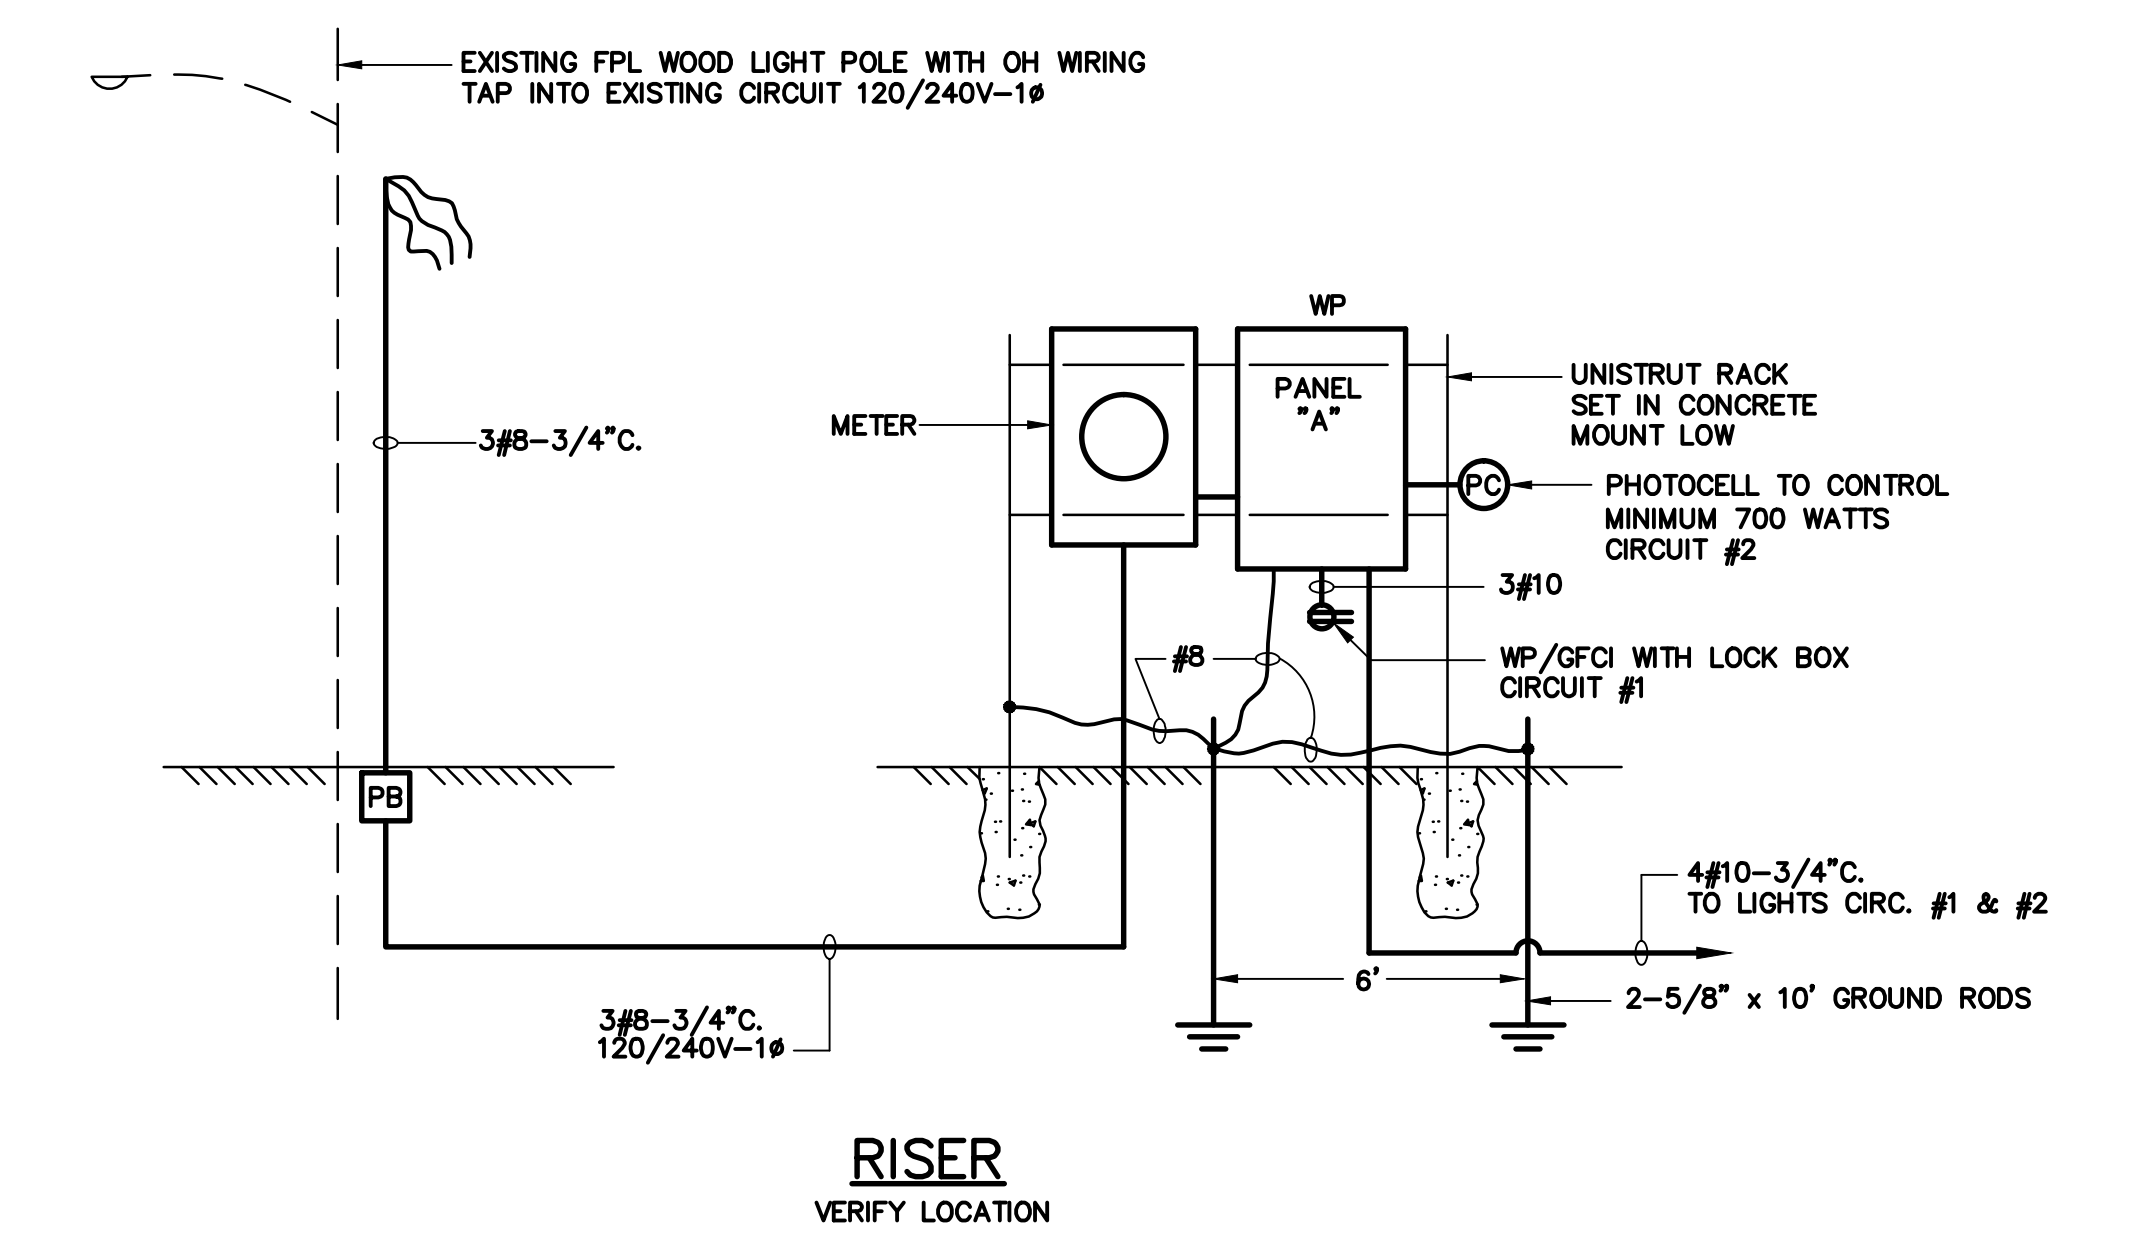


LUMINAIRE SCHEDULE

Symbol	Qty	Label	Description	Lumens/Lamp	LLF	Lum. Watts	Total Watts
⊙	4	SA	VISIONAIRE APX-1-T2-64LC-5-4K	N.A.	0.800	113	452
⊙	2	SB	VISIONAIRE APX-1-T5W-64LC-5-4K	N.A.	0.800	113	226

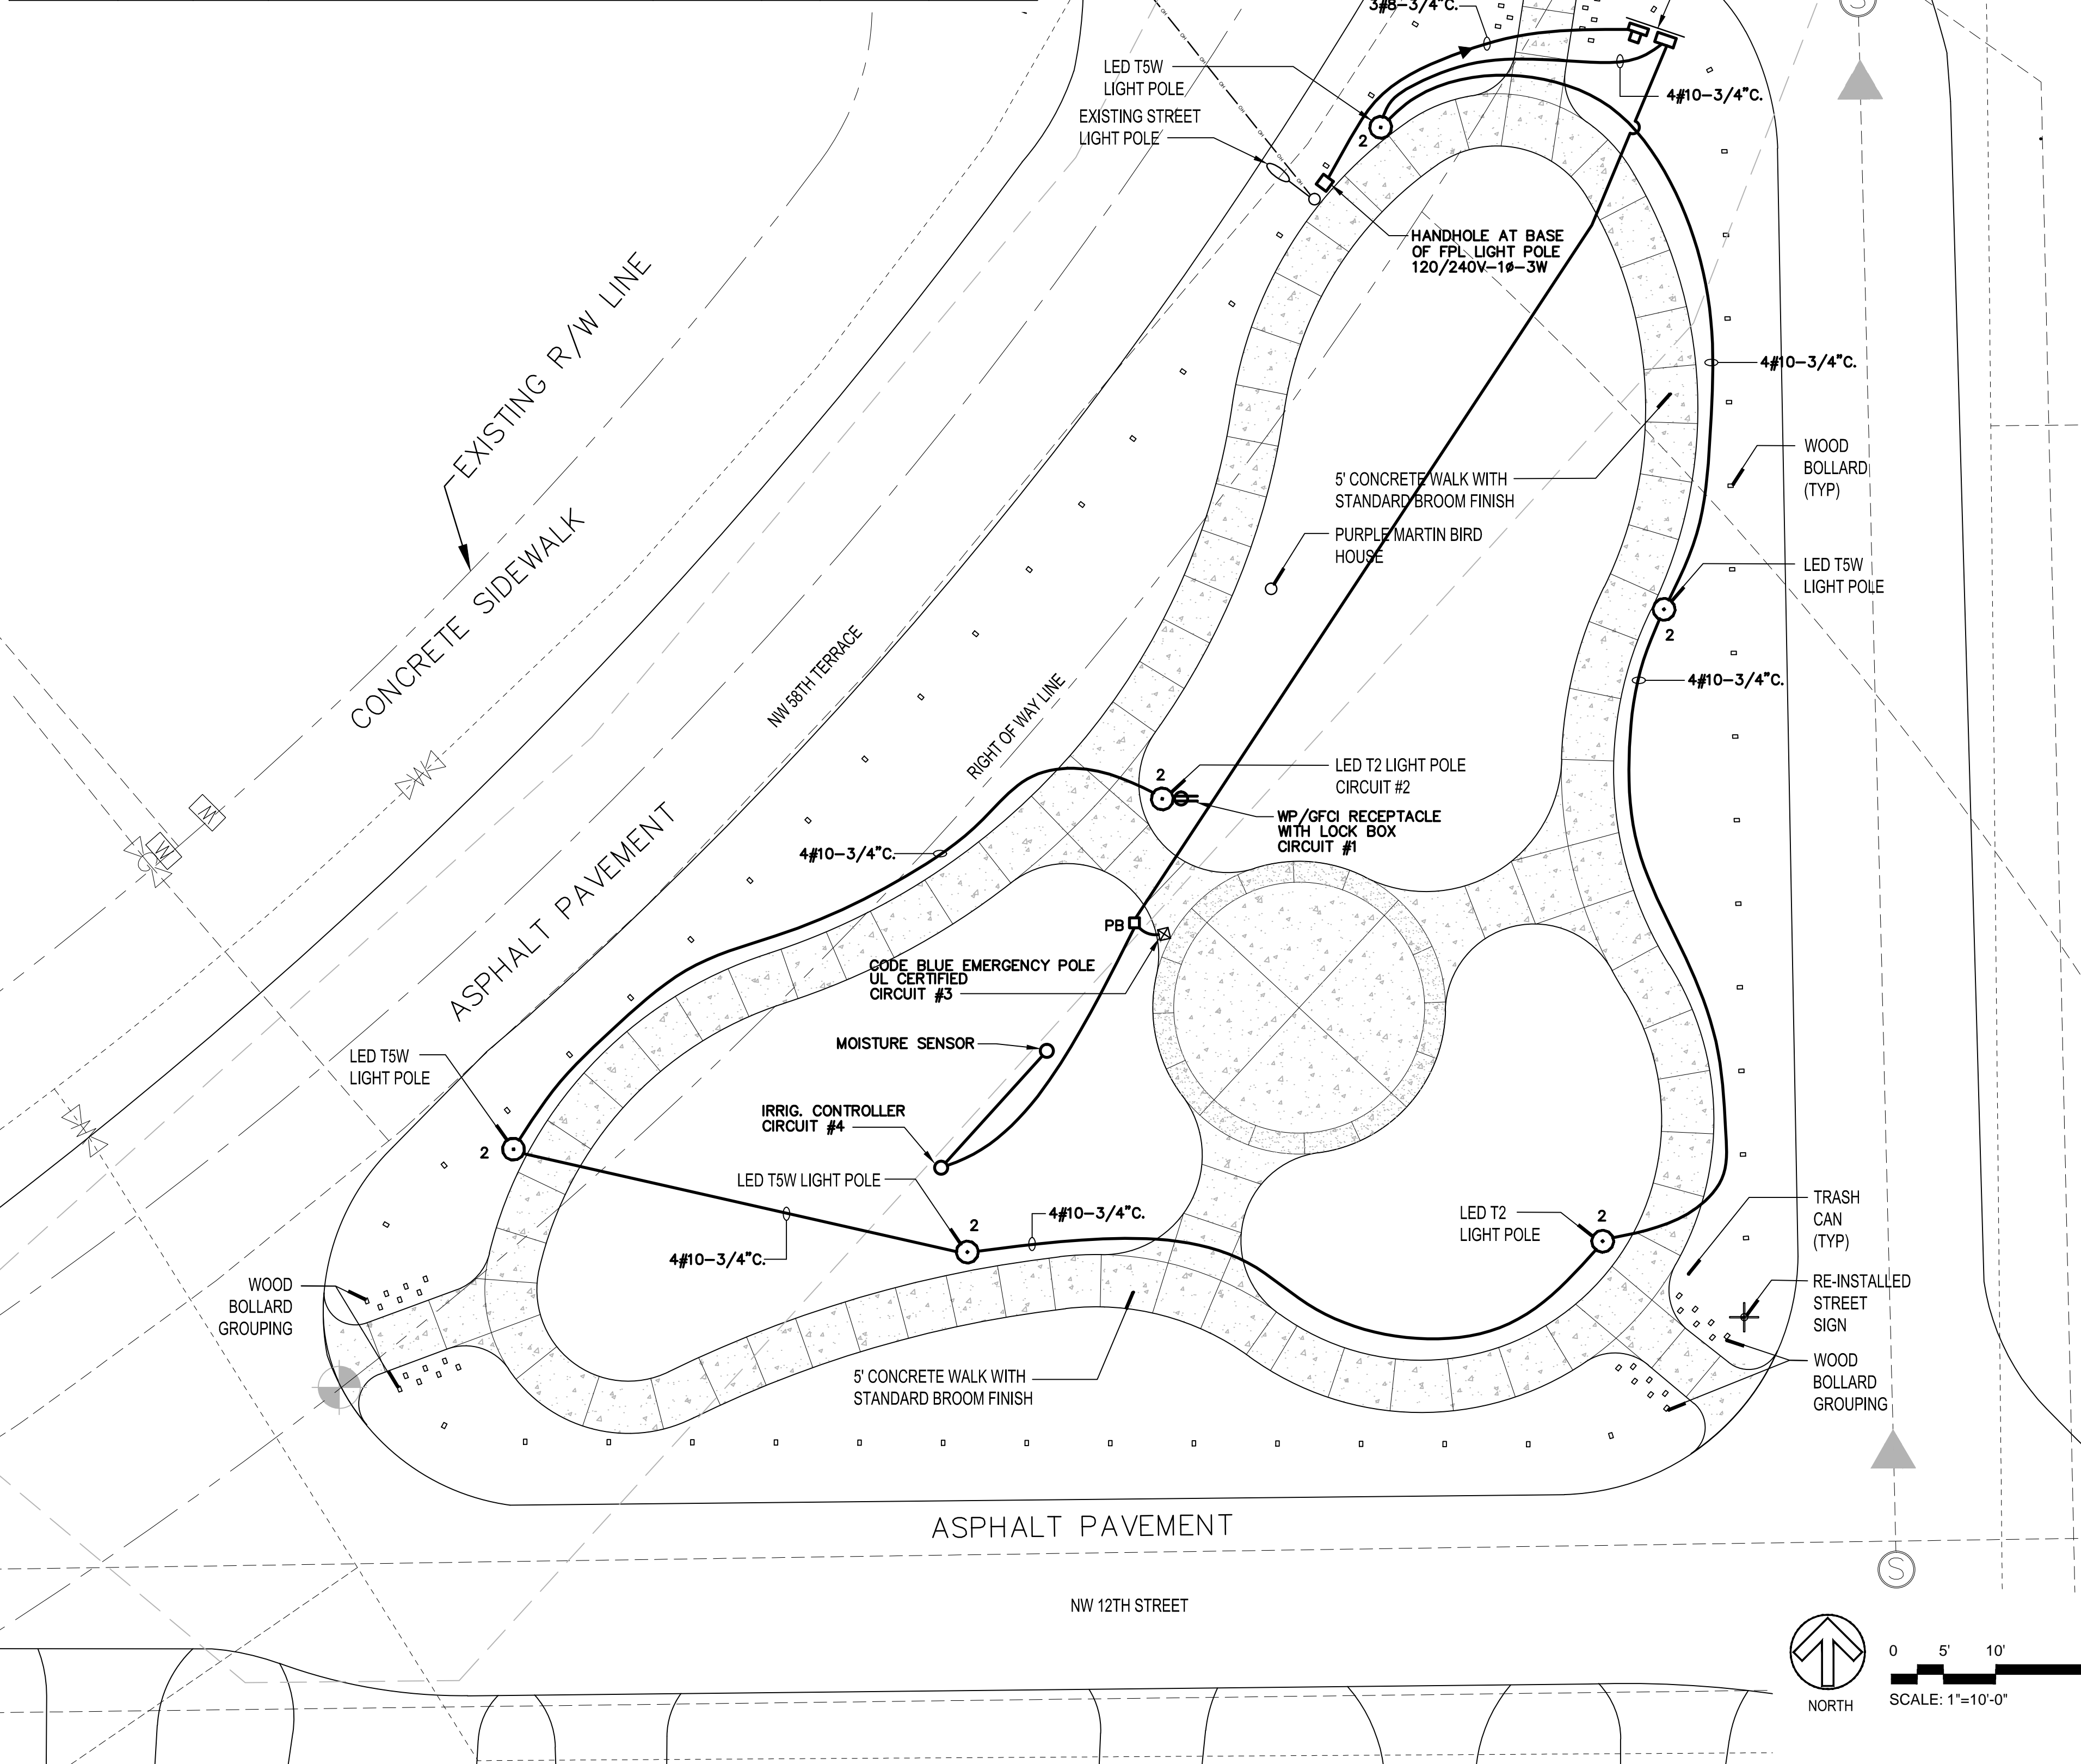

NORMAN F. BRAY, P.E., INC.
 CONSULTING ELECTRICAL ENGINEER FLORIDA REG. NO. 9978
 FLORIDA CERTIFICATE OF AUTHORIZATION NUMBER 1124
 2131 HOLLYWOOD BOULEVARD
 SUITE 501 - BOULEVARD LANDMARK
 HOLLYWOOD, FLORIDA 33020-6753
 DN: ML JOB# 15074 (954) 925-3217 FAX (954) 925-3247
 CK: N.F.B. DATE 29 JUN '16 E-MAIL: bray501@bellsouth.net

- GENERAL NOTES:**
- ALL WORK SHALL CONFORM TO FLORIDA BUILDING CODE 2014
 - ALL WORK SHALL CONFORM TO NEC-2011
 - SUBMIT SHOP DRAWINGS AND CUT SHEETS FOR APPROVAL ON POLES, DISCONNECT, PHOTOCELL, WIRE, CONDUIT & CODE BLUE

DATE:	
SCALE:	
DESIGNED BY:	-
DRAWN BY:	-
CHECKED BY:	-
APPROVED BY:	-

Craven Thompson and Associates, Inc.
 ENGINEERS • PLANNERS • SURVEYORS
 3563 N.W. 53RD STREET, FORT LAUDERDALE, FLORIDA 33309
 FAX: (954) 739-6409 TEL: (954) 739-6400
 FLORIDA LICENSED ENGINEERING, SURVEYING & MAPPING BUSINESS NO. 271
 FLORIDA LICENSED LANDSCAPE ARCHITECTURE BUSINESS NO. 000014

12TH STREET PARK RENOVATIONS
 LOCATED AT NW 12TH STREET AND NW 58TH TERRACE SUNRISE, FL
 PREPARED FOR: CITY OF SUNRISE, FLORIDA

ELECTRICAL SITE PLAN

SEAL	DATE:
Norman F. Bray	06/29/16
Florida Reg No. LA 9978	DRAWING NO.
PROJECT #:	E-1
15-0108	OF 3