


OPPORTUNITY INC. EARLY LEARNING CENTER SITE DEVELOPMENT PLANS

SECTION 25, TOWNSHIP 43S., RANGE 42E. PALM BEACH COUNTY, FLORIDA

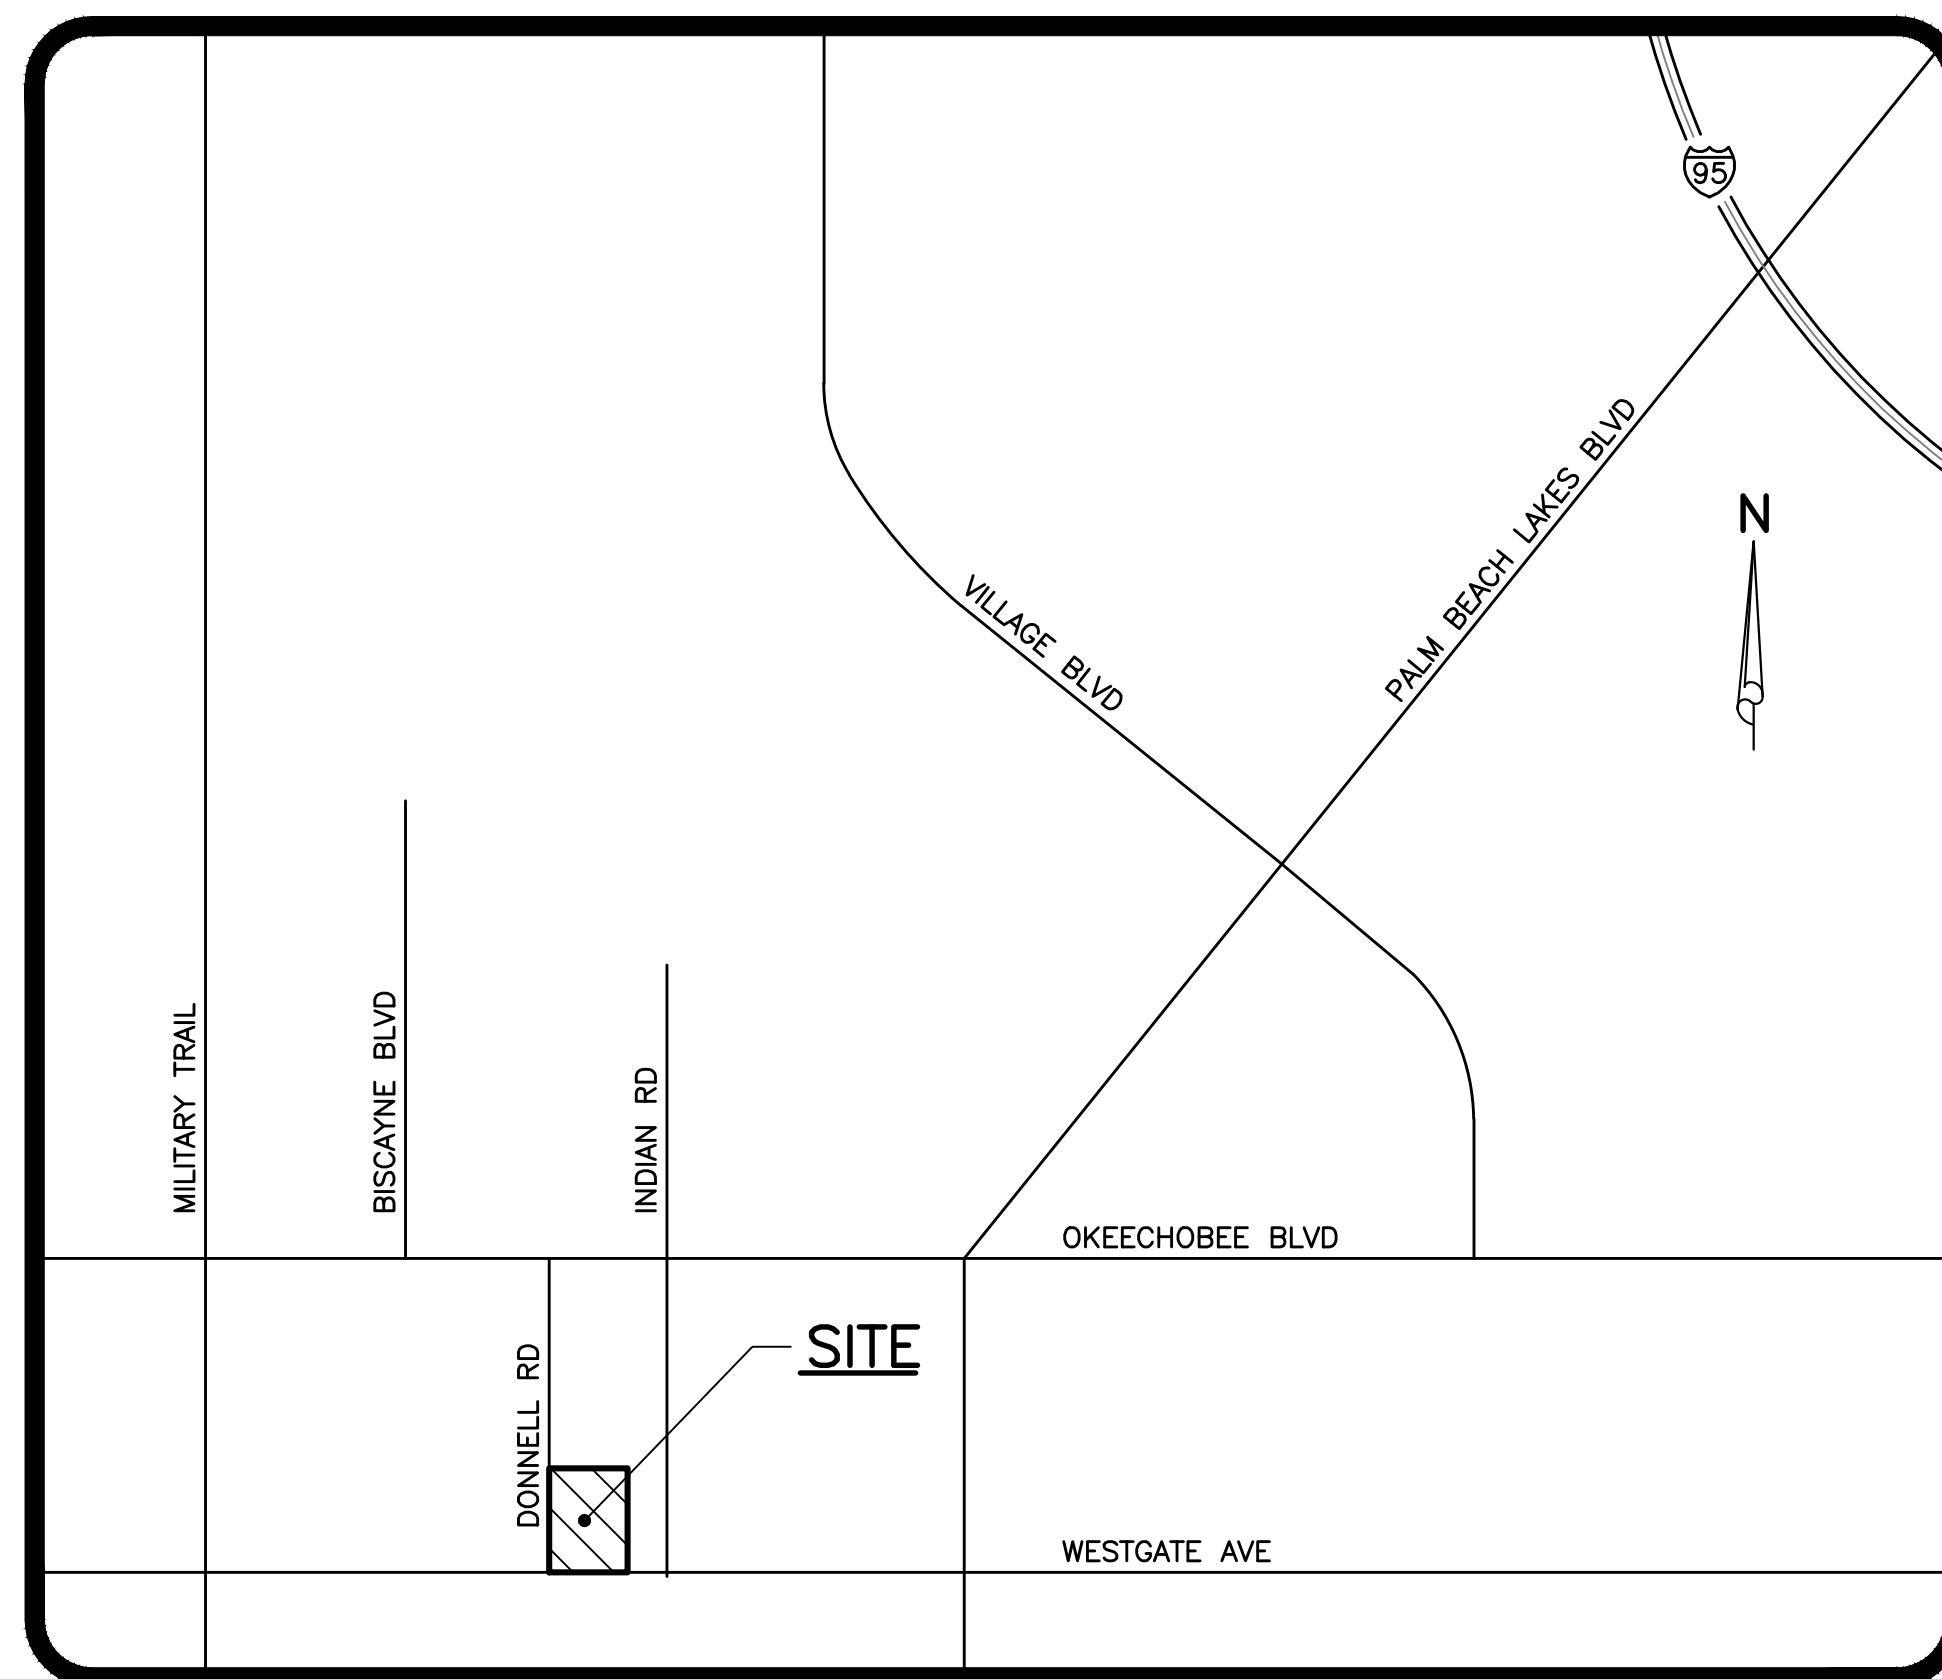

LOCATION MAP
NOT TO SCALE

INDEX OF SHEETS

SHEET NO.	DESCRIPTION
1	TITLE SHEET
2	HORIZONTAL CONTROL
3	PAVING AND DRAINAGE PLAN
4-5	PAVING AND DRAINAGE DETAILS
6	POLLUTION PREVENTION PLAN
7	WATER AND WASTEWATER PLAN
8	OFF-SITE WATERMAIN PLAN & PROFILE
9-17	WATER AND WASTEWATER DETAILS

9/21/2016
BID SET

W.U.D. #16-549

		 <small>ENGINEERING PLANNING CONSULTING SINCE 1982</small> <small>2581 Metrocentre Blvd West • Suite 1 • West Palm Beach, Florida 33407 • (561) 478-7848</small>				OPPORTUNITY INC. EARLY LEARNING CENTER SECTION 25, TOWNSHIP 43S., RANGE 42E. PALM BEACH COUNTY, FLORIDA TITLE SHEET		
						DESIGN A.G.	DRAWN T.M.	CHECKED