


 SCALE: 1" = 80'-0"

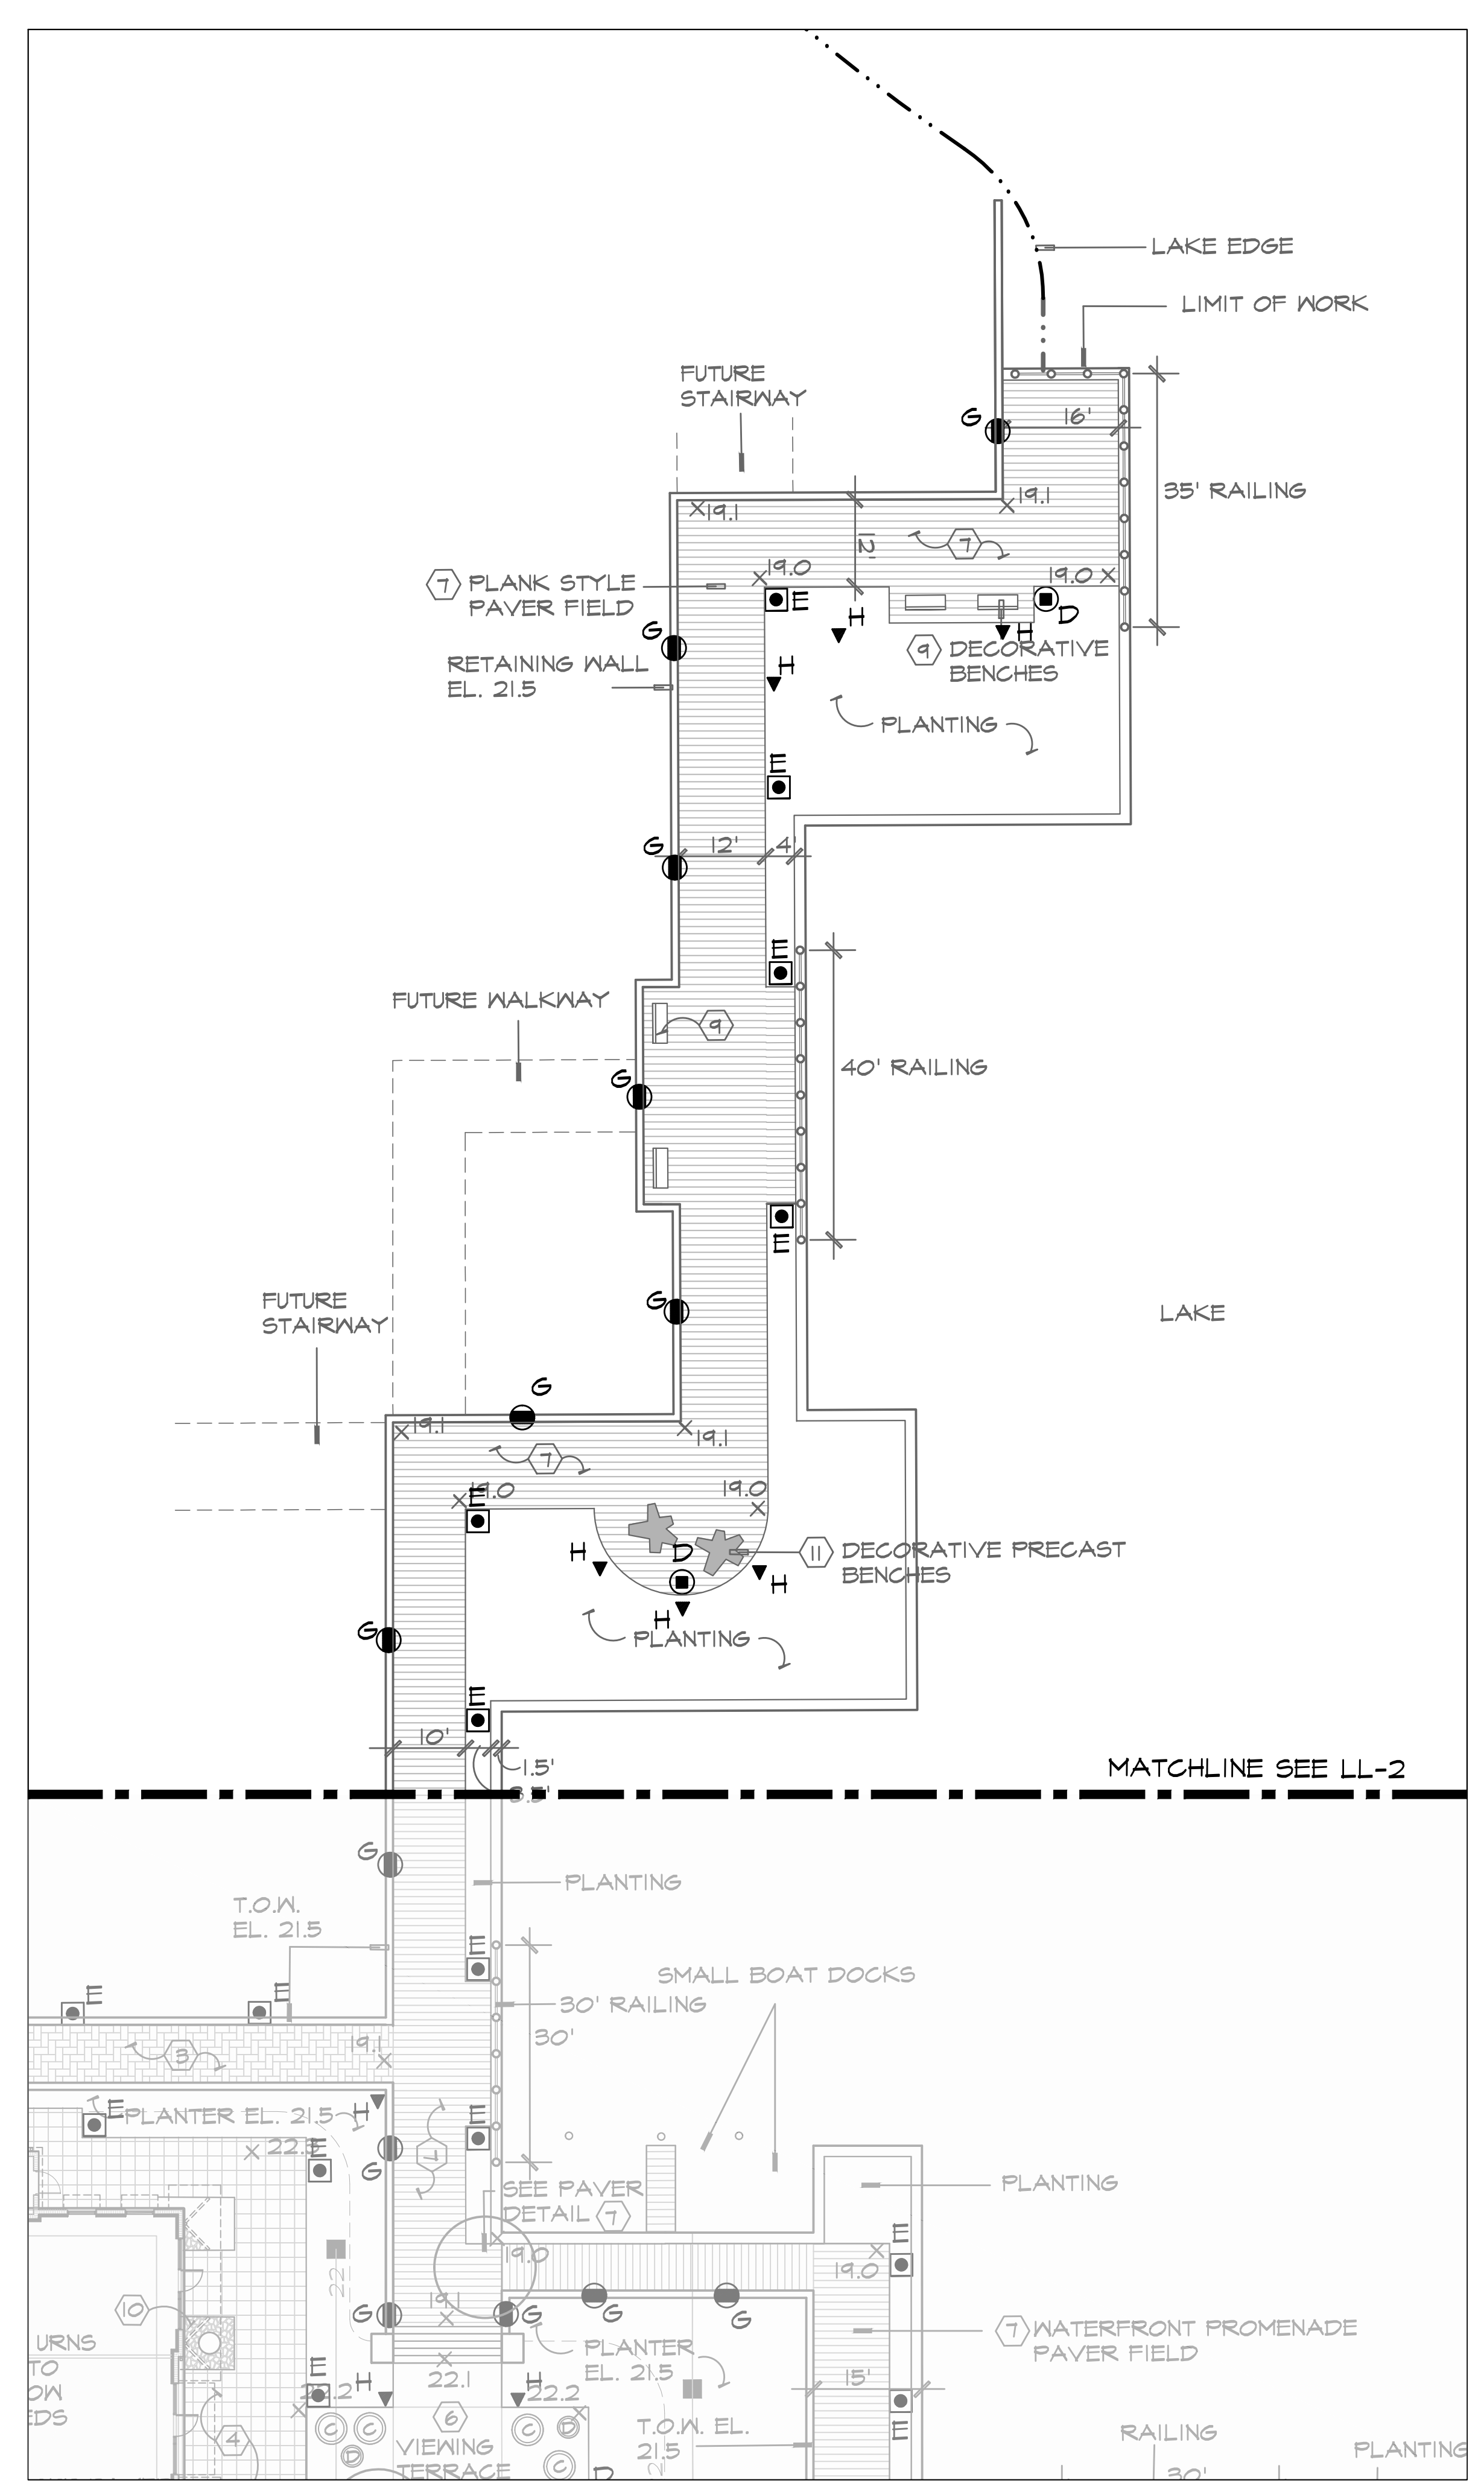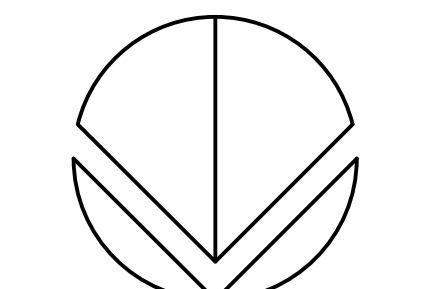

SOUTHERN PORTION OF SALES CENTER WATERFRONT


 SCALE: 1/16" = 1'-0"

WESTLAKE SALES CENTER
MINTO COMMUNITIES
Lighting Plan

REVISIONS:

OCTOBER 03, 2016
 DATE
I.A.
 DRAWN BY:
J.G.
 APPROVED BY:
This drawing is the property of Design Studio Boca, and is an instrument of service not to be reproduced in whole or in part without the express written permission of same.
SHEET
LL-1
CONSTRUCTION
DOCUMENTS

WESTLAKE SALES CENTER
MINTO COMMUNITIES
Lighting Plan

REVISIONS:

OCTOBER 03 2016
DATE

I.A.
DRAWN BY:



J.G.
APPROVED BY:

This drawing is the property of Design Studio Boca, and is an instrument of service not to be reproduced in whole or in part without the express written permission of same.


SHEET

LL-2

CONSTRUCTION DOCUMENTS

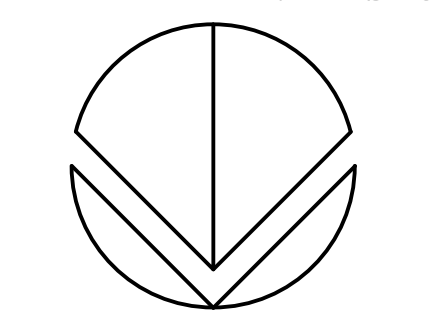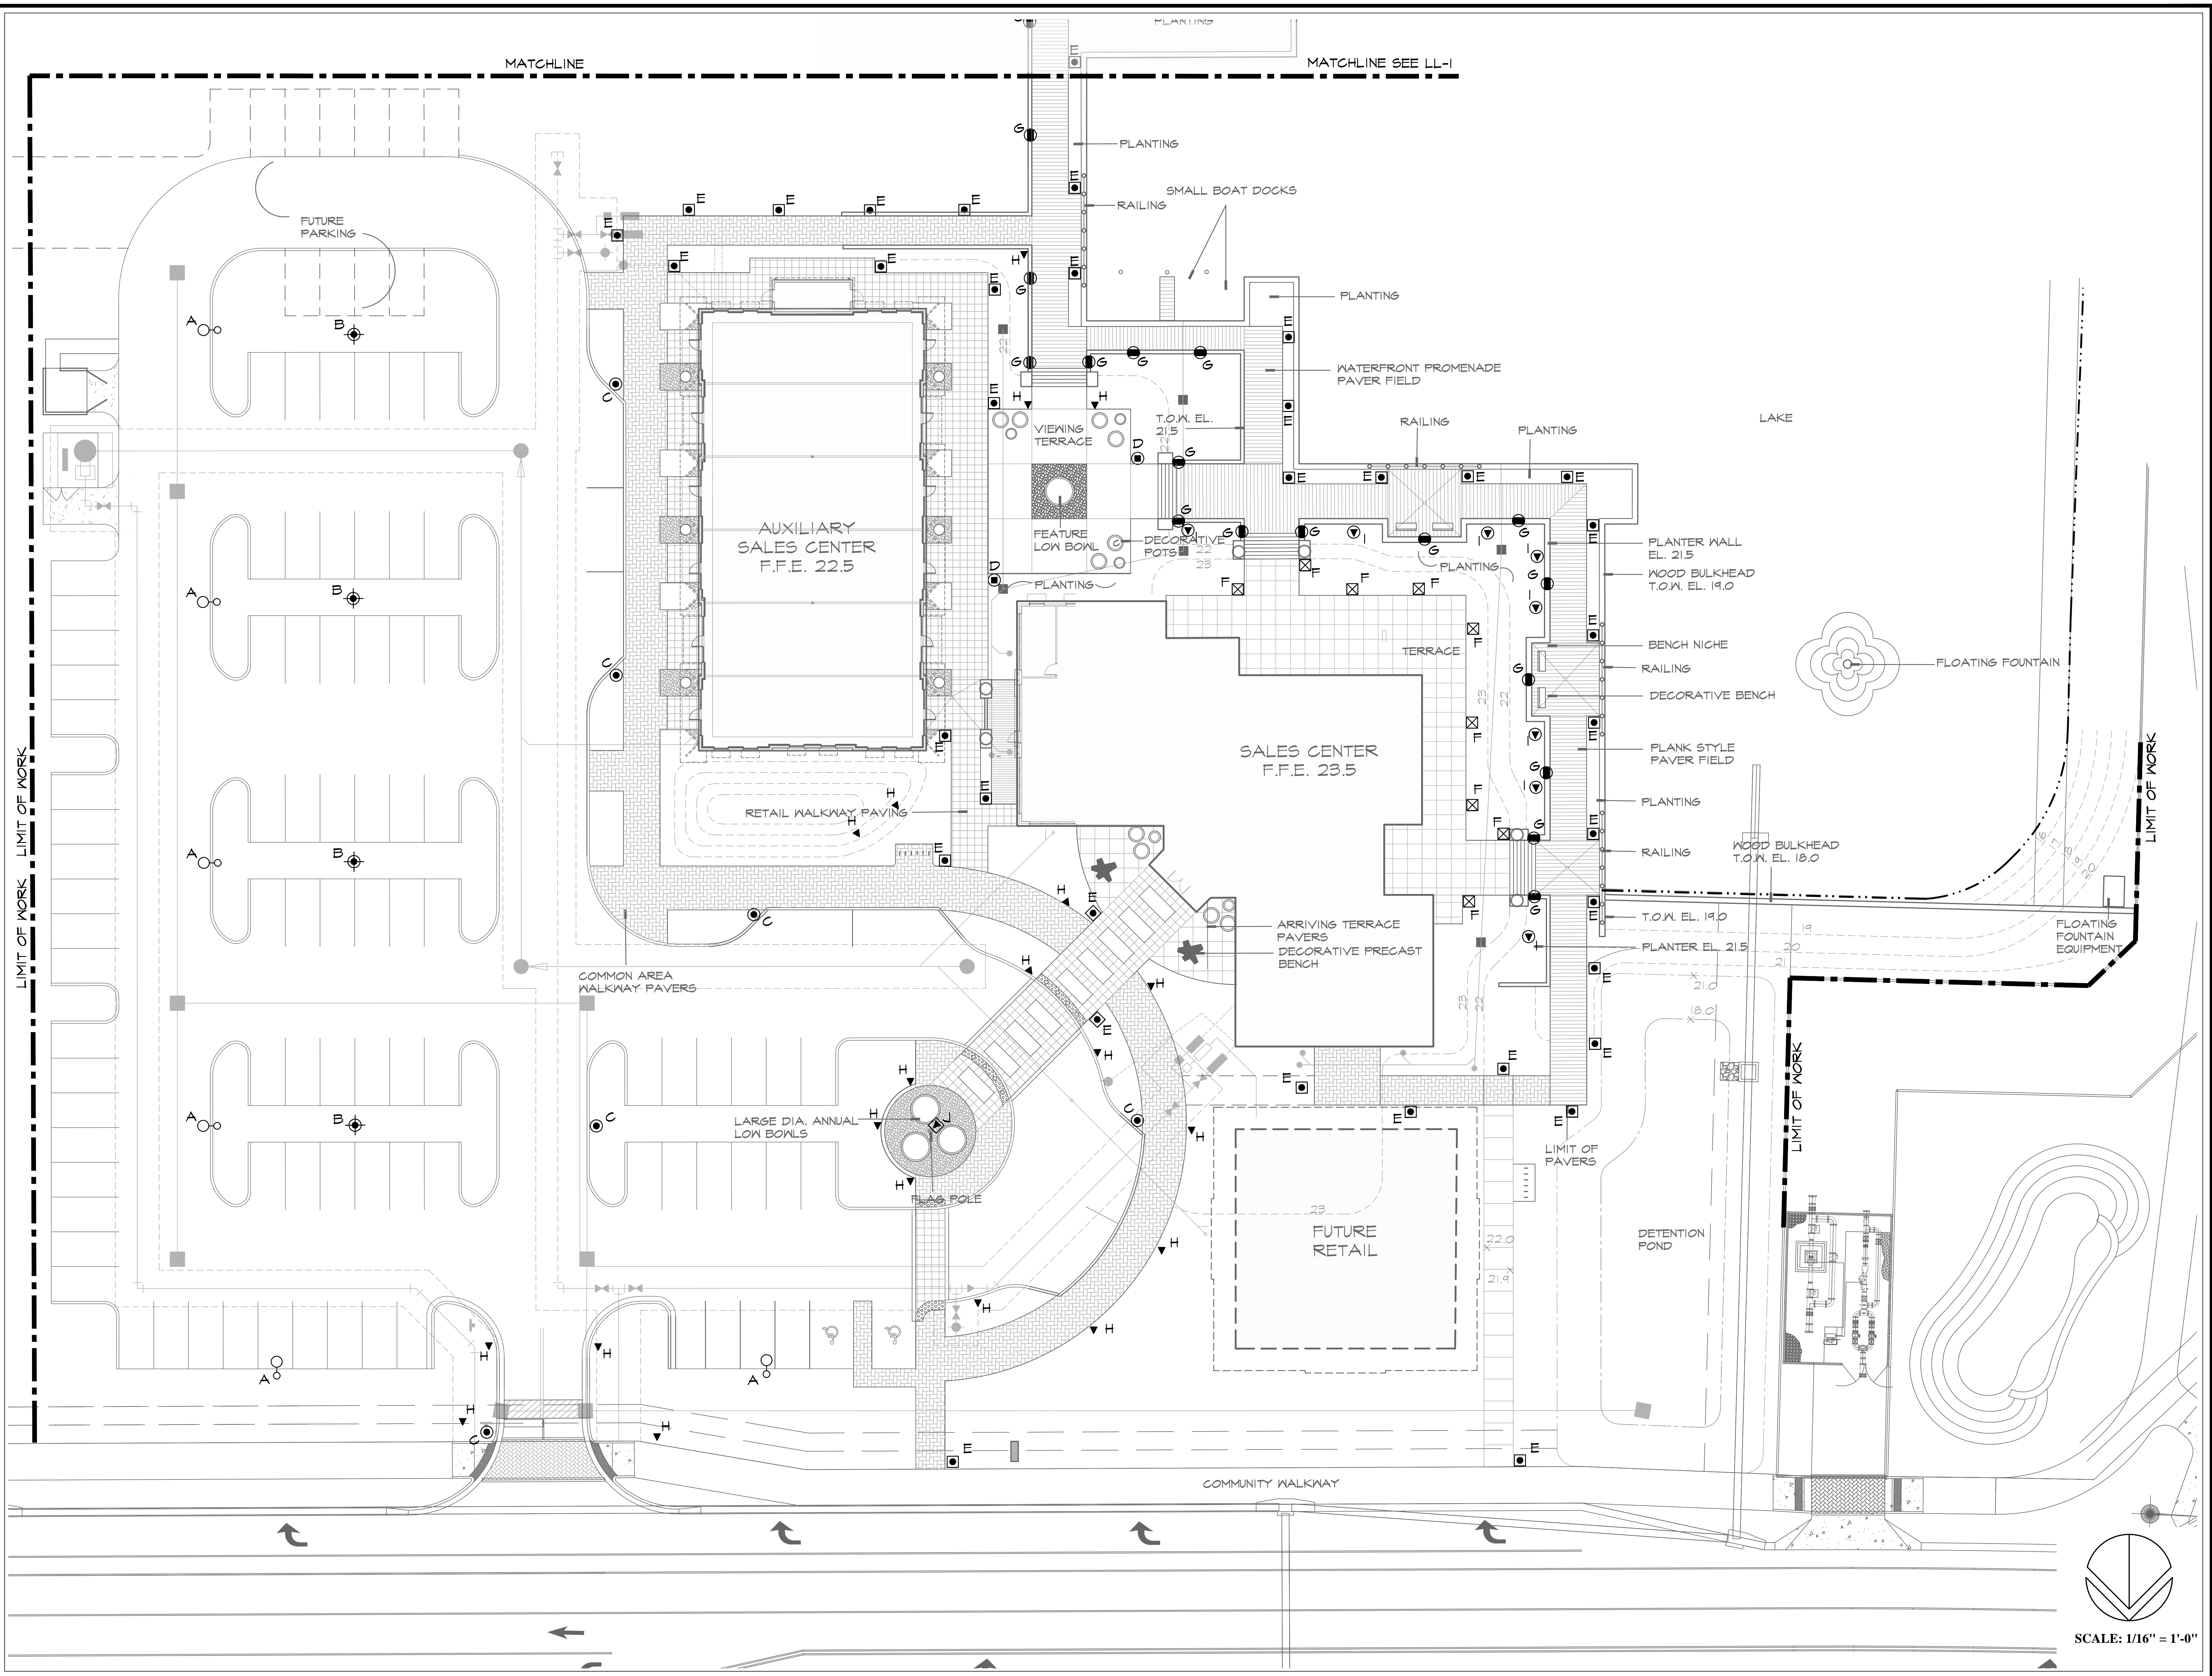

SCALE: 1/16" = 1'-0"

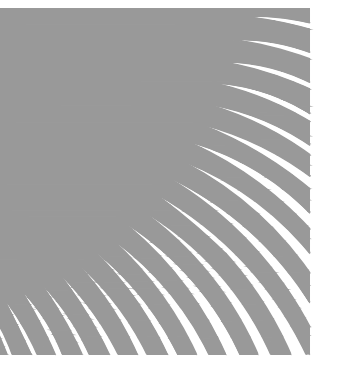

DSBOCA
design studio boca

landscape architects
and planners

LC - 0000396
2300 Corporate Blvd, NW Suite #214
Boca Raton, Florida 33431
Ph. 561.955.8623
Fax: 561.362.4749
email: landscapearchitects@dsboca.com

SITE LANDSCAPE LIGHTING LEGEND

SYMBOL	ID	TOTAL	LL-1	LL-2	FIXTURE DESCRIPTION	BULB WATTAGE TYPE	TYPE OF MOUNT	MOUNTING HEIGHT
○	A	6	-	6	PARKING LOT LIGHT POST - BY MAYALED LUMINIS OR EQUAL (MA10-R3-L3W46RO-K35-PA) (COLOR -)	3500 K LED 135 WATTS	POST	18'
⊕	B	4	-	4	PARKING LOT LIGHT POST - BY MAYALED LUMINIS OR EQUAL (MA20-R5-L3W46RO-K35-ACB) (COLOR -)	3500 K LED 135 WATTS	POST	18'
⊙	C	6	-	6	STREET LIGHT POST - BY MAYALED LUMINIS OR EQUAL (MA21-R5-L3W30RI-K35-ACB) (COLOR -)	3500 K LED 135 WATTS	POST	14'
⊚	D	4	2	2	TERRACE LIGHT POST - BY LUMINIS.COM OR EQUAL (CLB43-L3W30-40W-CLP891-144W-10V-K-35) (COLOR -)	3500 K LED 90 WATTS	POST	12'
■	E	41	6	35	WALKWAY BOLLARD - BY MAYALED LUMINIS OR EQUAL (MA30-R4-L1W48-K35) (COLOR -)	3500 K LED 48 WATTS	BOLLARD	3'
⊠	F	9	-	9	PLANTER BOLLARD - BY LUMINIS.COM OR EQUAL (CLB24-L1W30-R5-30W-120V-K35) (COLOR -)	3500 K LED 30 WATTS	BOLLARD	3'
●	G	24	7	17	RECESSED WALL LIGHT - BY FCLIGHTING.COM OR EQUAL (FC-SL510-120V-LED4K) (COLOR -)	4000 K LED 22 WATTS	WALL	2'
▲	H	26	6	20	LANDSCAPE ACCENT UPLIGHT - BY INTENSELIGHTING.COM OR EQUAL (RUBICON-1VT104K-L2-835-FL-6545) (COLOR -)	3500 K LED 29 WATTS	STAKE	18"
⊕	I	8	-	8	FLOOD LIGHT - BY SISTEMALUX.COM OR EQUAL (KEEN-S,1519) (COLOR -)	3200 K LED 18.5 WATTS	STAKE	18"
⊠	J	1	-	1	MINI FLOOD LIGHT - BY GARDCO LIGHTING OR EQUAL (DSP5-ST-WSP-50MH-BRP) (COLOR -)	50 WATTS METAL HALIDE	STAKE	12"

NOTE:
LANDSCAPE ACCENT LIGHT LOCATIONS ARE SCHEMATIC. FINAL LOCATIONS ARE TO BE VERIFIED WITH LANDSCAPE ARCHITECT PRIOR TO INSTALLATION.



FIXTURE A



FIXTURE B



FIXTURE C



FIXTURE D



FIXTURE E



FIXTURE F



FIXTURE G



FIXTURE H



FIXTURE I

WESTLAKE SALES CENTER MINTO COMMUNITIES Lighting Legend and Specifications

REVISIONS:

OCTOBER 03 2016
DATE

I.A.
DRAWN BY:

J.G.
APPROVED BY:

This drawing is the property of Design Studio Boca, and is an instrument of service not to be reproduced in whole or in part without the express written permission of same.

SHEET

LL-3

CONSTRUCTION DOCUMENTS