


REVISIONS	BY

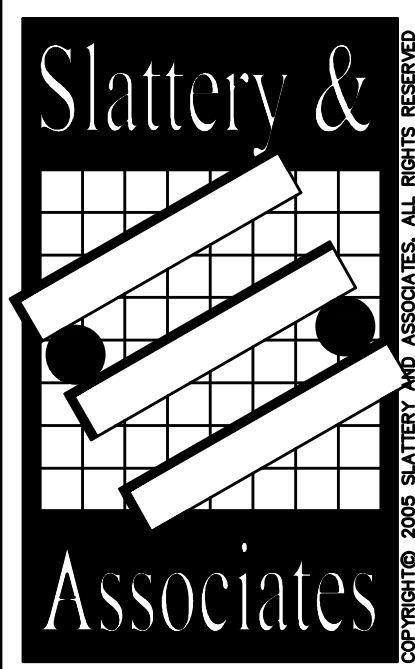

**ARCHITECTS  
PLANNERS**  
2060 NW BOCA RATON BLVD.  
SUITE 2  
BOCA RATON, FL 33431  
TEL: 561-392-3848  
FAX: 561-392-5402  
WWW.SLATTERYARCHITECTS.COM


**ACTIVITY CENTER  
FOR  
FLORENCE FULLER CHILD DEVELOPMENT CENTERS  
WEST CAMPUS  
S.W. 185TH STREET  
BOCA RATON, PALM BEACH COUNTY, FLORIDA**

**BIDDING  
NOT FOR  
CONSTRUCTION**  
DATE OF SEAL: 4/2/08  
SLATTERY & ASSOCIATES  
FLORIDA REGISTRATION # AA0003381

DRAWN	JWC/PG/AE
CHECKED	AK/MP
DATE	10-21-16
SCALE	AS NOTED
JOB NO.	2011-64
SHEET	

**FA2.1**

PHASE: C.D. SET 10-21-16

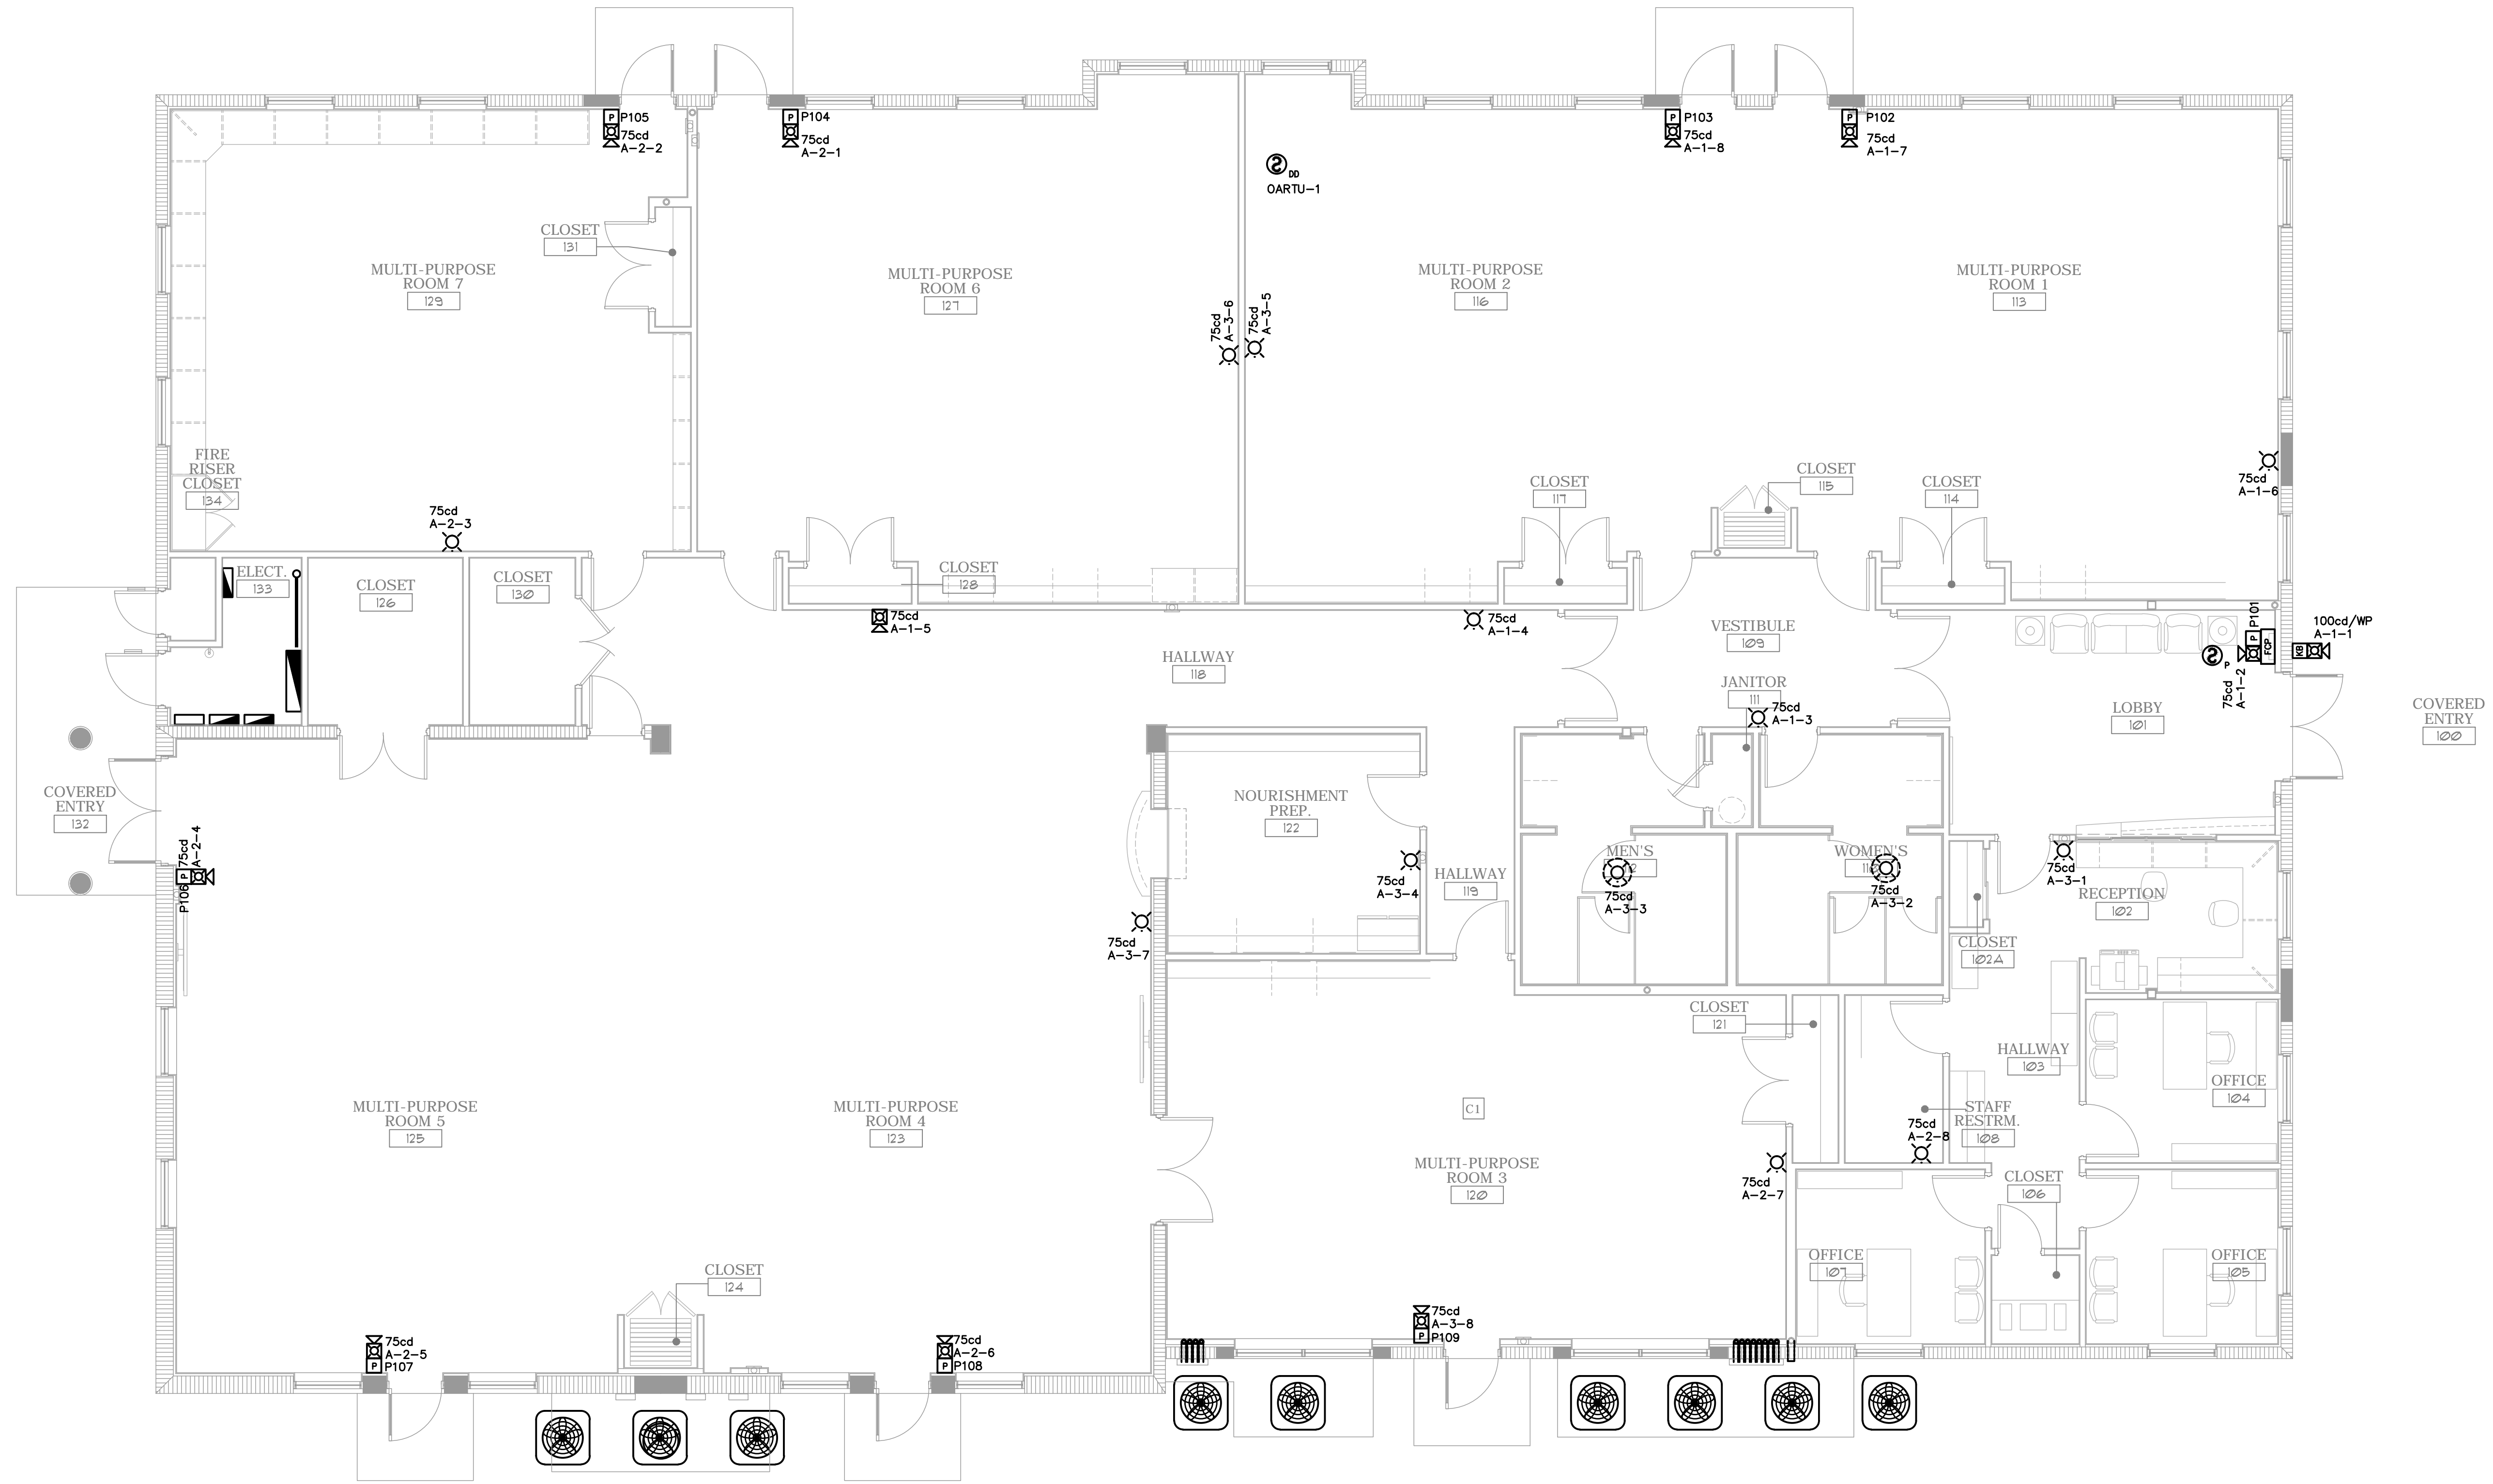

**FIRE ALARM PLAN**  
3/16"=1'-0" NORTH

ISSUED FOR PERMIT	
ISSUED FOR CONSTRUCTION	
KAMM CONSULTING PROJECT #	2016-0024
PROJECT MANAGER:	JOHN CHIRGWIN
<b>KAMM Consulting</b>	1407 West Newport Center Drive Deerfield Beach, Florida 33442 Phone 954.949.2200 Fax 954.949.2201 engineering@kammconsulting.com Certification of Authorization #8189
date	10.21.16
signed	

FIRE ALARM PLAN