

DIMENSIONED CONSTRUCTION PLAN 1
SCALE: 3/16" = 1'-0"

DOOR SCHEDULE

DOOR TAG	SIZE	TYPE	DOOR MATERIAL		FRAME MATERIAL		HARDWARE		REMARKS	
			ALUMINUM SLIDING GLASS PART	WOOD AND GLASS	TEMPERED GLASS	WOOD PRESHEIM	ALUMINUM	WOOD PRESHEIM		TEMPERED GLASS
EX 01	(1) 3'-0" x 7'-0" x 19 1/2"	E								EXISTING DOOR TO REMAIN. SEE NOTES BELOW
02	(1) 3'-0" x 7'-0" x 19 1/2"	B							2	SEE NOTES A, B, C, D - W/ CLOSER & KICK PLATES
03	(1) 3'-0" x 7'-0" x 19 1/2"	A							1	SEE NOTES A, B, C, D
04	(1) 3'-0" x 7'-0" x 19 1/2"	B							2	SEE NOTES A, B, C, D - W/ CLOSER & KICK PLATES
05	(1) 3'-0" x 7'-0" x 19 1/2"	B							2	SEE NOTES A, B, C, D - W/ CLOSER & KICK PLATES
06	(1) 3'-0" x 7'-0" x 19 1/2"	B							2	SEE NOTES A, B, C, D
07	(1) 3'-0" x 7'-0" x 19 1/2"	B							2	SEE NOTES A, B, C, D - W/ CLOSER & KICK PLATES
08	(1) 3'-0" x 7'-0" x 19 1/2"	B							2	SEE NOTES A, B, C, D - W/ CLOSER & KICK PLATES
09	(1) 3'-0" x 7'-0" x 19 1/2"	A							1	SEE NOTES A, B, C, D
10	(1) 3'-0" x 7'-0" x 19 1/2"	C							2	SEE NOTES A, B, C, D - W/ CLOSER & KICK PLATES
11	(1) 3'-0" x 7'-0" x 19 1/2"	A							1	SEE NOTES A, B, D
12	(1) 3'-0" x 7'-0" x 19 1/2"	C							2	SEE NOTES A, B, C, D - W/ CLOSER & KICK PLATES
13	(1) 3'-0" x 7'-0" x 19 1/2"	C							2	SEE NOTES A, B, C, D - W/ CLOSER & KICK PLATES
14	(1) 3'-0" x 7'-0" x 19 1/2"	C							2	SEE NOTES A, B, C, D - W/ CLOSER & KICK PLATES
15	(1) 3'-0" x 7'-0" x 19 1/2"	C							2	SEE NOTES A, B, C, D - W/ CLOSER & KICK PLATES

- ENSURE THAT ALL OPENINGS MEET ADA REQUIREMENTS REGARDLESS OF DIMENSIONS ON DRAWINGS.
- DOORS TO COMPLY WITH ANSIMUM A, B1 AND A11 SPECIFICATIONS.
WOOD DOORS: PAINT GRADE BIRCH SOLID CORE DOORS. MACHINE DOORS FOR SPECIFIED HARDWARE AND SEAL CUT SURFACES AFTER FITTING AND MACHINING.
METAL DOORS: HALF GLASS STEEL DOOR 84036 N, 1/2 GA. PAINTED SEMI GLOSS PAINT
- HOLLOW METAL FRAME SEMI GLOSS PAINT DF-1
FRAMES TO COMPLY WITH STEEL DOOR INSTITUTE SPECIFICATIONS. SHOP APPLIED PAINT SHALL BE SUB INHIBITIVE PROCESS FINISH OR PAINT BUTLER AS A BASE FOR SPECIFIED FINISH. FINISH SHALL BE PAINT GRADE BIRCH SOLID CORE DOORS. MACHINE DOORS FOR SPECIFIED HARDWARE AND SEAL CUT SURFACES AFTER FITTING AND MACHINING.
HOLLOW METAL FRAME SEMI GLOSS PAINT DF-1
FRAMES TO COMPLY WITH STEEL DOOR INSTITUTE SPECIFICATIONS. SHOP APPLIED PAINT SHALL BE SUB INHIBITIVE PROCESS FINISH OR PAINT BUTLER AS A BASE FOR SPECIFIED FINISH. FINISH SHALL BE PAINT GRADE BIRCH SOLID CORE DOORS. MACHINE DOORS FOR SPECIFIED HARDWARE AND SEAL CUT SURFACES AFTER FITTING AND MACHINING.
- GC TO COORDINATE FINAL LOCKING REQUIREMENTS WITH TENANT PRIOR TO PURCHASING OR INSTALLING.
- ALL EXISTING DOORS TO BE REFINISHED TO LIKE NEW APPEARANCE READY FOR PAINT. CHECK ALL HARDWARE IS ADA COMPLIANT AND IN GOOD WORKING ORDER. PROVIDE COST AS NEEDED FOR REFINISHING.

GENERAL DOOR NOTES

- EXIT DOORS SHALL BE OPERABLE FROM THE INSIDE WITHOUT USE OF A KEY OR ANY SPECIAL KNOWLEDGE OR EFFORT. FRONT DOOR TO REMAIN UNLOCKED DURING BUSINESS HOURS.
- PROVIDE SELF-RELEASING LOCKING DEVICES ON EXIT DOORS.
- PROVIDE 24" MIN. CLEAR WIDTH & STRIKE SIDE OF PRIMARY ENTRANCE DOORS & 18" MIN. & INTERIOR DOORS.
- ALL DOORS EXCEPT & CLOSETS SHALL BE OPERABLE WITH A SINGLE EFFORT BY LEVER HARDWARE OR OTHER TYPE NOT REQUIRING A GRASP TO OPEN. PROVIDE 37" MIN. CLEAR OPENING WIDTH.
- DOOR HARDWARE SHALL BE OF THE LEVER OR PUSH TYPE, MOUNTED 30"-40" ABOVE THE FLOOR & BE OPERABLE WITH A MAX. EFFORT OF 85 LBS FOR EXTERIOR DOORS AND 5 LBS. FOR INTERIOR DOORS.
- THRESHOLD SHALL BE NO HIGHER THAN 1/2" ABOVE THE FLOOR. EDGE TO BE BEVELED W/ A SLOPE NO GREATER THAN 1:2, IF MORE THAN 1/4".
- ALL DOORS TO RECEIVE APPROPRIATE FLOOR OR WALL STOPS AS REQUIRED.
- ALL EDGES OF ALL WOOD DOORS TO BE FINISHED.
- FIELD MEASURE ALL OPENINGS PRIOR TO FABRICATION.
- ALL LOCK SETS SHALL BE ADA COMPLIANT LEVER TYPE UNITS. VERIFY LOCKING REQUIREMENTS WITH TENANT PRIOR TO INSTALLING LOCKSETS.
- HINGES, BLOCKING FRAMING LABOR AND MATERIALS REQUIRED TO PROPERLY INSTALL AND HANG THE DOOR ARE THE RESPONSIBILITY OF THE CONTRACTOR.

DOOR HARDWARE

CODE	DESCRIPTION
1	FUNCTION: OFFICE (TYPICAL) EQUIPMENT: (1) EACH - FLOOR STOP, LOCKSET
2	FUNCTION: PASSAGE EQUIPMENT: CLOSER - MATCH HARDWARE FINISH 3 BUTTS EACH LEAF FRAME SILENCERS FLOOR MOUNTED DOOR STOP KICK PLATE BOTH SIDES WHERE NOTED



ALL 1'-0" DOORS TO RECEIVE 1-1/2 PAIRS OF BUTT HINGES. CONTRACTOR TO VERIFY ALL EXISTING EGRESS EXIT DOORS HAVE APPROPRIATE PANIC HARDWARE TO MEET STRICTEST ZONING REGULATIONS. ALL HARDWARE MUST MEET ADA CODE REQUIREMENTS.

FINISH HARDWARE: OR APPROVED EQUAL
 LOCKSET: LEVER TYPE SATIN CHROME FINISH
 PASSAGE SET: SATIN CHROME LEVER HANDLE PASSAGE SET
 HINGES: 2 PR BALL BEARING FULL MORTISE FINISH SATIN CHROME
 CLOSERS: SURFACE MOUNTED SATIN CHROME FINISH LCN 4040 SERIES CLOSER
 FLUSH BOLTS: GLYNN JOHNSON MODEL FB6W WITH DUST PROOF STRIKE
 SILENCERS: GLYNN JOHNSON MODEL GJ-84
 DOOR STOPS: GLYNN JOHNSON MODEL FB 11
 KICKPLATE: BRUSHED STAINLESS STEEL PLATE 34" WIDE X 36" HIGH
 WEATHER STRIPING: NATIONAL GUARD 160VA OR EQUAL
 DOOR BOTTOM: NATIONAL GUARD B606A OR EQUAL
 RAIN DRIP: NATIONAL GUARD 16A OR EQUAL
 THRESHOLD: NATIONAL GUARD 3X93DKB-36 TO MATCH EXISTING OR EQUAL

CONTRACTOR TO COORDINATE EXACT DOOR HARDWARE FINISH AND LOCKING REQUIREMENTS WITH TENANT PRIOR TO PURCHASING AND INSTALLING.

GC TO COORDINATE MASTER KEYING SYSTEM FOR ALL INTERIOR DOORS EXTERIOR DOORS. COORDINATE FINAL REQUIREMENTS WITH TENANT PRIOR TO INSTALLATION.

DOOR TYPES

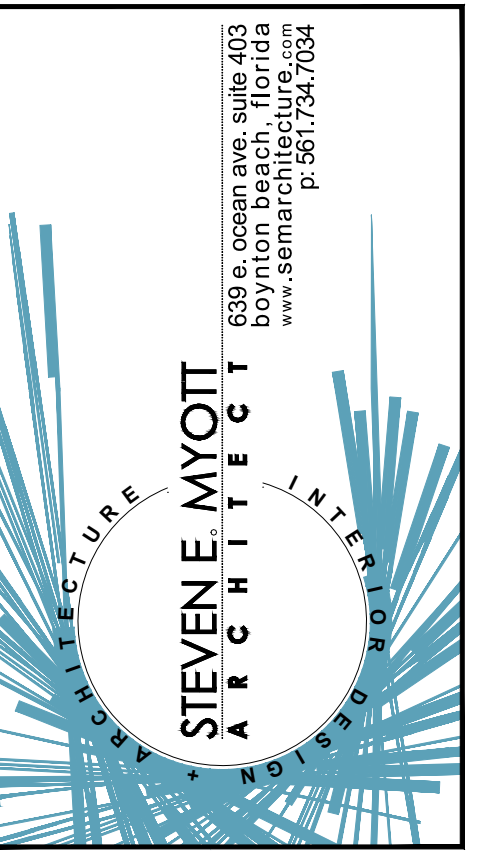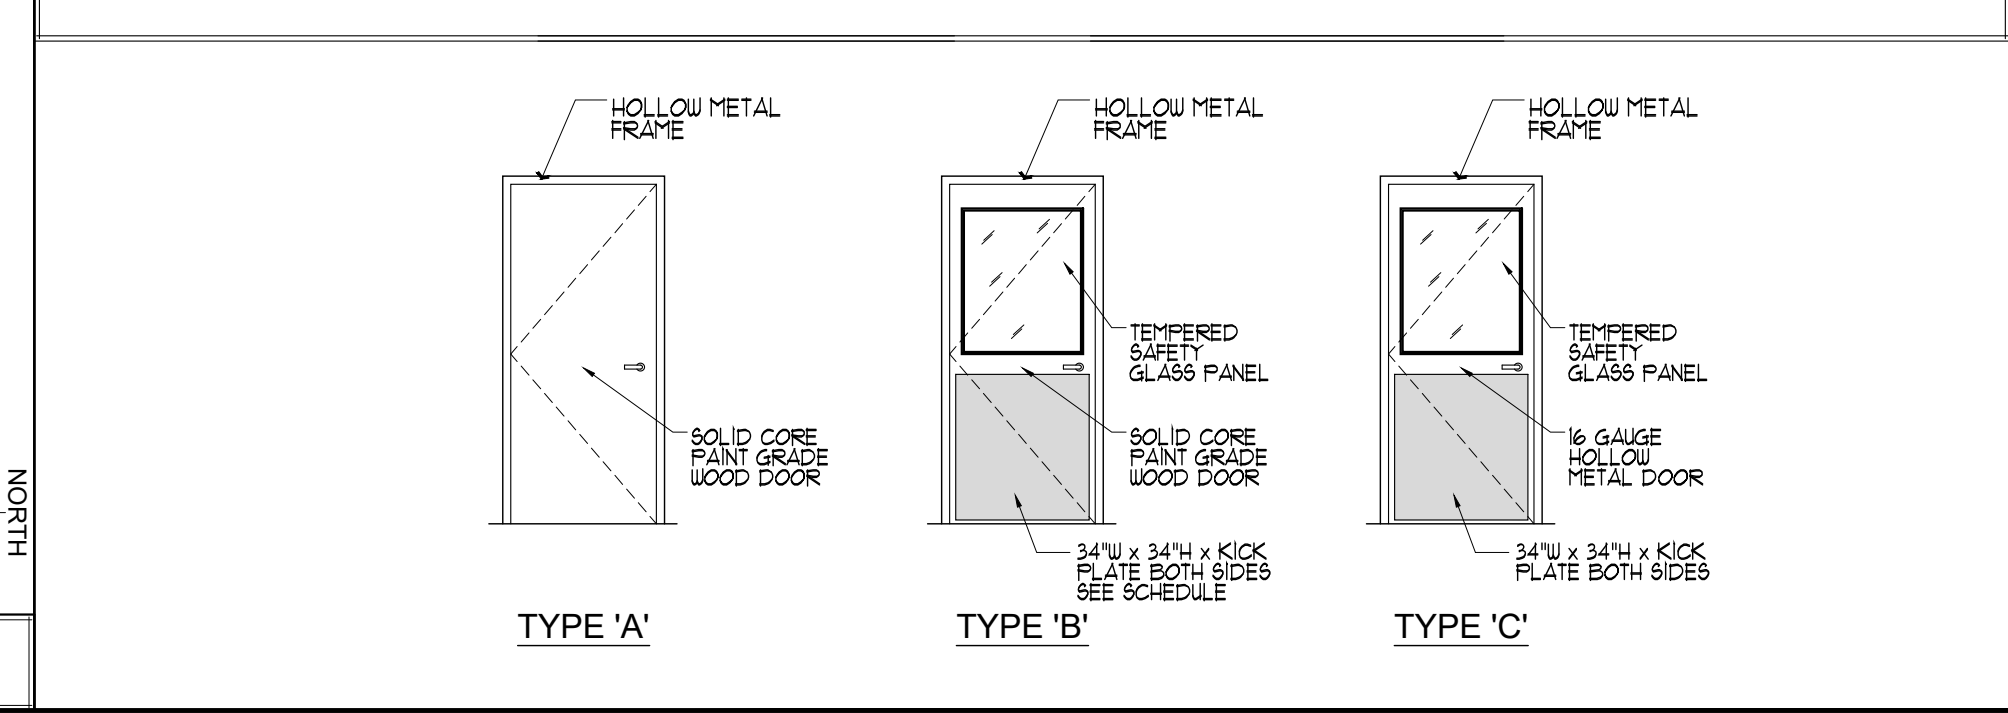

Camp Canine
- INTERIOR RENOVATION -
PENN DUTCH PLAZA
3191 SR7
MARGATE, FLORIDA 33063

ARCHITECT
STEVEN E. MYOTT, ARCHITECT
AR00014888

PROJECT NO: 16.049
DRAWN BY: SV
CHECKED BY: SM

NO. DATE: ISSUED FOR:
1 05.10.2016 PRELIMINARY REVIEW

DOOR SCHEDULE
DIMENSIONED CONSTRUCTION PLAN
A101
PRINTED ON: 5/20/2016