



C:\Users\Administrator\Ground_at_0_sts_existing_building_site_plan_and_cab_approval.pln

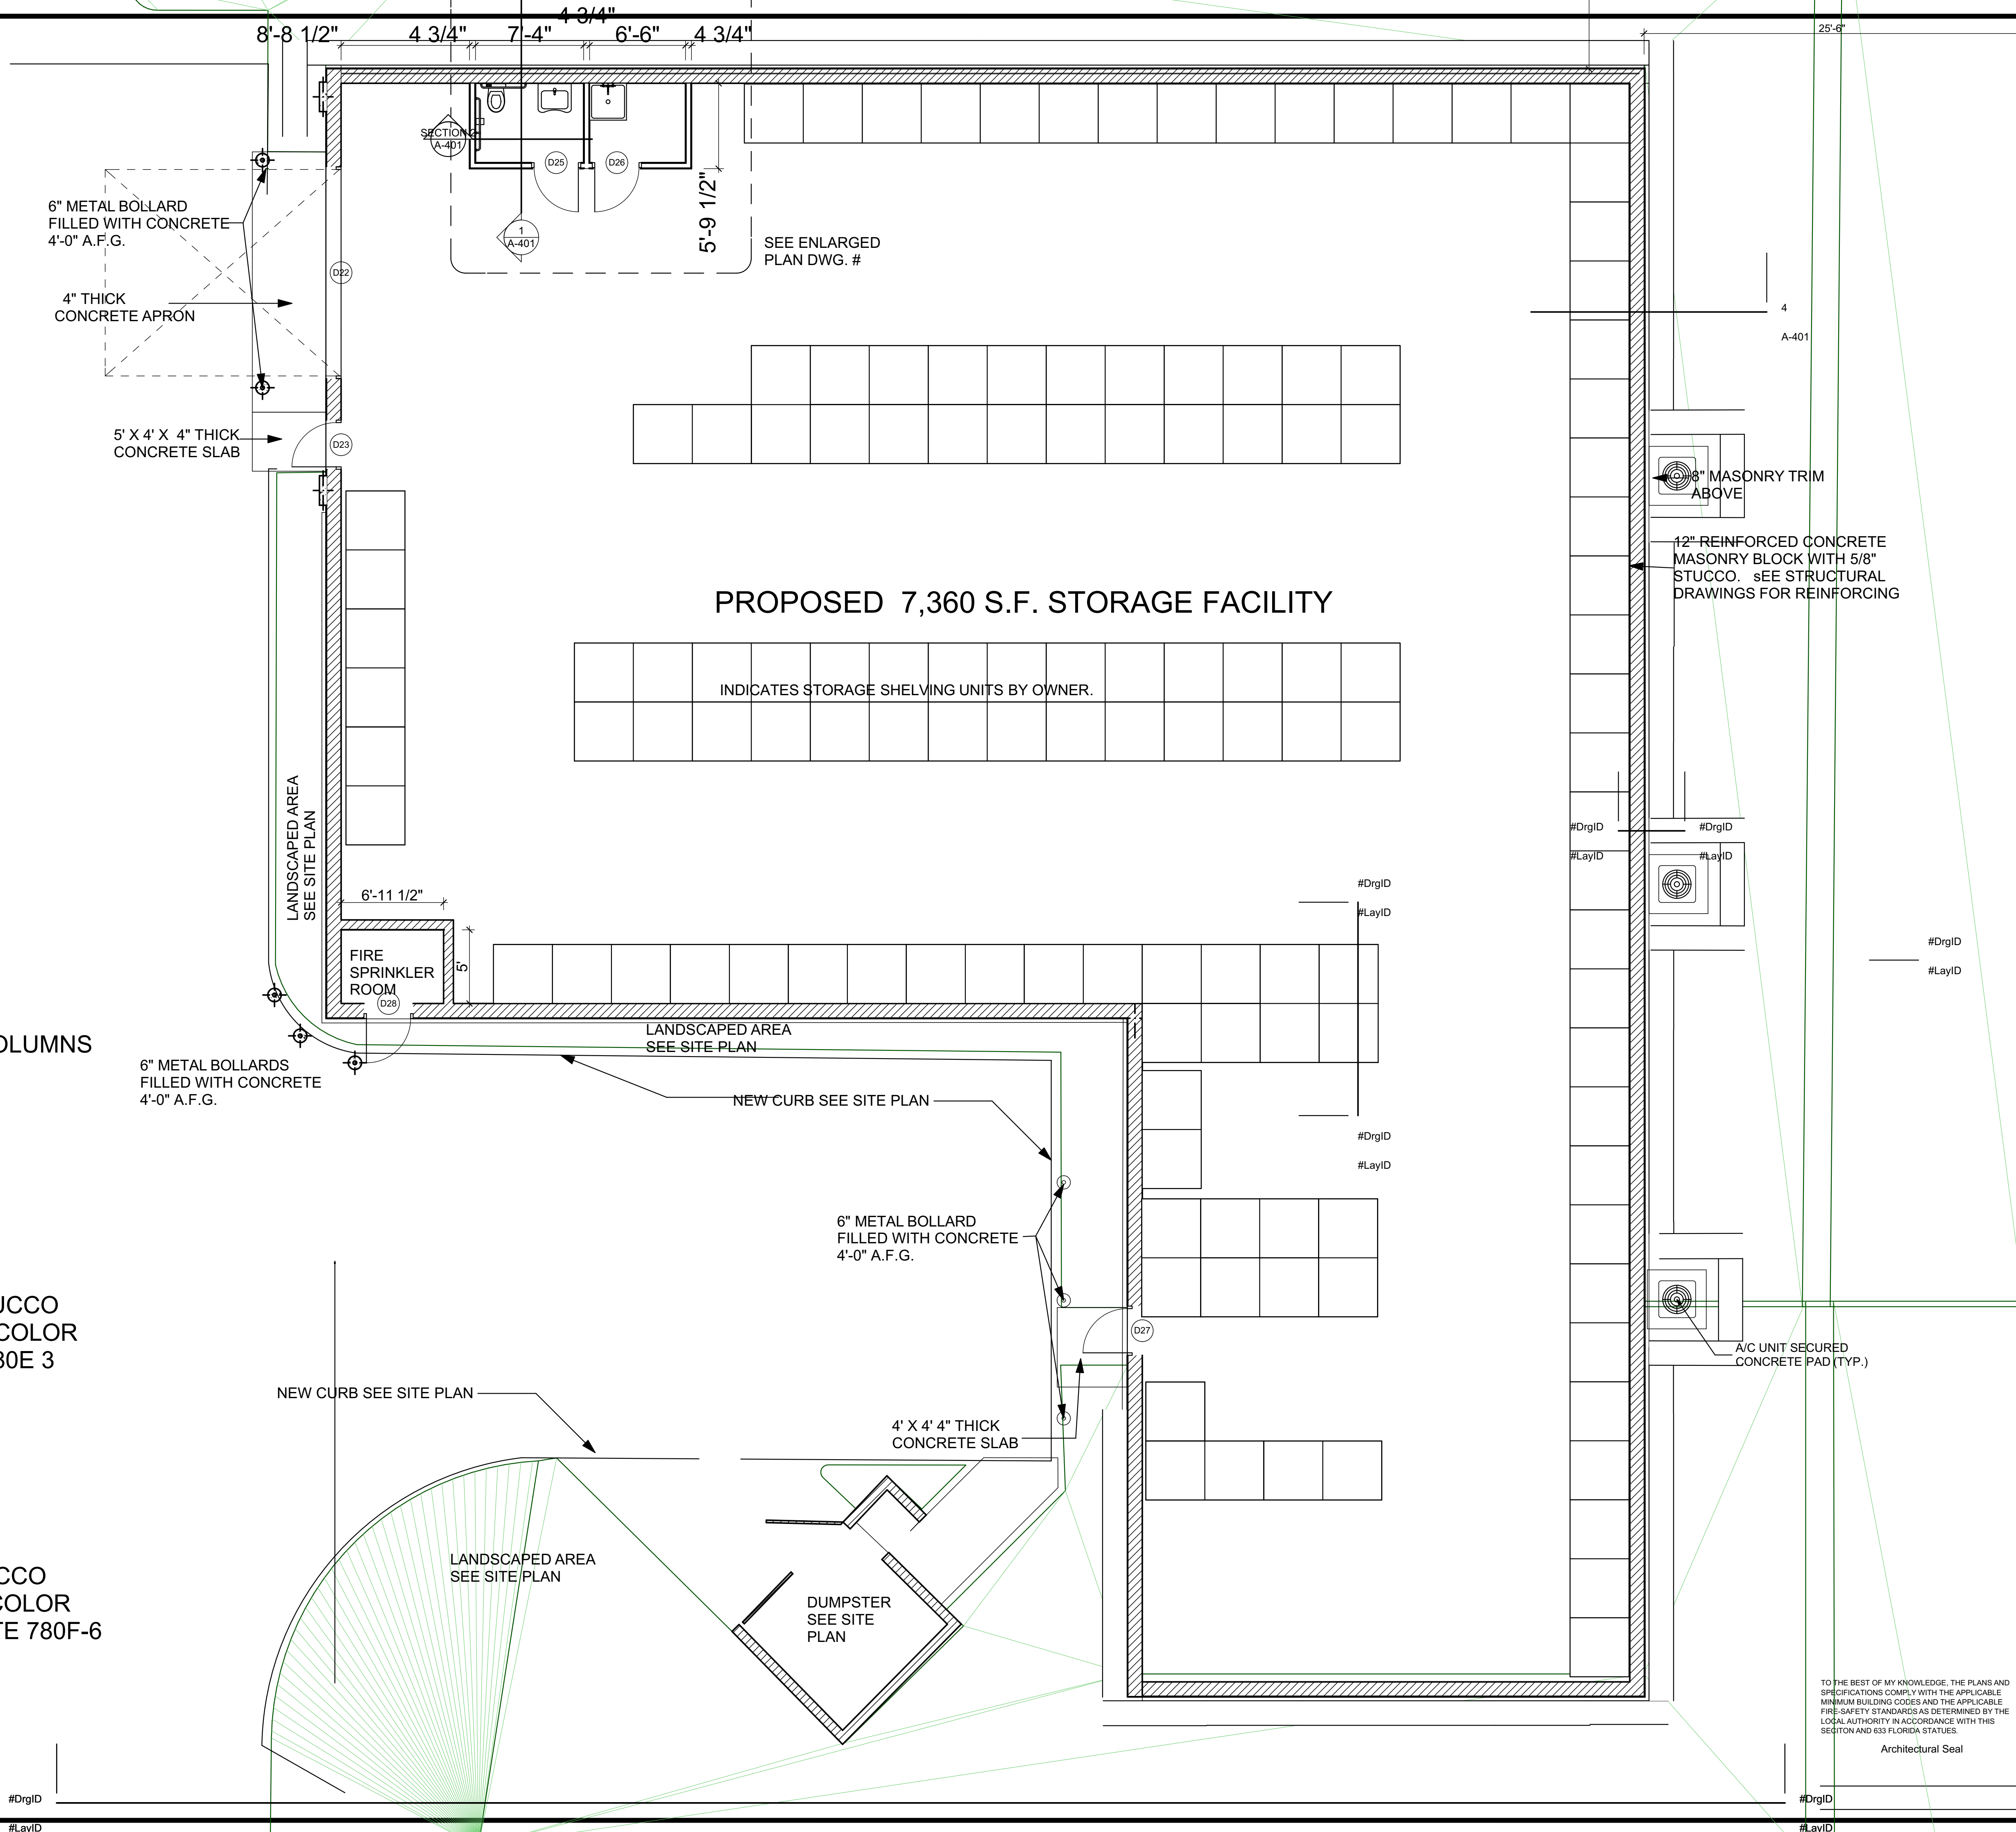

EXTERIOR TRIM COLUMNS
 PAINT COLOR
 BEHR SPARROW
 780F-4

 

EXTERIOR WALL STUCCO
 UPPER WALL PAINT COLOR
 BEHR # STERLING 780E 3



EXTERIOR WALL STUCCO
 LOWER WALL PAINT COLOR
 BEHR # DARK GRANITE 780F-6

PROPOSED 7,360 S.F. STORAGE FACILITY


INDICATES STORAGE SHELVING UNITS BY OWNER.

NO.	REVISIONS	DATE

PROJECT: **STS INKS PROPOSED WAREHOUSE**
 8300 CONGRESS AVENUE
 BOCA RATON, FLORIDA

DRAWING TITLE: **1st FLOOR PLAN**

DOMINICK SCARFO ARCHITECT
 1620 N.W. 11th AVENUE
 CORAL SPRINGS, FLORIDA 33071
 954-752-6451 VOICE & FAX
 dscarfoarcht@aol.com

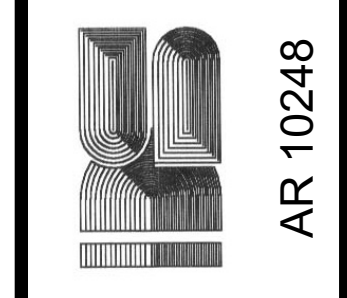

PROJECT NUMBER
 DATE: 04/05/2012
 SCALE: AS NOTED
 CHECKED:
 APPROVED:
 DRAWN: AF

DRAWING NUMBER
A-102

TO THE BEST OF MY KNOWLEDGE, THE PLANS AND SPECIFICATIONS COMPLY WITH THE APPLICABLE MINIMUM BUILDING CODES AND THE APPLICABLE FIRE SAFETY STANDARDS AS DETERMINED BY THE LOCAL AUTHORITY IN ACCORDANCE WITH THIS SECTION AND 633 FLORIDA STATUTES.

Architectural Seal