


REVISIONS

1	
2	
3	
4	
5	
6	
7	
8	
9	
10	

1. ALL WORK SHALL BE ACCORDING TO THE LATEST EDITION OF THE NATIONAL ELECTRICAL CODE (NEC) AND THE NATIONAL FIRE ALARM AND SIGNAL CODE (NFPA 72).
 2. ALL WORK SHALL BE ACCORDING TO THE LATEST EDITION OF THE INTERNATIONAL WIRELESS REGULATORY COMMISSION (FCC) PART 15.
 3. ALL WORK SHALL BE ACCORDING TO THE LATEST EDITION OF THE INTERNATIONAL ELECTROTECHNICAL COMMISSION (IEC) STANDARDS.
 4. ALL WORK SHALL BE ACCORDING TO THE LATEST EDITION OF THE INTERNATIONAL STANDARDS ORGANIZATION (ISO) STANDARDS.
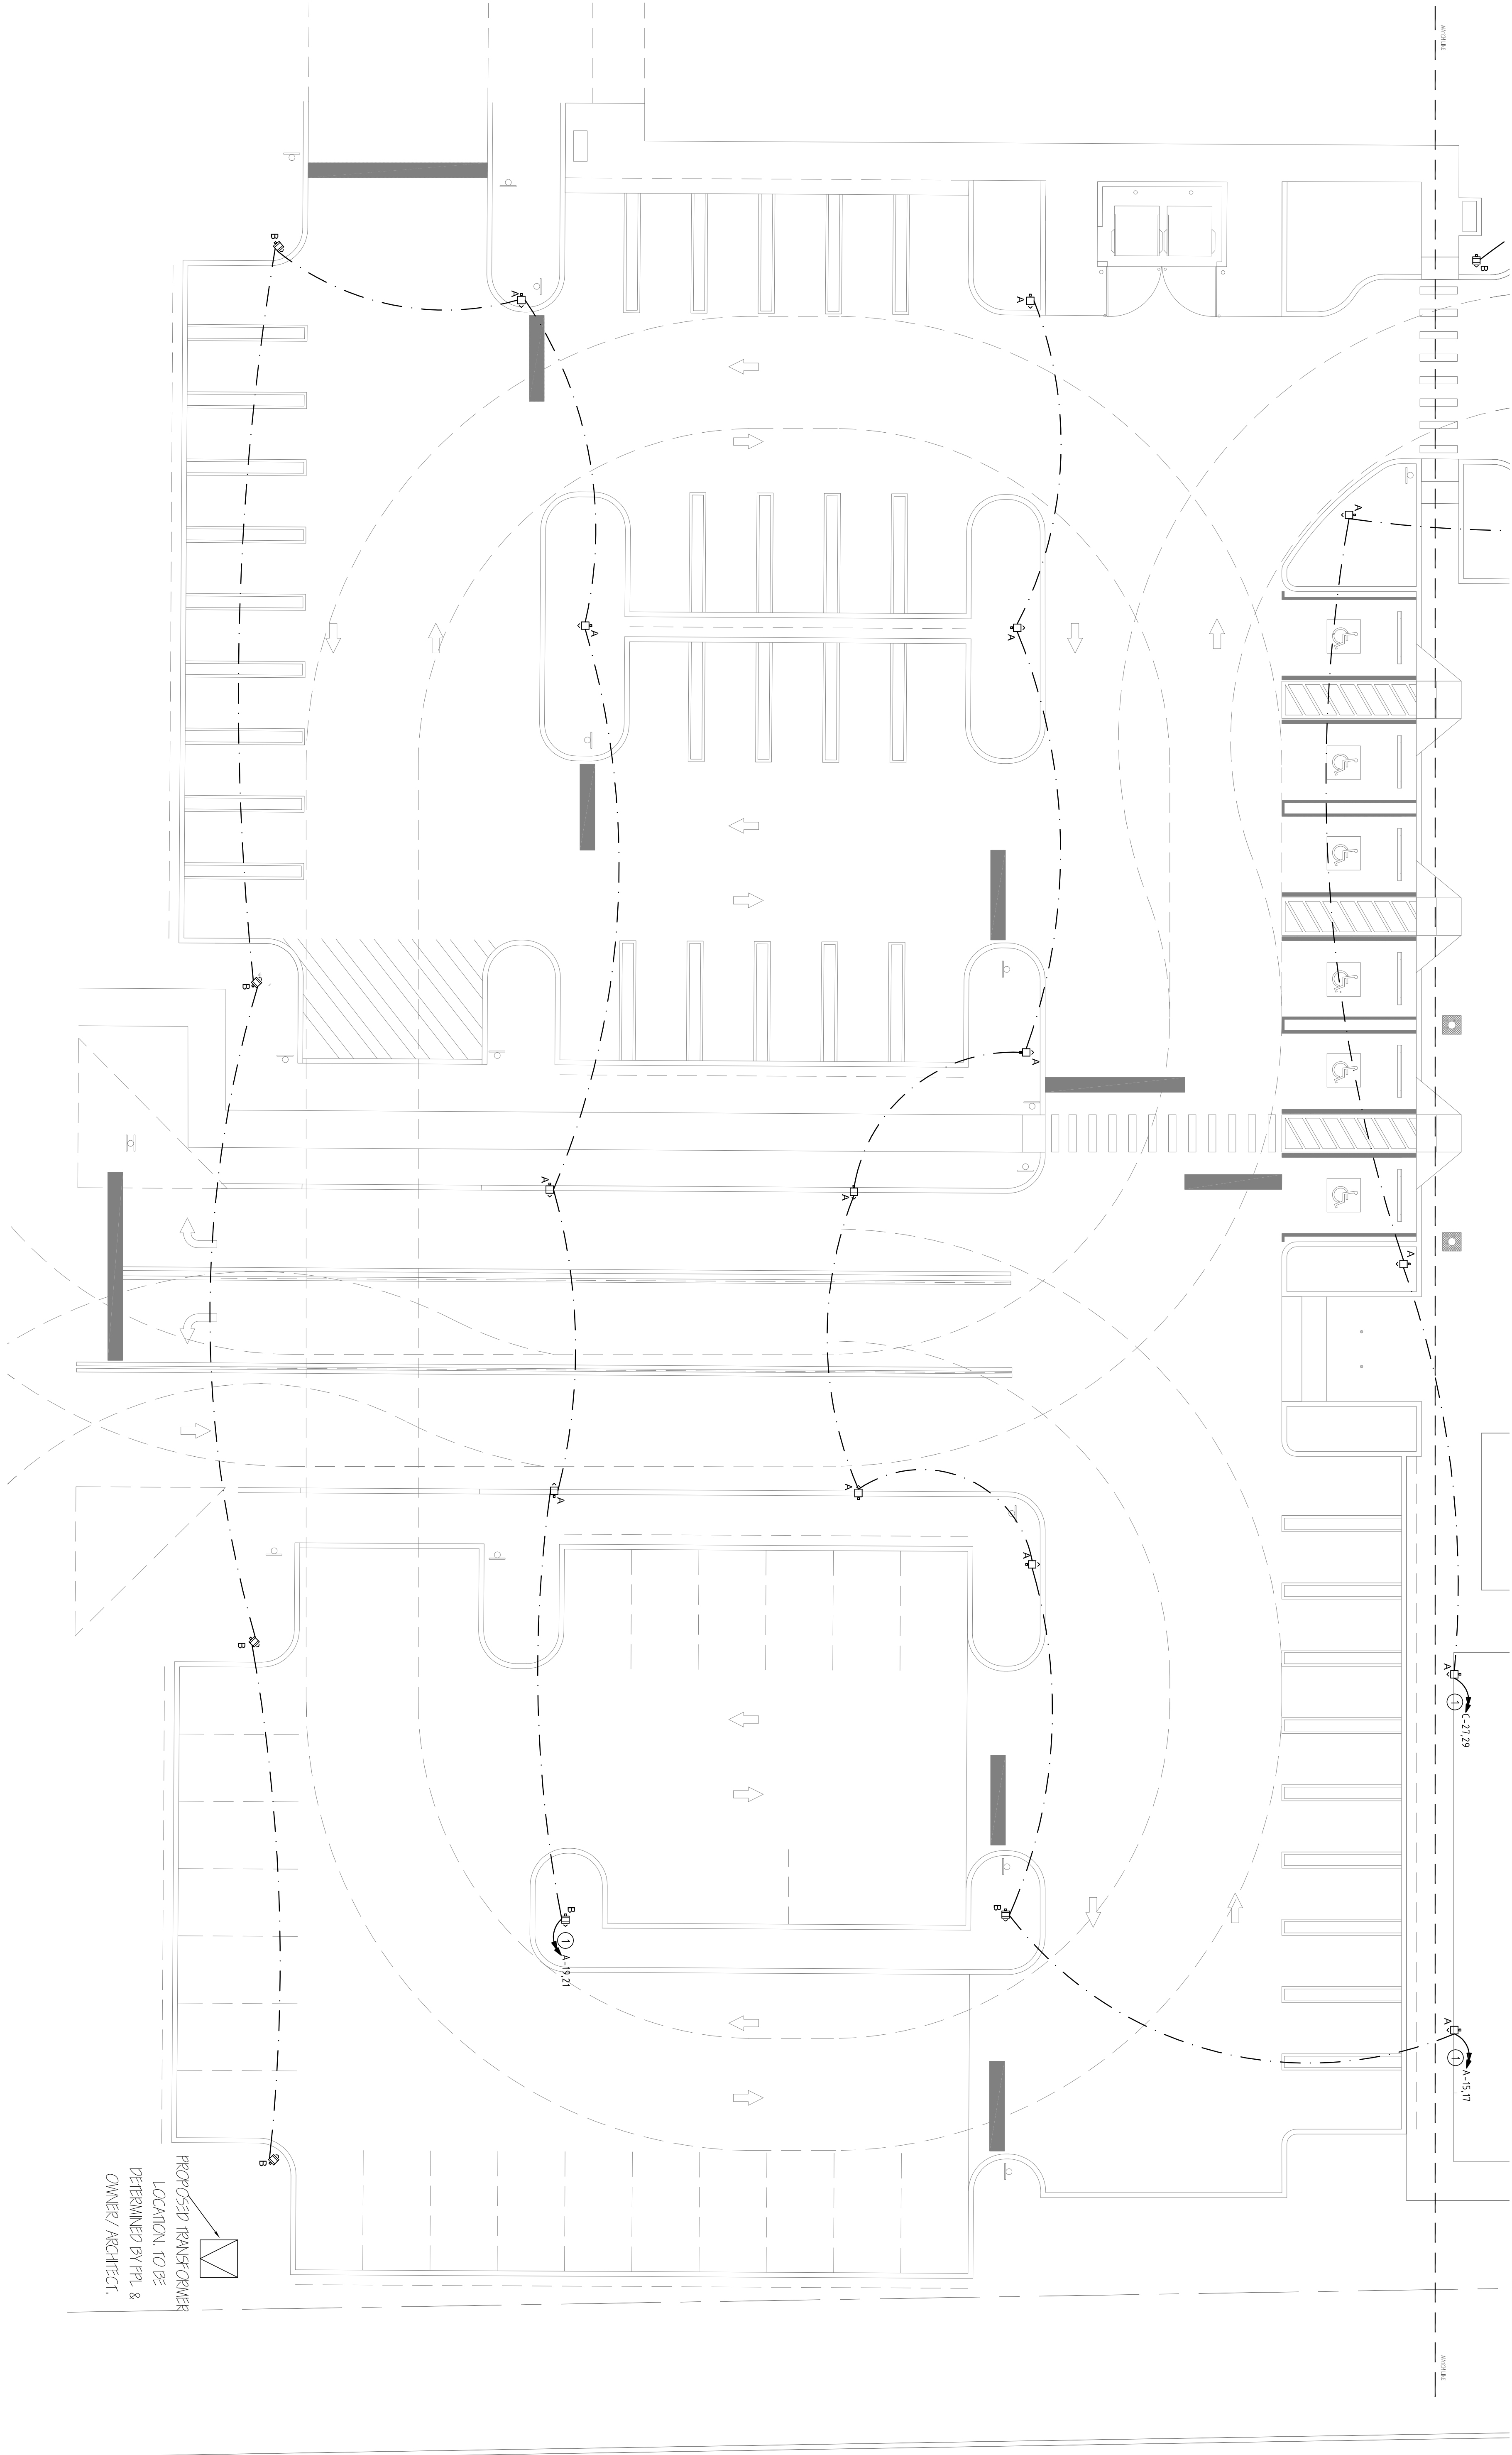

PROPOSED TRANSFORMER
 LOCATION TO BE
 DETERMINED BY EPL &
 OWNER / ARCHITECT.

SITE LIGHTING ELECTRICAL PLAN

SCALE: 3/32" = 1'-0"



PROGRESS OR CHECK SETS, BY THEIR NATURE, MAY BE INCOMPLETE AND ARE NOT TO BE USED FOR BIDDING OR CONSTRUCTION. CONTRACTOR RECOGNIZES HIS SOLE RESPONSIBILITY TO INCLUDE ALL CONTINGENCIES FOR THESE PLANS ARE NOT FINAL UNTIL PERMIT SETS ARE ISSUED. THE DESIGN OF
 PRIOR TO SUBMITTING THE BID, THE CONTRACTOR SHALL VERIFY ALL EXISTING CONDITIONS AND THROUGH THE ARCHITECT AND THE ENGINEER OF ANY DISCREPANCY BETWEEN THESE DOCUMENTS AND THE EXISTING CONDITIONS AND SHALL INCLUDE IN THE BID TO CORRECT THE SAME AS DIRECTED. THE ENGINEER AND THE ARCHITECT ARE NOT RESPONSIBLE FOR ANY ADDITIONAL COSTS RESULTING FROM VERIFYING EXISTING CONDITIONS DISCOVERED AFTER CONTRACT HAS BEEN AWARDED.
 RECORD. ALL CHANGES SHALL BE SUBMITTED FOR REVIEW PRIOR TO INSTALLATION. THE ENGINEER OR NOT FOR BID UNTIL PERMIT HAS BEEN ISSUED.

CA. LIC. NO. 31328

Associated Professional Design
 Consulting Engineers

500 NE SPANHAM RIVER BLVD, SUITE 205, BOCA RATON, FLORIDA 33491
 PHONE: 561-449-8977, INFO@APD-ENGINEERING.COM
 MCKEN WHITE, OCE, P.E. FLORIDA LICENSE NO. 59399

CHECK SET: 05/20/16

RWB Linares
 ARCHITECTURE

1600 SOUTH DIXIE HWY., SUITE 400
 BOCA RATON, FLORIDA 33432
 PHONE 561-391-0081 FAX 561-391-0085
 EMAIL mail@rwb-arch.com

PROJECT # 161024
 DATE 05/20/16
 SHEET #

LIFE FELLOWSHIP
 11401 WEST SAMPLE ROAD
 CORAL SPRINGS, FL. 33065

JUAN C. LINARES
SL1.2
 A 250000540