

ROOM FINISH SCHEDULE

RM NO	RM NAME	FL	WALL	WALL	NORTH	BASE	WALL	WALL	EAST	BASE	WALL	WALL	SOUTH	BASE	WALL	WALL	WEST	CLG	CLG	REMARKS	
			MTL	FIN	FIN	FIN	MTL	FIN	MTL	FIN	MTL	FIN	MTL	FIN	MTL	FIN	MTL	HT			
100	WOMEN		EPOXY	PL/CMU	PNT 1	EPOXY	PL/CMU	PNT 1	EPOXY	PL/CMU	PNT 1	EPOXY	PL/CMU	PNT 1	EPOXY	PL/CMU	PNT 1	CP	10'-5"		
101	ELECTRICAL		CONC.	PL/CMU	PNT 1	-	PL/CMU	PNT 1	-	PL/CMU	PNT 1	-	PL/CMU	PNT 1	-	PL/CMU	PNT 1	CP	10'-5"		
102	JANITOR ROOM/CHASE		CONC.	PL/CMU	PNT 1	-	PL/CMU	PNT 1	-	PL/CMU	PNT 1	-	PL/CMU	PNT 1	-	PL/CMU	PNT 1	CP	10'-5"		
103	MEN		EPOXY	PL/CMU	PNT 1	EPOXY	PL/CMU	PNT 1	EPOXY	PL/CMU	PNT 1	EPOXY	PL/CMU	PNT 1	EPOXY	PL/CMU	PNT 1	CP	10'-5"		
104	STORAGE ROOM		CONC.	PL/CMU	PNT 1	-	PL/CMU	PNT 1	-	PL/CMU	PNT 1	-	PL/CMU	PNT 1	-	PL/CMU	PNT 1	CP	10'-5"		
105	BREAK ROOM		EPOXY	MR GYP	PNT 1	EPOXY	MR GYP	PNT 1	EPOXY	MR GYP	PNT 1	EPOXY	MR GYP	PNT 1	EPOXY	MR GYP	PNT 1	EPOXY	CP	10'-5"	EPOXY FLOOR FINISH AT SHOWER
106	SHOWER ROOM		EPOXY	PL/CMU	PNT 1	EPOXY	PL/CMU	PNT 1	EPOXY	MR GYP	PNT 1	EPOXY	MR GYP	PNT 1	EPOXY	MR GYP	PNT 1	EPOXY	CP	10'-5"	
107	UNISEX TOILET		EPOXY	PL/CMU	PNT 1	EPOXY	MR GYP	PNT 1	EPOXY	MR GYP	PNT 1	EPOXY	MR GYP	PNT 1	EPOXY	MR GYP	PNT 1	EPOXY	CP	10'-5"	

DOOR SCHEDULE

HWDR GROUP	DOOR NO.	DOOR SIZE	DRFR	DOOR THK.	DOOR MAT.	DOOR FINISH	FRAME MAT.	FRAME FINISH	REMARKS
01	100	3'X7'	1	A	1 3/4"	FRP	FRP	FRP	CLOSER
02	101	3'X7'	1	A	1 3/4"	FRP	FRP	FRP	HOLD OPEN
02	102	3'X7'	1	A	1 3/4"	FRP	FRP	FRP	HOLD OPEN
01	103	3'X7'	1	A	1 3/4"	FRP	FRP	FRP	CLOSER
03	104	SS	3	-	1 3/4"	SS	SS	-	STAINLESS STEEL ROLL UP DOOR
04	105	3'X7'	1	A	1 3/4"	FRP	FRP	FRP	CLOSER
05	106	3'X7'	1	A	1 3/4"	MTL	MTL	PNT	UNDERCUT DOOR
06	107	3'X7'	1	A	1 3/4"	MTL	MTL	PNT	UNDERCUT DOOR
07	108	3'X7'	2	A	1 3/4"	MTL	MTL	PNT	BI-FOLD

DOOR LEGEND
 FRP = FIBERGLASS REINFORCED POLYMER (SEE SPECIFICATIONS)
 MTL = METAL
 PNT = PAINT
 SS = STAINLESS STEEL

NOTE
 AT MINIMUM ALL EXTERIOR DOORS AND WINDOWS ARE TO MEET THE APPLICABLE REQUIREMENTS OF 2015 IBC INCLUDING AIR INFILTRATION, WATER INFILTRATION, AND PRESSURE REQUIREMENTS. THE CONTRACTOR IS RESPONSIBLE FOR PROVIDING TESTING RESULTS THAT COMPLY WITH THESE CODE REQUIREMENTS. SEE SPECIFICATIONS FOR ADDITIONAL REQUIREMENTS.

HARDWARE GROUP NO. 01
 PROVIDE EACH 8GL DOOR(S) WITH THE FOLLOWING:
 QTY DESCRIPTION CATALOG NUMBER FINISH MFR
 3 EA HW HINGE 5BB1HW 4.5 X 4.5 NRP SEC 630 IVE
 1 EA CLASSROOM 8T37S SH 626 BE9
 1 EA CLASSROOM 9K31TR 1BD LM SH WS 626 BE9
 1 EA SURFACE CLOSER 4040XP SCUSH 9RI TBUMS 689 LCN
 1 EA KICK PLATE 8400 10" X 2" LDW 630 IVE
 1 EA THRESHOLD 2005AV AL FEM1

LOCKED FROM OUTSIDE ONLY. ALWAYS FREE EGRESS FROM INSIDE
 OPERATIONAL DESCRIPTION:
 SELF-CLOSING. TEMPLATING ALLOWS SPRING CUSH ARM TO STOP THE DOOR'S SWING BETWEEN 85 AND 110 DEGREES.

HARDWARE GROUP NO. 02
 PROVIDE EACH 8GL DOOR(S) WITH THE FOLLOWING:
 QTY DESCRIPTION CATALOG NUMBER FINISH MFR
 3 EA HW HINGE 5BB1HW 4.5 X 4.5 NRP SEC 630 IVE
 1 EA CLASSROOM 8T37S SH 626 BE9
 1 EA STOREROOM 9K31TD 1BD LM WS 626 BE9
 1 EA OH STOP 4 HOLDER 904 SOC 630 GLY
 1 EA THRESHOLD 2005AV AL FEM1

LOCKED FROM OUTSIDE ONLY. ALWAYS FREE EGRESS FROM INSIDE


HARDWARE GROUP NO. 03
 PROVIDE EACH 8GL DOOR(S) WITH THE FOLLOWING:
 QTY DESCRIPTION CATALOG NUMBER FINISH MFR
 HARDWARE BY COILING DOOR MANUFACTURER

HARDWARE GROUP NO. 04
 PROVIDE EACH 8GL DOOR(S) WITH THE FOLLOWING:
 QTY DESCRIPTION CATALOG NUMBER FINISH MFR
 3 EA HW HINGE 5BB1HW 4.5 X 4.5 NRP SEC 630 IVE
 1 EA CLASSROOM 8T37S SH 626 BE9
 1 EA DORMITORY 9K31T 1BD LM WS 626 BE9
 1 EA SURFACE CLOSER 4040XP SCUSH 9RI TBUMS 689 LCN
 1 EA KICK PLATE 8400 10" X 2" LDW 630 IVE
 1 EA THRESHOLD 2005AV AL FEM1

LOCKED FROM OUTSIDE ONLY. ALWAYS FREE EGRESS FROM INSIDE
 OPERATIONAL DESCRIPTION:
 SELF-CLOSING. TEMPLATING ALLOWS SPRING CUSH ARM TO STOP THE DOOR'S SWING BETWEEN 85 AND 110 DEGREES.

DOOR SCHEDULE AND FINISH SCHEDULE

SCALE: N.T.S. 2

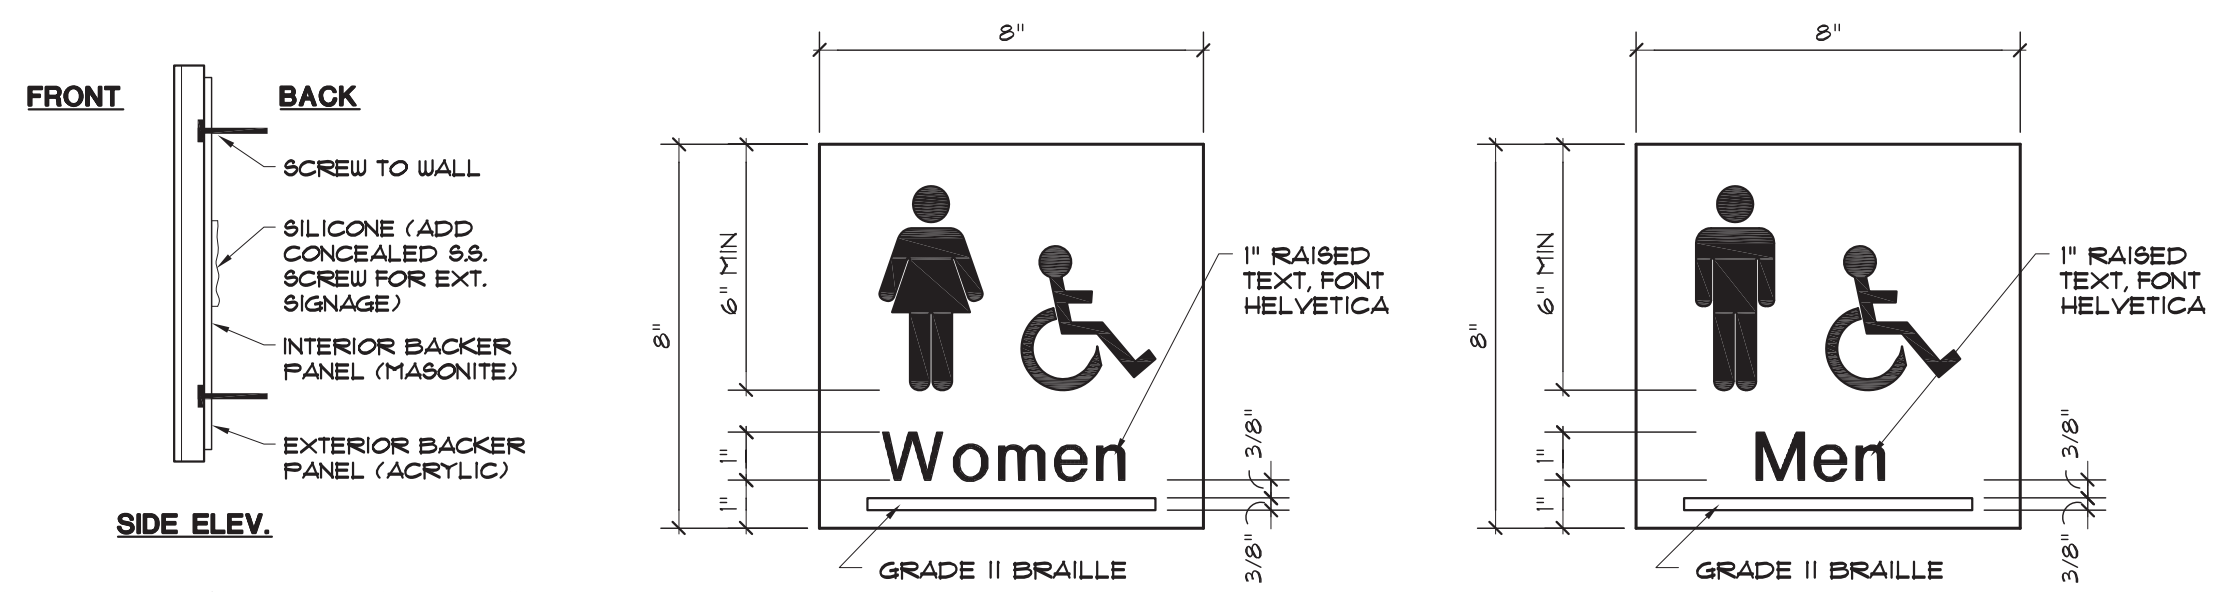

GENERAL NOTE:
 1. PROVIDE INTERIOR ADA ROOM SIGNAGE AT ALL OCCUPIED AND NON-OCCUPIED SPACES. REFER TO FLOOR PLAN FOR LOCATIONS. ALL SIGNAGE MUST COMPLY WITH PALM BEACH COUNTY SIGN REQUIREMENTS AND ADA HEIGHT REQUIREMENTS.
 2. SUBMIT SHOP DRAWINGS FOR ARCHITECTS AND OWNERS REVIEW BEFORE COMMENCEMENT OF ALL SIGNS. VERIFY ALL ROOM NAMES & ROOM NUMBERS WITH PBC PARKS & RECREATION DEPARTMENT.
 3. SUBMIT ONE ACTUAL SIZE SAMPLE OF EACH SIGN FOR REVIEW AND APPROVAL.

CENTERLINE OF SIGN TO BE 60 INCH AFF LOCATE SIGN TO LATCH SIDE OF DOOR
NOTE:
 PROVIDE SIGNAGE, SIMILAR TO ABOVE FOR:
 - JANITOR ROOM/CHASE
 - ELECTRICAL ROOM
 - BREAK ROOM

SIGNAGE DETAIL

SCALE: N.T.S. 3

LOUVER TYPES

LOUVER (L)
 LOUVER (L2)

WINDOW TYPE


WINDOW (A)

FRAME TYPES

FRAME (A)
 FRAME (A-3)


DOOR TYPES

DOOR (1)
 DOOR (2)
 DOOR (3)

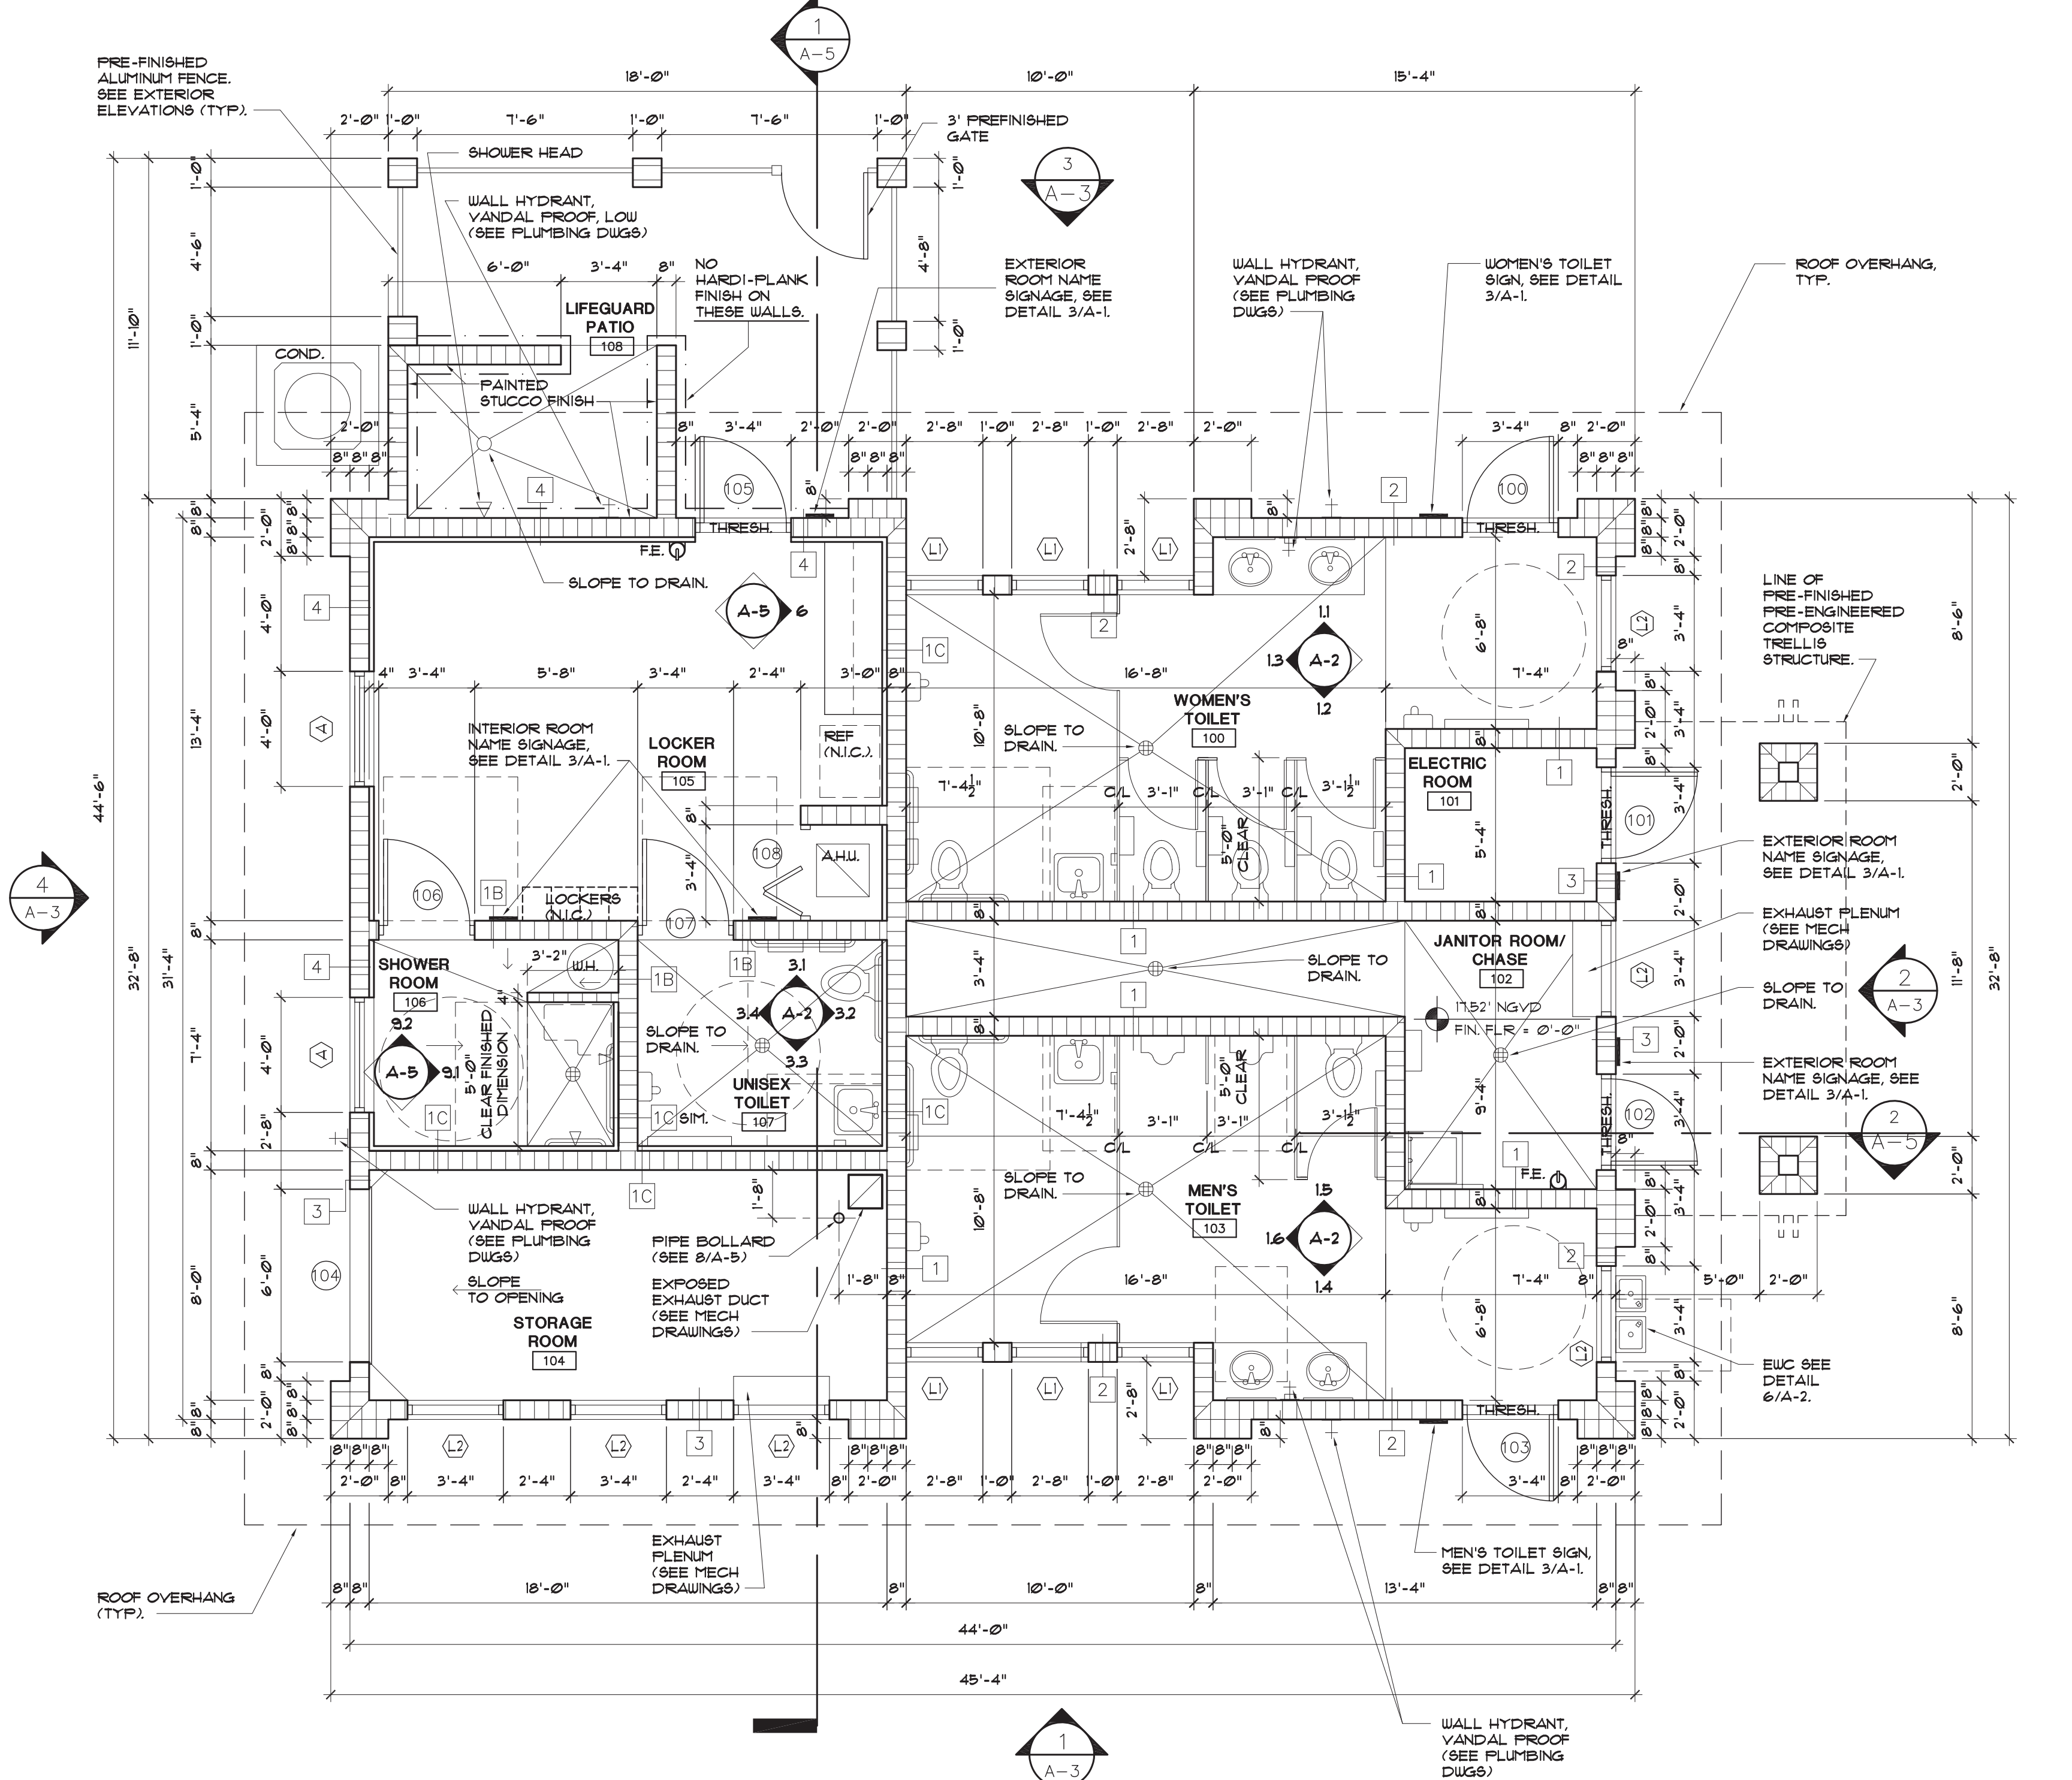


FLOOR PLAN

SCALE: 1/4"=1'-0" 1

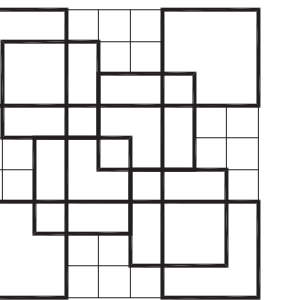


COLOME & Associates, Inc.
 AA 0003439
 530 24TH STREET
 WEST PALM BEACH
 FLORIDA 33407
 (561) 833-9147
 ARCHITECT: ELIZABETH A. COLOME
 REG. NUMBER: AR 004839

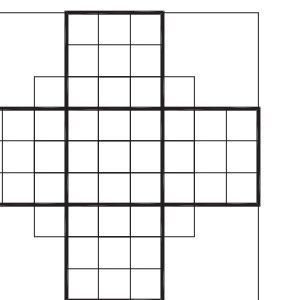

P.B.C.
 R.G. KREUSLER PARK
 RESTROOM BUILDING
 AND ENTRY DRIVE
 MODIFICATIONS
 PBC NO 14204
 2886 SOUTH OCEAN BLVD.

LAKE WORTH
 FLORIDA
 PROJECT NO.
 201402

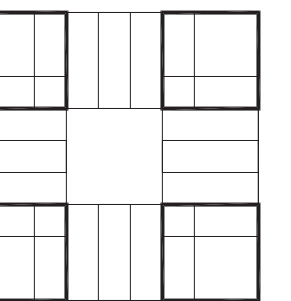

SHEET TITLE:
**FLOOR PLAN
 AND SCHEDULES**

REVISIONS:

DATE
 11/20/15
 DRAWN BY:
 DM
 CHECKED BY:
 EAC

SHEET
 NUMBER

A-1