




**2 FURR DOWN DETAIL**  
SCALE: 1/2"=1'-0"

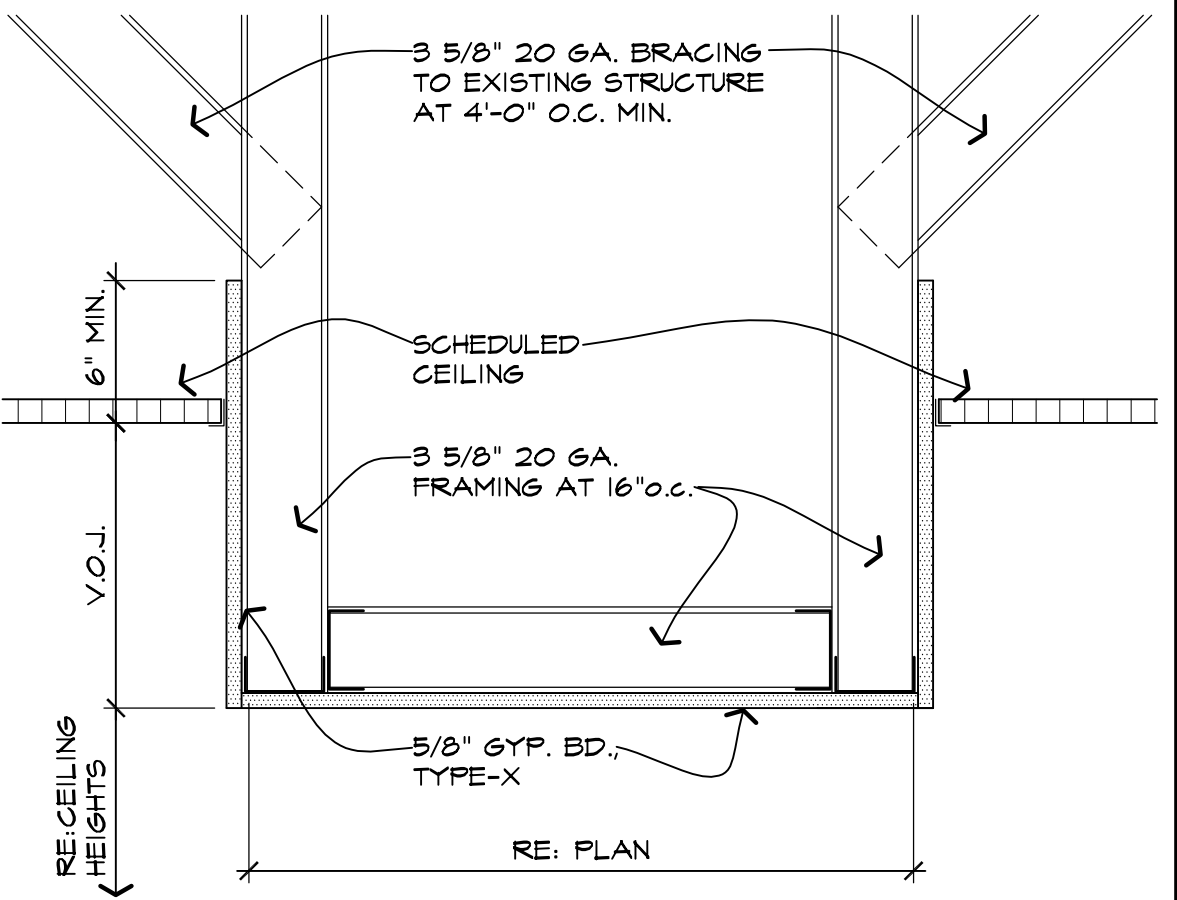

**7 FURR DOWN DETAIL**  
SCALE: 1/2"=1'-0"

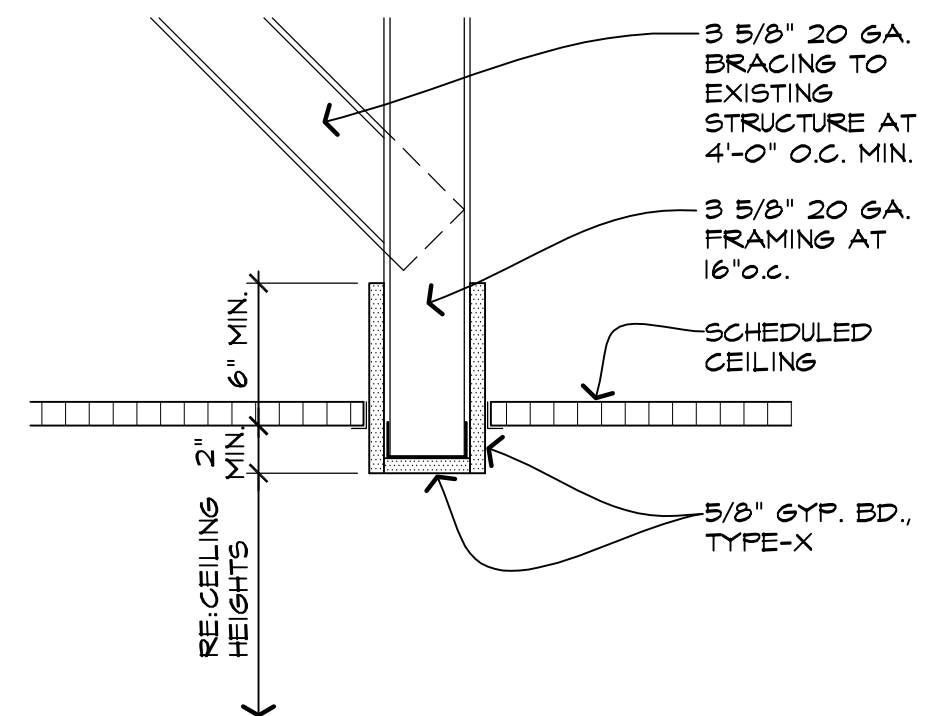



**12 FURR DOWN DETAIL**  
SCALE: 1/2"=1'-0"

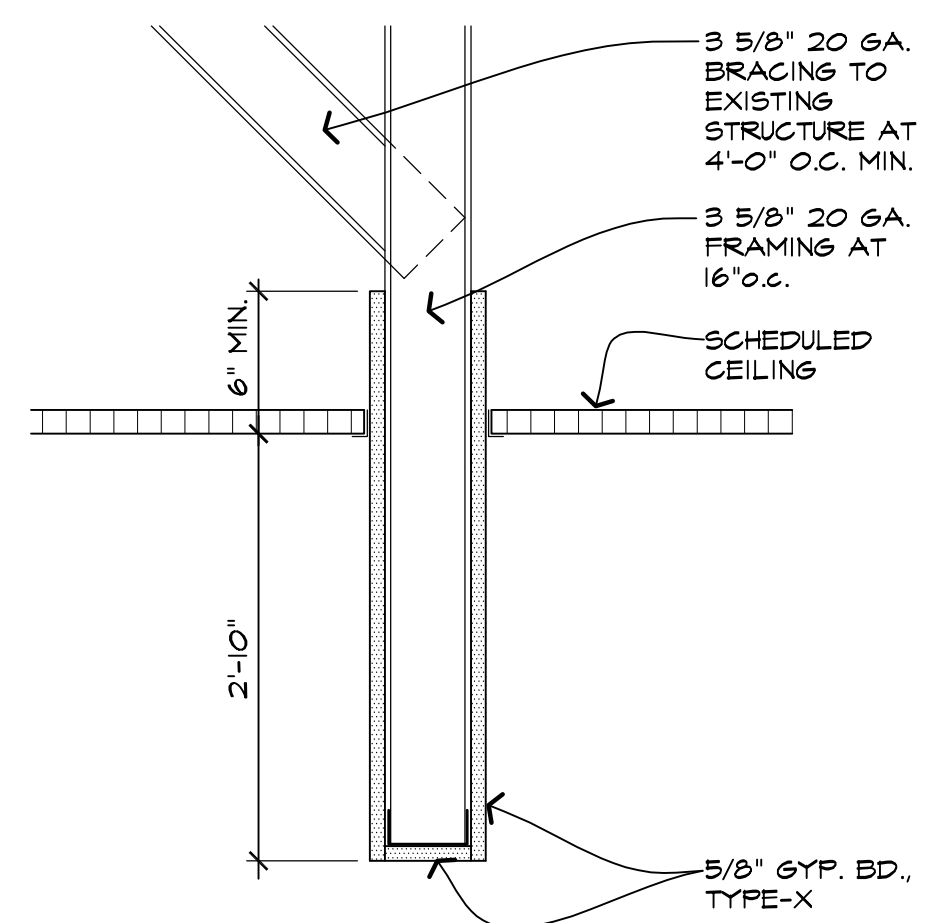

**17 FURR DOWN DETAIL**  
SCALE: 1/2"=1'-0"

**GENERAL CEILING NOTES:**


1. THE GENERAL CONTRACTOR SHALL REMOVE AND REPLACE WITH NEW, THE ENTIRE SUSPENDED ACOUSTICAL CEILING TILE SYSTEM. THE NEW SYSTEMS SHALL BE 2x2 TILE AND GRID.
2. THE GENERAL CONTRACTOR SHALL PROVIDE ALL TEMPORARY SUPPORTS NECESSARY FOR ALL ELECTRICAL, MECHANICAL, PLUMBING AND LIGHTING SYSTEMS DURING THE REMOVAL AND REPLACEMENT OF THE EXISTING CEILING SYSTEMS.
3. THE GENERAL CONTRACTOR SHALL PROVIDE THE TENANT WITH 5% EXTRA CEILING TILES, BOXED AND LABELED AT THE END OF THE PROJECT.

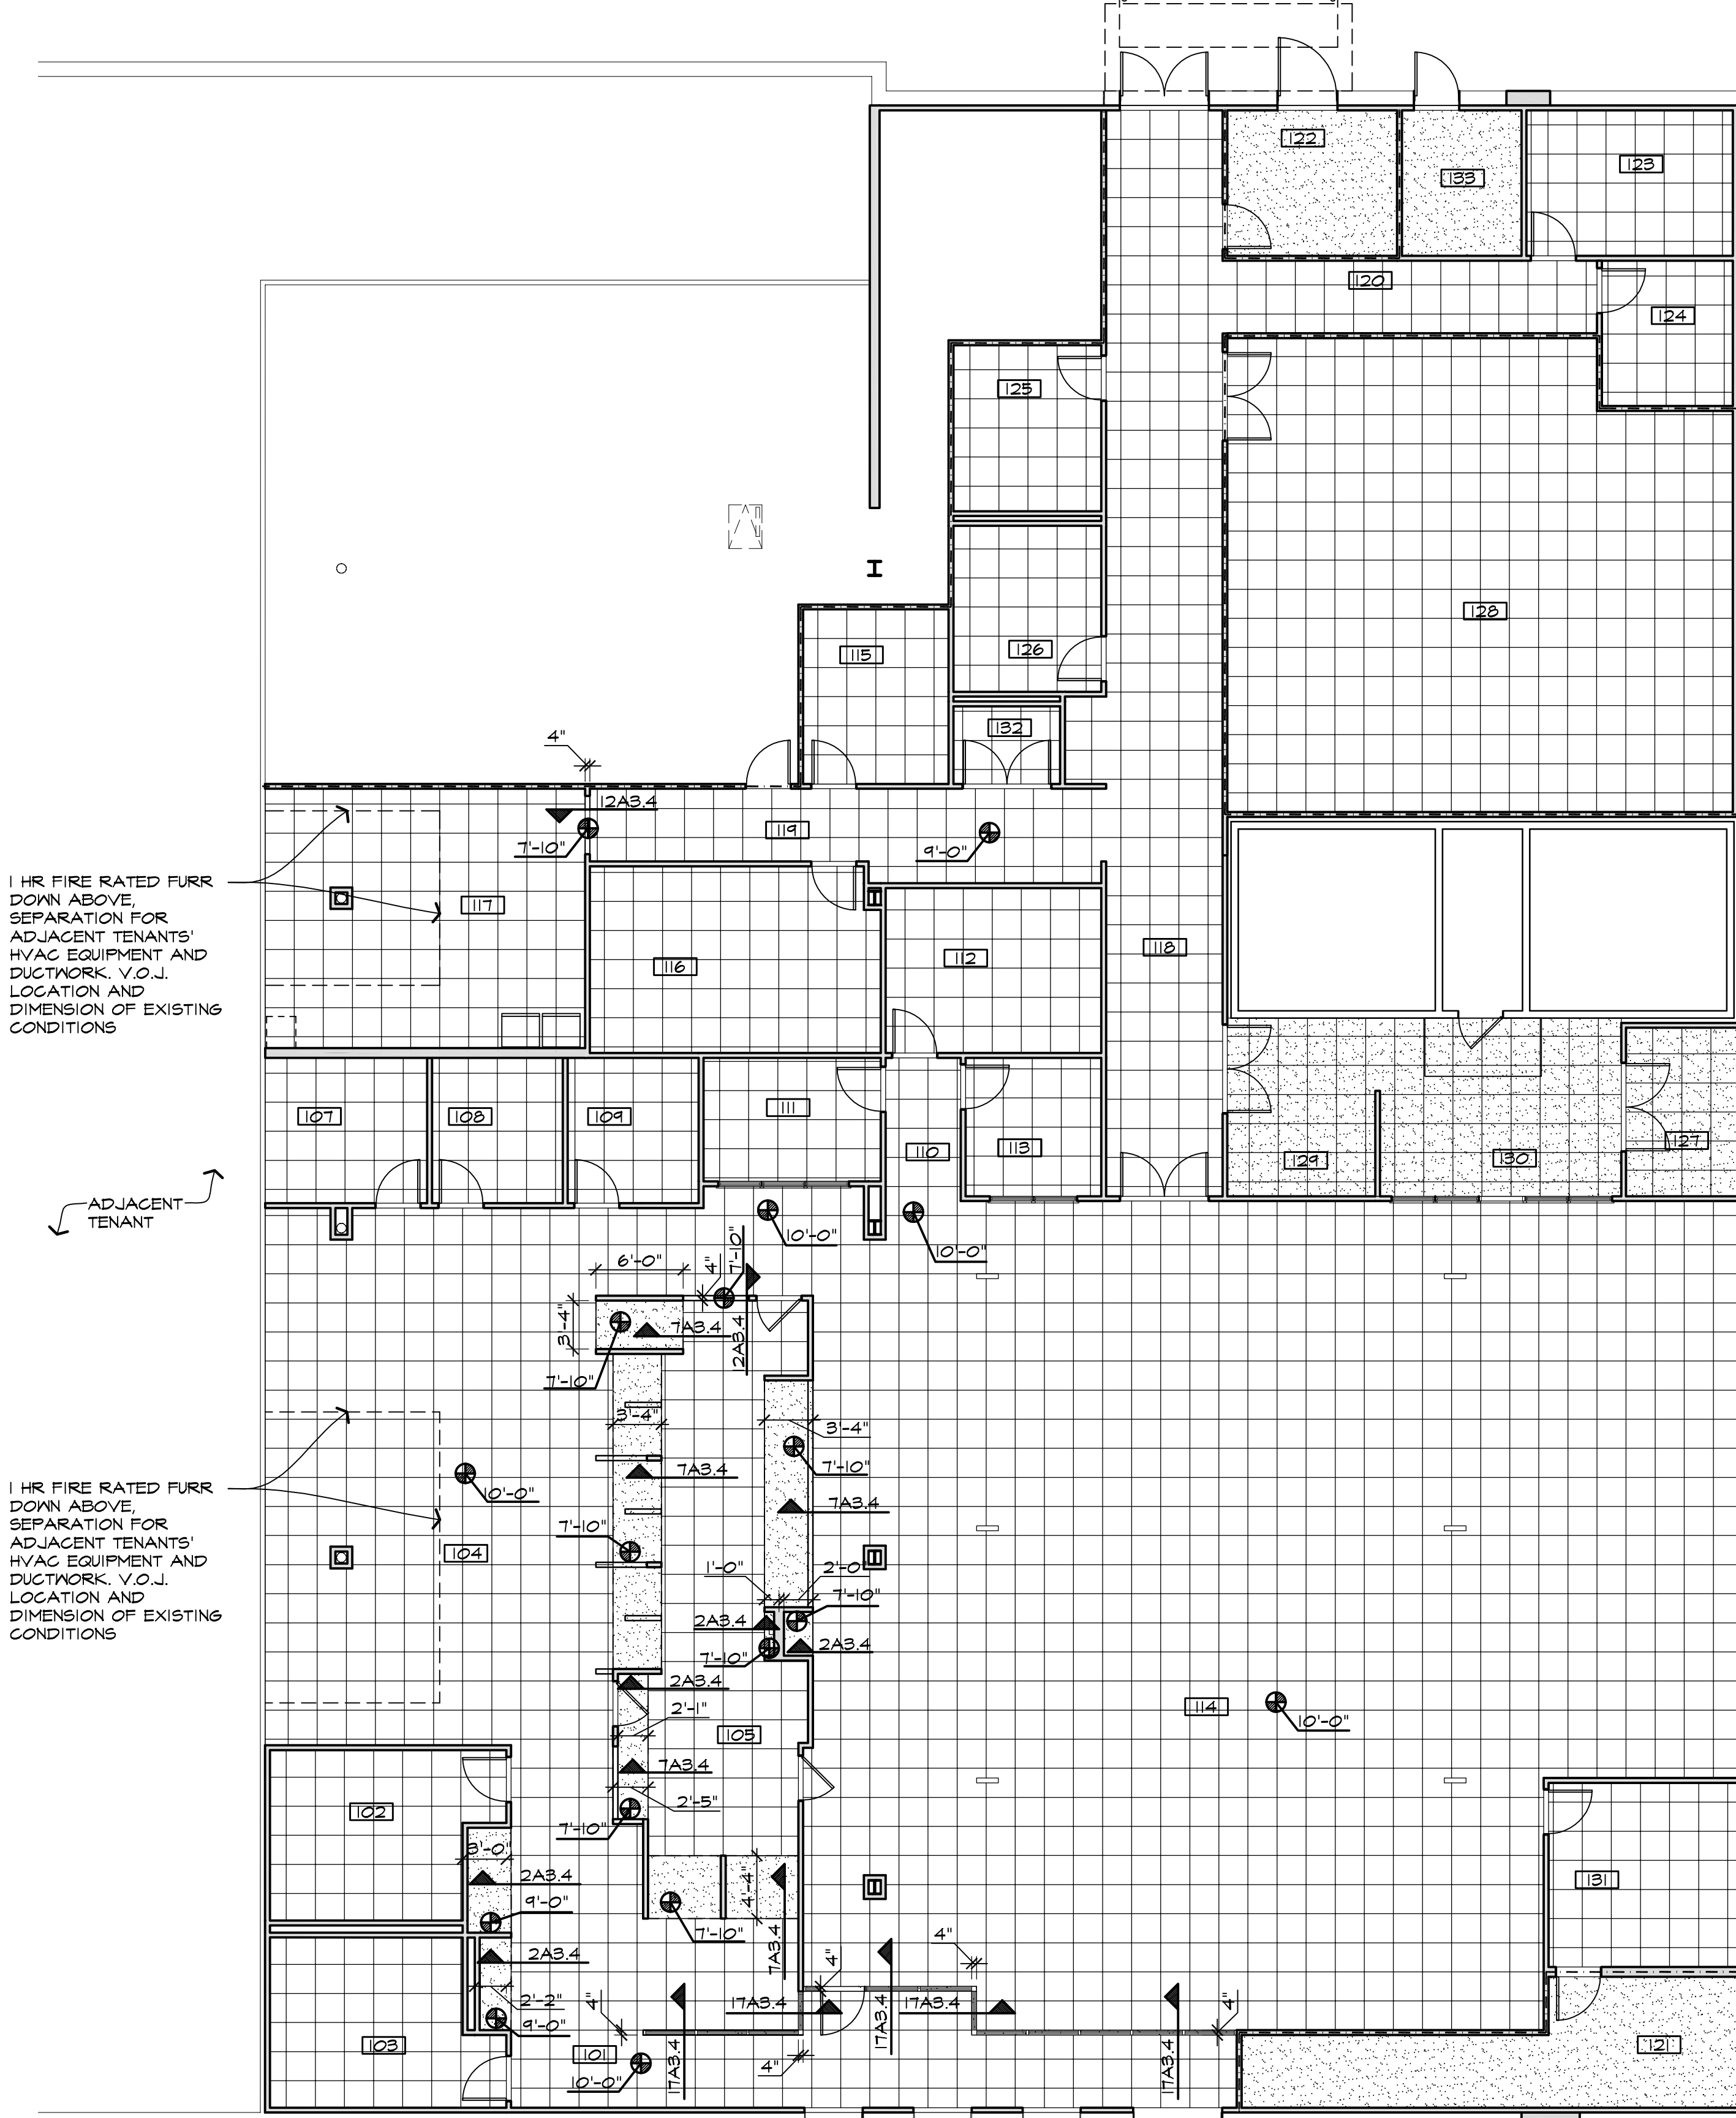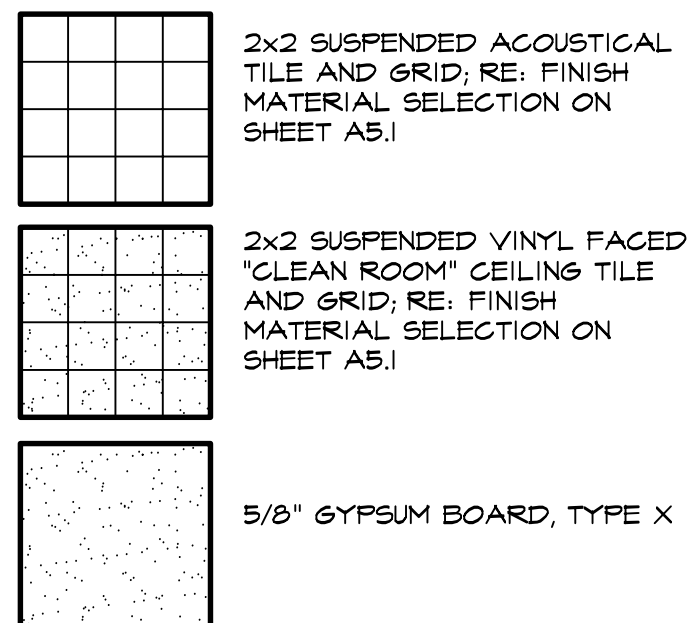

**18 REFLECTED CEILING PLAN**  
SCALE: 1/8"=1'-0"

NOTE:  
• CEILING HEIGHT: ALL CEILING HEIGHTS ARE 9'-0" UNLESS OTHERWISE NOTED.  
• RE: LIGHTING AND MECHANICAL PLAN FOR LCNS.

INTERIOR TENANT IMPROVEMENT FOR:  
**IMMUNOTEK BIO CENTERS, LLC**  
4560 LAKE WORTH ROAD  
OFFICE DEPOT PLAZA, SUITE B-5  
LAKE WORTH, PALM BEACH COUNTY, FL 33463

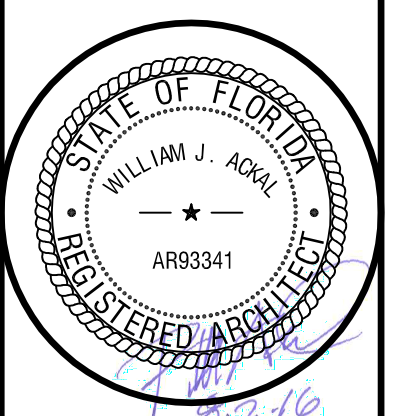

COPYRIGHT © 2016 ACKAL ARCHITECTS, APC. THIS DOCUMENT IS THE PROPERTY OF ACKAL ARCHITECTS, APC. THIS DOCUMENT MAY NOT BE COPIED, REPRODUCED OR USED WITHOUT WRITTEN CONSENT FROM ACKAL ARCHITECTS, APC.

proj. no. 16-002  
date: 08-02-2016  
project architect: B.A  
project manager: A.D  
drawn by: A.D., J.L., G.T  
file name: LAKEWORTH  
revised:  
plot scale: 1:1  
sheet name:  
REFLECTED CEILING PLAN

sheet no.

**A3.4**