



GENERAL MILLWORK NOTES:


1. THE GENERAL CONTRACTOR AND MILLWORK CONTRACTOR SHALL VERIFY ALL APPLIANCES AND PLUMBING FIXTURE SPACE REQUIREMENTS WITH THE SUPPLIER PRIOR TO MANUFACTURING THE CABINETS.
2. PROVIDE 2X12 BLOCKING BETWEEN WALL FRAMING AT TOP CABINETS AND COUNTER SUPPORTS. THE MILLWORK CONTRACTOR SHALL COORDINATE THESE LOCATIONS WITH THE GENERAL CONTRACTOR.
3. THE MILLWORK CONTRACTOR SHALL PROVIDE COUNTER TOP GROMMET FOR EQUIPMENT CORD DROPS AS REQUIRED. FIELD VERIFY LOCATIONS WITH ARCHITECT AND OWNER. THE MILLWORK CONTRACTOR SHALL VERIFY ALL DIMENSIONS WITH MILLWORK ELEVATIONS AND SECTIONS. CLARIFY ANY DISCREPANCIES WITH THE ARCHITECT PRIOR TO MANUFACTURING THE CABINETS.
4. VERIFY SUB-COUNTER MATERIAL AND COVERAGE AREA REQUIREMENTS WITH COUNTER TOP MFG. MODIFY AS REQUIRED.

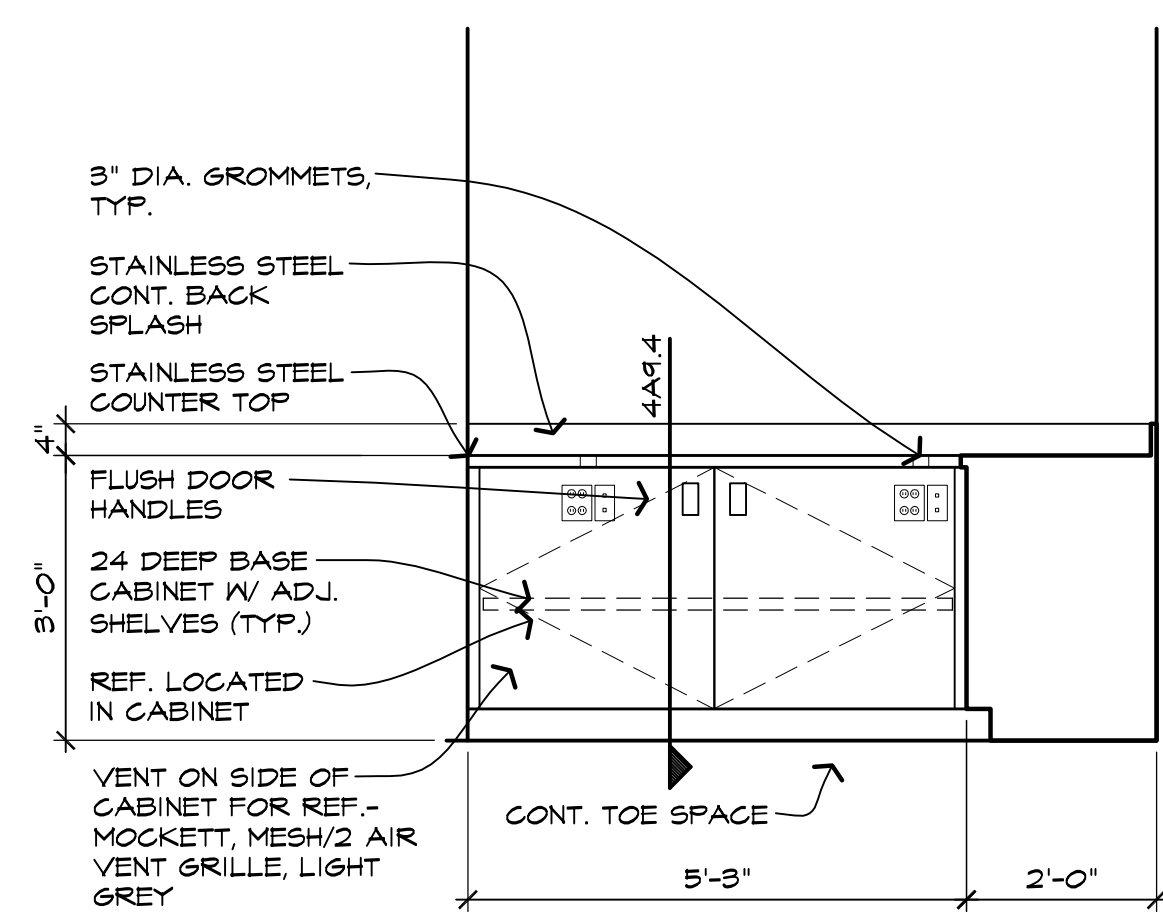


2 INTERIOR ELEVATION
SCALE: 1/2"=1'-0"

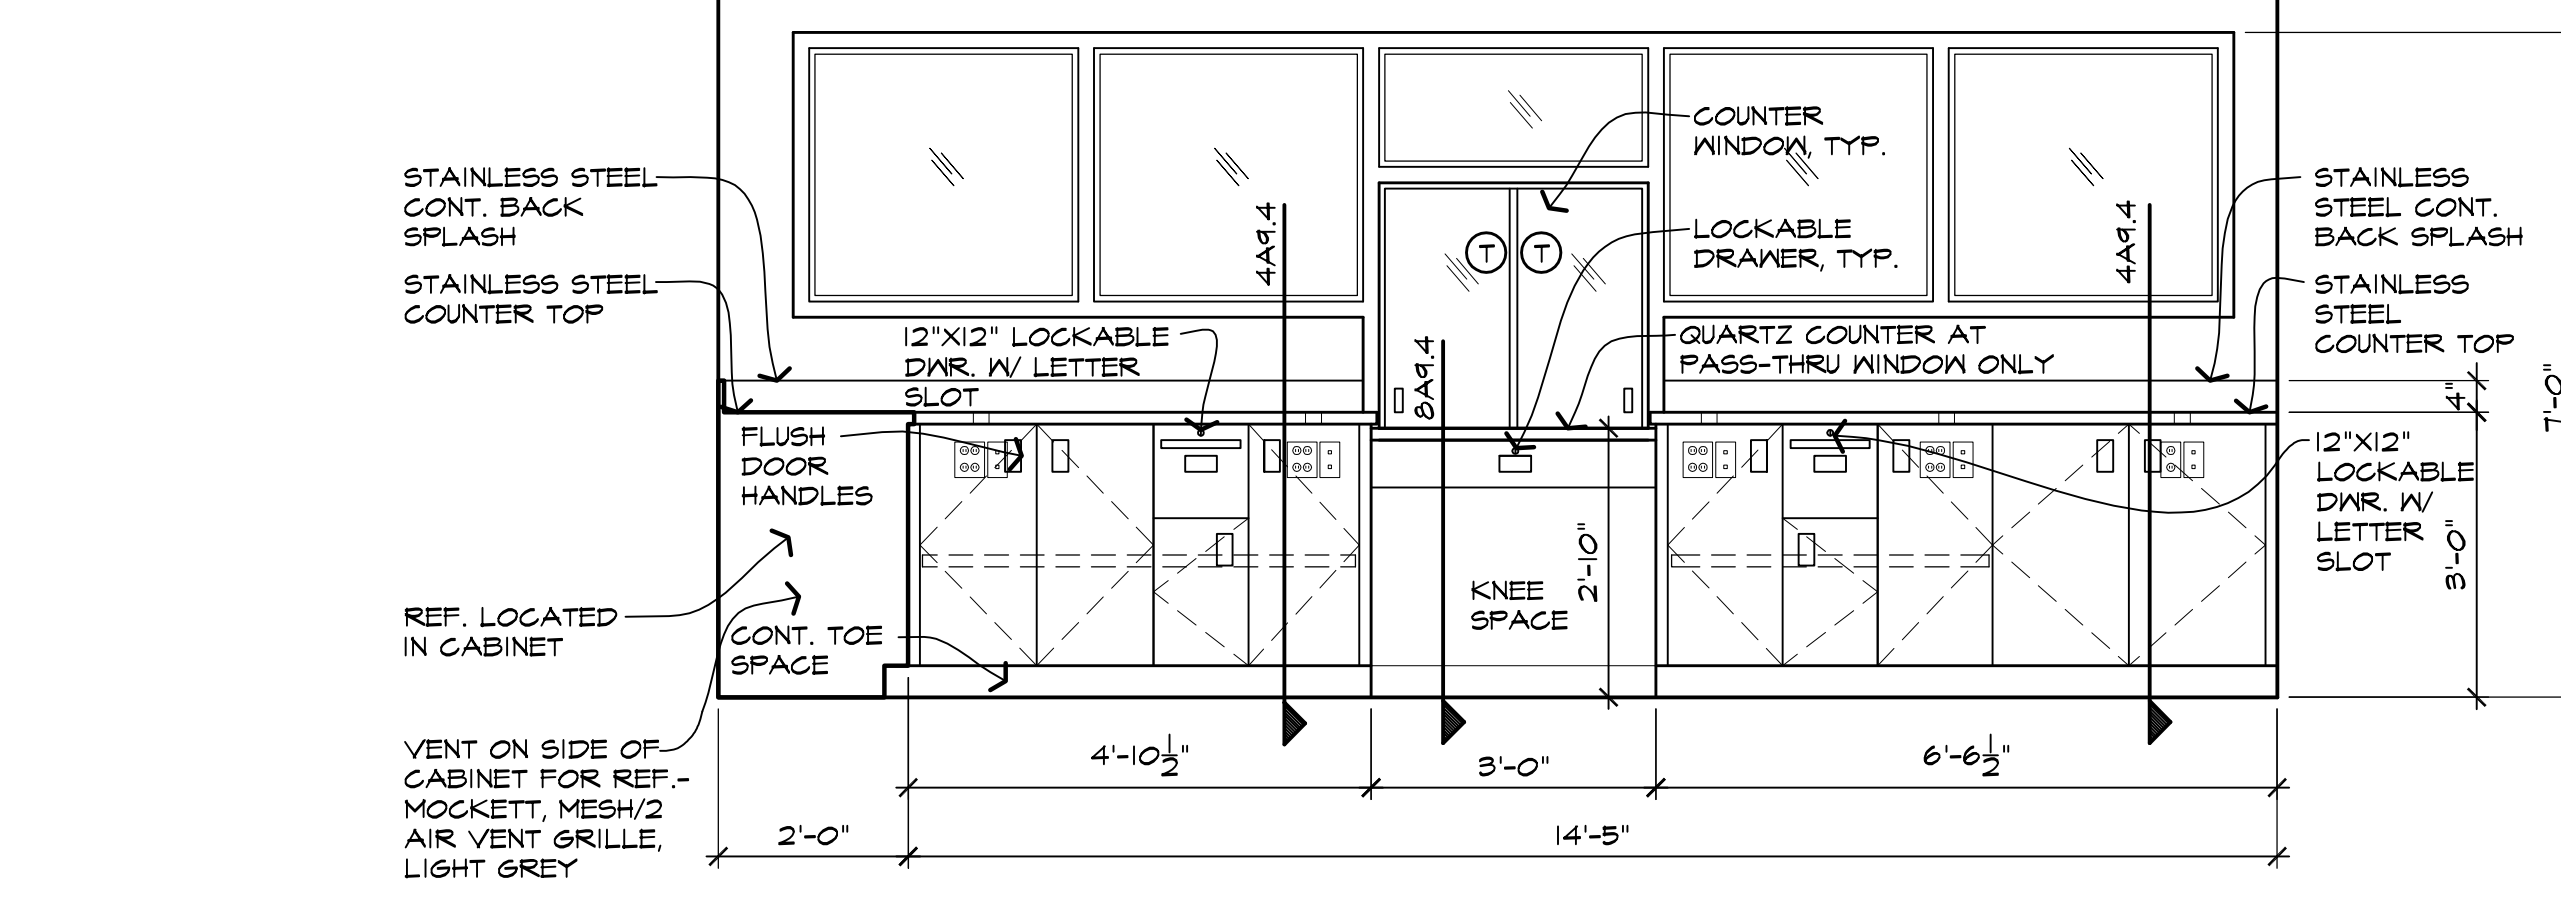


3 INTERIOR ELEVATION
SCALE: 1/2"=1'-0"

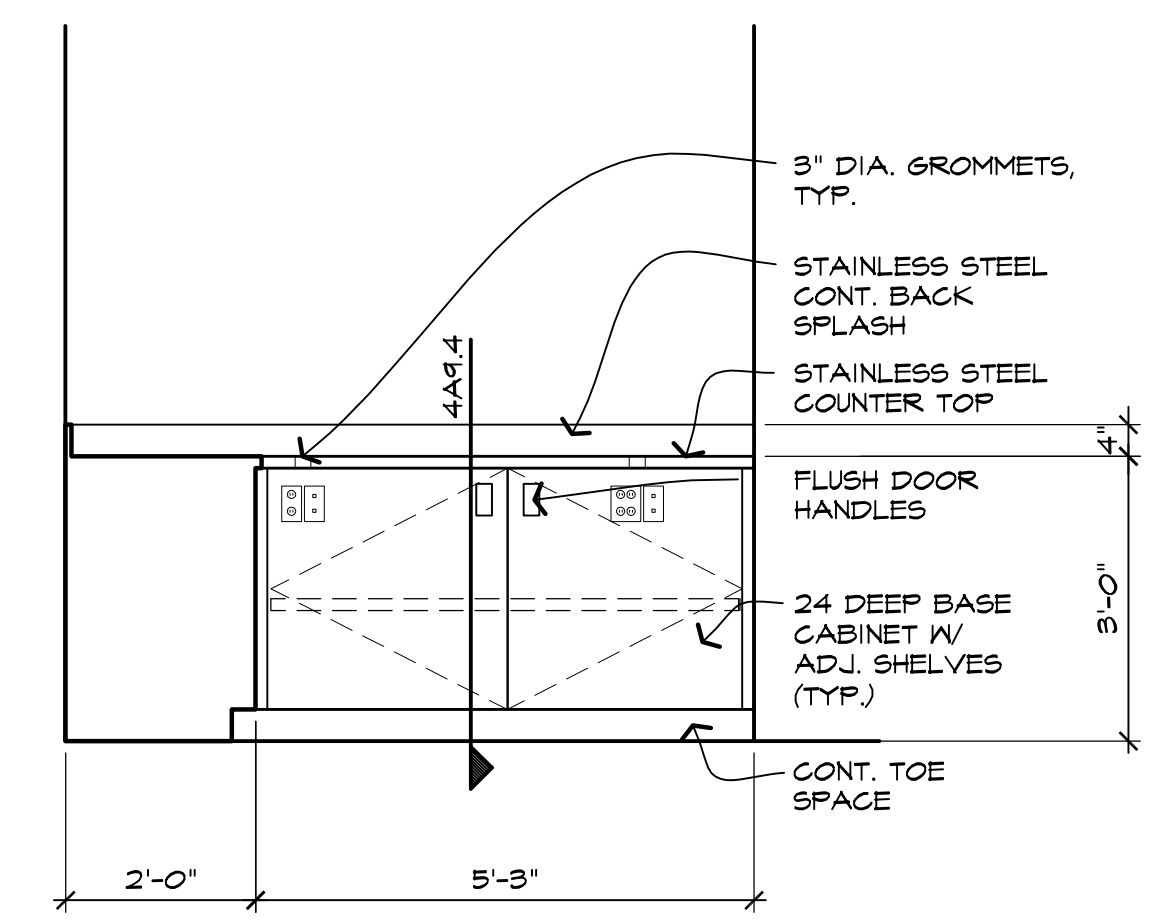


7 INTERIOR ELEVATION
SCALE: 1/2"=1'-0"

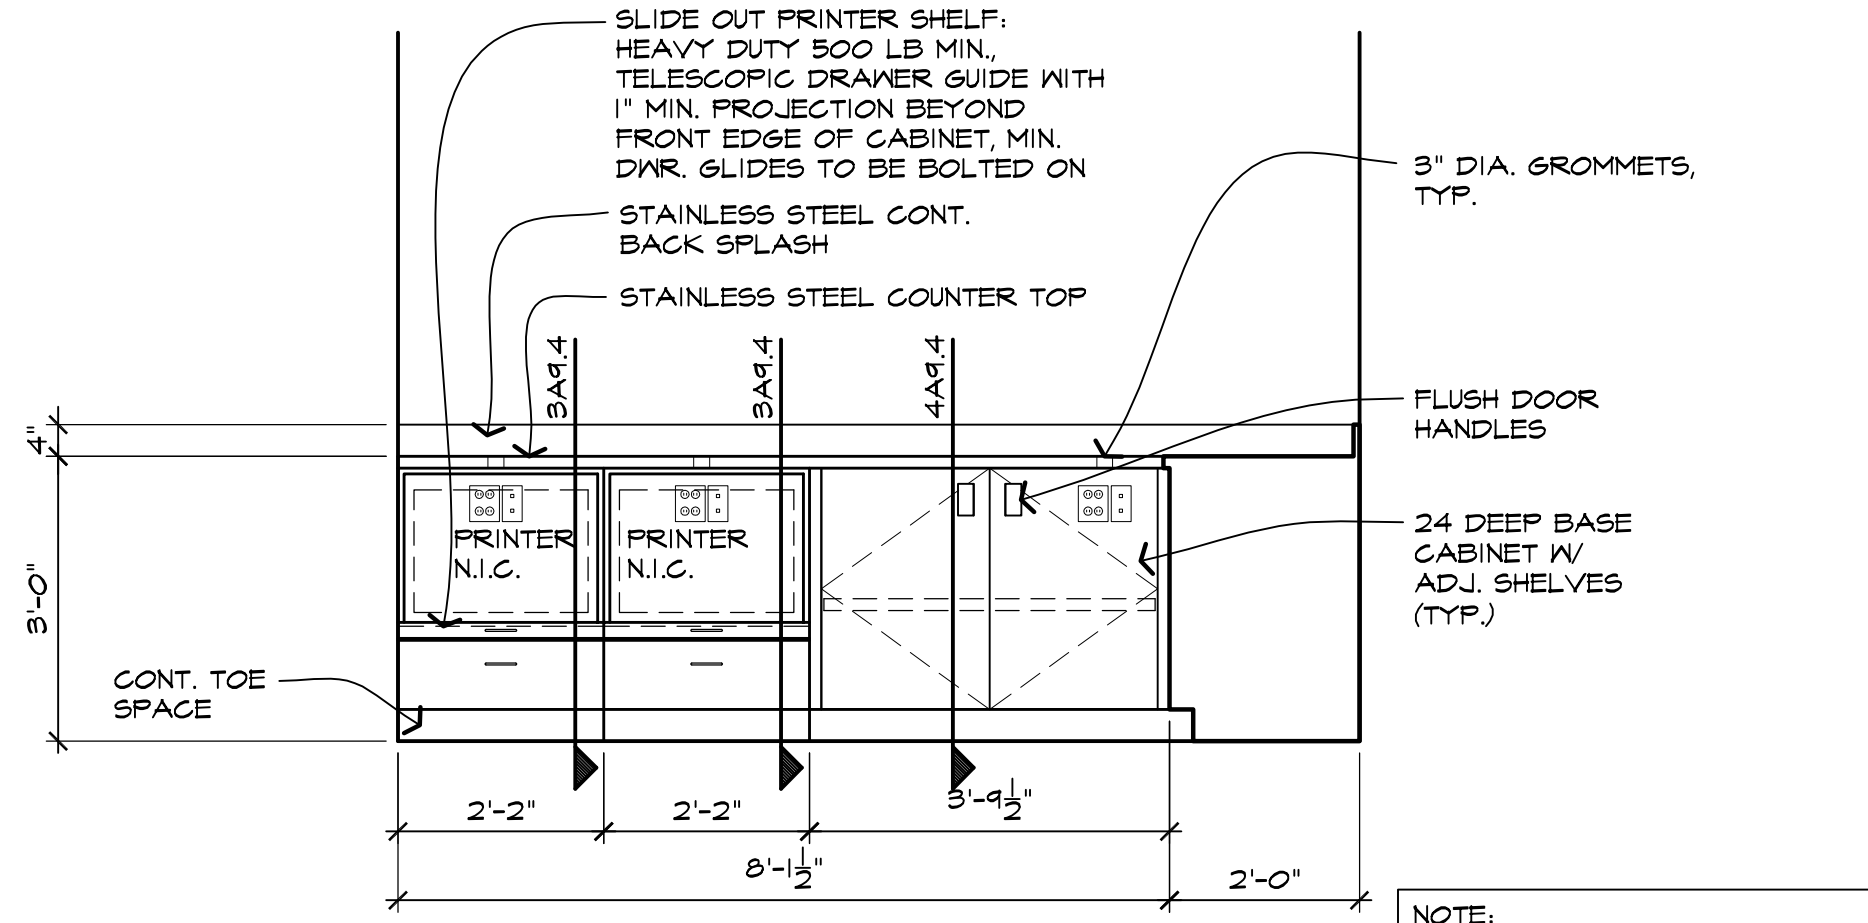


8 INTERIOR ELEVATION
SCALE: 1/2"=1'-0"

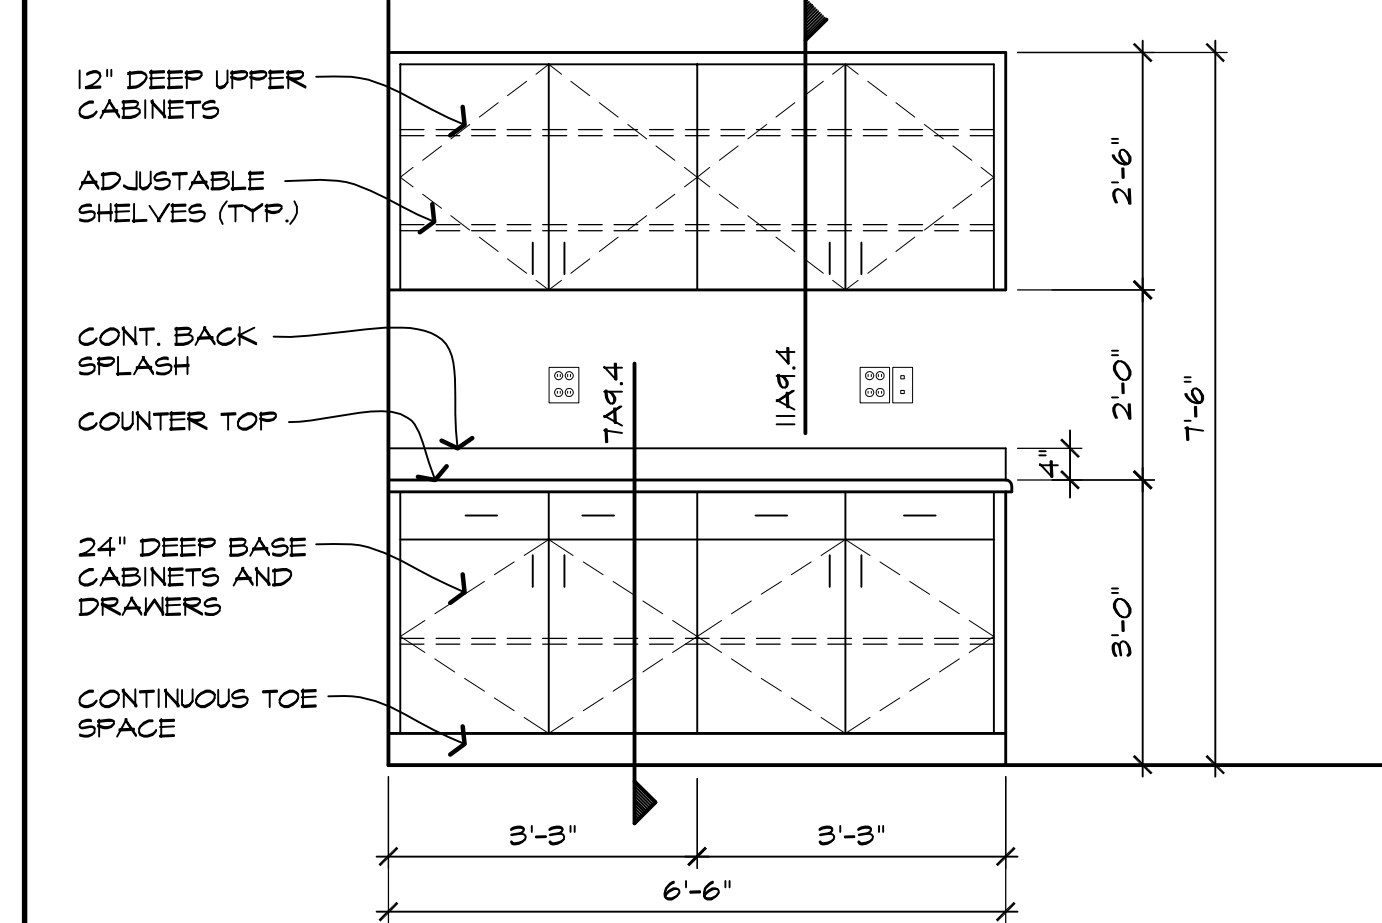


10 INTERIOR ELEVATION
SCALE: 1/2"=1'-0"

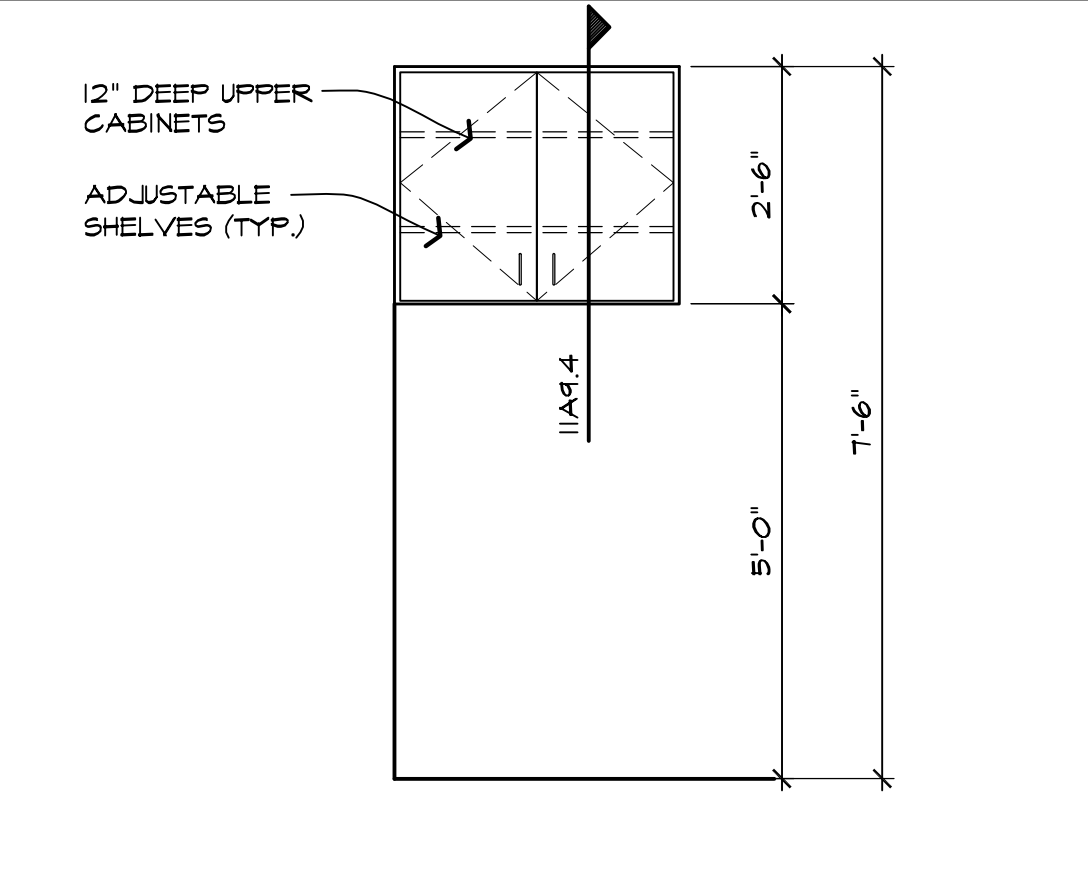


11 INTERIOR ELEVATION
SCALE: 1/2"=1'-0"

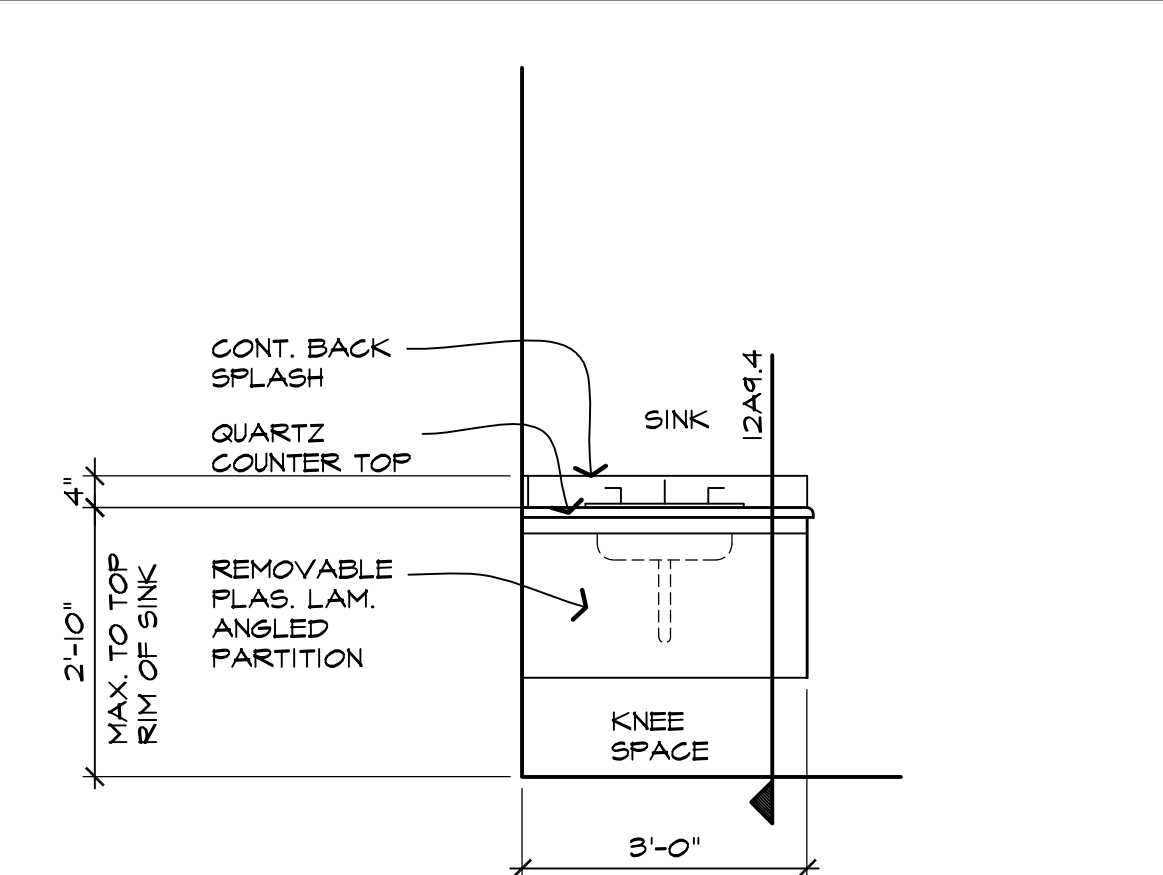


12 INTERIOR ELEVATION
SCALE: 1/2"=1'-0"

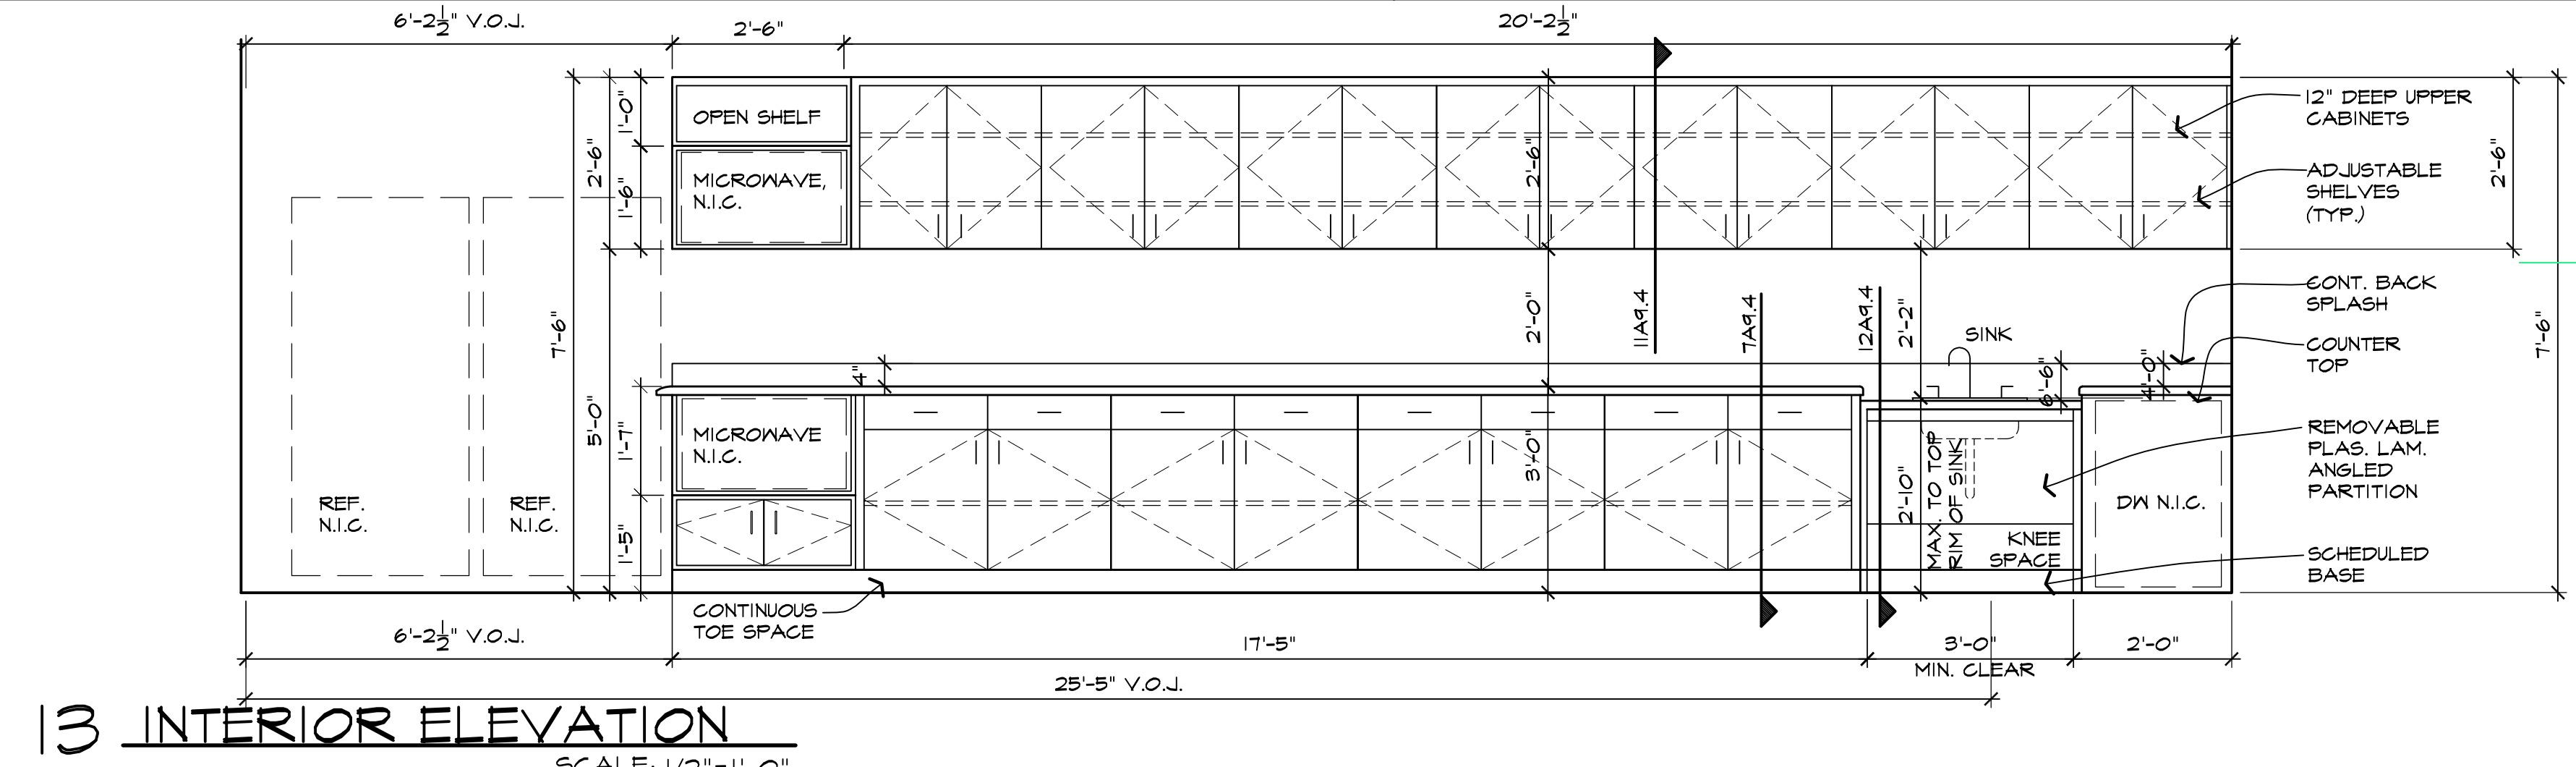

13 INTERIOR ELEVATION
SCALE: 1/2"=1'-0"

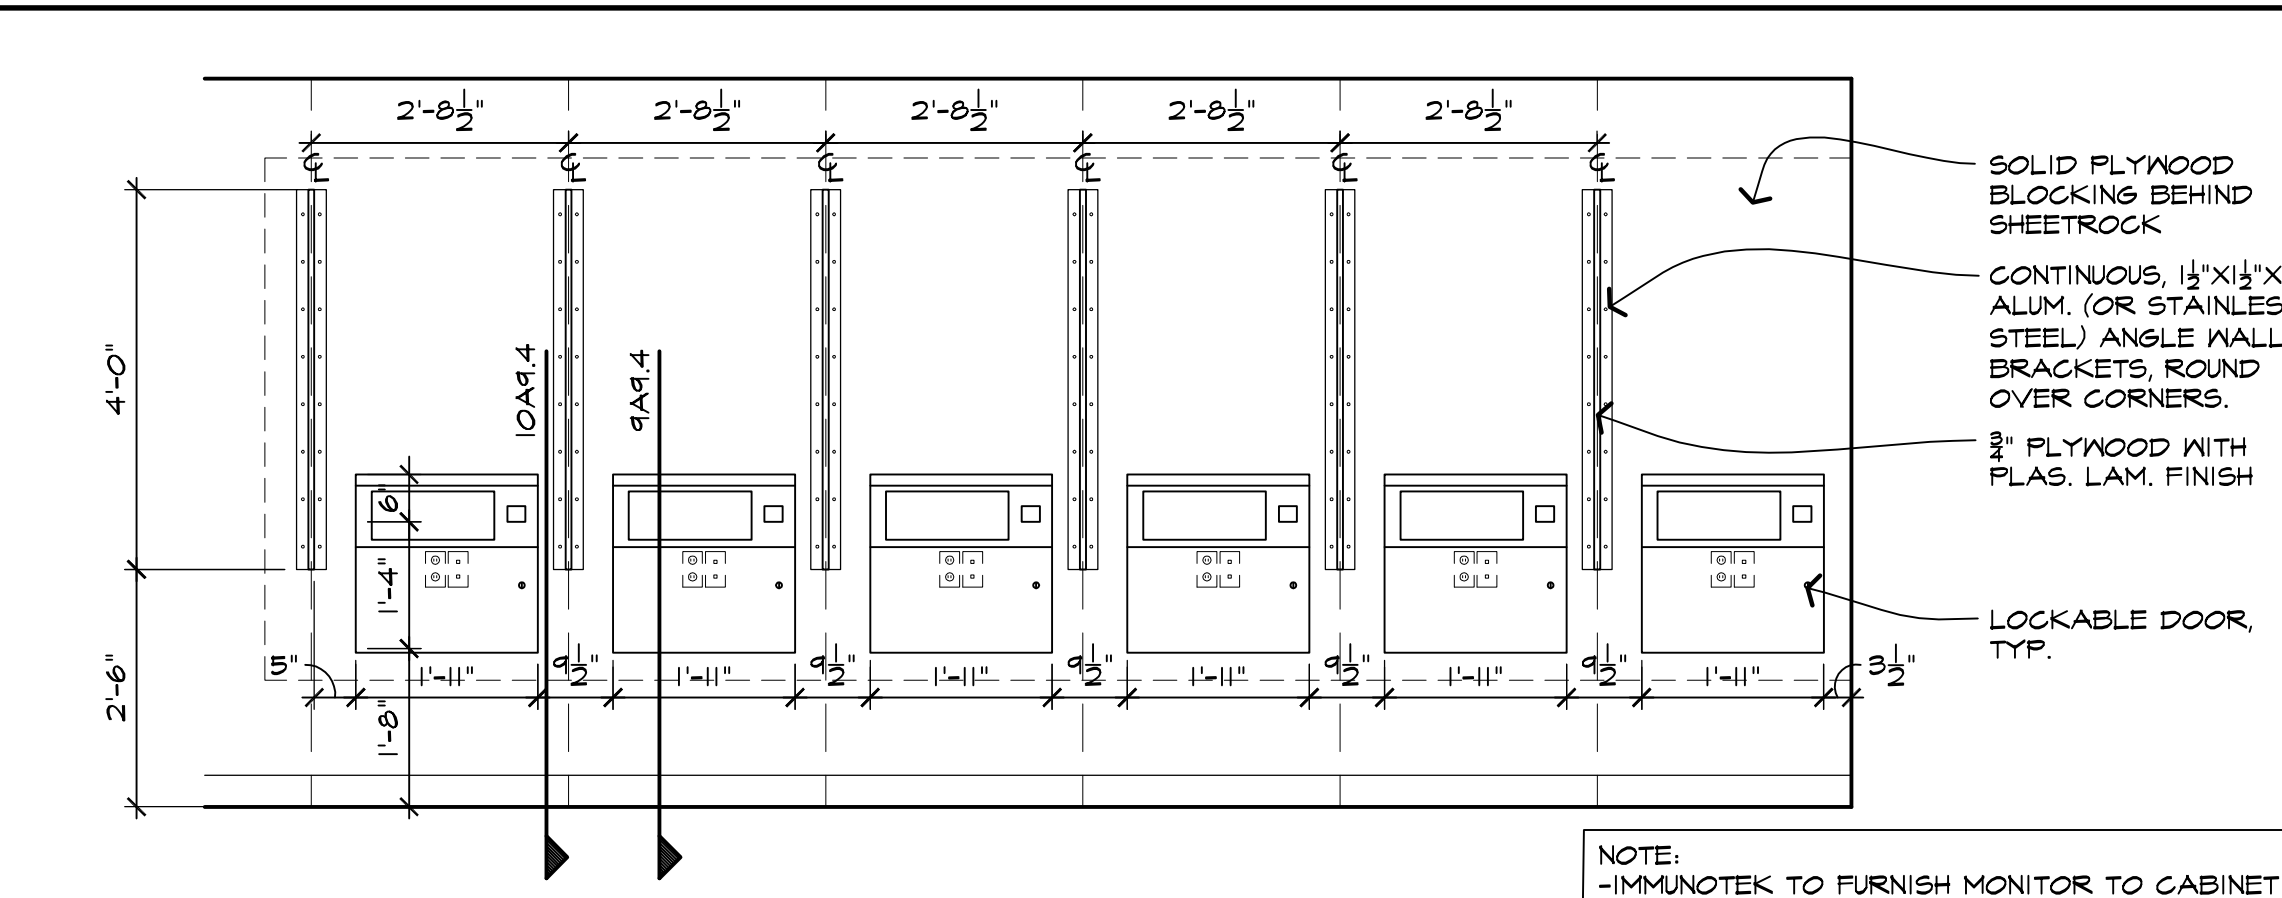

18 INTERIOR ELEVATION
SCALE: 1/2"=1'-0"

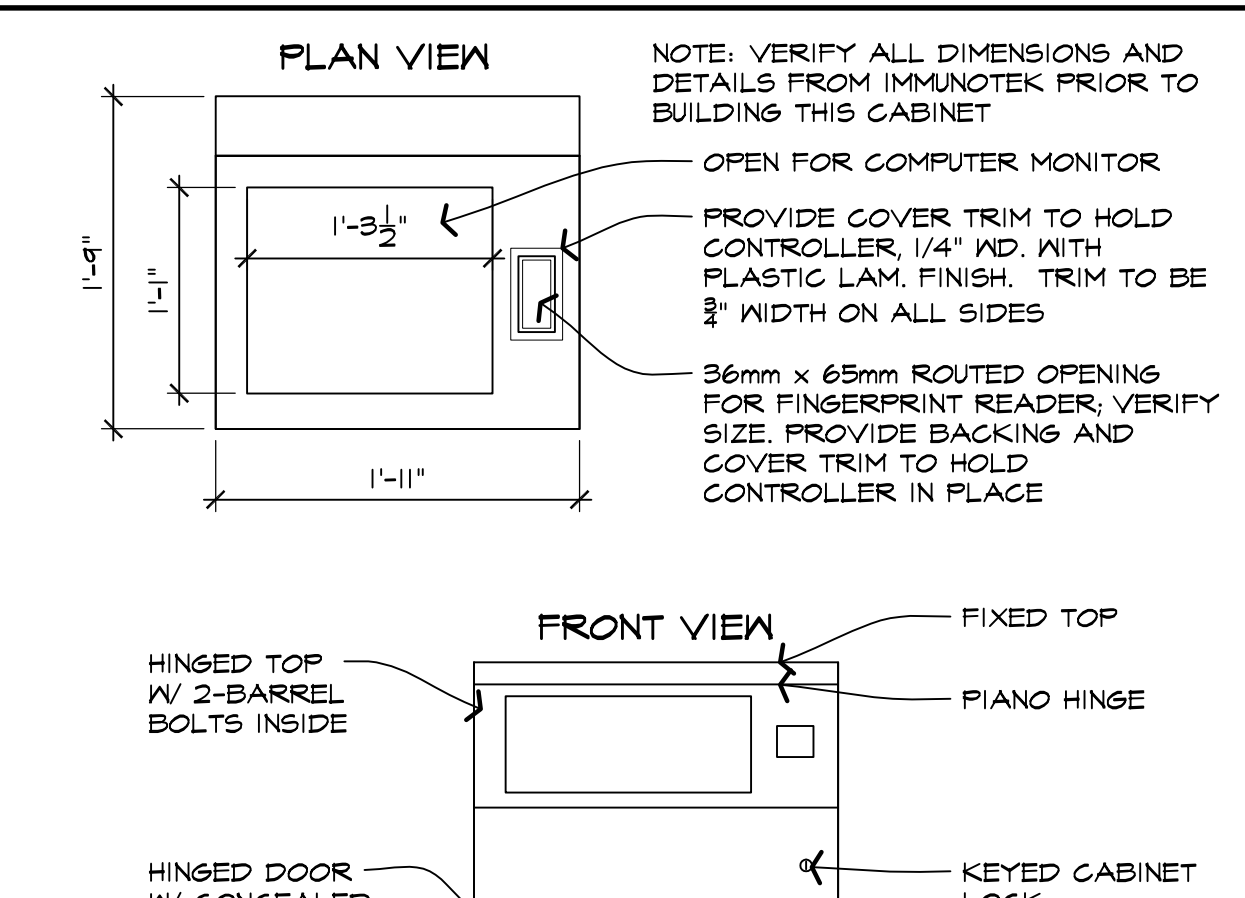

NOTE: VERIFY ALL DIMENSIONS AND DETAILS FROM IMMUNOTEK PRIOR TO BUILDING THIS CABINET


OPEN FOR COMPUTER MONITOR

PROVIDE COVER TRIM TO HOLD CONTROLLER, 1/4" WD. WITH PLASTIC LAM. FINISH. TRIM TO BE 3/8" WIDTH ON ALL SIDES

36mm x 65mm ROUTED OPENING FOR FINGERPRINT READER; VERIFY SIZE; PROVIDE BACKING AND COVER TRIM TO HOLD CONTROLLER IN PLACE

NOTE:

- IMMUNOTEK TO FURNISH MONITOR TO CABINET CONTRACTOR PRIOR TO FABRICATING UNIT TO VERIFY SIZE AND DETAILS
- CONTRACTOR TO BUILD ONE PROTOTYPE OF KIOSK AND GET APPROVAL FROM IMMUNOTEK BEFORE PROCEEDING

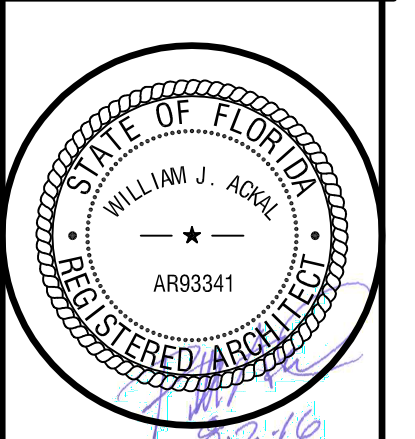

COPYRIGHT © 2016 ACKAL ARCHITECTS, APC.
THIS DOCUMENT IS THE PROPERTY OF ACKAL ARCHITECTS, APC.
REPRODUCTION OR USE WITHOUT WRITTEN CONSENT FROM ACKAL ARCHITECTS, APC.

proj. no. 16-002
date: 08-02-2016
project architect: B.A.
project manager: A.D.
drawn by: A.D., J.L., C.T.
file name: LAKEWORTH
revised: