



EXISTING FRONT ELEVATION

SCALE: 1/8"=1'-0"

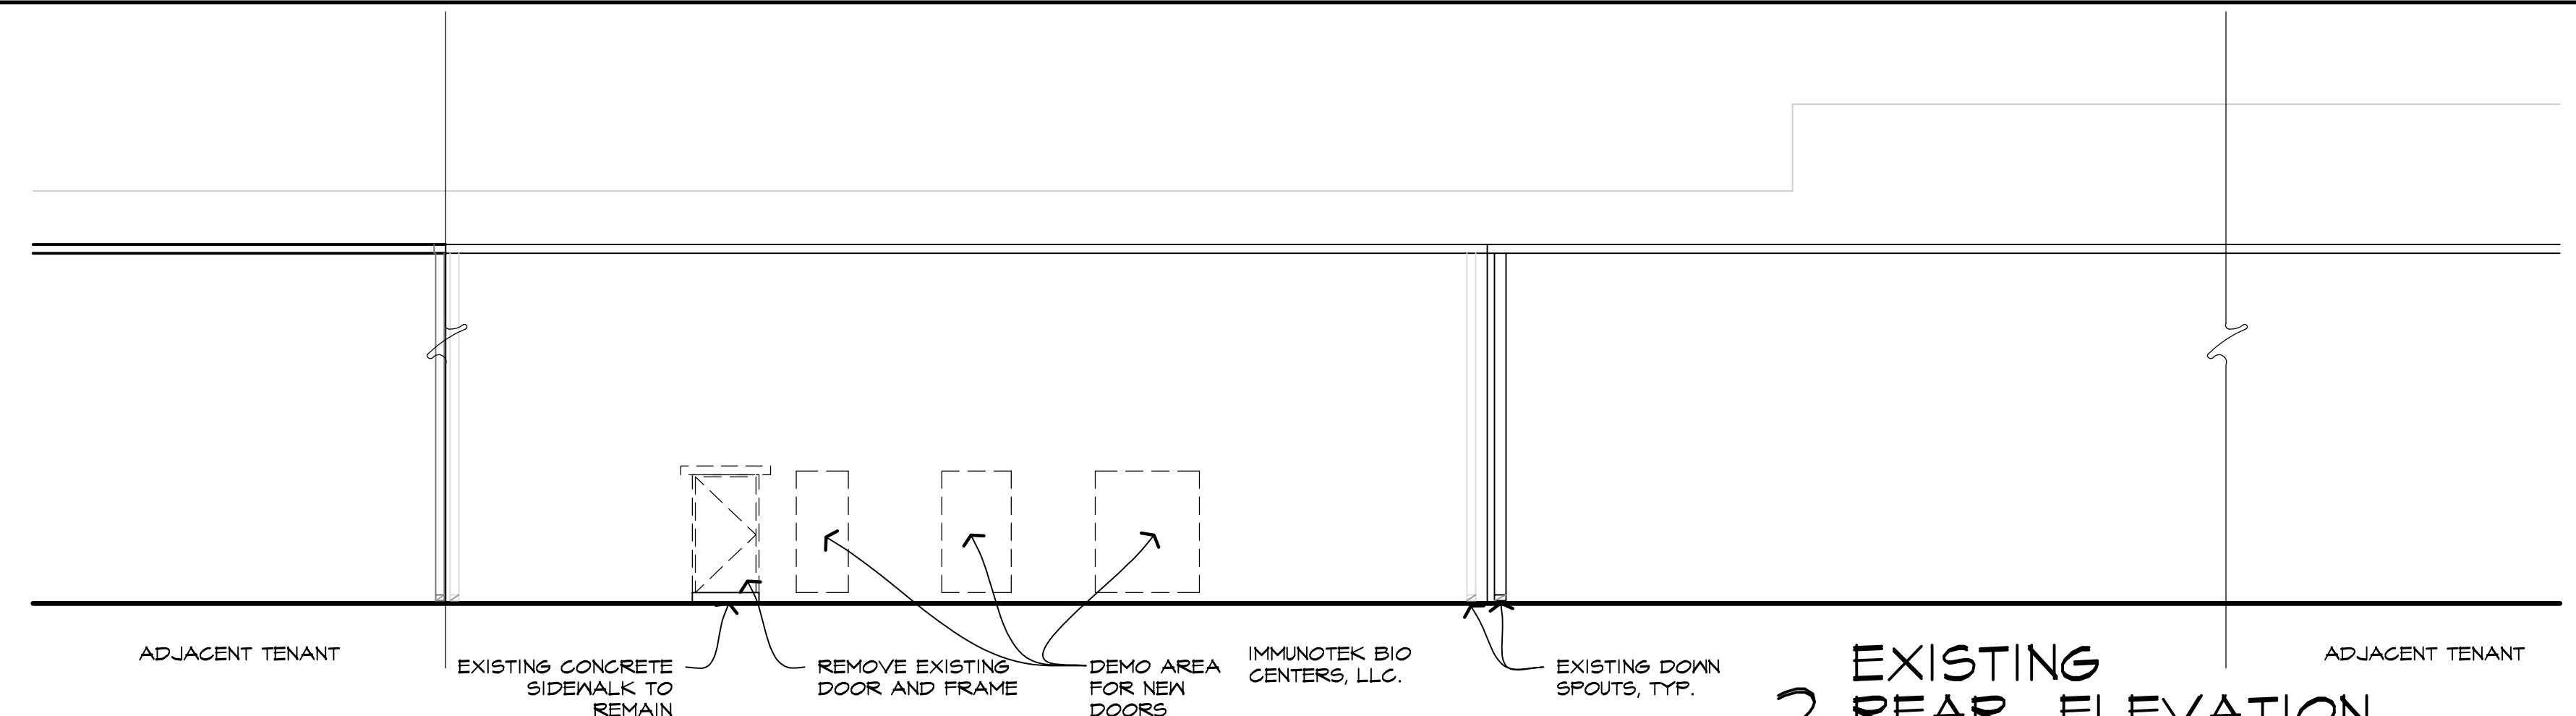


EXISTING 2 REAR ELEVATION

SCALE: 1/8"=1'-0"

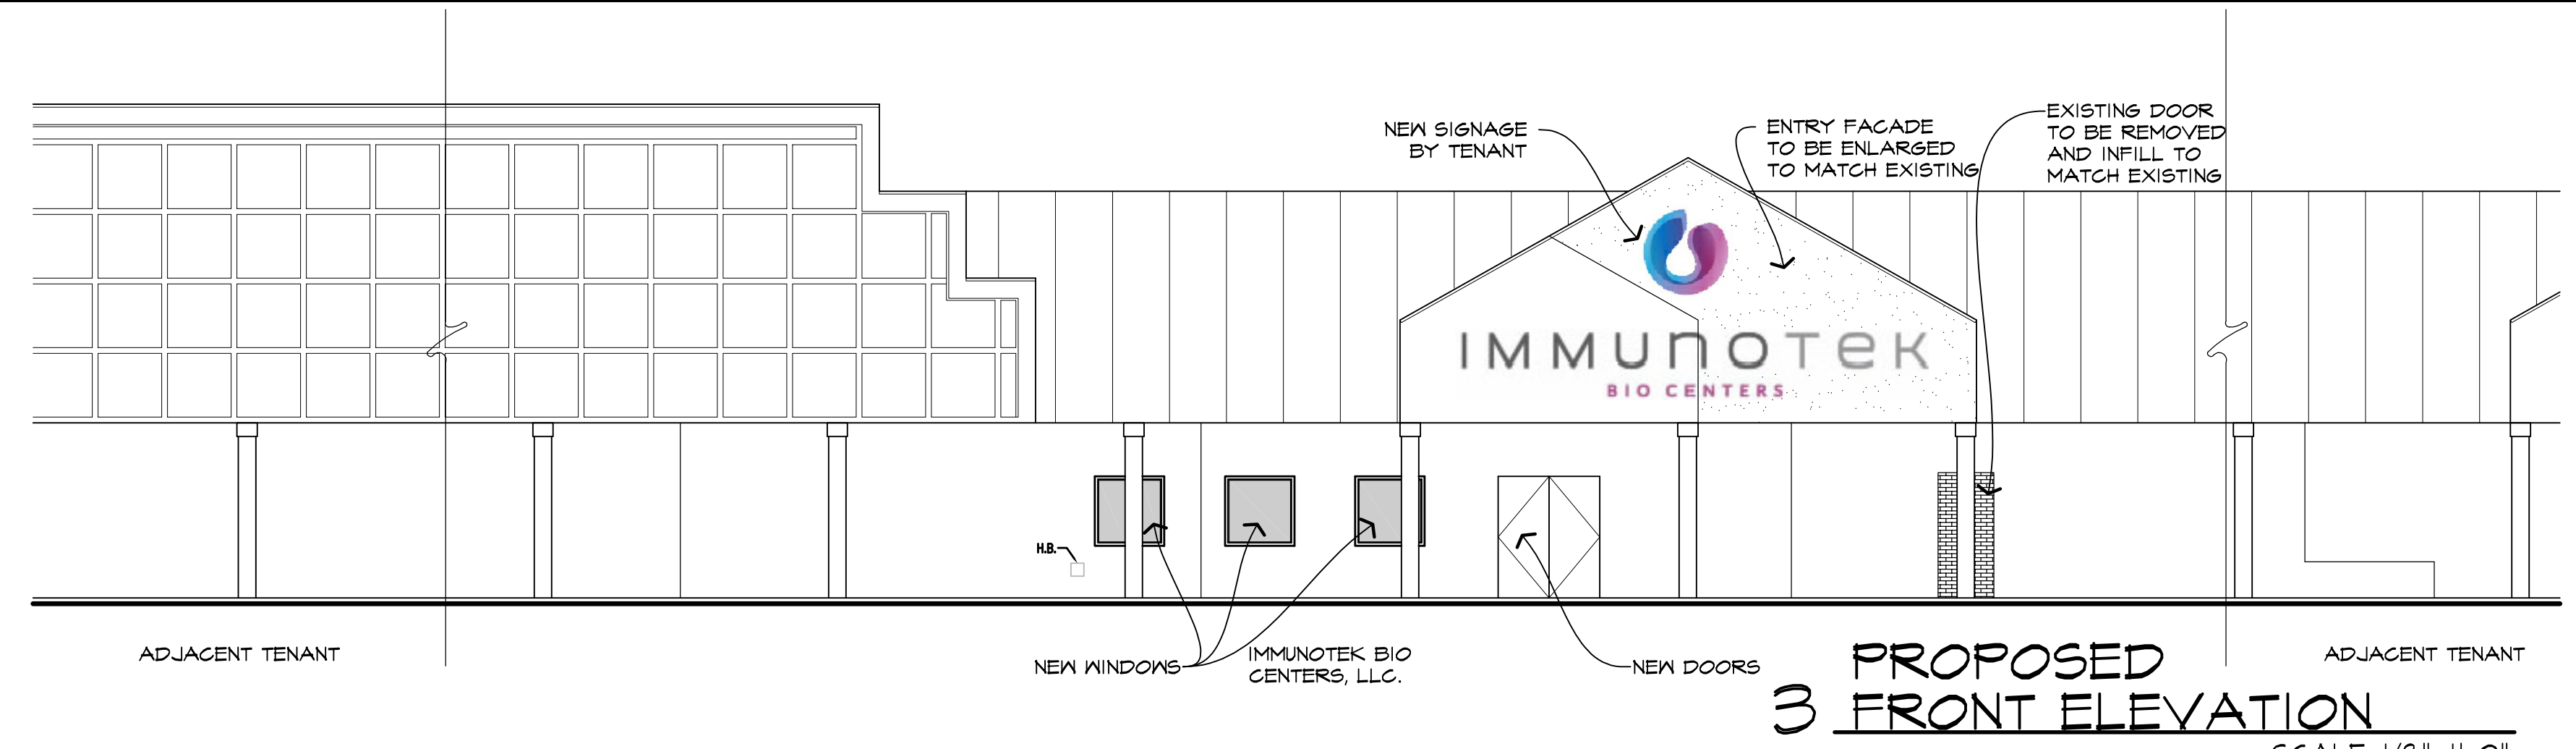

PROPOSED 3 FRONT ELEVATION


SCALE: 1/8"=1'-0"

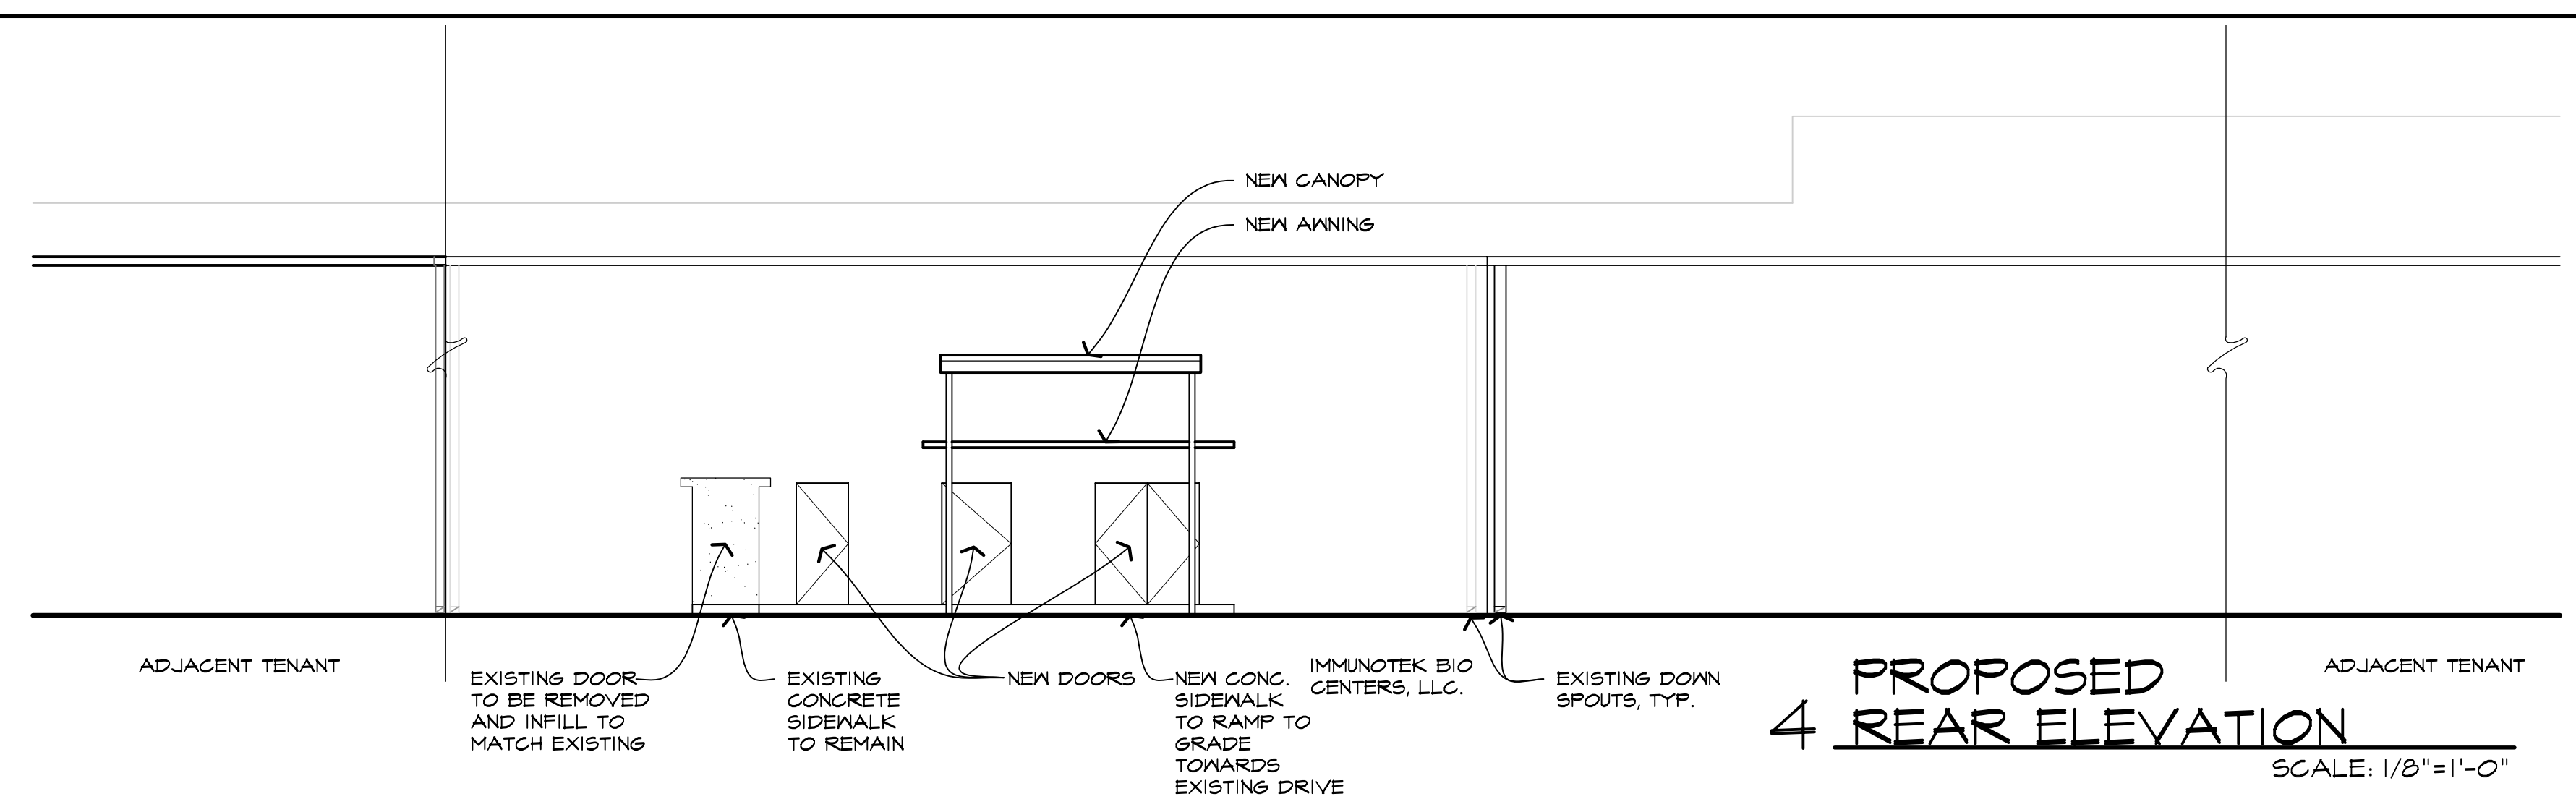

PROPOSED 4 REAR ELEVATION

SCALE: 1/8"=1'-0"

INTERIOR TENANT IMPROVEMENT FOR:
 IMMUNOTEK BIO CENTERS, LLC
 4560 LAKE WORTH ROAD
 OFFICE DEPOT PLAZA, SUITE B-5
 LAKE WORTH, PALM BEACH COUNTY, FL 33463

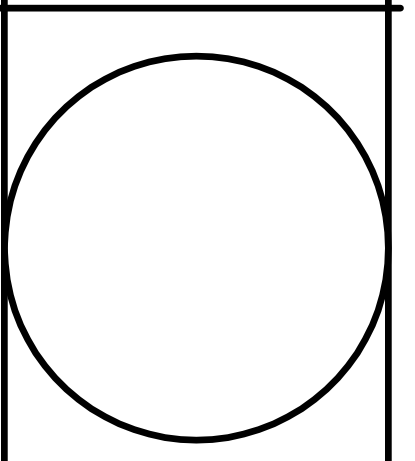

COPYRIGHT © 2016 ACKAL ARCHITECTS, APC.
 THIS DOCUMENT IS THE PROPERTY OF
 ACKAL ARCHITECTS, APC.
 THIS DOCUMENT MAY NOT BE COPIED,
 REPRODUCED OR USED WITHOUT
 WRITTEN CONSENT FROM
 ACKAL ARCHITECTS, APC.

proj. no. 16-002
 date: 08-22-2016
 project architect: B.A.
 project manager: A.D.
 drawn by: A.D., J.L., C.T.
 file name: LAKEWORTH
 revised:
 plot scale: 1:1
 sheet name:
 PROPOSED
 ELEVATIONS

sheet no.
A6.1
 | of |