
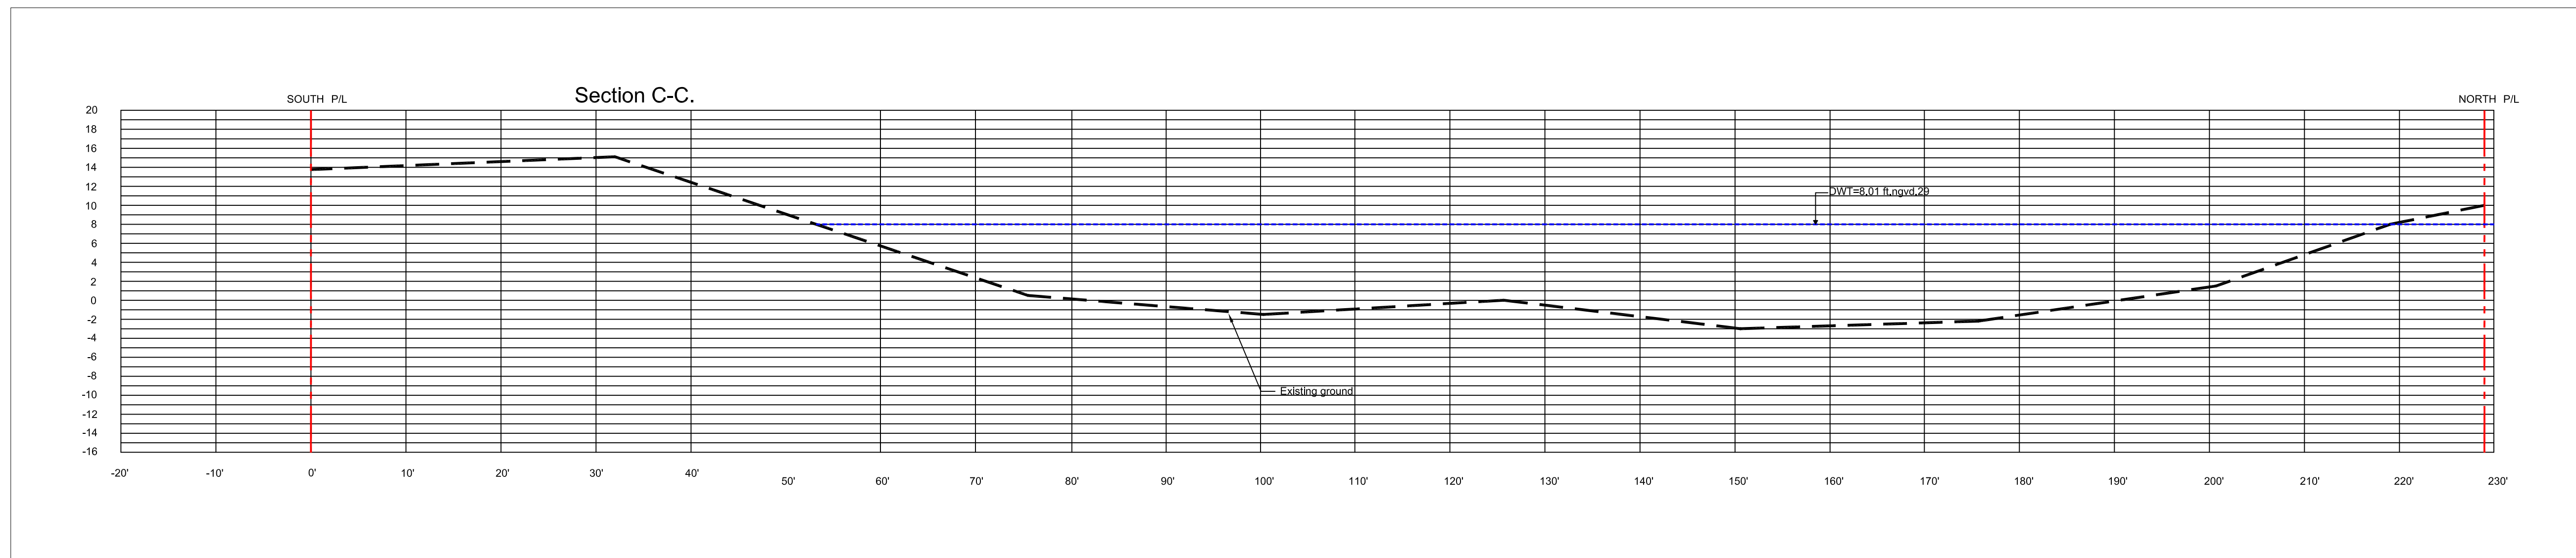
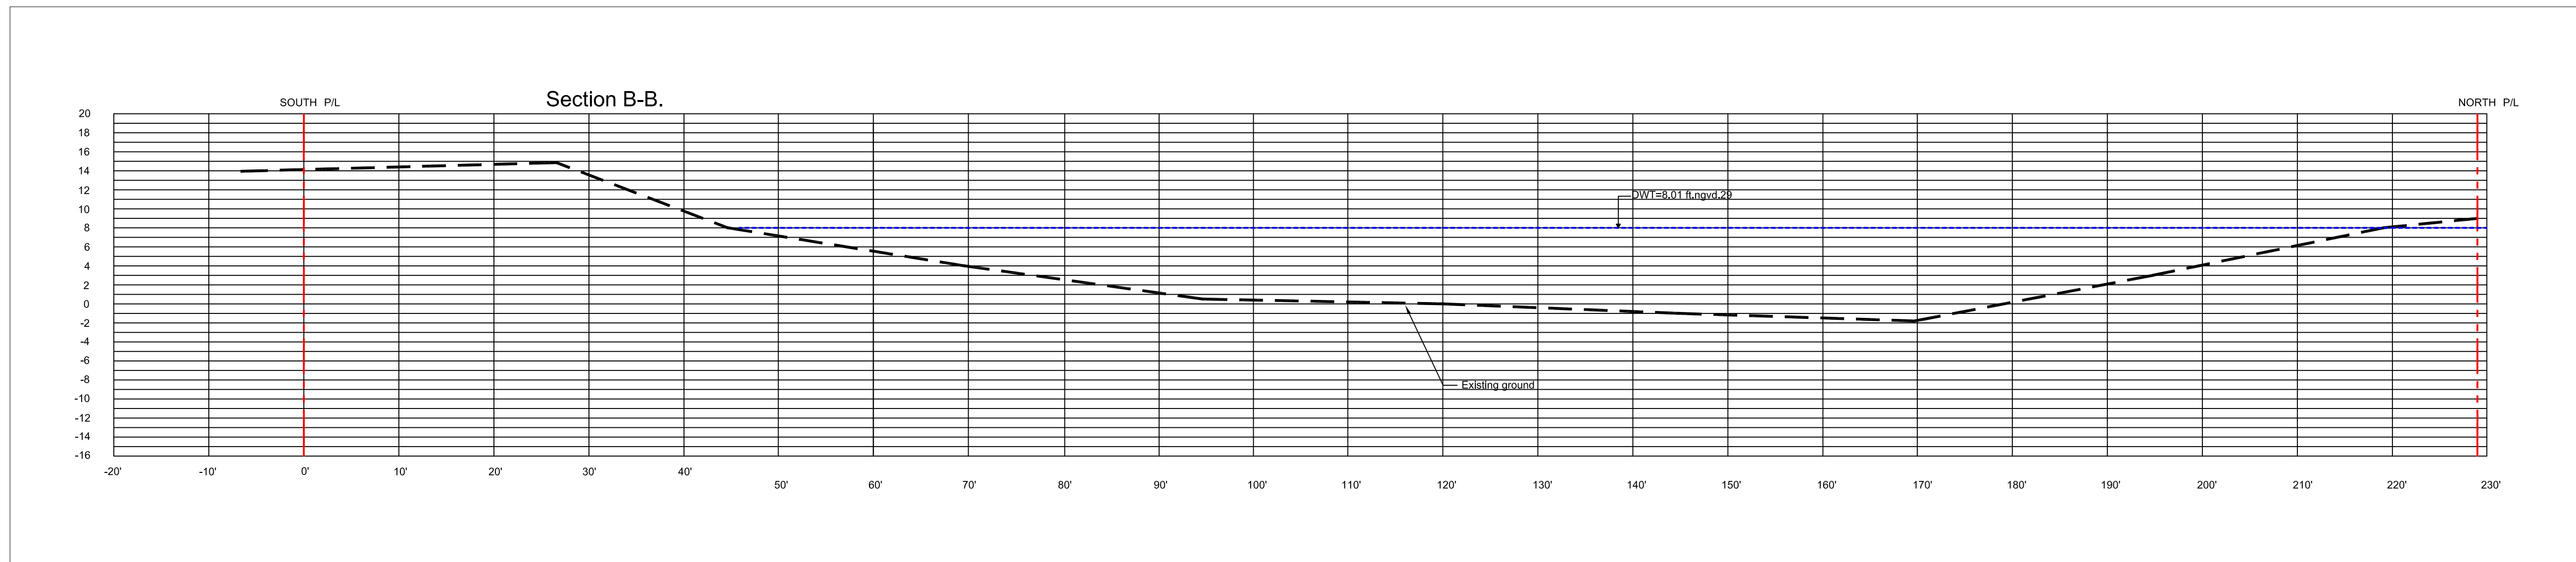


G:\JOB\GGB\8300 Congress\LWDD\Canal_XS\XS.dwg SEC USER Mar 09 2015 - 8:19pm

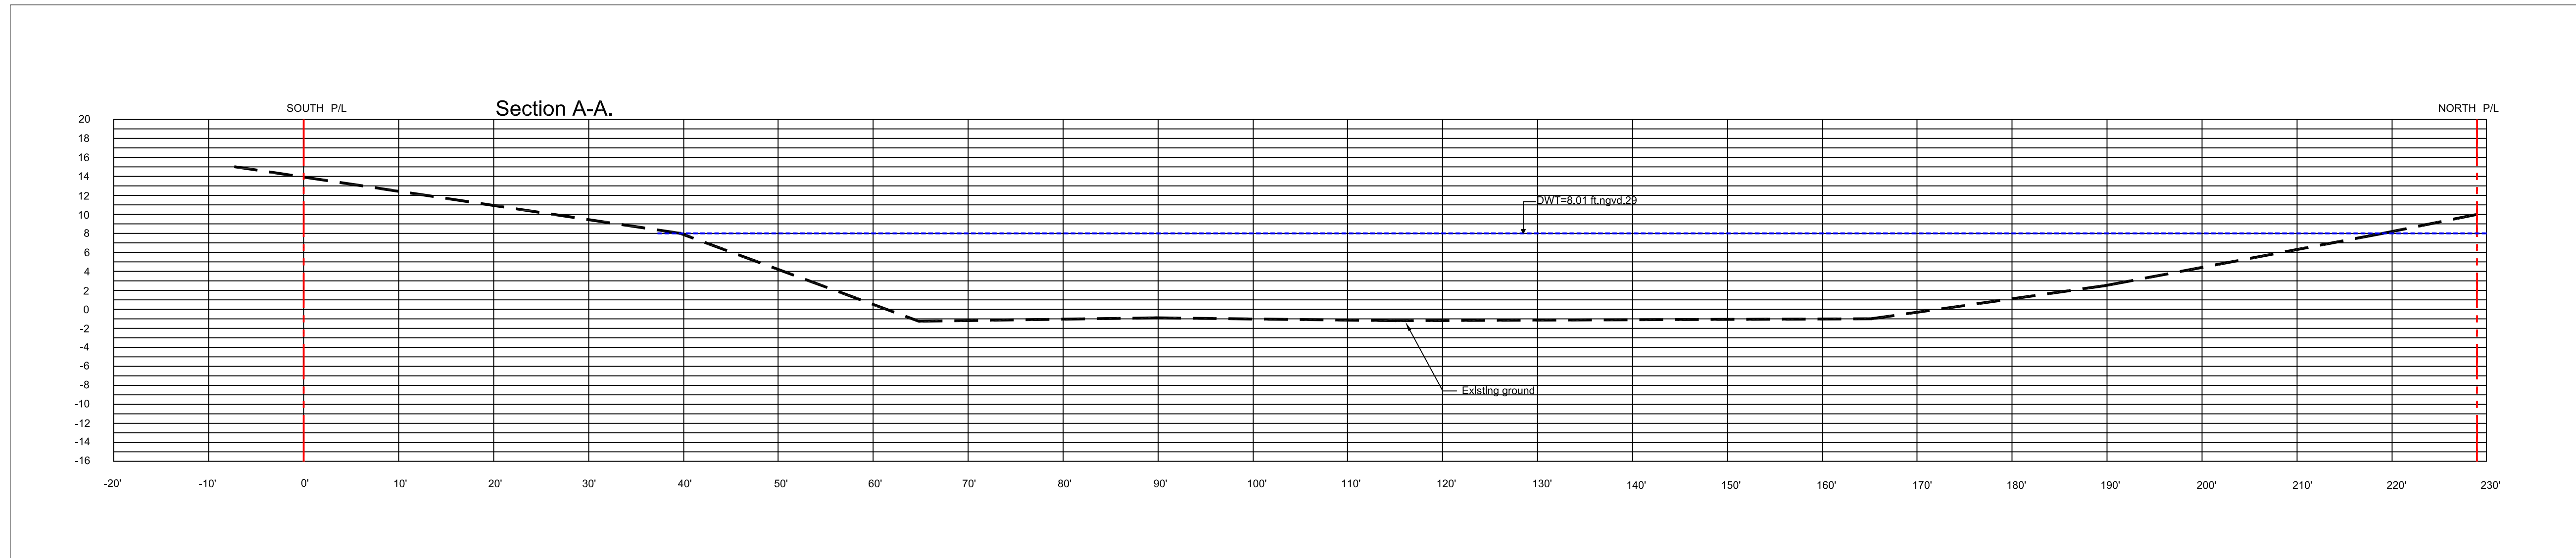

REVISIONS:

- 1.
- 2.
- 3.
- 4.
- 5.
- 6.
- 7.
- 8.

CLIENT:

8300 Congress, LLC.
 8300 Congress Avenue,
 Boca Raton, FL 33487

PROJECT:

**8300 Congress Avenue
 Site improvements
 LWDD L-38 CANAL
 CROSS-SECTIONS**

GGB Engineering, Inc.
 CIVIL & FORENSIC ENGINEERS, LAND PLANNERS,
 CONSTRUCTION MANAGERS
 FLORIDA REGISTRATION NO. 8118
 Stirling Road, Suite 201
 Fort Lauderdale, Florida 33312
 Phone: (954) 986-9899
 Fax: (954) 986-6655

DATE: 03/09/15	SCALE: 1"=10'
DESIGNED BY: G.G.B.	DRAWN BY: B.B.
PROJECT NO. 14-0121	
SHEET XS 1	OF 1

GARY G. BLOOM, P.E.
 FLA LIC. No. 19832