

Kelly Building for:  
**Schmidt Investment Properties, LLC**

1302 Wallace Drive  
 Delray Beach, FL 33444


RBA.PN.13714.09

Issued Date


- ⊙ : Permit Set
- ⊙ : G.C. Bid Set
- 2-27-16: Owner Review Plan Set

| BEAM   | T/BEAM ELEV. | SIZE   | REINFORCEMENT (CONT.) |        |        |                   | Remarks                                       |
|--------|--------------|--------|-----------------------|--------|--------|-------------------|---|
|        |              |        | TOP                   | MIDDLE | BOTTOM | #3 STRIPS SPACING |   |
| TB-101 | +10'-0"      | 8"x12" | 2#5                   | ---    | 2#5    | 48" o.c.          |   |
| B-101  | +12'-0"      | 8"x24" | 2#5                   | 4#6    | 2#7    | 8" o.c.           |   |
| LIN-1  | +8'-8"       | 8"x8"  | ---                   | 1#5    | ---    | ---               | 8"x8" P.C. LINTEL FILL WITH 3000 P.S.I. GROUT |

1. Provide 2 additional #50s for openings 6' or more.

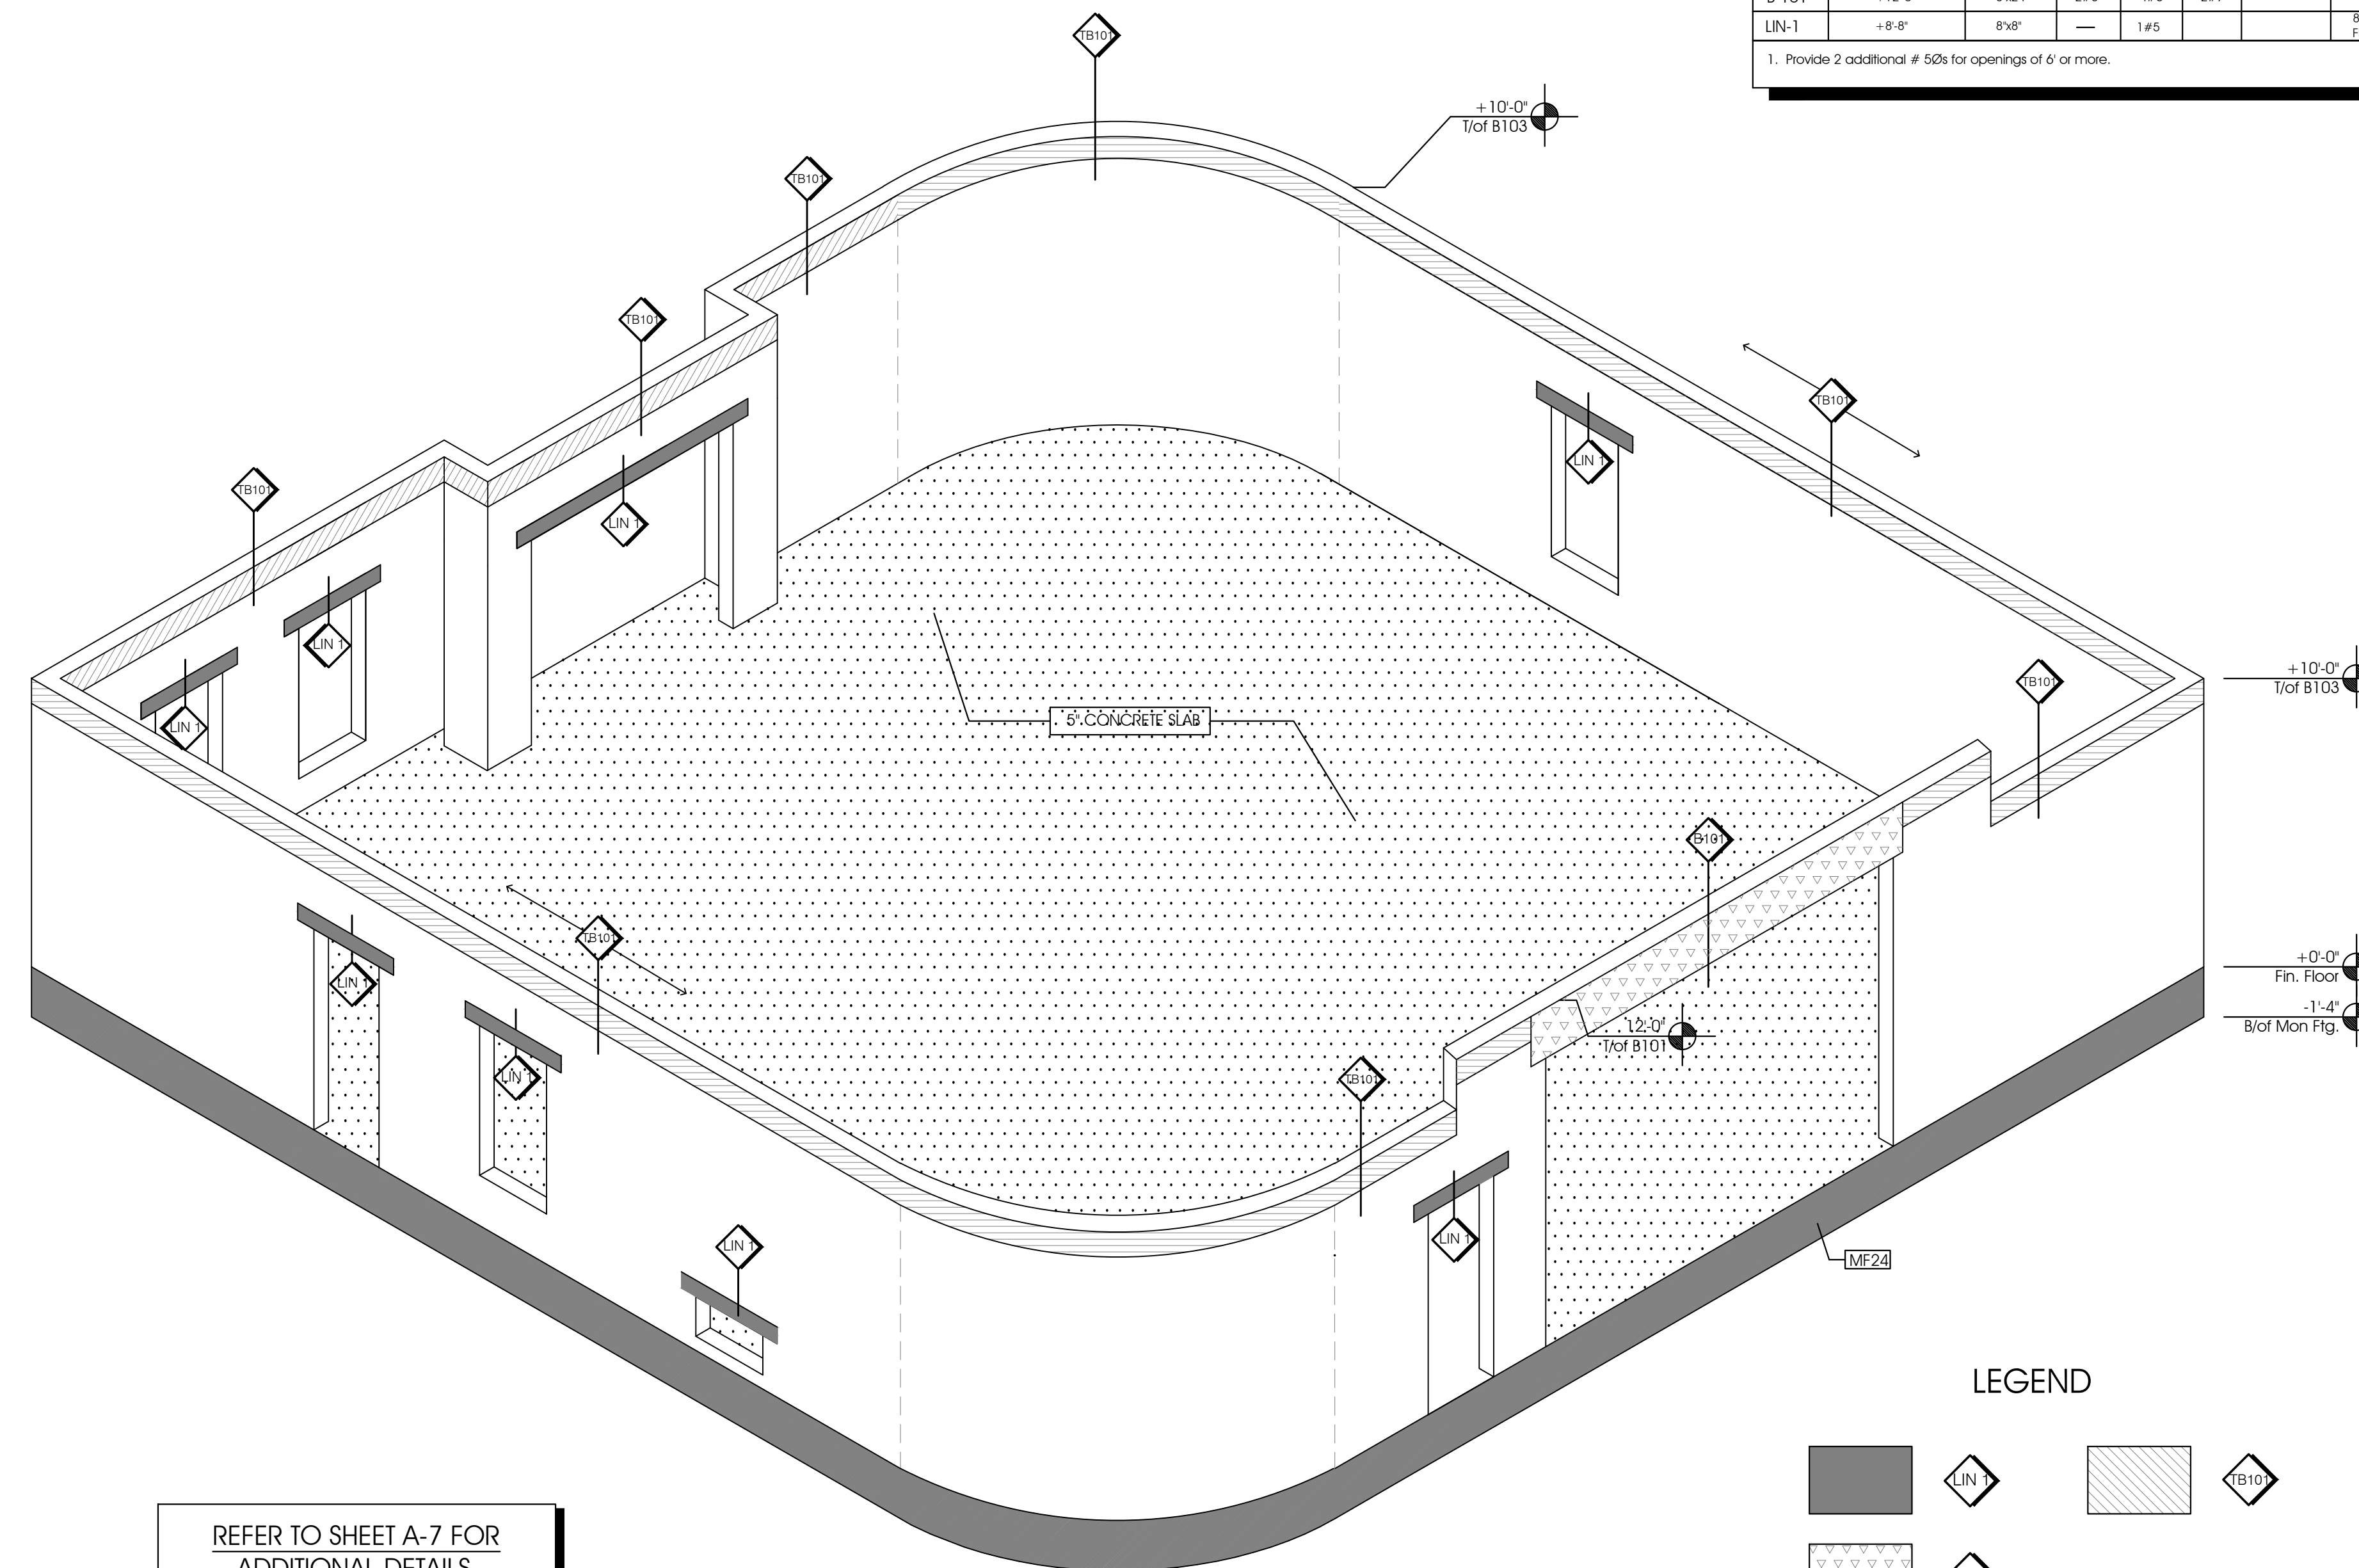


**LEGEND**

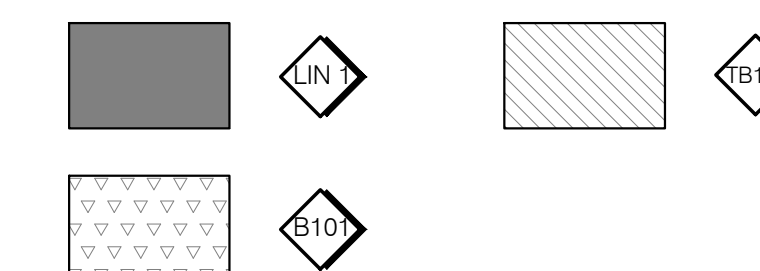

REFER TO SHEET A-7 FOR  
 ADDITIONAL DETAILS,  
 NOTES AND SCHEDULES

THIS DRAWING IS ILLUSTRATIVE. REFER  
 TO STRUCTURAL DWG'S. FOR SPECIFIC  
 INFORMATION.

CONCEPTUAL CONCRETE BEAM ISOMETRIC

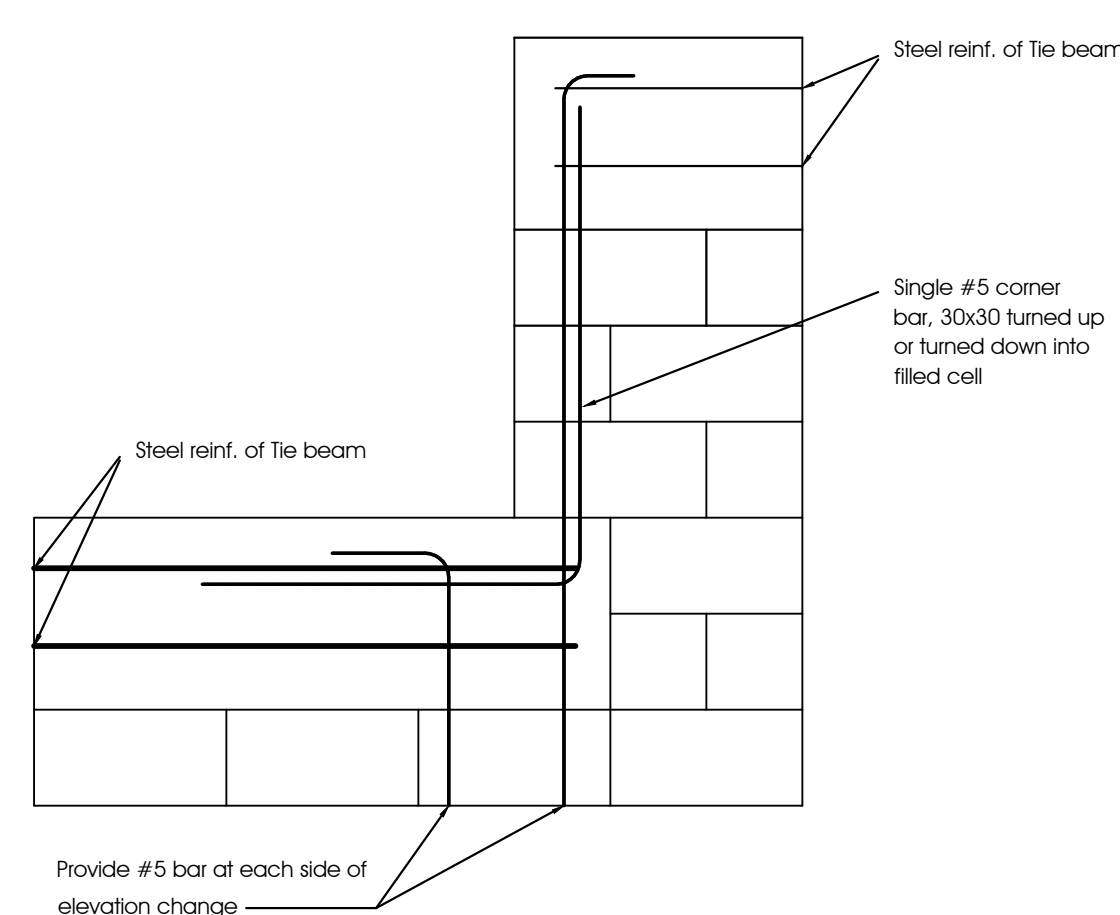

1  
6 Change of Elevation of Tie Beam