
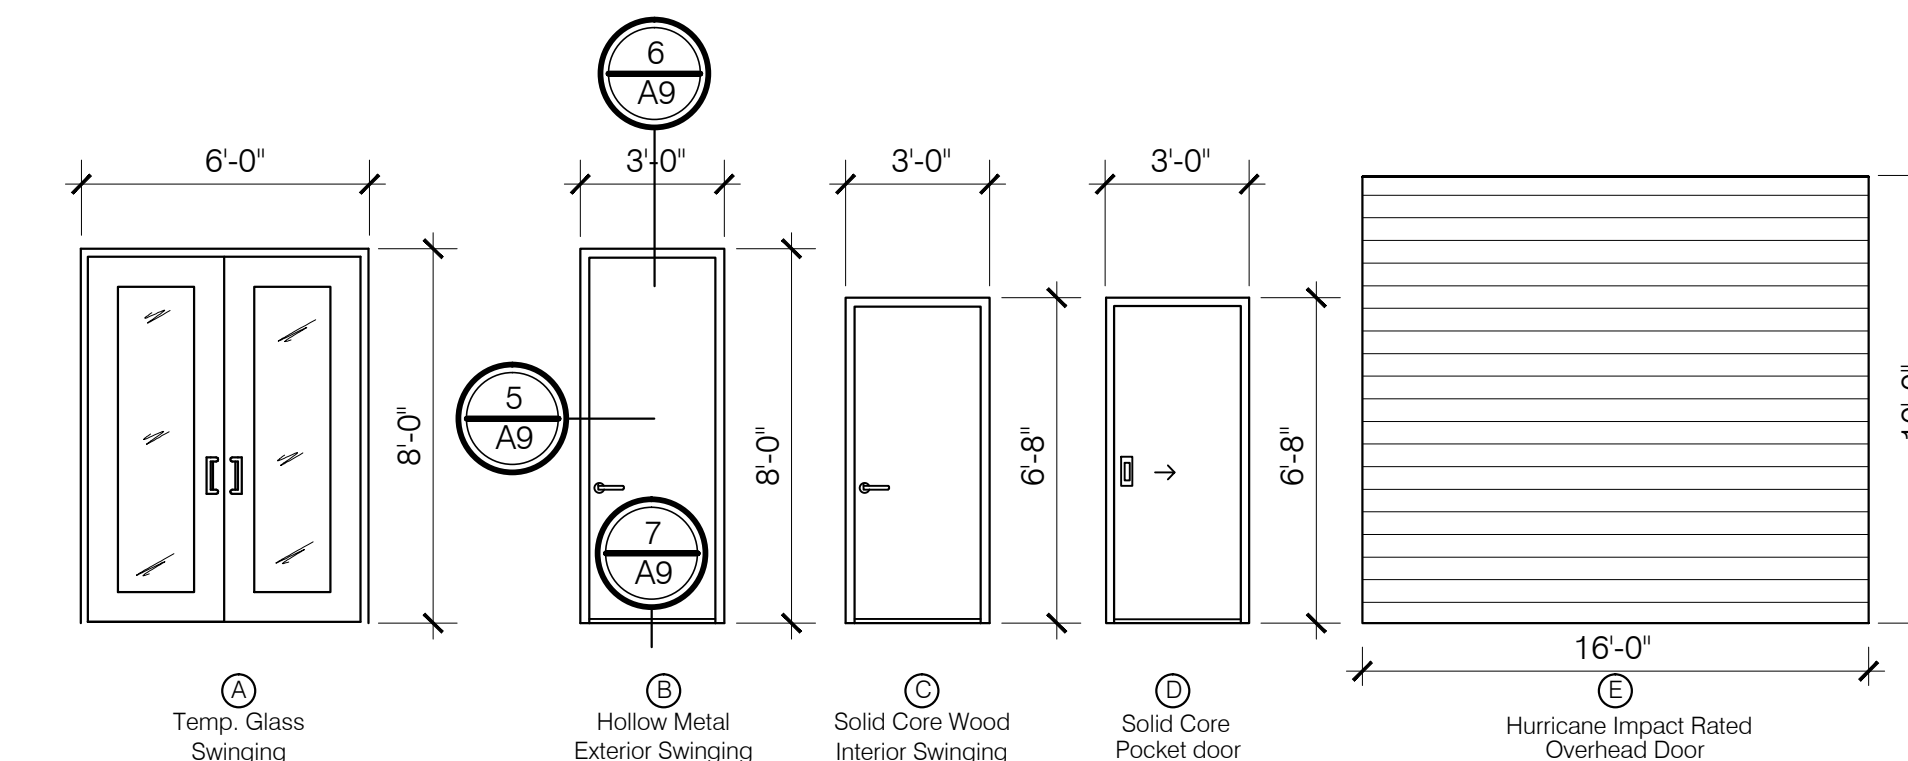


DOOR SCHEDULE (sizes in feet and inches)													
CIRCLE MARK	SIZE	THK.	TYPE	Des.	DOOR MAT.	FINISH	FRAME MAT.	FINISH	UL LABEL	WIND PRESSURES		NOA required	REMARKS
										POSITIVE	NEGATIVE		
1	(2) 3080	2"	Glass	A	ALUM.	ANOD.	ALUM.	BRONZE	-	+52.2	-57.1	Yes	NOA, Panic hardware
2	3080	1-3/4"	FLUSH	B	METAL	PAINT	HM	PAINT	-	+52.2	-57.1	Yes	NOA, Panic hardware
3	160100	1-3/4"	O.H. DOOR	D	STEEL	PAINT	TRACK	PAINT	-	+43.5	-48.4	Yes	NOA
4	NOT USED												
5	3080	1-3/4"	SOLID CORE	C	WOOD	BO	WOOD	PAINT	-			No	
6	3068	1-3/4"	SOLID CORE	C	WOOD	BO	WOOD	PAINT	-				
7	3068	1-3/4"	SOLID CORE	C	WOOD	BO	WOOD	PAINT	-				
8	3068	1-3/4"	SOLID CORE	C	WOOD	BO	WOOD	PAINT	-				
9	3068	1-3/4"	SOLID CORE	C	WOOD	BO	WOOD	PAINT	-				
10	3068	1-3/4"	SOLID CORE	C	WOOD	BO	WOOD	PAINT	-				
11	3068	1-3/4"	SOLID CORE	C	WOOD	BO	WOOD	PAINT	-				
12	3068	1-3/4"	SOLID CORE	C	WOOD	BO	WOOD	PAINT	-				
13	3068	1-3/4"	SOLID CORE	D	WOOD	BO	WOOD	PAINT	-				Pocket
14	3068	1-3/4"	SOLID CORE	D	WOOD	BO	WOOD	PAINT	-				Pocket
15	3068	1-3/4"	90 Min rated	---	---	BO	---	PAINT	-				Auto closer
16	3068	1-3/4"	90 Min rated	---	---	BO	---	PAINT	-				Auto closer
17	3068	1-3/4"	SOLID CORE	C	WOOD	BO	WOOD	PAINT	-	+52.2	-57.1		
18	3080	1-3/4"	FLUSH	B	METAL	BO	HM	PAINT	-				

Notes:
 1. All exterior doors shall have current Dade County Product Approval NOA
 2. All closer & hardware to comply with Florida Accessibility Code.
 3. Contractor to verify masonry / rough openings for all windows and doors and adjust columns as required.
 4. B Label Door Note: Frames must be rated with door. Hinges must be Steel Ball Brg. Door must be self closing/ self latching

BUCK SCHEDULE
 Impact: 1x4 P.T. buck
 Wood frame doors: 2x4 P.T. buck
 Metal frame doors: 1x4 P.T. buck


NOA: Designate Miami-Dade Co Product control approval required.

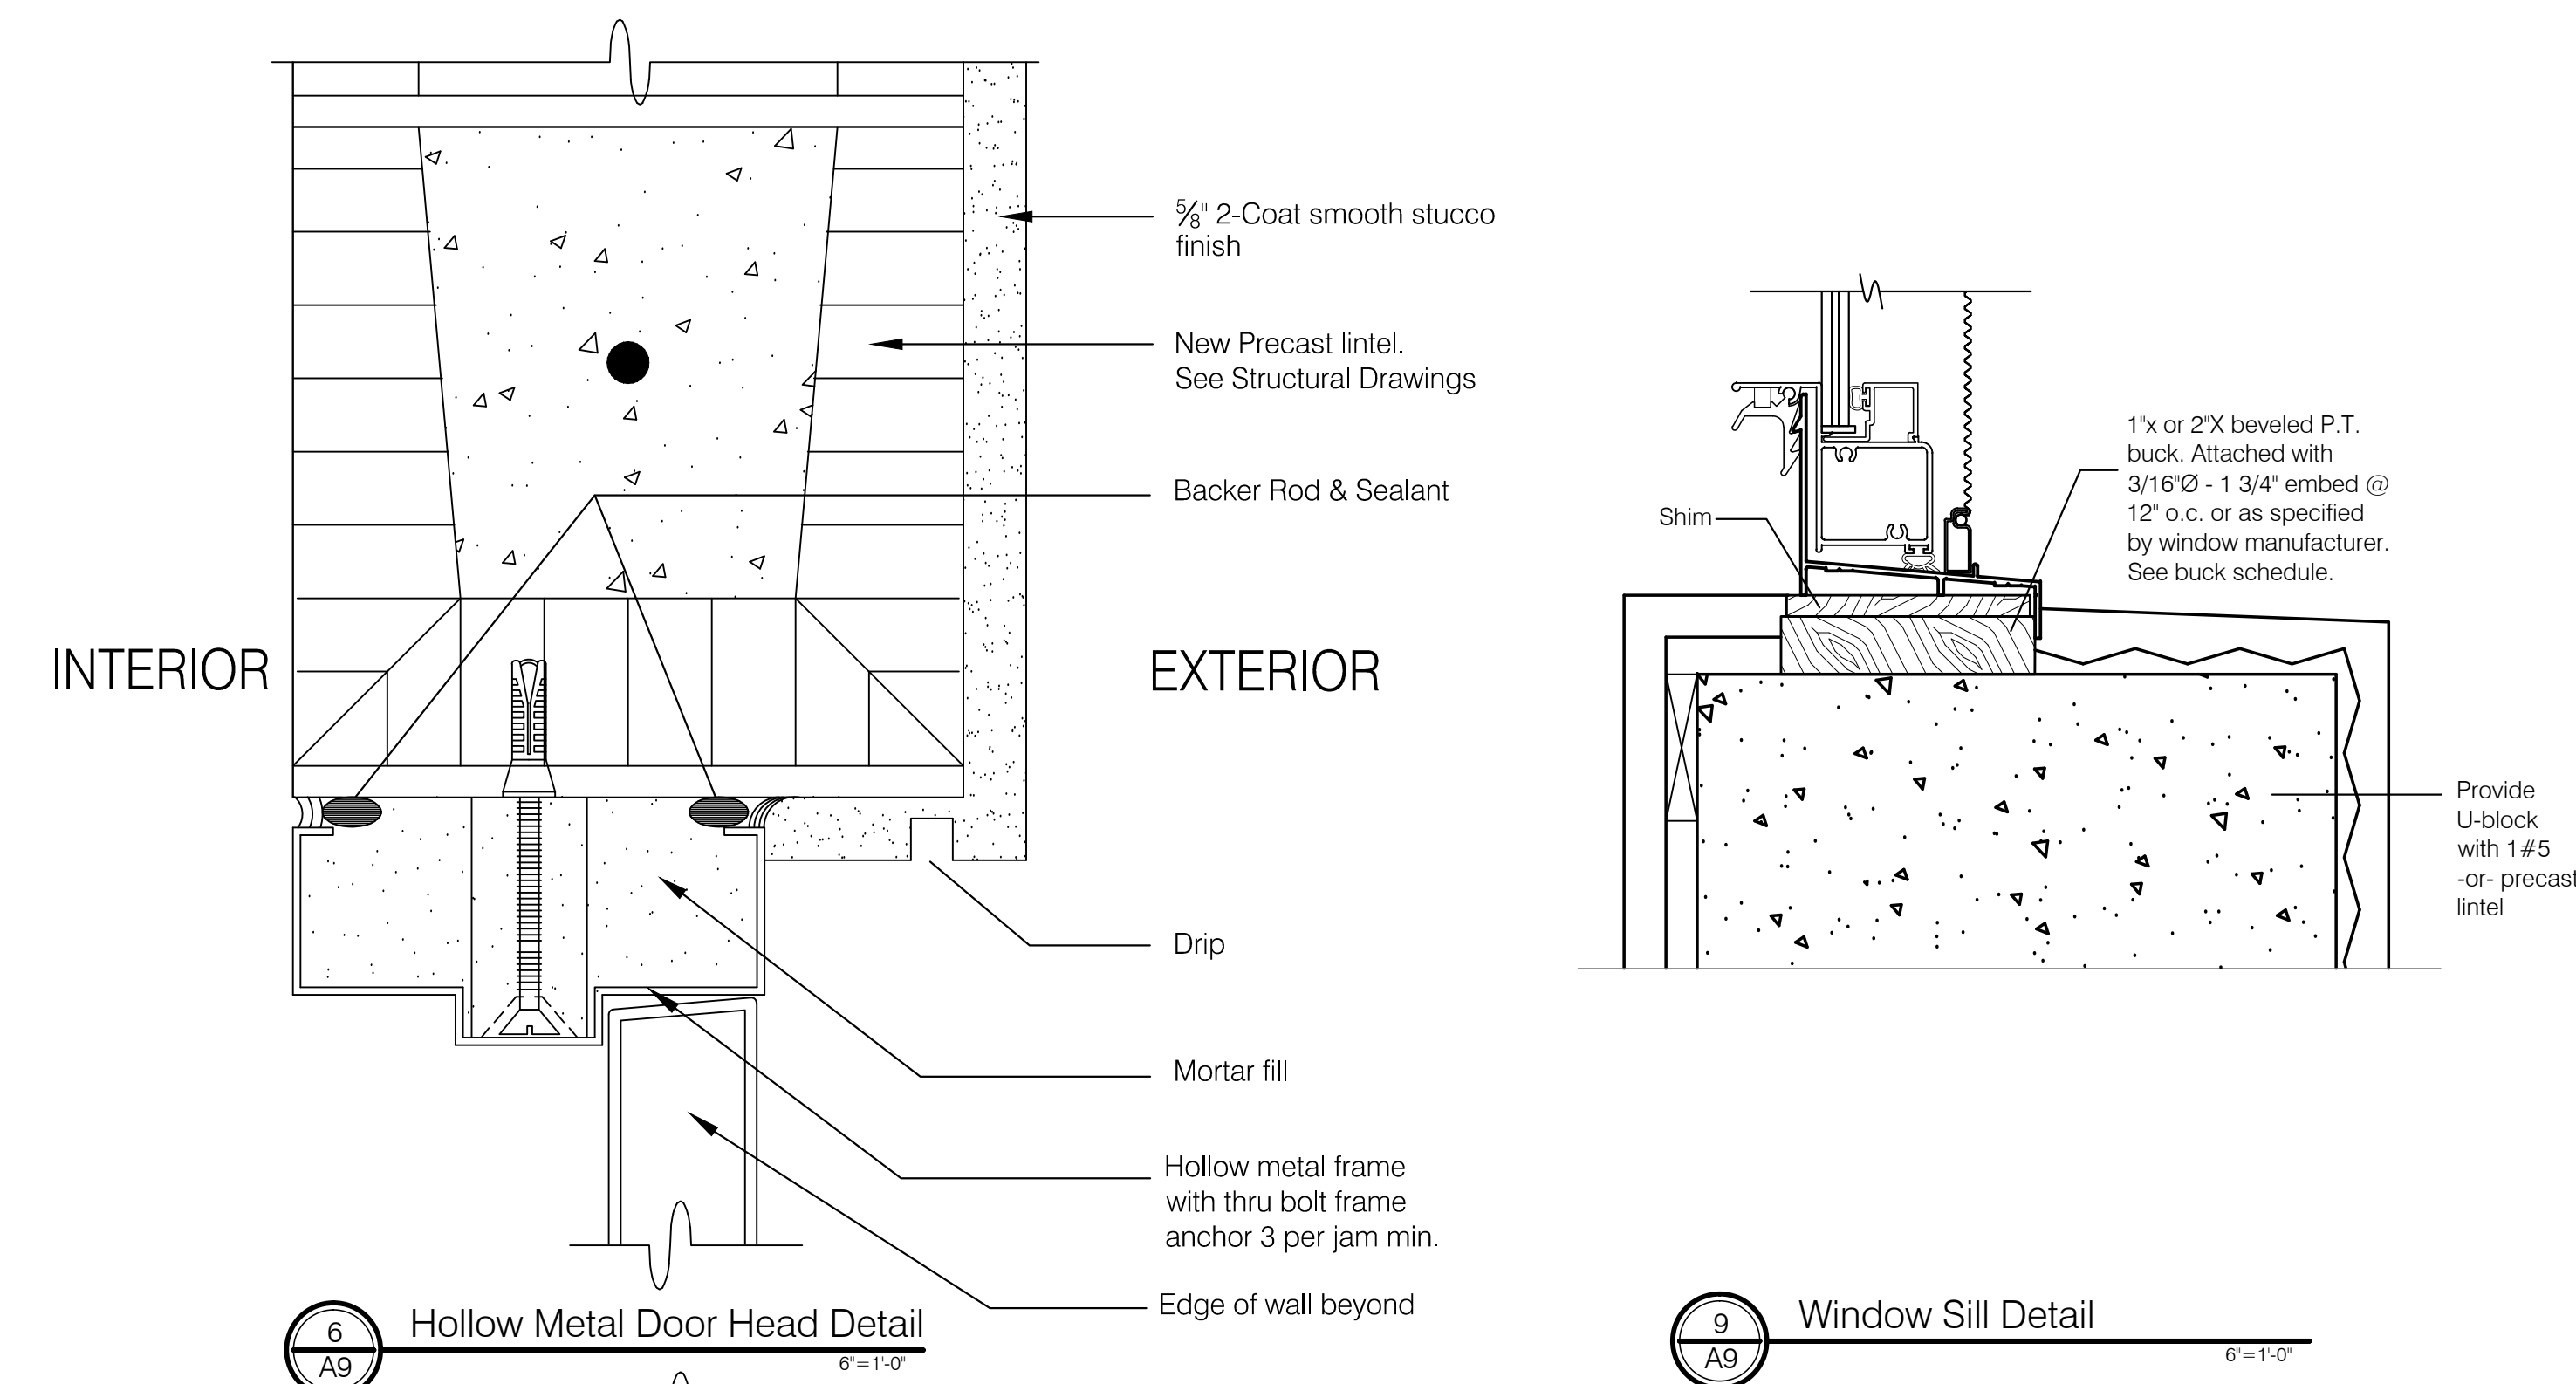


Door Types

BUCK SCHEDULE					
Type	Buck size	Fastener	Min. Embed	Min. Edge dist.	Spacing
Garage doors	2x8 P.T.	1/2" Ø exp. bolts	3-1/2"	3-1/2"	12" o.c.

Notes:
 1. * - provide 6" c/c from each mullion and/or corners.
 2. Connections are indicated above unless specified otherwise by product approval.

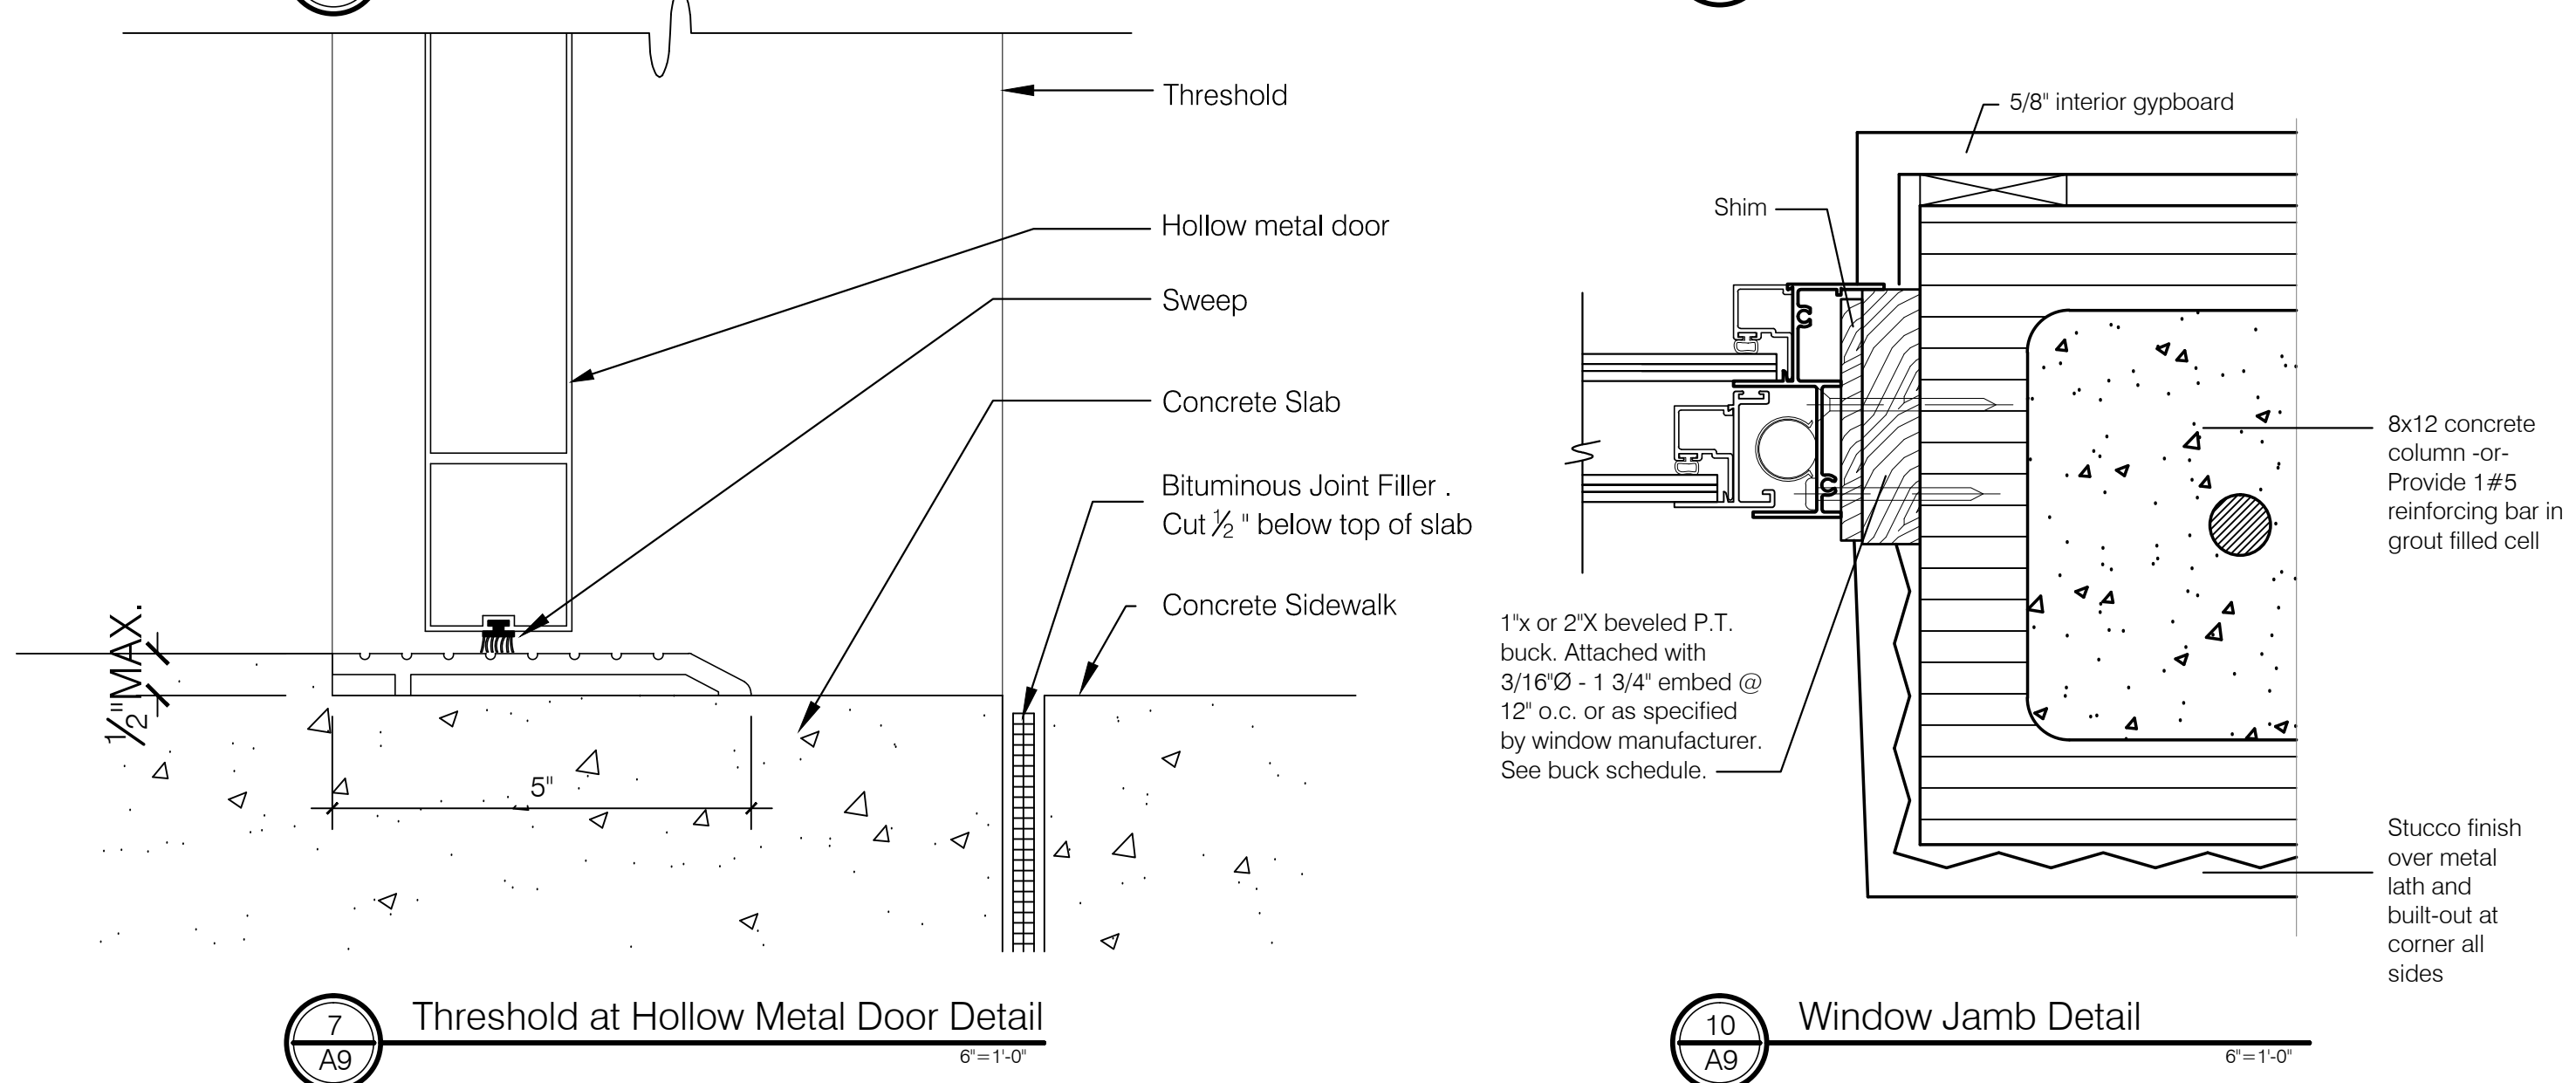

WINDOW SCHEDULE										
MARK	SIZE	TYPE	FRAME		PCA	Top of Window (Ref 0'-0")	Wind Pressures		Sill Height	REMARKS
			Frame	Glass			Pos.	Neg.		
W1	3'-1" x 6'-0"	SINGLE HUNG	ALUMINUM	BRONZE	YES	+8'-0"	+52.2	-57.1	+0'-0"	Eng Shop Dwg's Req'd. PGT or Equal
W2	3'-1" x 6'-0"	SINGLE HUNG	ALUMINUM	BRONZE	YES	+8'-0"	+52.2	-57.1	+0'-0"	
W3	3'-1" x 6'-0"	SINGLE HUNG	ALUMINUM	BRONZE	YES	+8'-0"	+55.7	-60.6	+2'-0"	
W4	3'-1" x 6'-0"	SINGLE HUNG	ALUMINUM	BRONZE	YES	+8'-0"	+55.7	-72.8	+2'-0"	
W5	3'-1" x 6'-0"	SINGLE HUNG	ALUMINUM	BRONZE	YES	+8'-0"	+55.7	-60.6	+2'-0"	

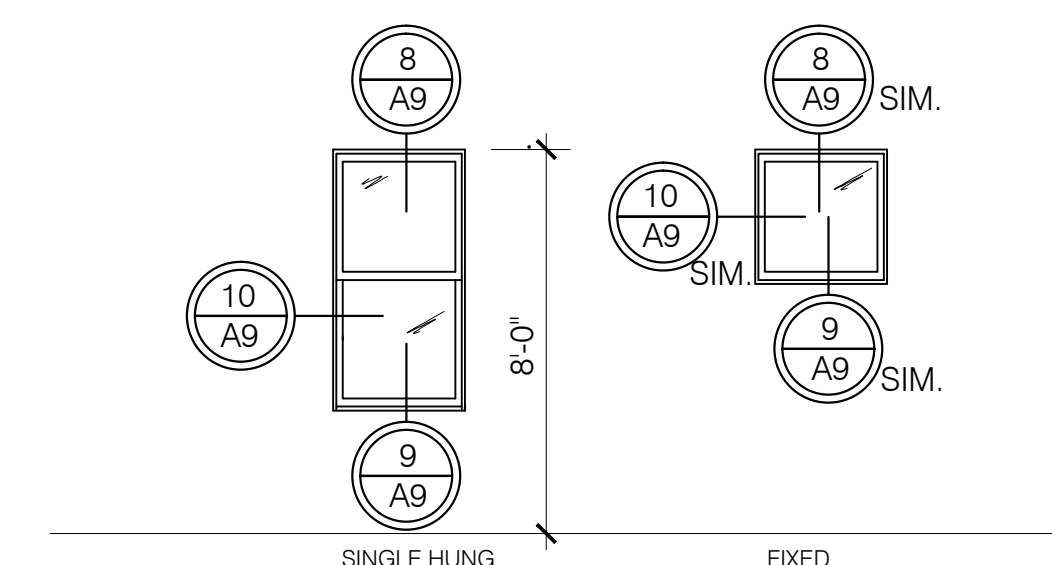

Exterior Window Elevation