

MARK	DESCRIPTION	DATE
▲		
▲		
▲		
▲		
▲		

ARCHITECTURE/PLANNING
 MARC WIENER, A.I.A.
 AR # 000416
 891 SOUTH FEDERAL HWY, STE 203
 BOCA RATON, FLORIDA 33432
 561-750-4111 FAX: 561-750-5299


SOUTH FLORIDA SCHOOLS, LLC.
 1820 SW 3 AVE, STE 202
 MIAMI, FLORIDA 33129

KLA CHILDCARE
 FORMER 'PETE ROSE' RESTAURANT
 INTERIOR IMPROVEMENT


1601 N CONGRESS AVE
 BOYNTON BEACH, FLORIDA

JOB NUMBER	15118
SCALE	AS NOTED
PROJECT DATE	
ISSUE DATE	16.03.22
BID DATE	


DRAWN BY	BB
CHECKED BY	MW
DISCIPLINE	ARCHITECTURE
PLAN TYPE	DETAILS
SHEET NUMBER	A8.03

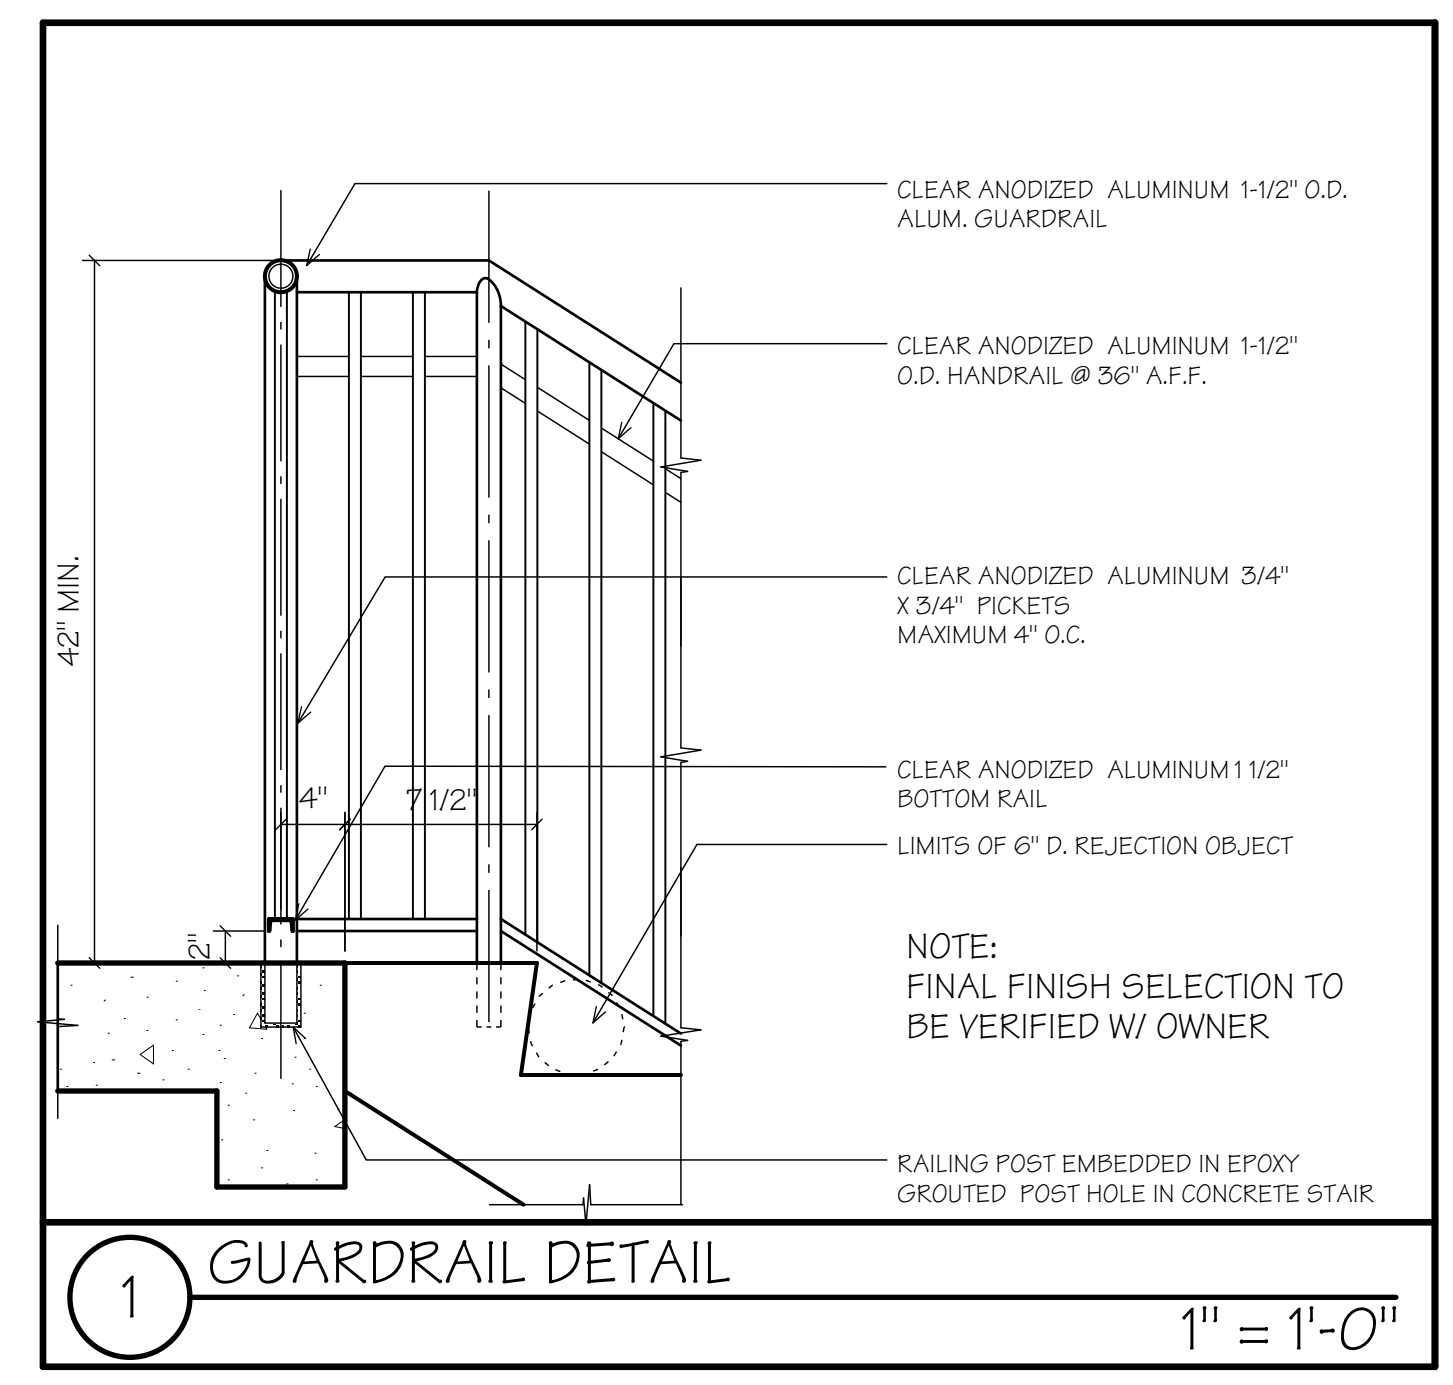


1 GUARDRAIL DETAIL 1" = 1'-0"

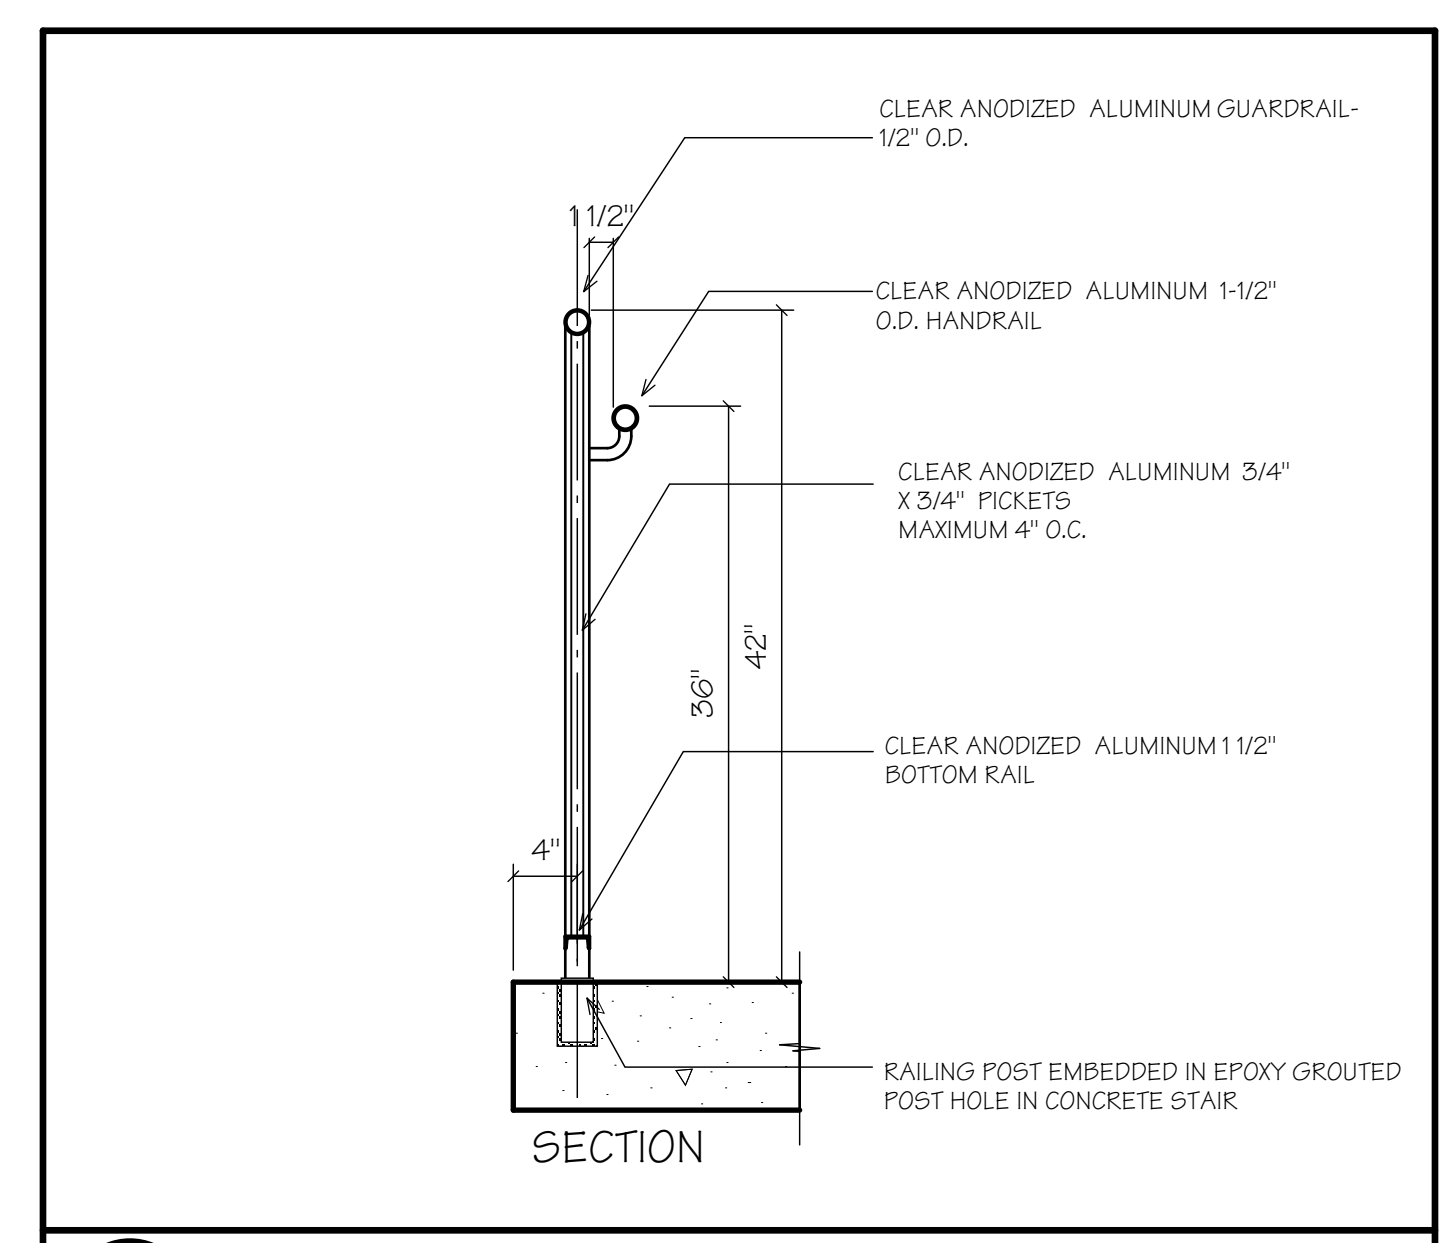


2 SECTION / ELEVATION - HAND RAIL/ 1" = 1'-0"

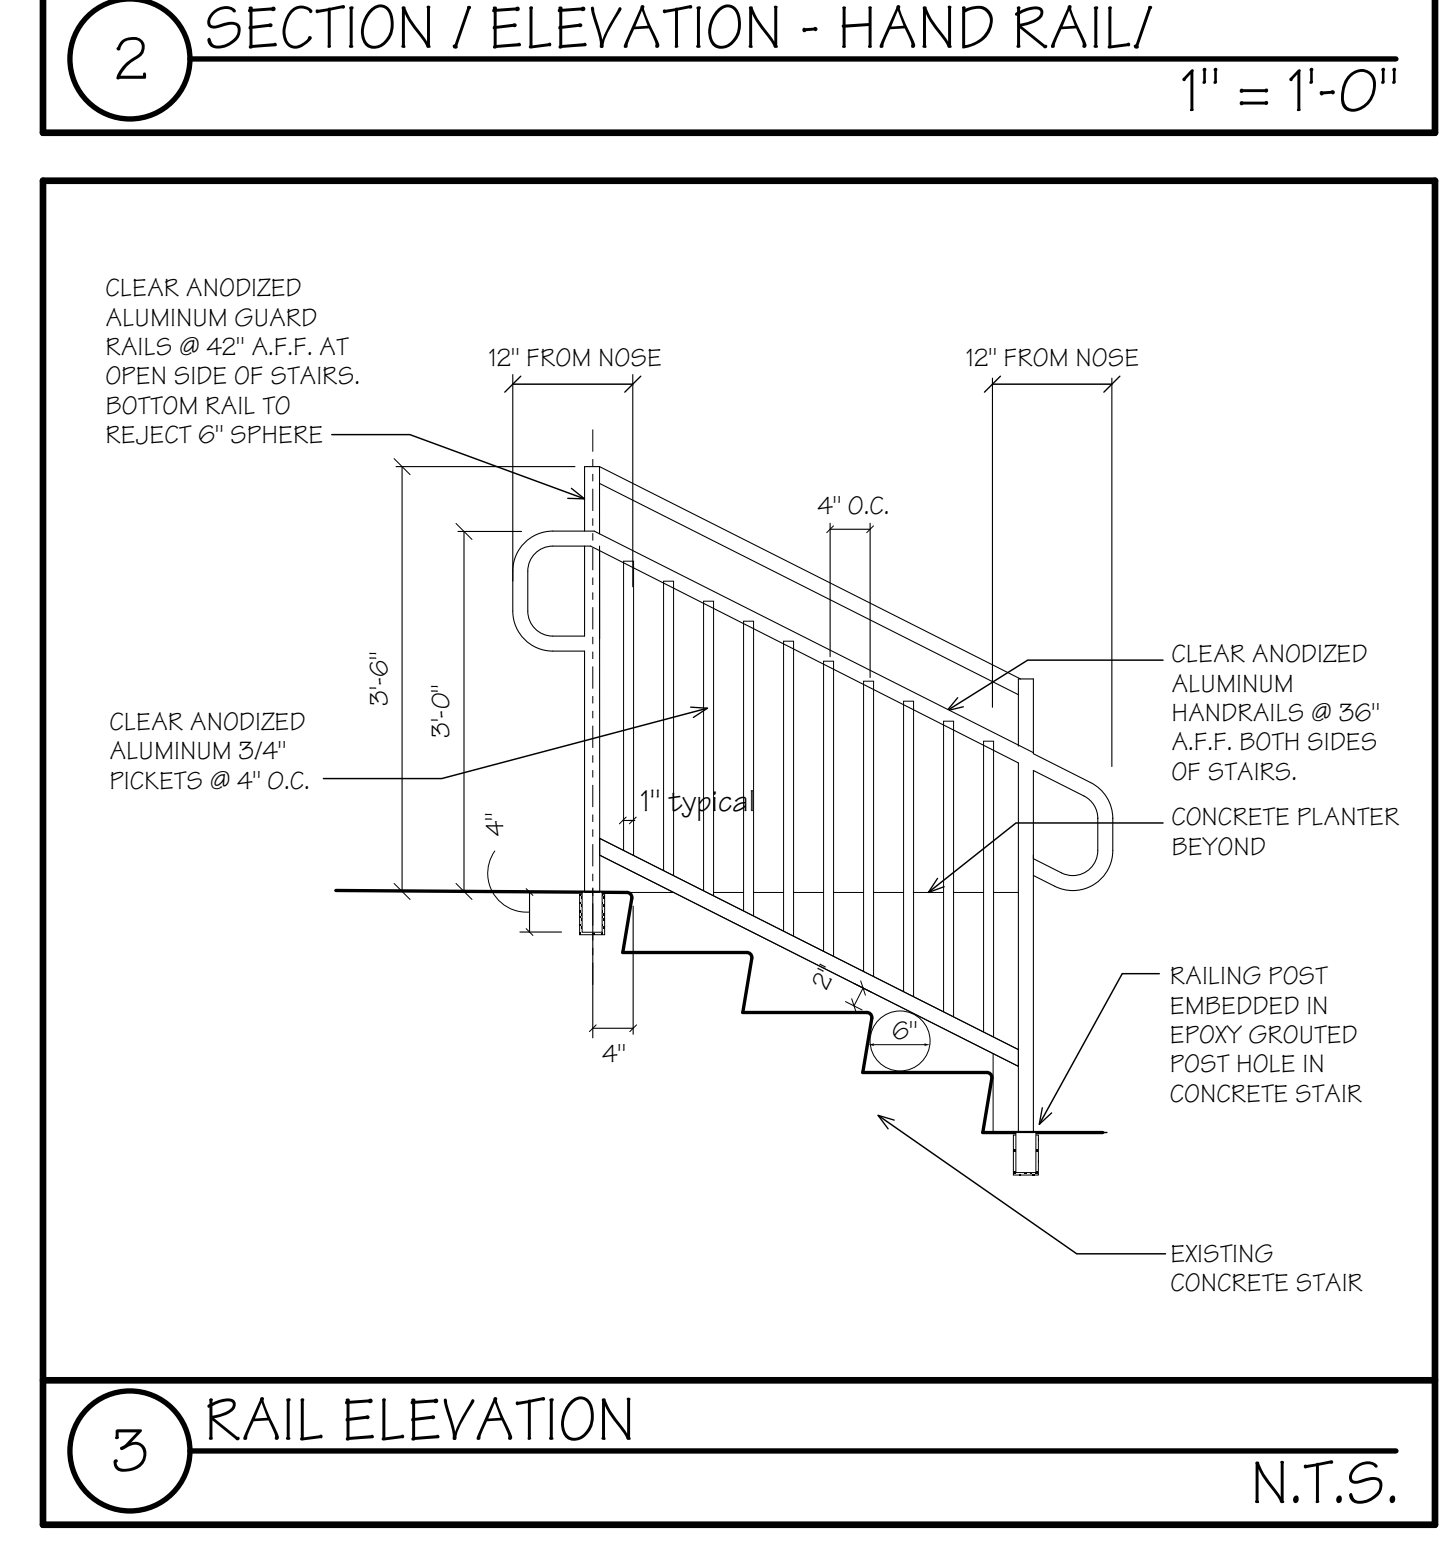


3 RAIL ELEVATION N.T.S.

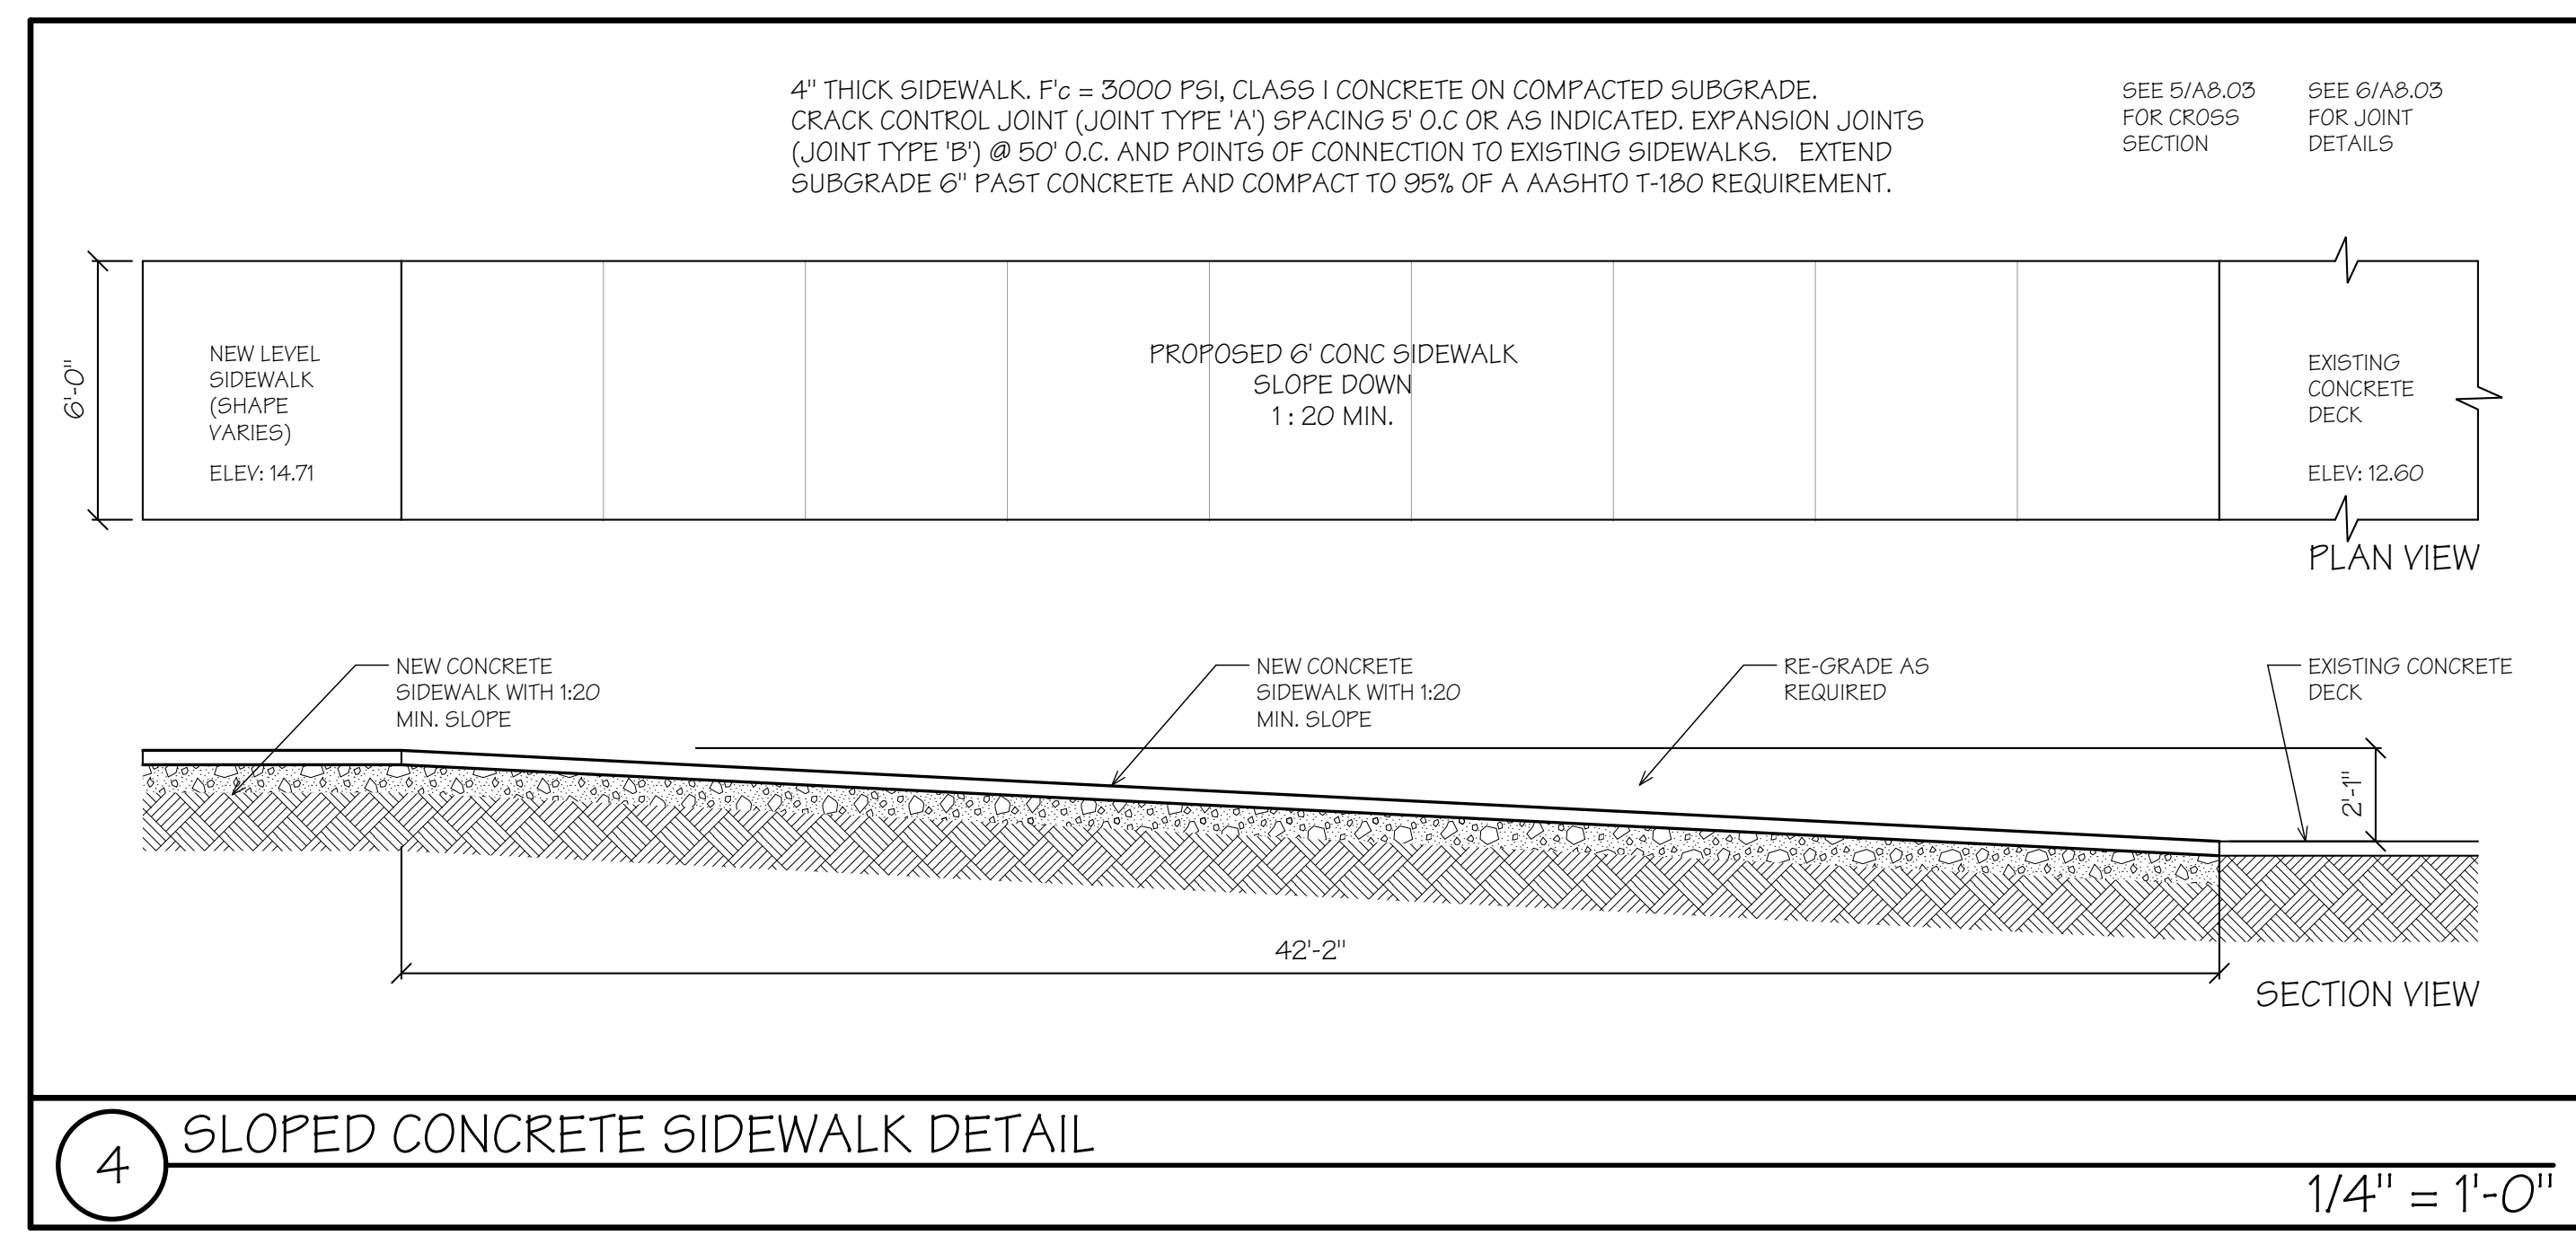


4 SLOPED CONCRETE SIDEWALK DETAIL 1/4" = 1'-0"

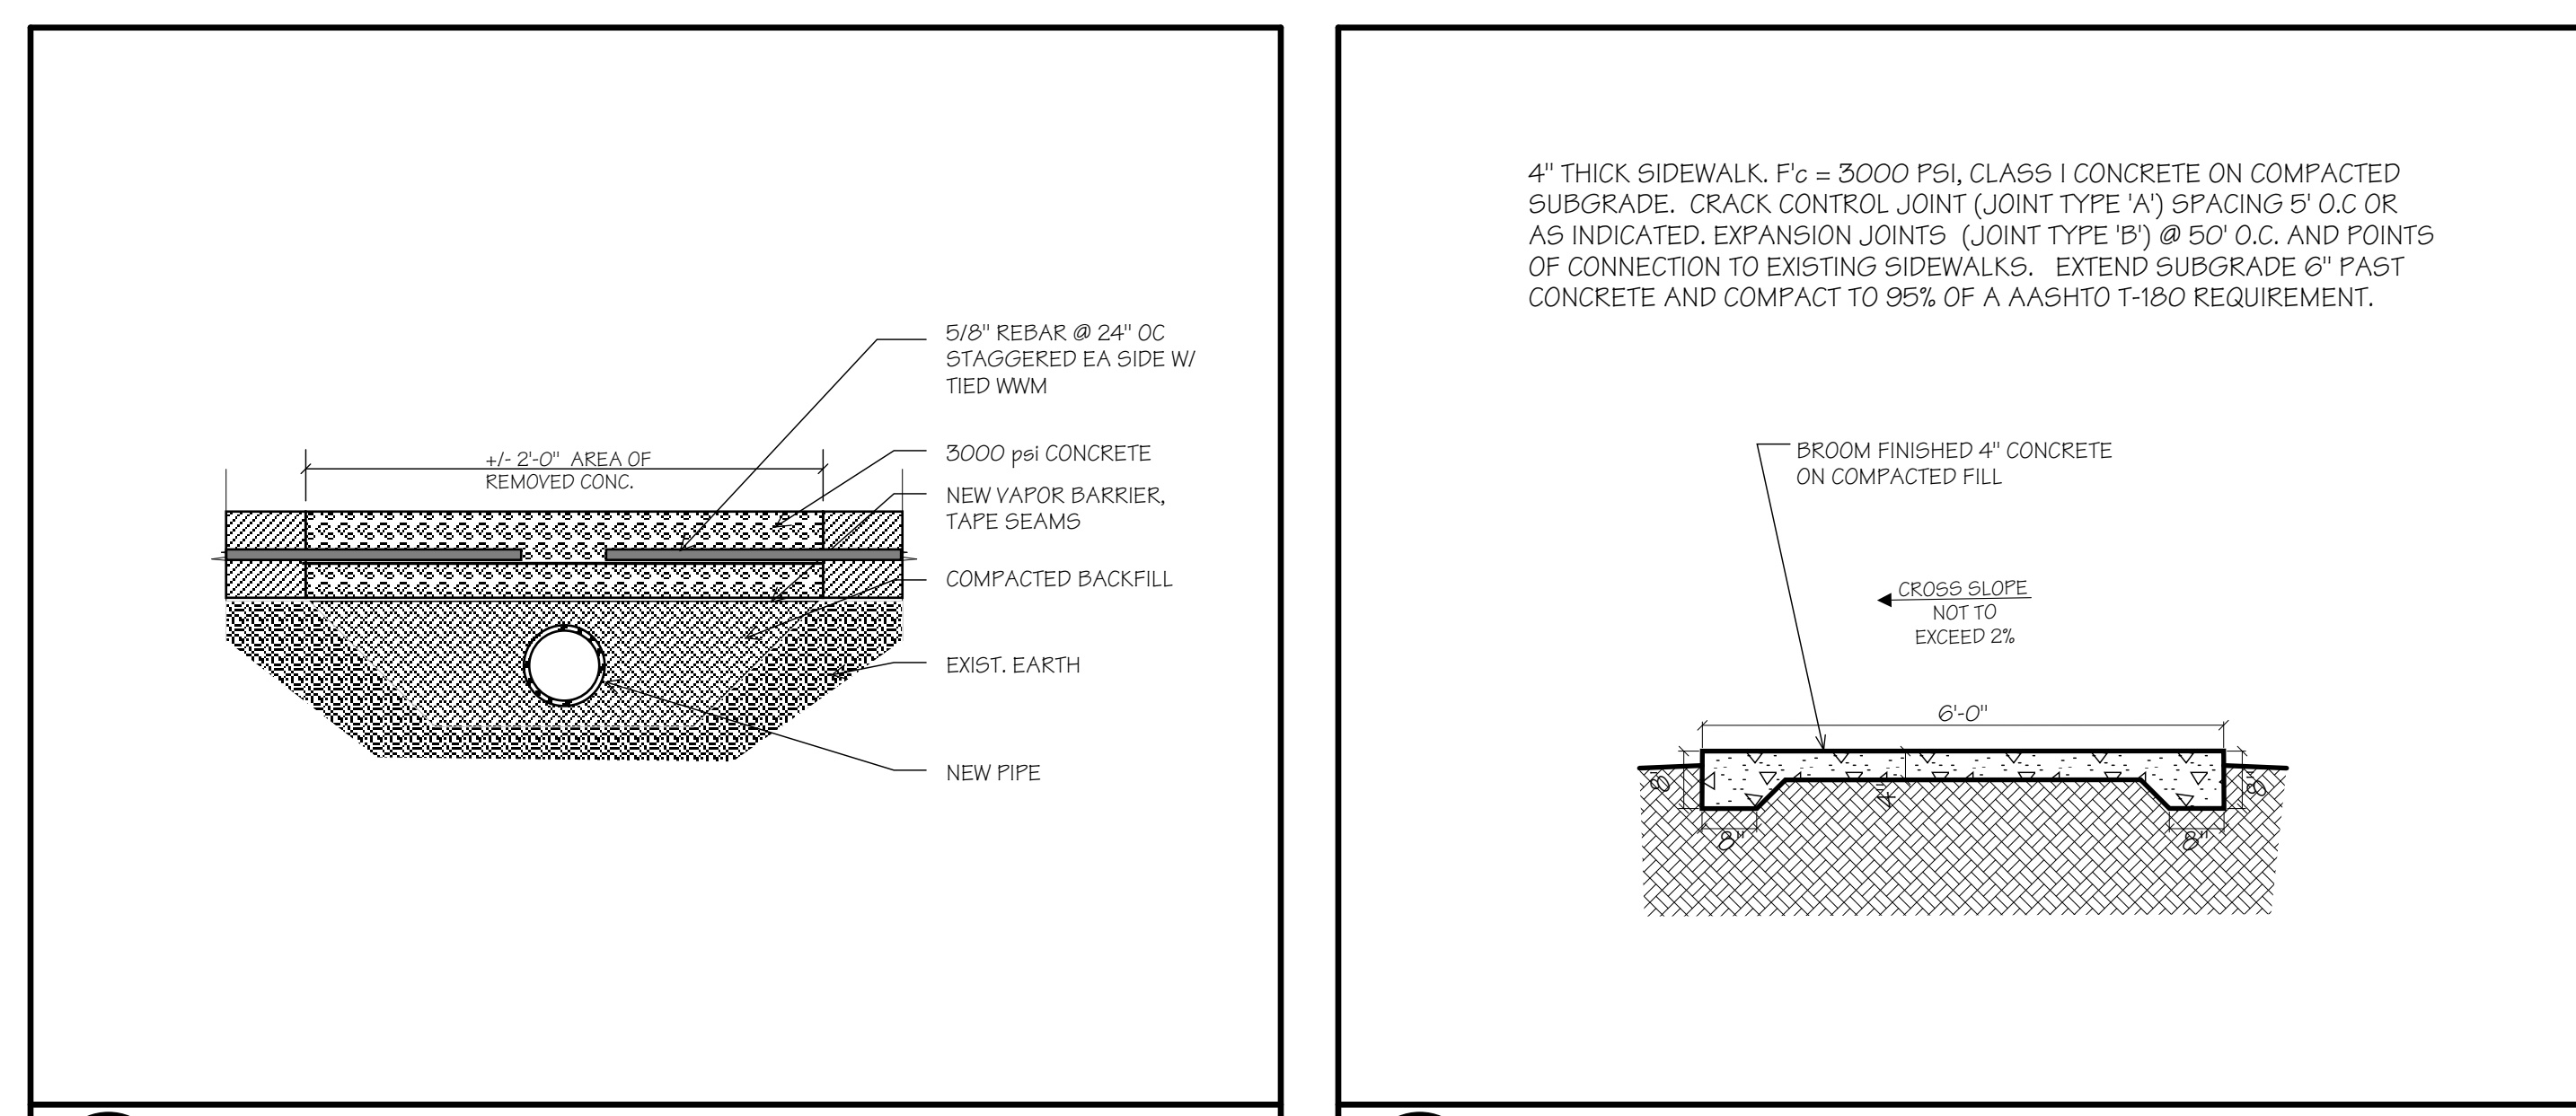


5 SIDEWALK CROSS SECTION N.T.S.

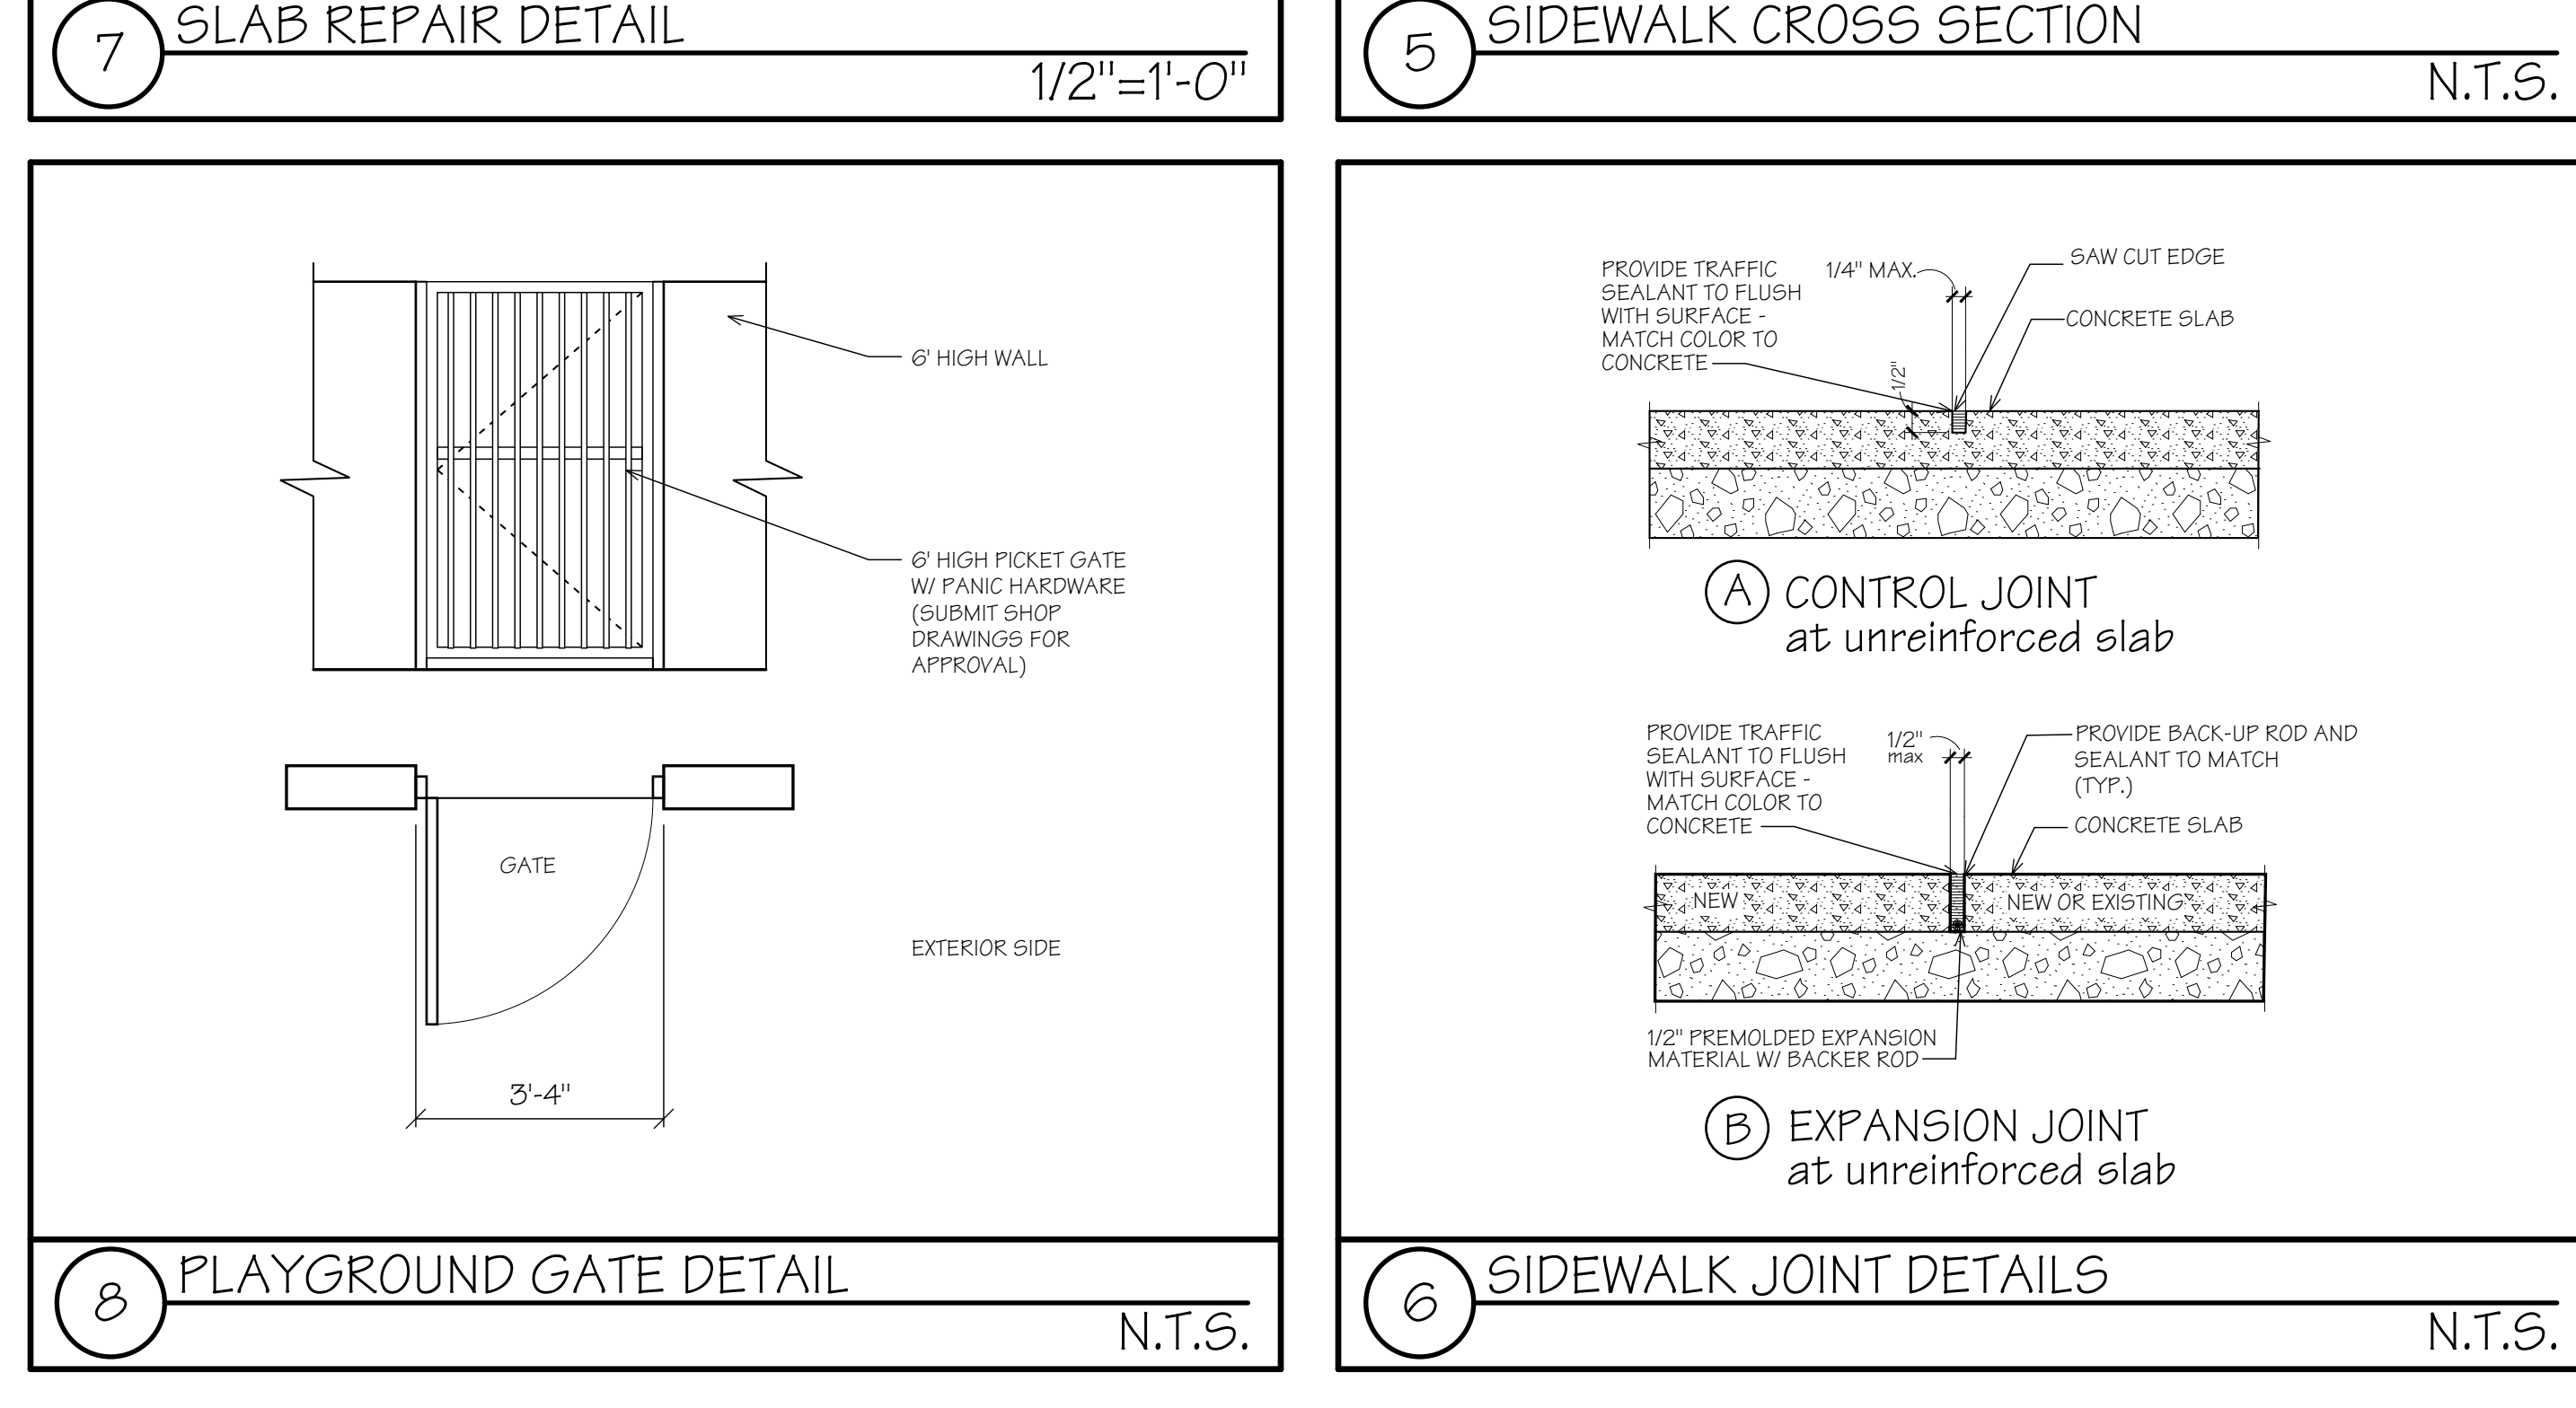


6 SIDEWALK JOINT DETAILS N.T.S.

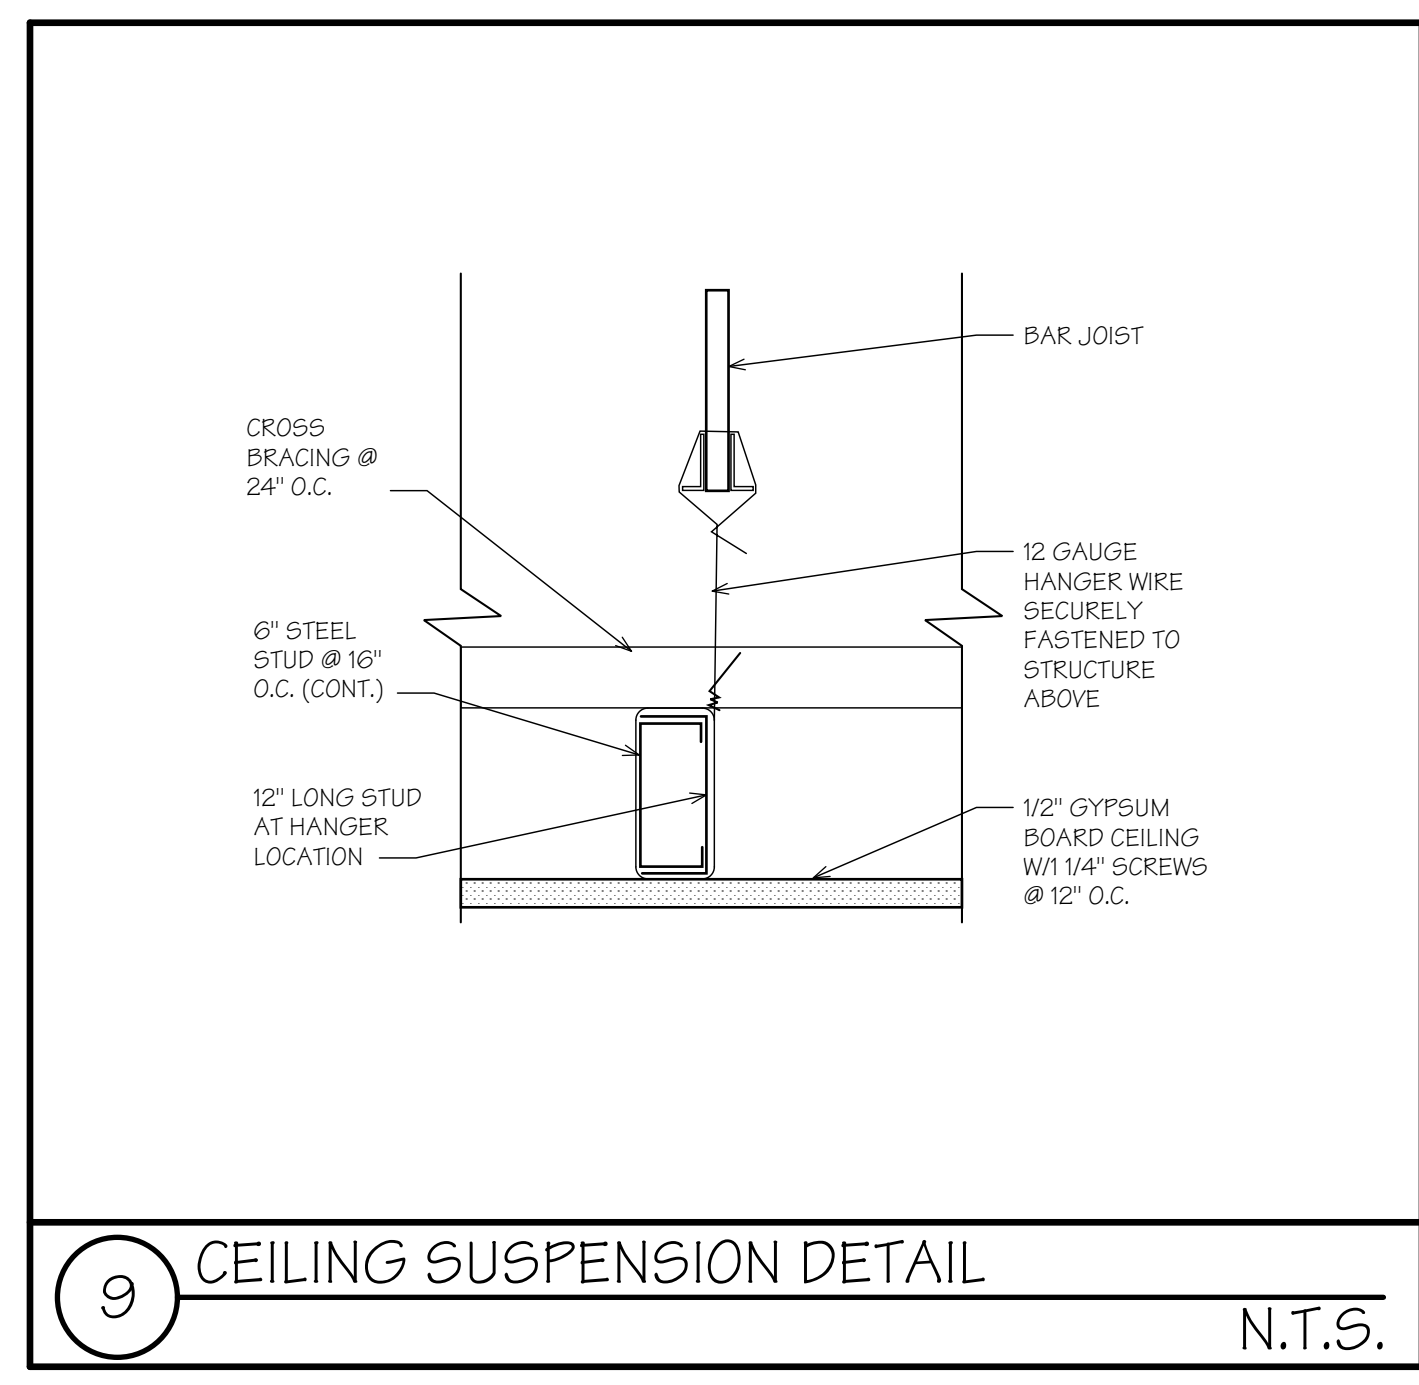


9 CEILING SUSPENSION DETAIL N.T.S.

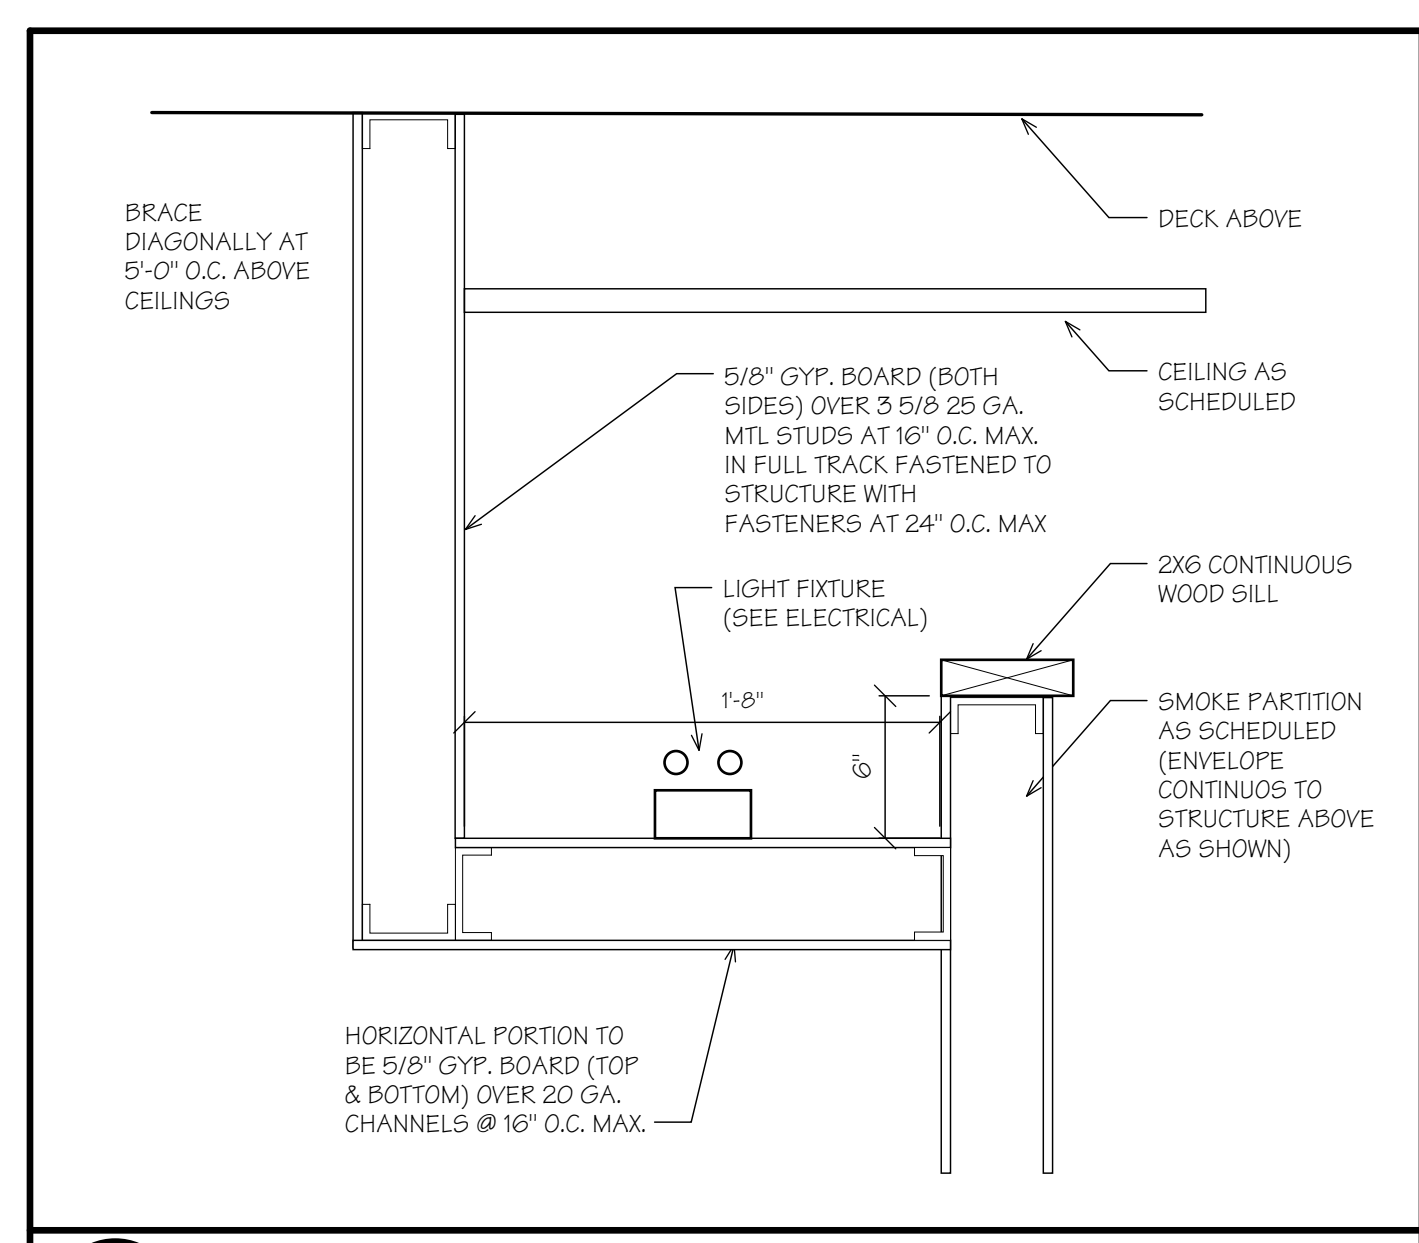

10 CORRIDOR LIGHT SOFFIT DETAIL 1 1/2" = 1'-0"

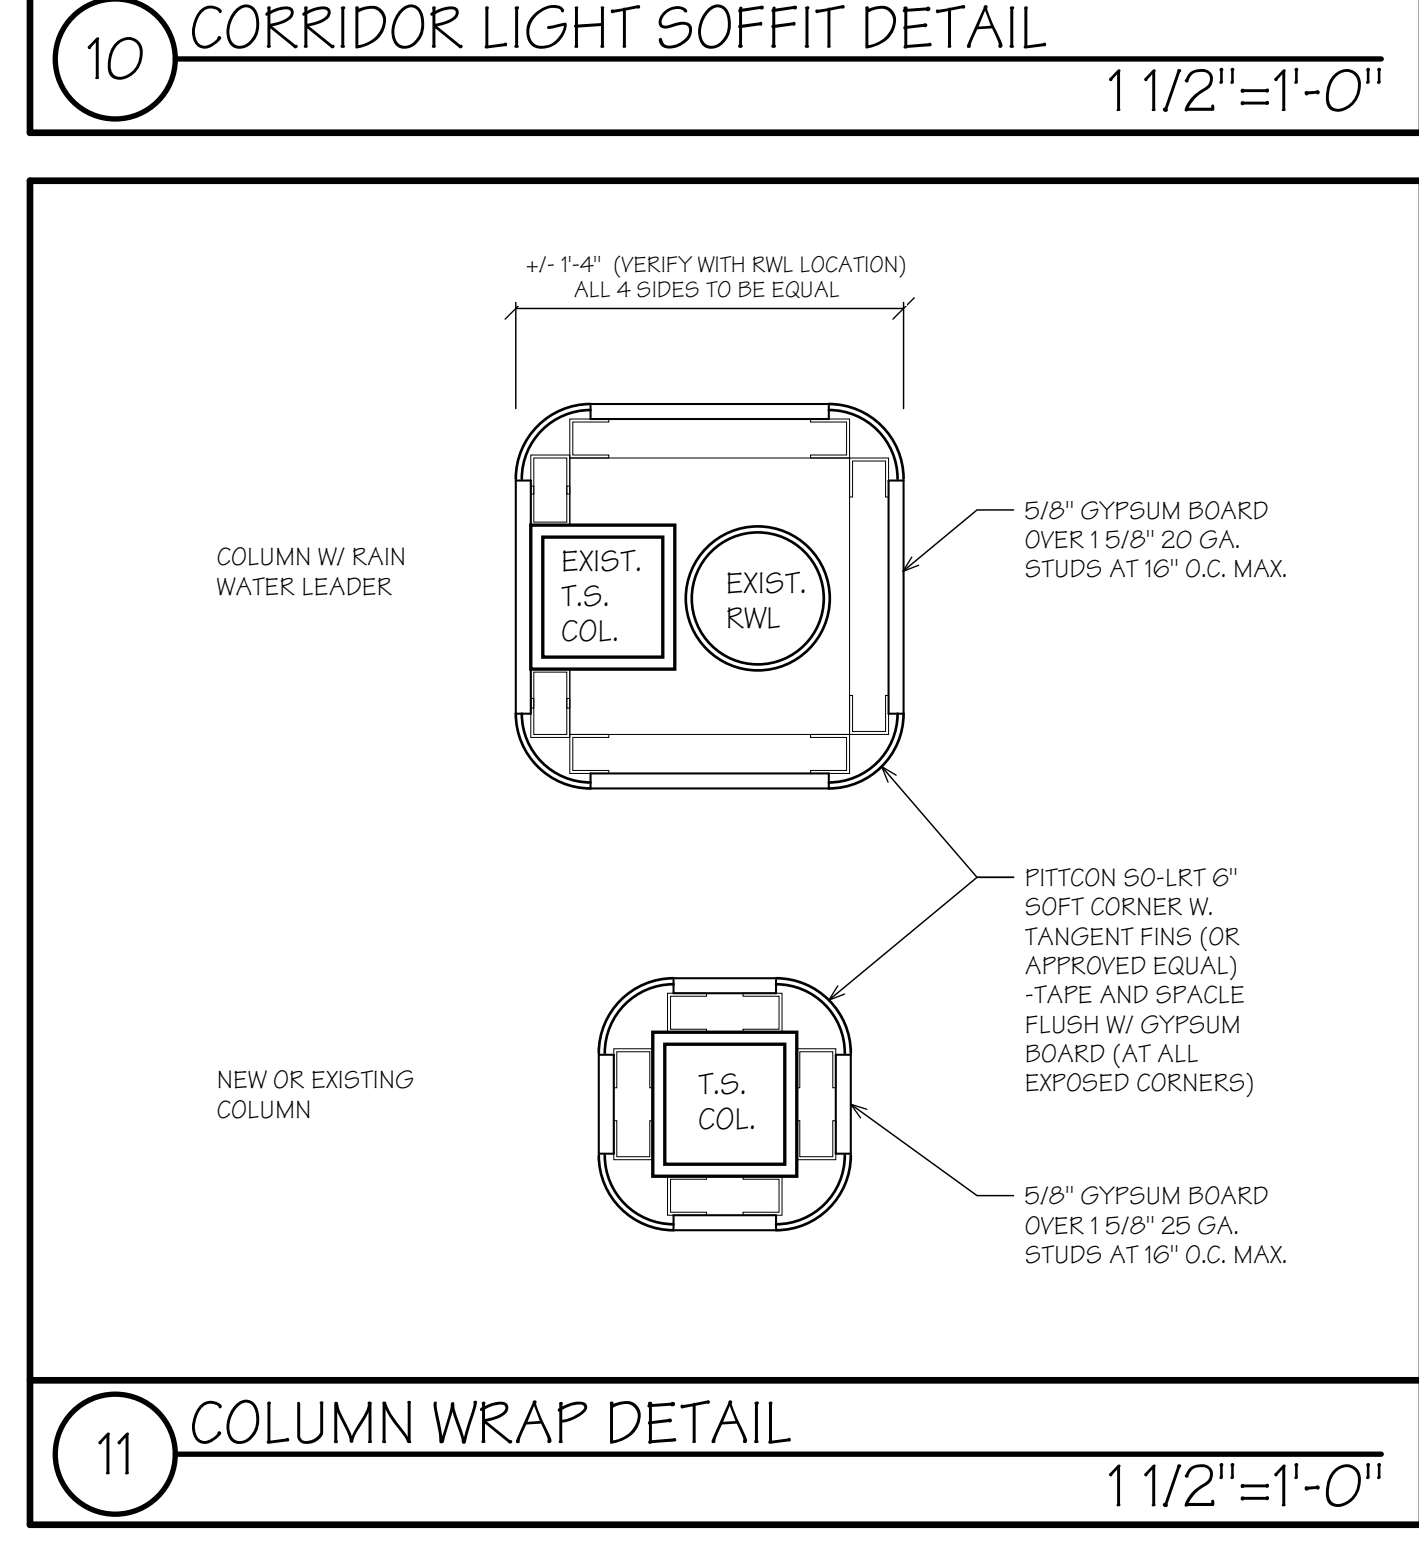

11 COLUMN WRAP DETAIL 1 1/2" = 1'-0"

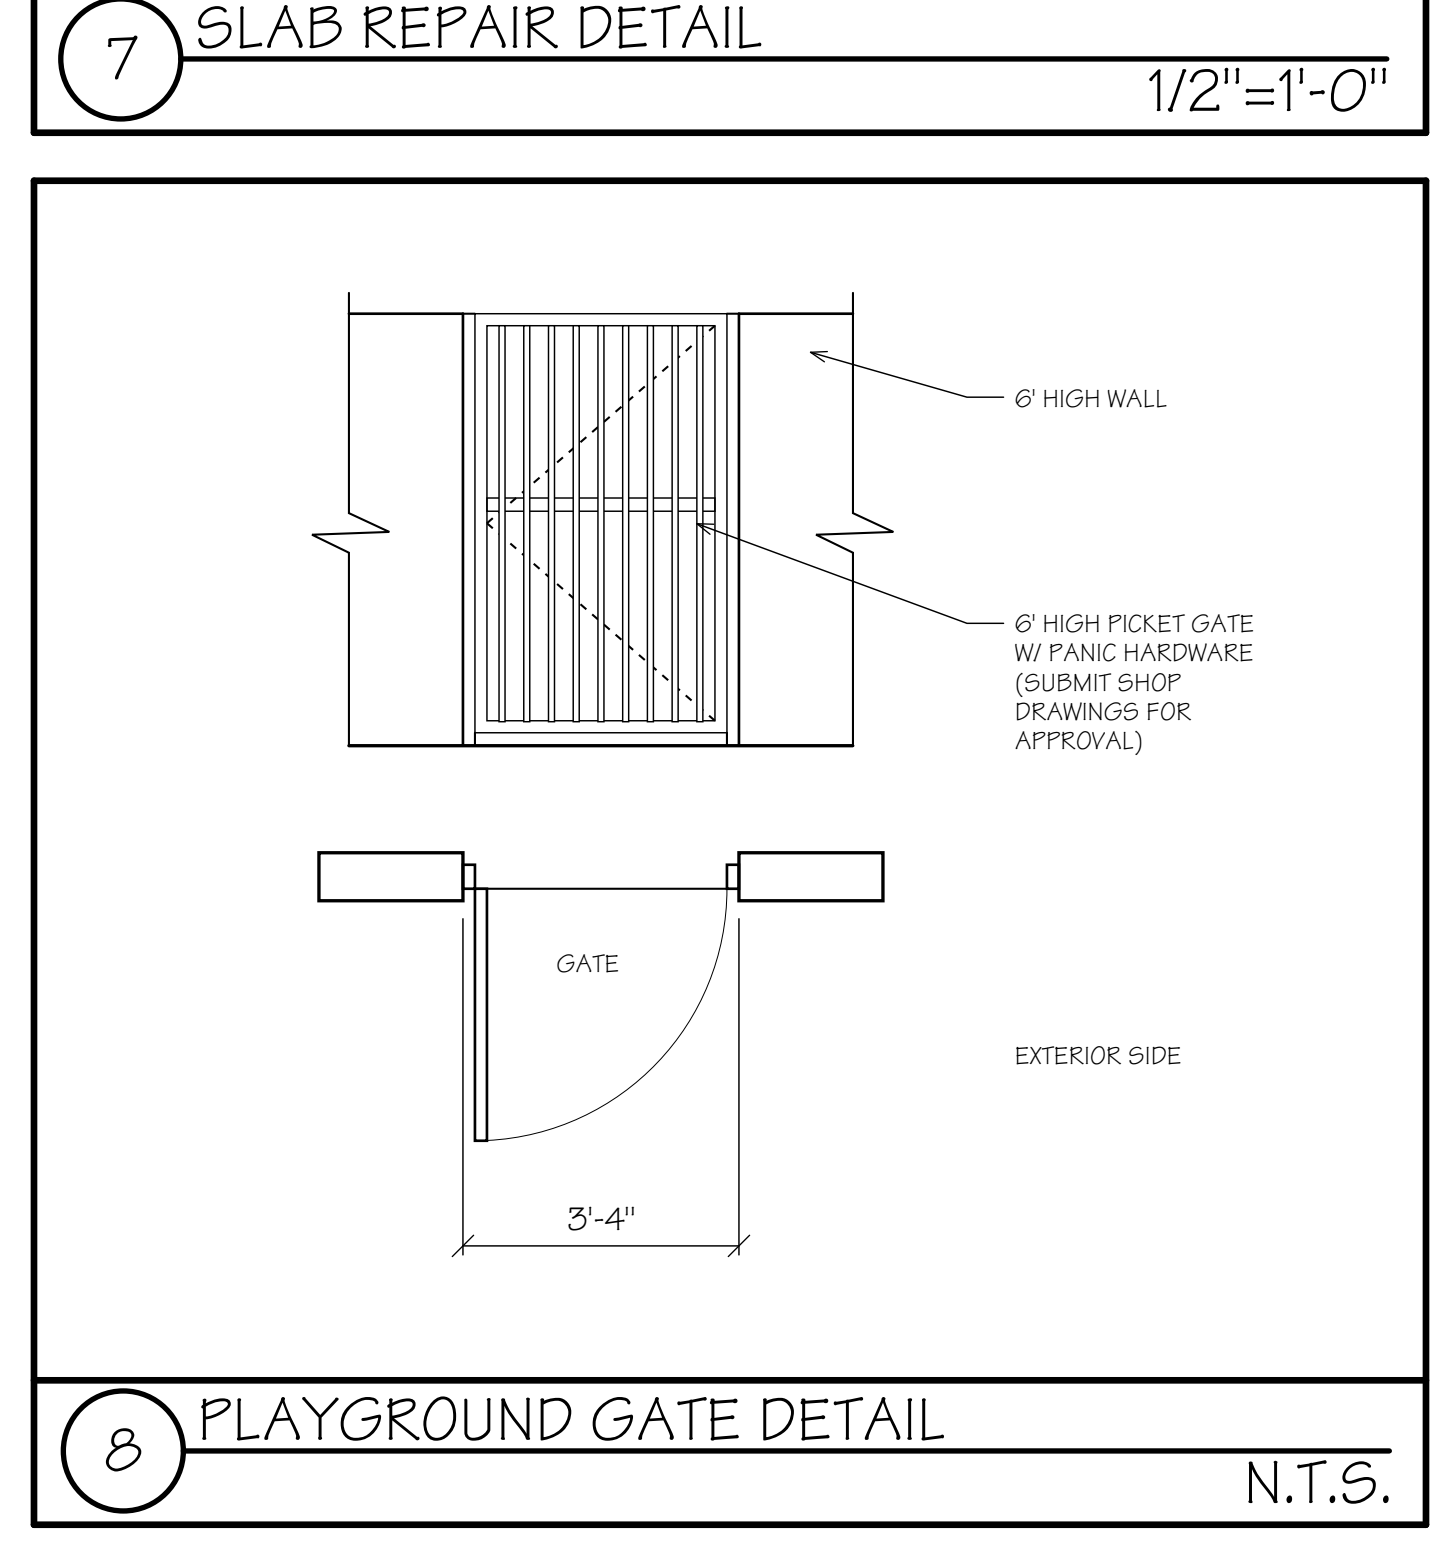

8 PLAYGROUND GATE DETAIL N.T.S.

© MARC WIENER, A.I.A.