

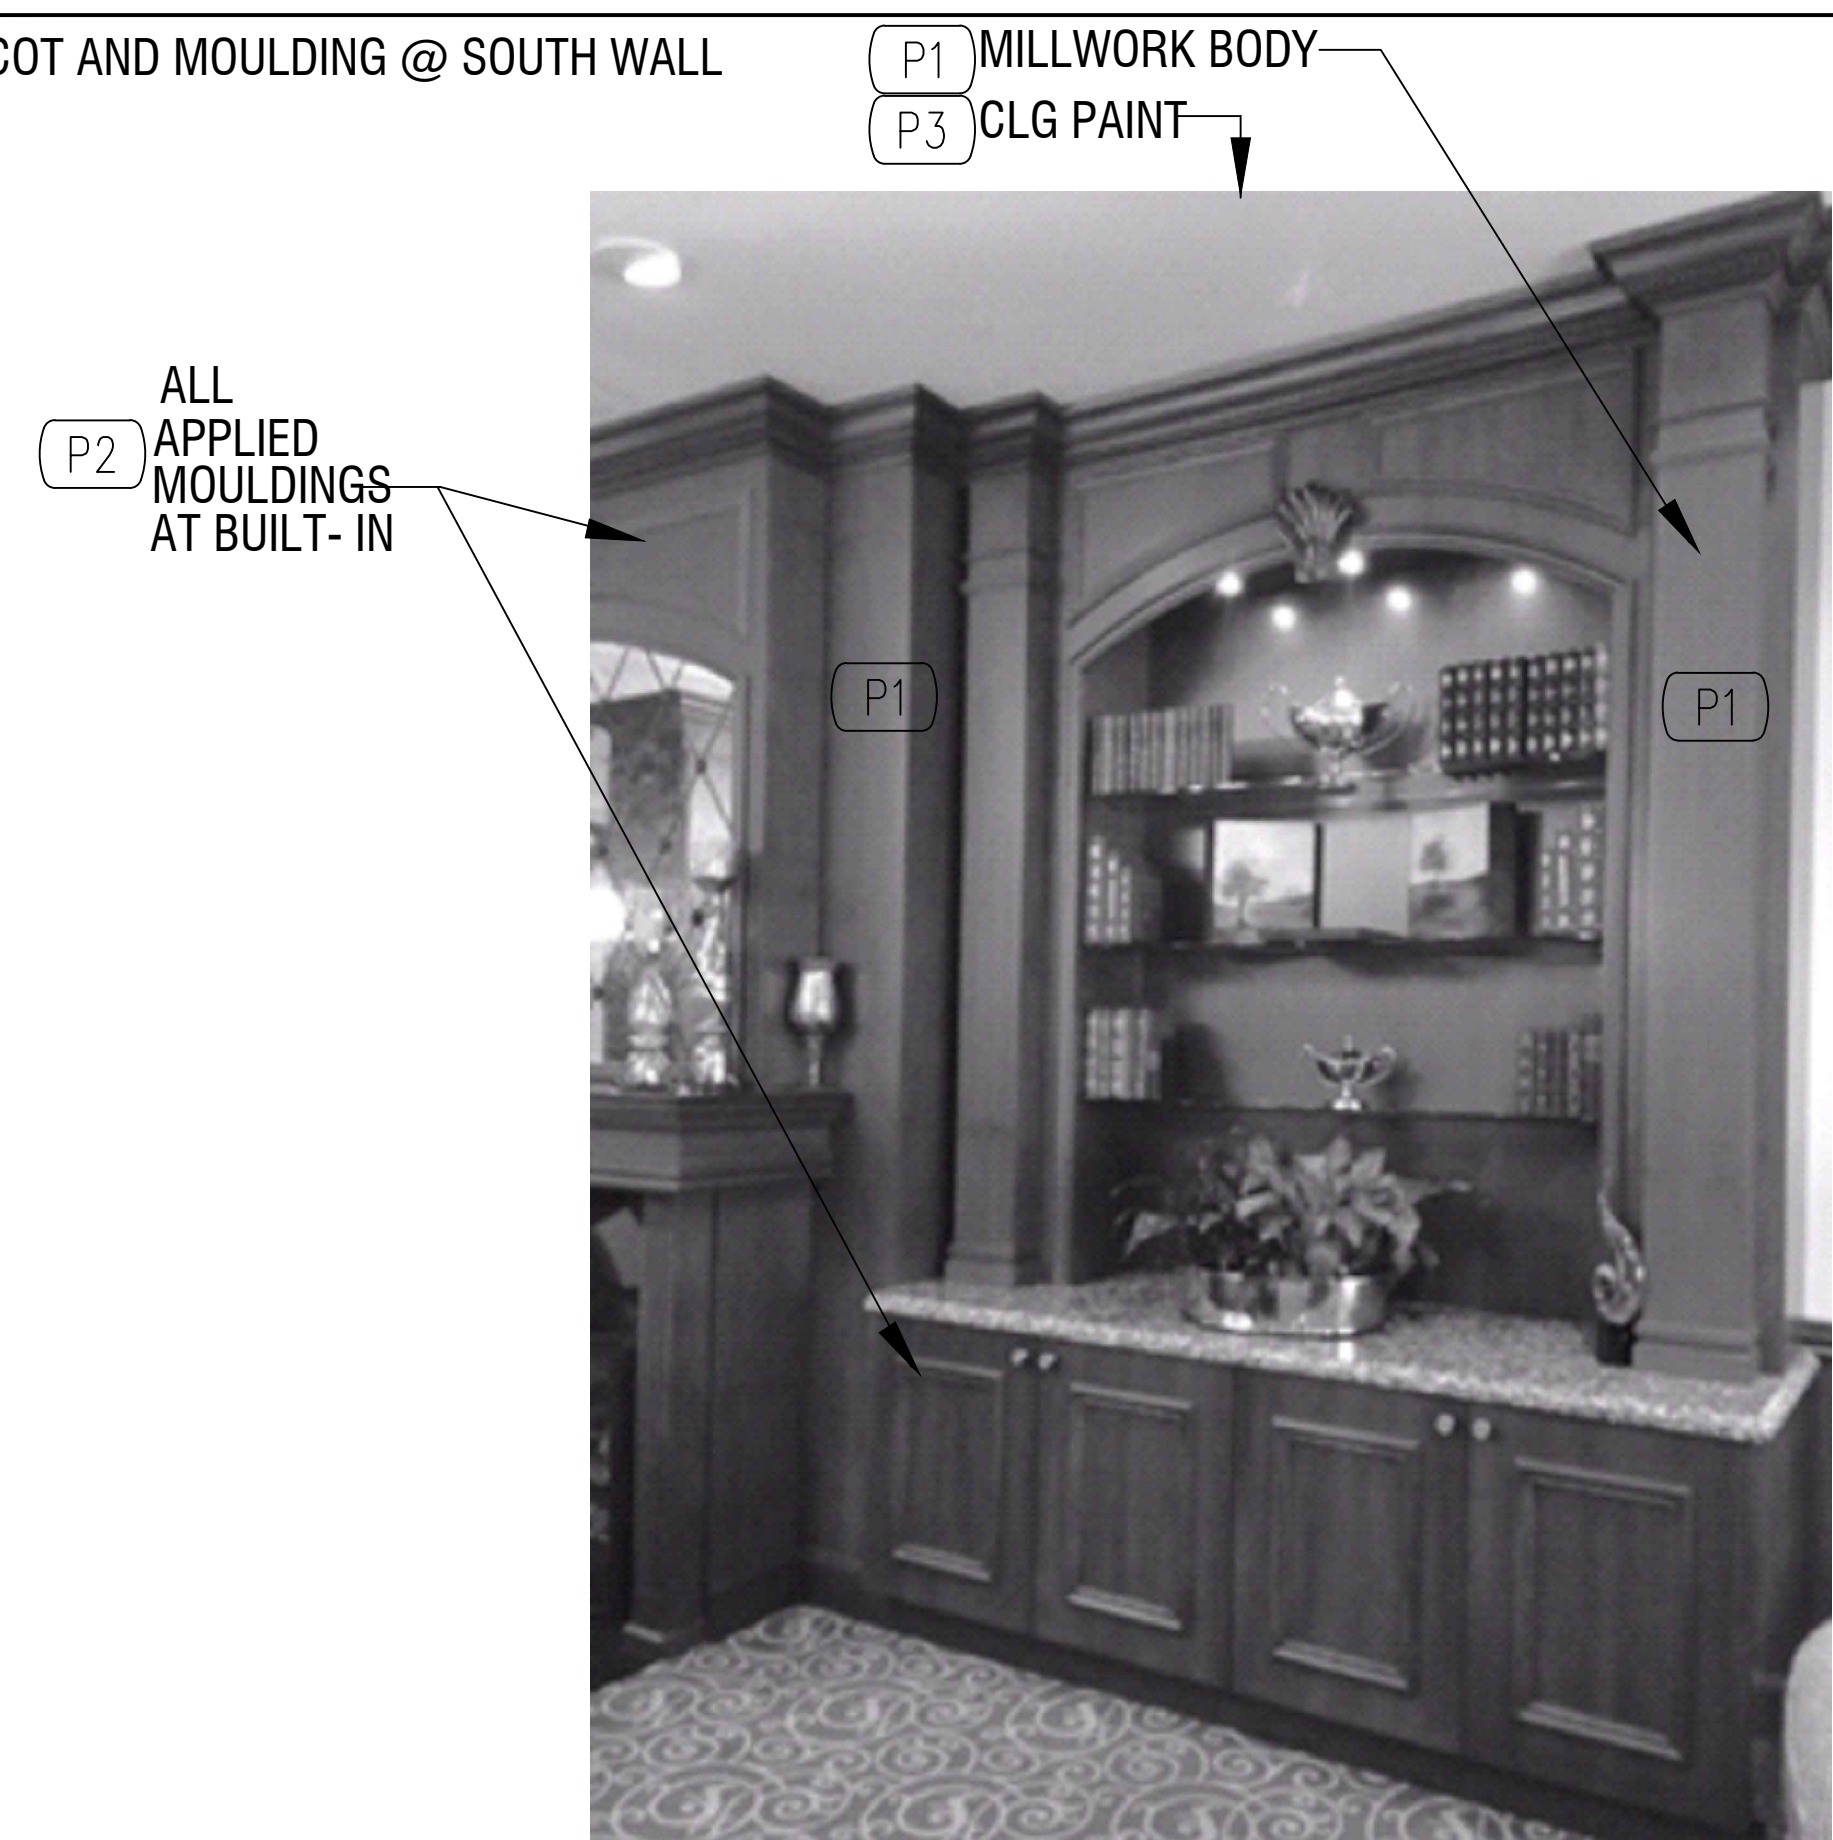


PAINT LOCATIONS - CARD ROOM- REFER TO SHEET ID1 FOR PAINT SPECIFICATIONS AND COLOR - NOTE: ALL FLOORING BY OWNER

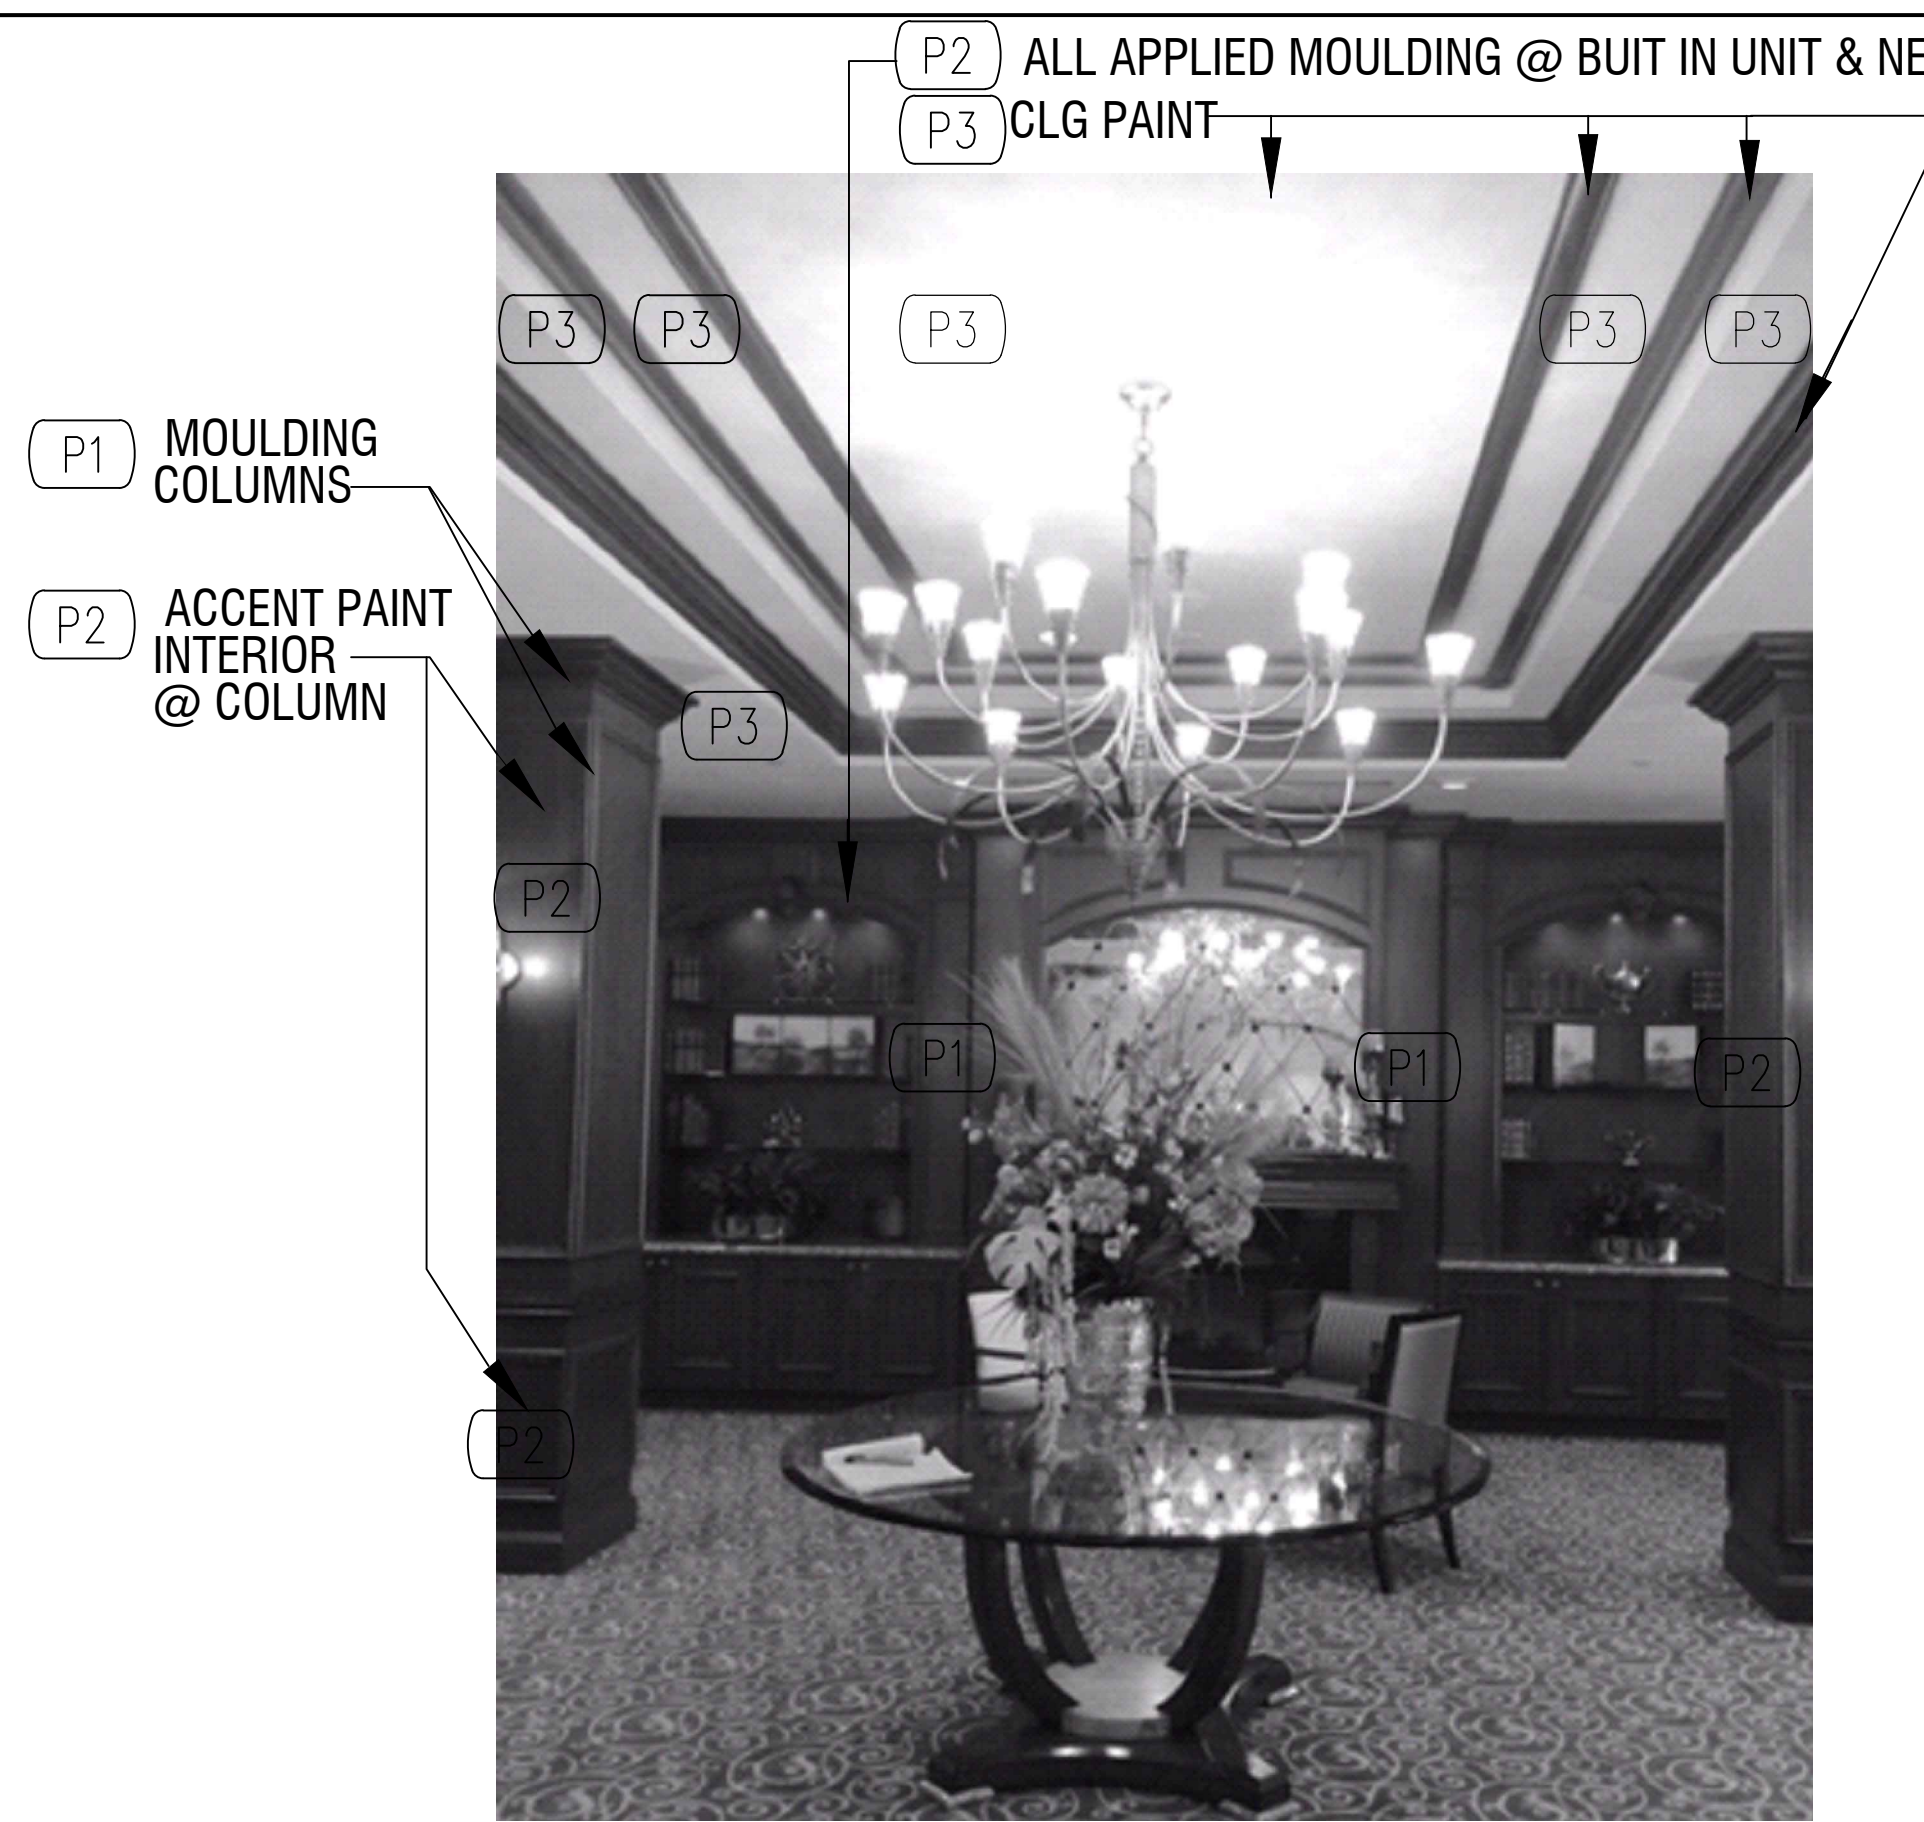

PAINT LOCATIONS -MAIN LOBBY - REFER TO SHEET ID1 FOR PAINT SPECIFICATIONS AND COLOR

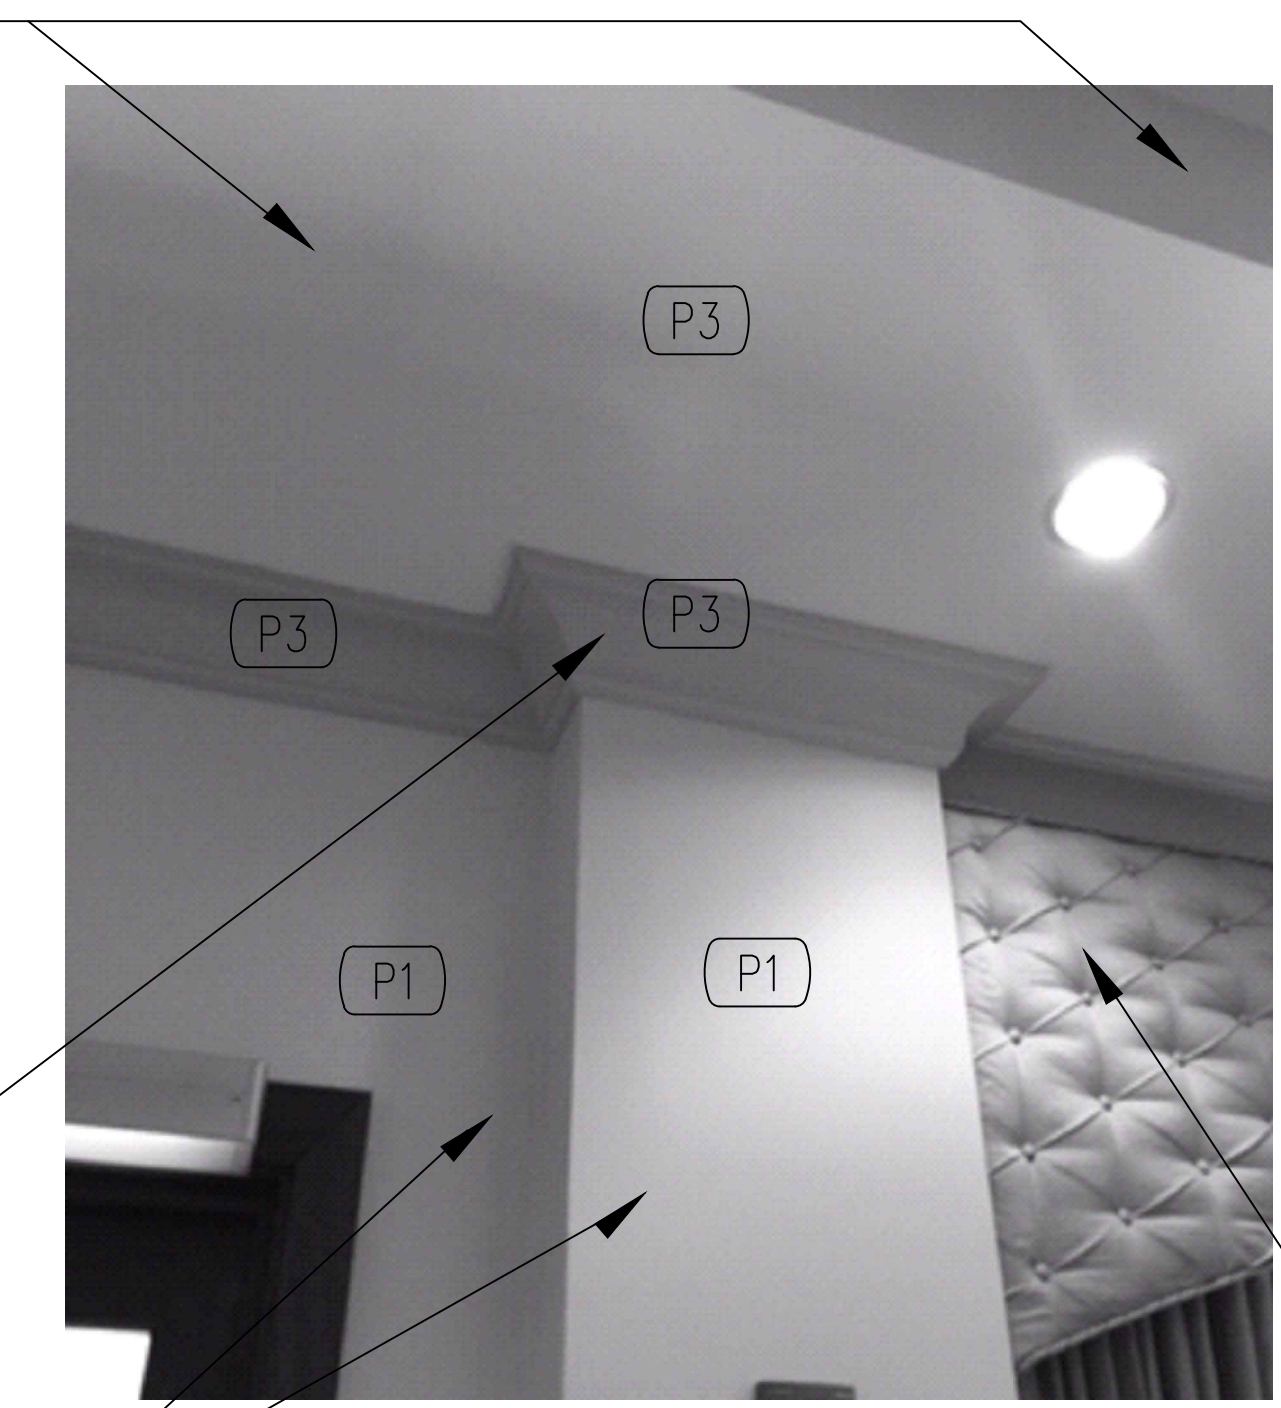

PAINT FINISH	
P1	MANUFACTURER: SHERWIN WILLIAMS : COLOR: SW6071 POPULAR GRAY
P2	MANUFACTURER: SHERWIN WILLIAMS: PEARLY WHITE SW7009
P3	MANUFACTURER: SHERWIN WILLIAMS: SW7006 EXTRA WHITE

LEGEND	
XX#	KEY NOTE. SEE DESIGNATED # FOR MORE INFORMATION
XX#	FINISH SCHEDULE NOTATION- SEE SHT ID1 FOR SPECIFICATIONS

P2 ALL MOULDING DIRECTLY UNDER SOFFIT LINE

REMOVE AND REFACE EXISTING DRAPERY VALANCE
P1 ALL WALLS FIELD PAINT - UNLESS NOTED

P2 ALL APPLIED MOULDINGS
P1 ALL WALLS FIELD PAINT - UNLESS NOTED

CLIENT APPROVAL
I HAVE REVIEWED THESE PLANS AND THEY CONFORM TO OUR REQUIREMENTS. I UNDERSTAND THAT ANY MODIFICATIONS TO THESE PLANS WILL BE AN ADDITIONAL SERVICE.
ACCEPTED AS IS:
ACCEPTED AS NOTED:
UNACCEPTED
CLIENT SIGNATURE: _____

REVISION	DATE
1	04-18-16
2	04-22-16

PROJECT NAME:
Boca Grove County Club
21351 WHITAKER DRIVE, BOCA RATON, FLORIDA 33433

SEAL

PROJECT NO.:	2015.21
DRAWN BY:	MCM
CHECKED BY:	AES
DATE:	4-07-16
FILE NAME:	PAINT SCHEDULE CARD ROOM & MAIN LOBBY

SHEET NO.
ID-1A