

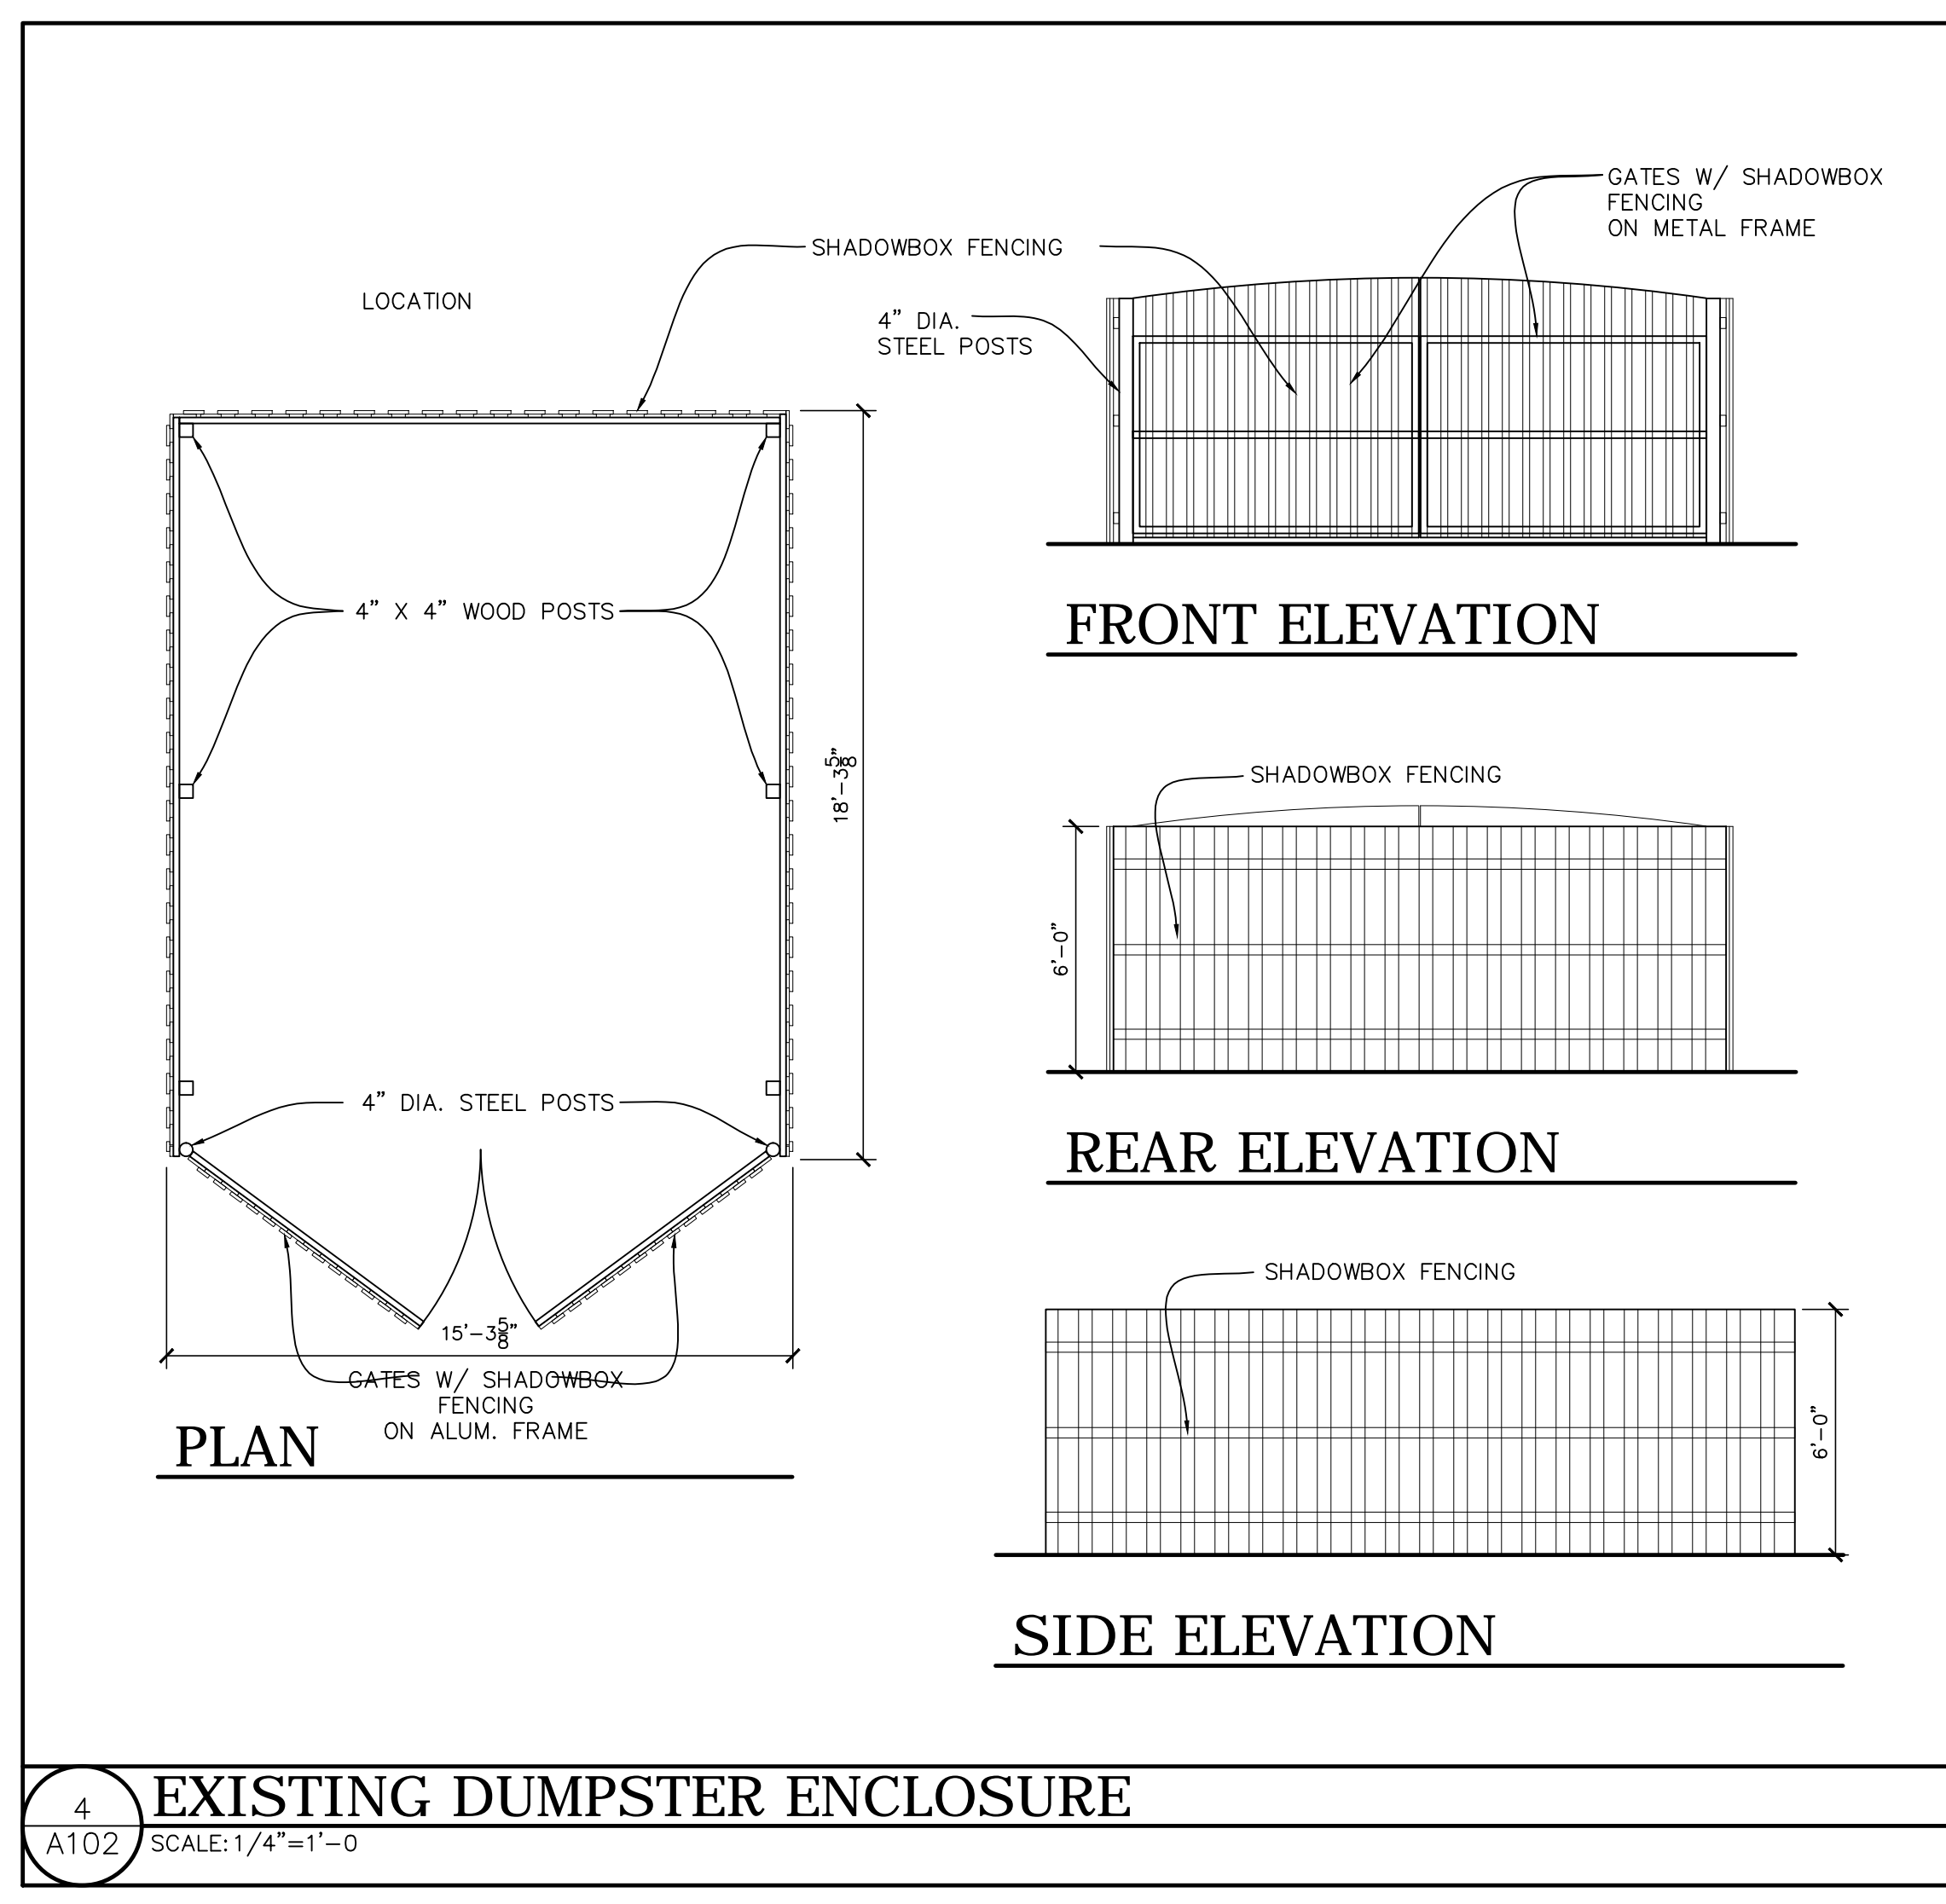



5 GENERATOR ENCLOSURE PLAN
A102 SCALE: 3/16" = 1'-0"

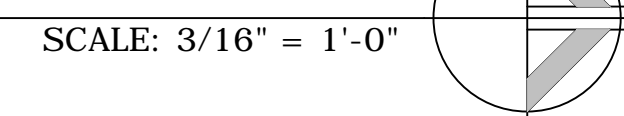


4 EXISTING DUMPSTER ENCLOSURE
A102 SCALE: 1/4" = 1'-0"

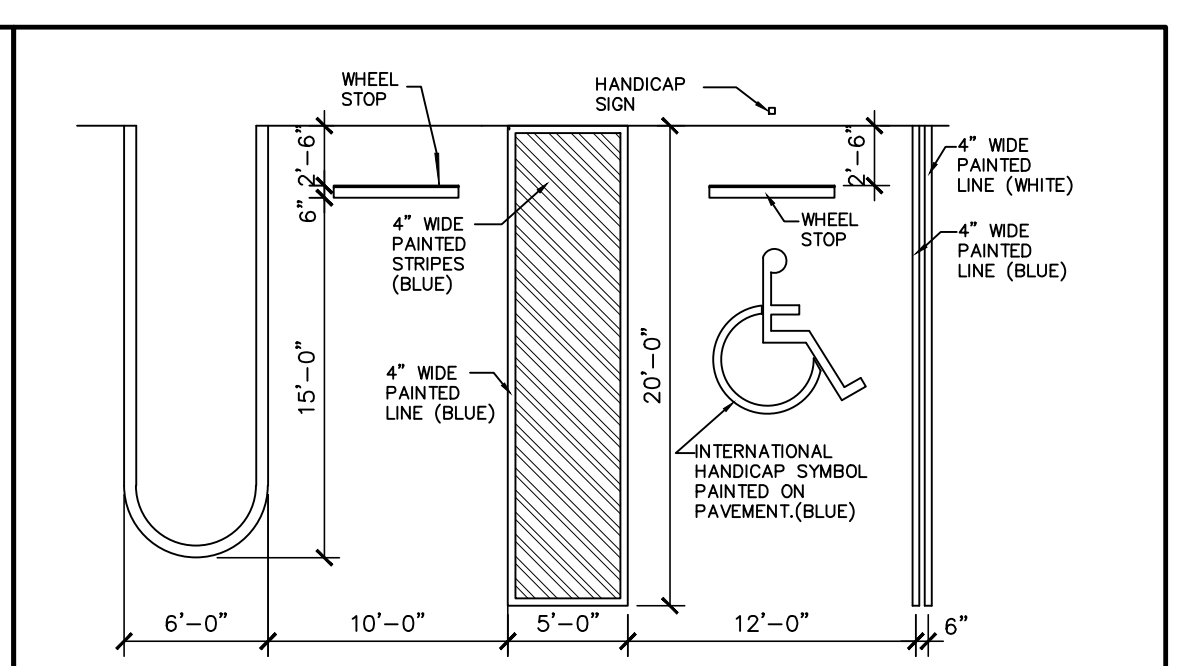


1 PARKING STALL DETAIL
A102 SCALE: 1/8" = 1'-0"

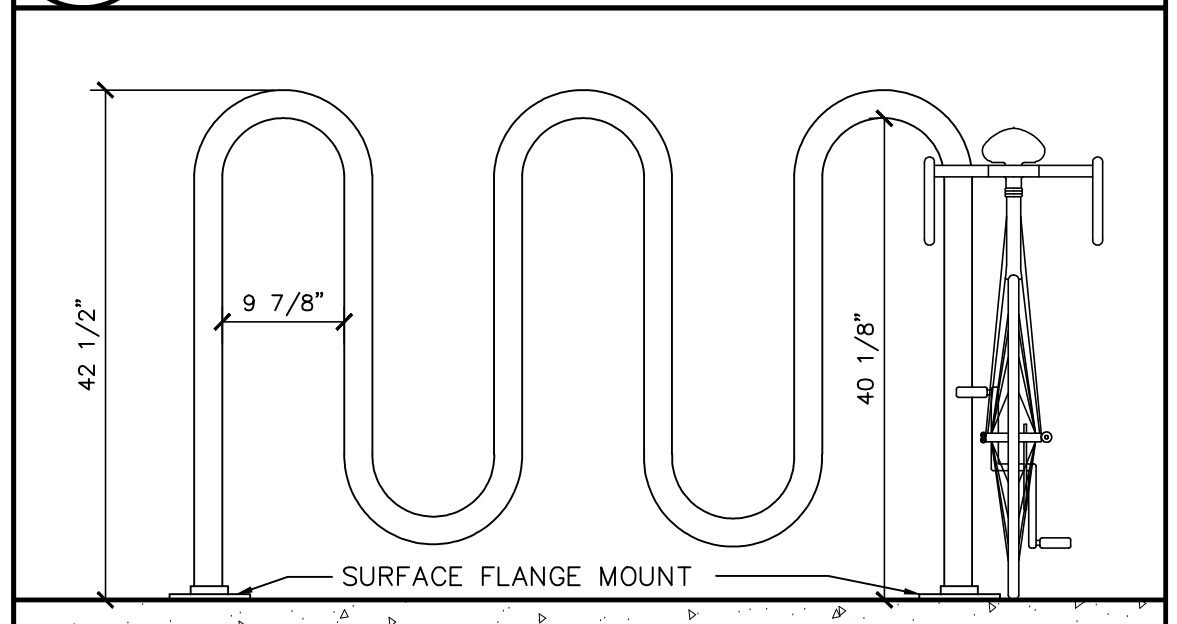

2 BICYCLE RACK DETAIL
A102 SCALE: 3/4" = 1'-0"

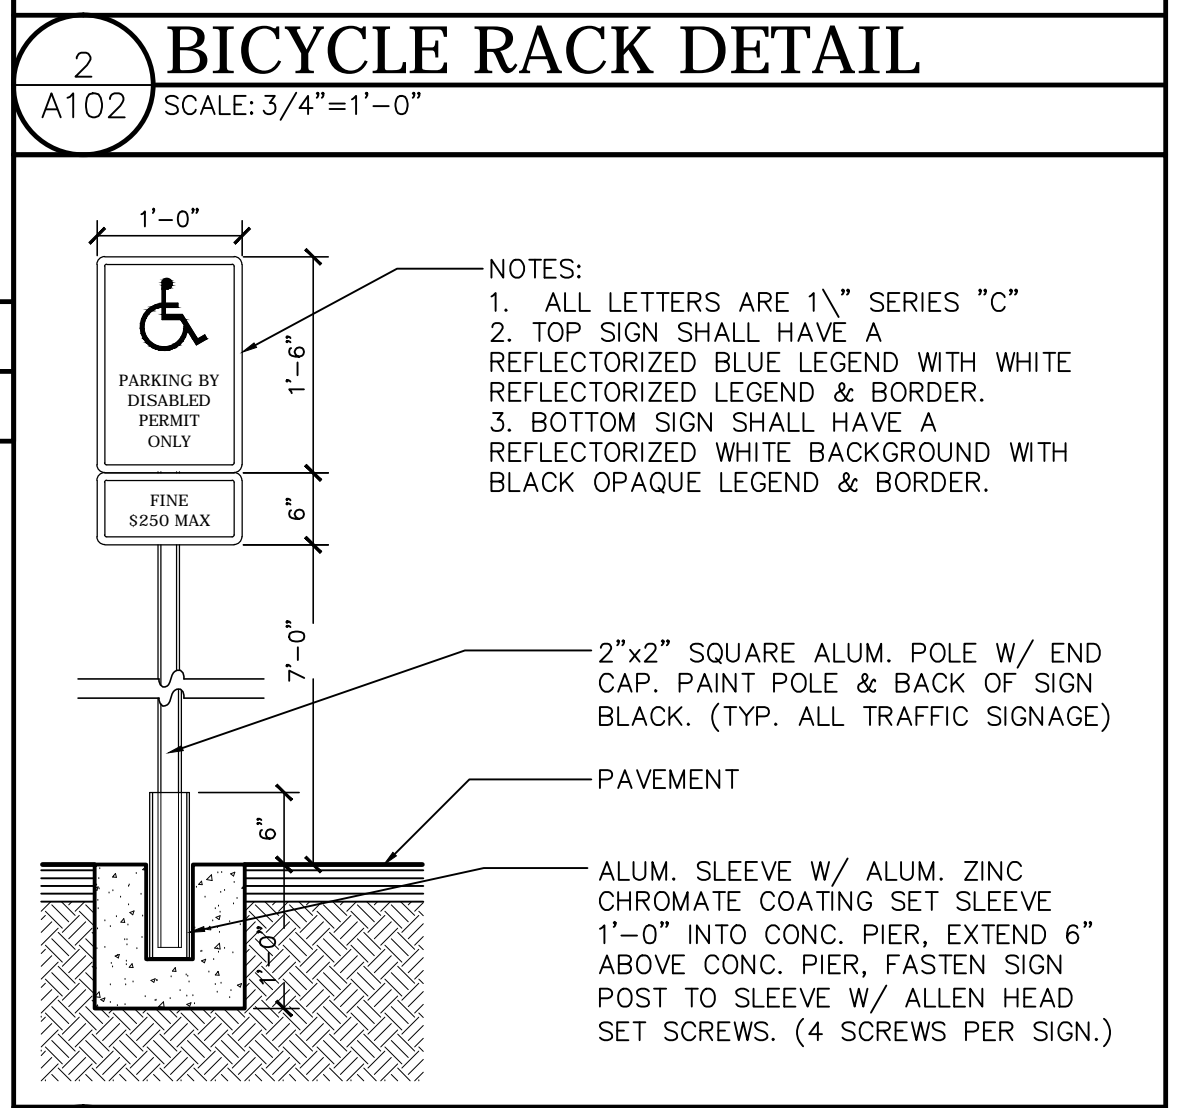

3 HANDICAP SIGN DETAIL
A102 SCALE: 3/4" = 1'-0"

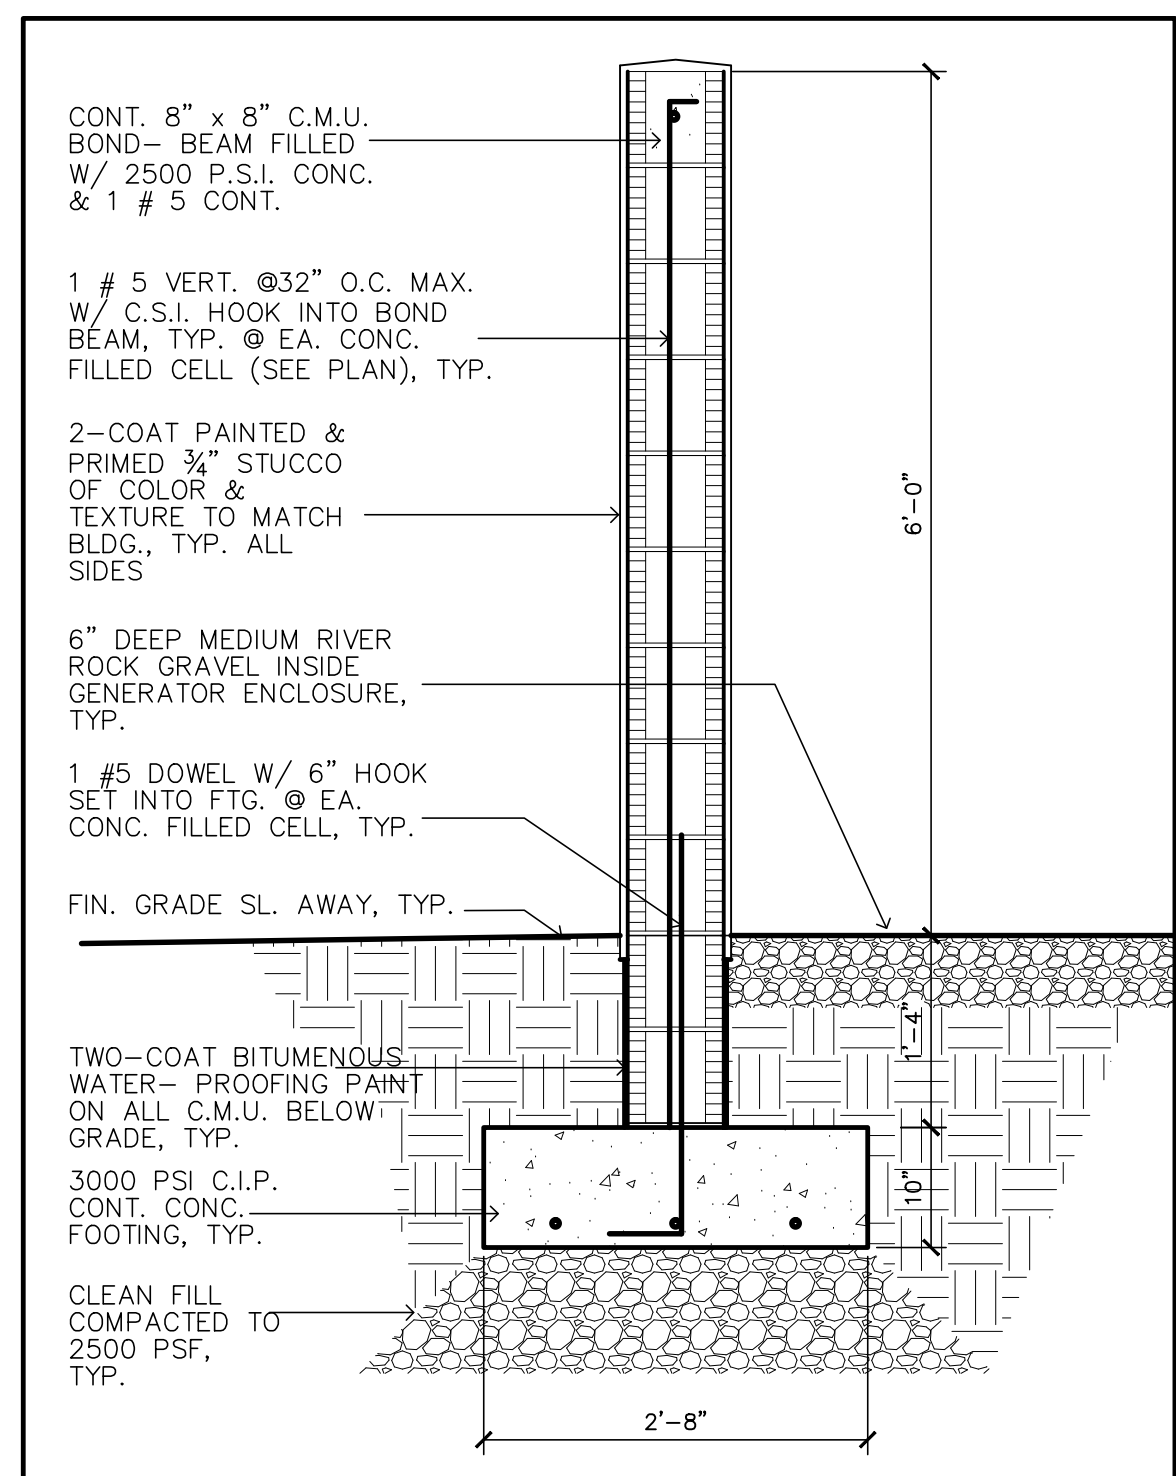

6 GENERATOR ENCLOSURE WALL
A102 SCALE: 3/4" = 1'-0"

REVISIONS	BY

Slattery & Associates
ARCHITECTS
PLANNERS
2060 NW BOCA RATON BLVD.
SUITE 2
BOCA RATON, FL 33431
TEL: 561-392-3848
FAX: 561-392-5402
WWW.SLATTERYARCHITECTS.COM

**WOODFIELD HUNT CLUB
CLUBHOUSE RENOVATION
AND EXPANSION**
4420 WOODFIELD BLVD.
BOCA RATON, FLORIDA

DATE OF SEAL: 7-27-16
SLATTERY & ASSOCIATES
FLORIDA REGISTRATION # AA0003381

DRAWN
CR, DR
CHECKED
CR
DATE
7-21-16
SCALE
AS NOTED
JOB NO.
2014-33
SHEET
A102

C.D. - 7-21-16