

DOMESTIC WATER PLAN
1/8"=1'-0"


GENERAL NOTES

CONTRACTOR SHALL FAMILIARIZE HIMSELF WITH ALL EXISTING PLUMBING PRIOR TO CONSTRUCTION. PLUMBING CONTRACTOR SHALL RE-USE ANY EXISTING PLUMBING THAT CAN BE RE-USED IN ACCORDANCE WITH ALL F.P.B.C.. ALL UNUSED PLUMBING SHALL FOLLOW DEMOLITION NOTES LOCATED ON THIS SHEET.

DEMOLITION NOTES

CONTRACTOR SHALL REMOVE AND / OR CAP ALL EXISTING UN-USED DOMESTIC HOT, COLD WATER AND SANITARY PIPING ABOVE CEILINGS, IN/ON WALLS AND BELOW FLOORS ACCORDINGLY. NO PIPING OVER 2' IN LENGTH SHALL REMAIN.


ISSUED FOR PERMIT	08-04-2016
ISSUED FOR CONSTRUCTION	
KAMM CONSULTING PROJECT #:	2016-0501
PROJECT MANAGER:	NICK RODRIGUEZ
	1407 West Newport Center Drive Deerfield Beach, Florida 33442 Phone: 954.949.2200 Fax: 954.949.2201 engineering@kammconsulting.com Certification of Authorization #8189
	08-04-2016 Date signed

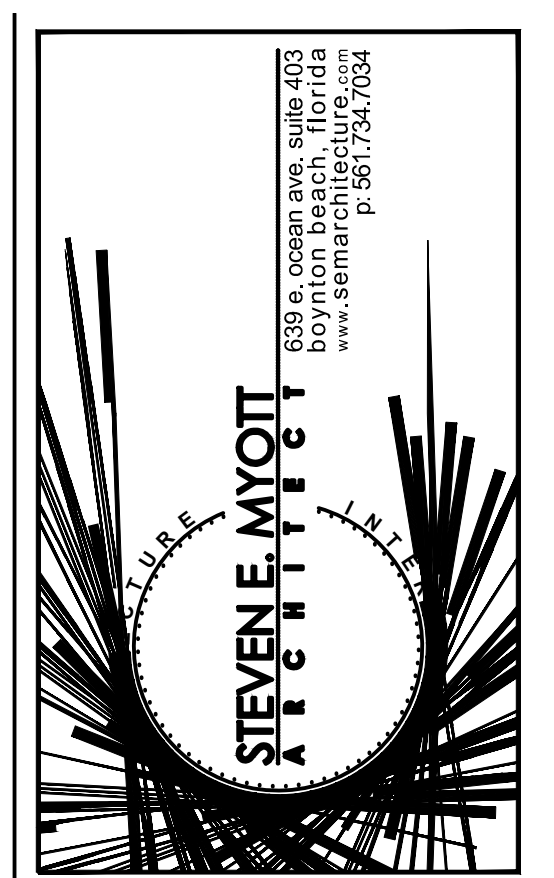

Camp Canine

- INTERIOR RENOVATION -

PENN DUTCH PLAZA
3191 SR7
MARGATE, FLORIDA 33063

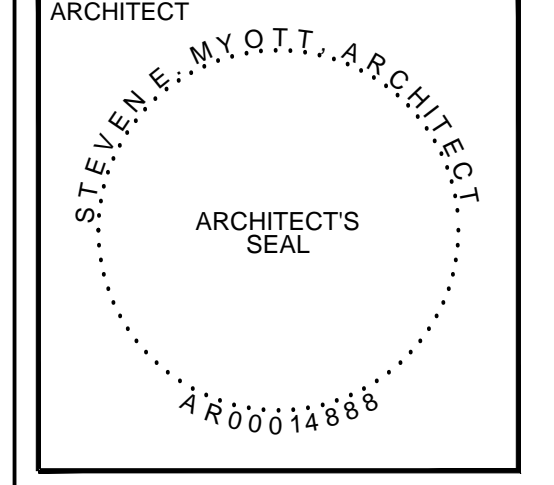

ALL DRAWINGS AND WRITTEN MATERIAL APPEARING HEREIN CONSTITUTE ORIGINAL AND UNPUBLISHED WORK OF THE ARCHITECT AND MAY NOT BE REPRODUCED, COPIED, OR REPRODUCED IN ANY FORM WITHOUT THE EXPRESSED WRITTEN CONSENT OF THE ARCHITECT.

PROJECT NO: **16049**
DRAWN BY: **SM**
CHECKED BY:

NO.	DATE	ISSUED FOR:
1	08/04/16	PRELIMINARY REVIEW
2	08/04/16	PERMIT / BIDDING

DOMESTIC WATER PLAN

P3.1