
THESE DRAWINGS ARE FOR THE EXCLUSIVE USE OF GLIDDEN SPINA + PARTNERS, INC. AND MAY NOT BE DUPLICATED, REPRODUCED OR USED IN ANY MANNER WITHOUT THE EXPRESS WRITTEN CONSENT OF GLIDDEN SPINA + PARTNERS, INC. ALL RIGHTS RESERVED.

Revisions:

09.09.16

Drawn by: RB/SK/JS Project Architect:

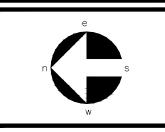

09.09.16 BID/PERMIT

700 WEST HILLSBORD BLVD. - BLDG. #1, SUITE 204 DEERFIELD BEACH, FLORIDA 33441 TEL: (561) 391-9292 FAX: (561) 391-9898 CERTIFICATE OF AUTHORIZATION NO. 28107 URSULA IAFRATE, P.E. LICENSE #73122 STEPHEN F. ROLLIN, P.E. LICENSE #36428 DONALD H. AUSTIN, JR., PE LICENSE #60651


JASON BARBER, P.E. LICENSE #73050

E-MAIL: INFO@FAECONSULTING.COM

DESIGNED BY: BJ/SK/JS

PM: BJ

P/N 15434 NOT FOR BID UNTIL PERMIT HAS BEEN ISSUED.

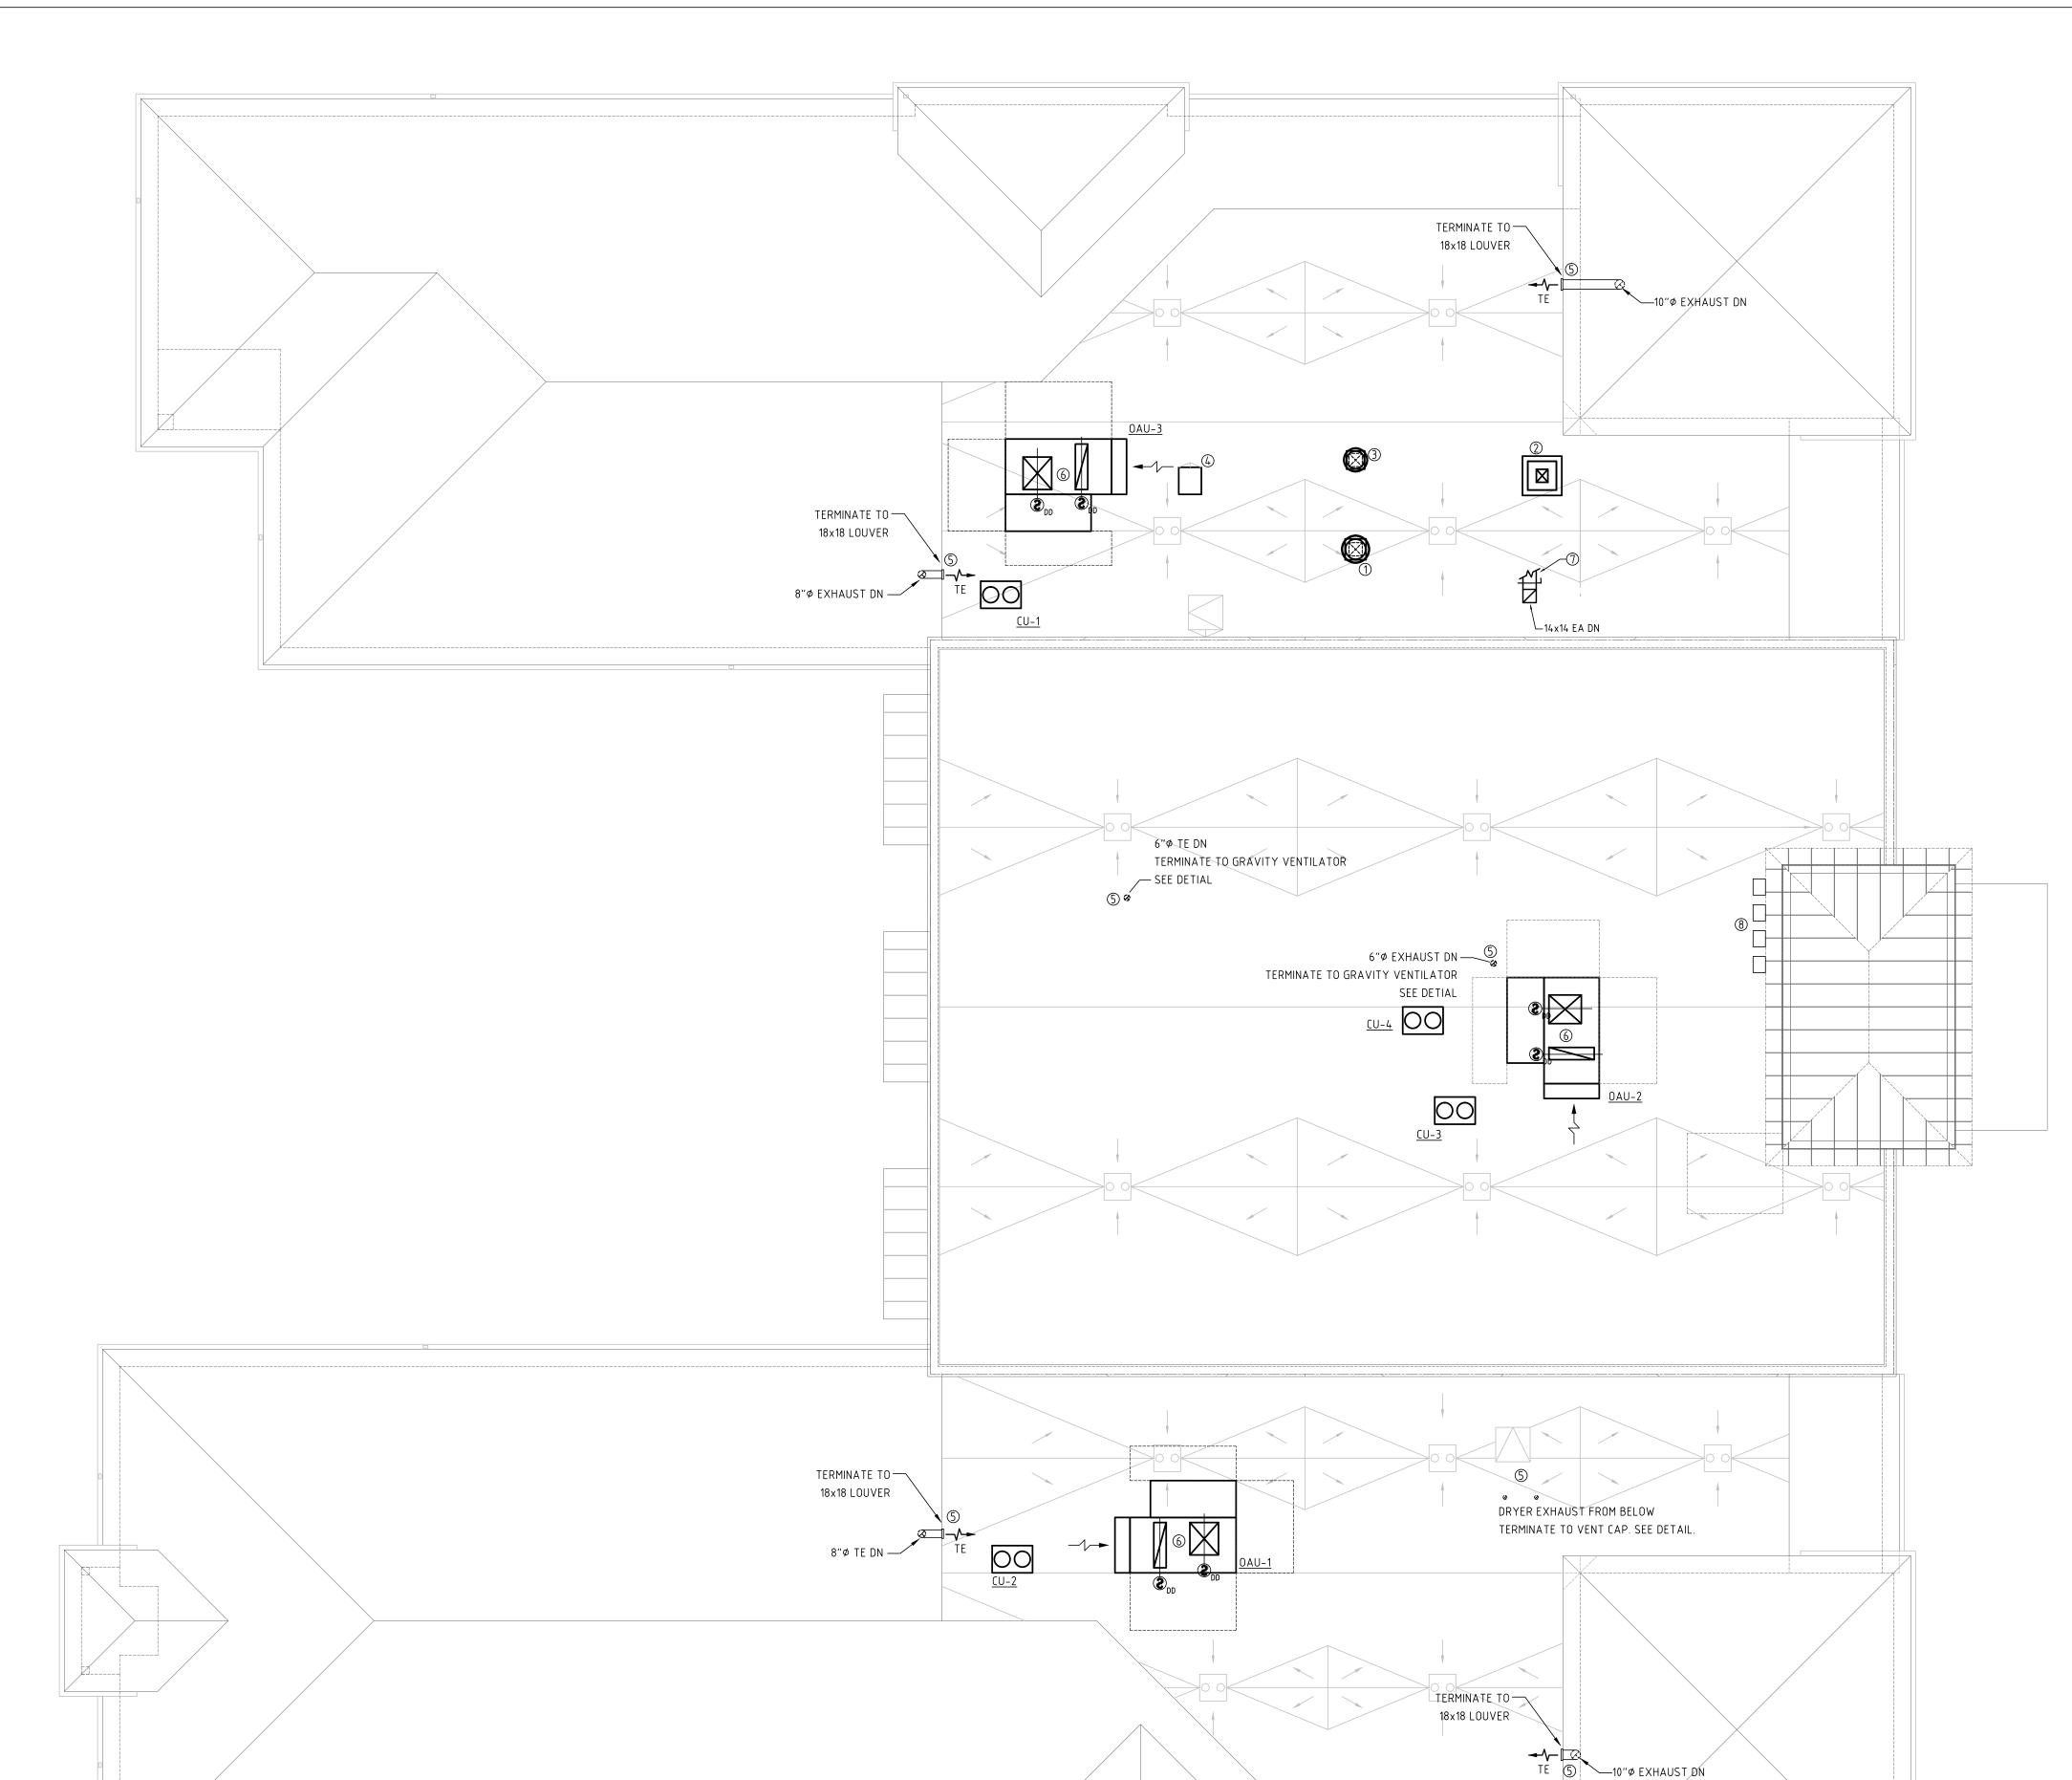

KEY NOTES:

DRAWINGS. ③ EXHAUST OUTLETS SHALL TERMINATE NOT LESS THAN 10 FT FROM ANY AIR INTAKE OPENING. LOUVERS WHERE SPECIFIED SHALL BE GREENHECK MODEL EHH-601D OR EQUAL WITH BACKDRAFT DAMPER. LOUVER SHALL HAVE MINIMUM FREE AREA OF 0.7 SQFT.

① KITCHEN HOOD EXHAUST FAN. REFER TO KITCHEN CONSULTANT'S DRAWINGS.

③ DISHWASHER EXHAUST FAN. REFER TO KITCHEN CONSULTANT'S DRAWINGS.

4 WALK-IN COOLER CONDENSING UNIT. REFER TO KITCHEN CONSULTANT'S

② KITCHEN HOOD MAKE-UP AIR FAN. REFER TO KITCHEN CONSULTANT'S

⑥ CONTRACTOR TO COORDINATE DUCTWORK TRANSITION FROM BOTTOM OF RTU TO ROOF PENETRATION.

 $\widehat{\mathcal{D}}$ REFER TO KITCHEN CONSULTANT DRAWINGS FOR DUCT CONTINUATION TO MIXING BOX AT HOOD MAKE-UP AIR FAN INLET BY OTHERS. BALANCE AIR TO 1,500 CFM TO MIX WITH 900 CFM OF OA AND PROVIDE HOOD MAKE-UP AIR AT MAX 85°F DRY BULB (BASED ON A TOTAL HOOD EXHAUST OF 3,000 CFM AND MAKE UP AIR FAN CAPACITY OF 2,400 CFM AT 0.5" ESP).

(8) TERMINATE GAS FIRED TANKLESS WATER HEATER FLUES TO ATMOSPHERE. (TYP FOR 4)

PERMIT / BID SET: 09/07/16

PRIOR TO SUBMITTING THE BID, THE CONTRACTOR SHALL FIELD VERIFY ALL EXISTING CONDITIONS AND

INFORM THE ARCHITECT AND THE ENGINEER OF ANY DISCREPANCY BETWEEN THESE DOCUMENTS AND THE ENGINEER AND THE ARCHITECT, ARE NOT RESPONSIBLE FOR ANY ADDITIONAL COSTS RESULTING FROM VERIFIABLE EXISTING CONDITIONS DISCOVERED AFTER CONTRACT HAS BEEN AWARDED. NO CHANGES SHALL BE MADE TO THESE PLANS WITHOUT PRIOR APPROVAL FROM THE ENGINEER OF RECORD. ALL CHANGES SHALL BE SUBMITTED FOR REVIEW PRIOR TO INSTALLATION.