

Project no:
Date:
Drawn by:
Project Architect: 09.09.16 RB/SK/JS

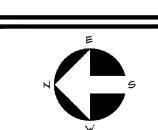

PRIOR TO SUBMITTING THE BID, THE CONTRACTOR SHALL FIELD VERIFY ALL EXISTING CONDITIONS AND THE ENGINEER AND THE ARCHITECT, ARE NOT RESPONSIBLE FOR ANY ADDITIONAL COSTS RESULTING FROM VERIFIABLE EXISTING CONDITIONS DISCOVERED AFTER CONTRACT HAS BEEN AWARDED. NO CHANGES SHALL BE MADE TO THESE PLANS WITHOUT PRIOR APPROVAL FROM THE ENGINEER OF RECORD. ALL CHANGES SHALL BE SUBMITTED FOR REVIEW PRIOR TO INSTALLATION. NOT FOR BID UNTIL PERMIT HAS BEEN ISSUED.


.5 PSI REGULATOR (TYP) -

GENERATOR 4,548,325 BTU.

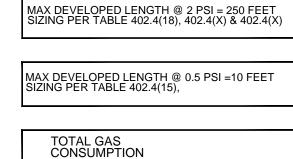

TOTAL GAS CONSUMPTION	
ITEM	втин
OVEN STEAMER (101)	98,000
RANGE (103)	182,000
GAS TILTING BRAISING PAN (104)	90,000
(4)TANKLESS WATER HEATERS	799,600
GENERATOR	4,548,325
TOTAL =	5,717,925

- 1) INSTALLATION OF ALL GAS PIPING SHALL BE PER F.B.C. FUEL GAS 2014 (GAS PIPING (STANDARD)
- 2) REFER TO RISER FOR PIPE MATERIALS 3) PRESSURE TEST GAS PIPING FOR LEAKS PRIOR TO CONNECTING GAS SUPPLY.
- 4) PLEASE VERIFY MANUFACTURES
 REQUIREMENTS FOR BTU DEMAND,
 MINIMUM AND MAXIMUM GAS PRESSURE
 LIMITS AT EQUIPMENT. PRESSURE
 REGULATOR IF REQUIRED MUST BE
 APPROVED BY EQUIPMENT
 MANUFACTURE.
- 5) VERIFY LOCATION OF EQUIPMENT PRIOR TO INSTALLATION.
- 6) ALL CONDUITS ENCASING GAS PIPE BELOW SLAB SHALL BE VENTED MINIMUM 6" ABOVE GRADE AND SHALL BE INSTALLED SO AS TO PREVENT THE ENTRY OF WATER & INSECTS.
- 7) GAS PIPE SHALL REQUIRE INSULATED
 METALLIC LOCATING WIRE (14 GAUGE
 COPPER AGAVE WIRE) CAPABLE OF
 DETECTION BY A CABLE LOCATOR AND
 SHALL BE BURIED DIRECTLY ABOVE THE
 CENTERLINE OF THE PIPE. USE FGG/BM
 COMPATIBLE DUCT TAPE AS NECESSARY
 TO HOLD WIRE DIRECTLY ON THE TOP OF
 THE PIPE.
- 8) PE PIPE INSTALLED BELOW HARD SURFACE MUST BE SLEEVED AND VENTED.

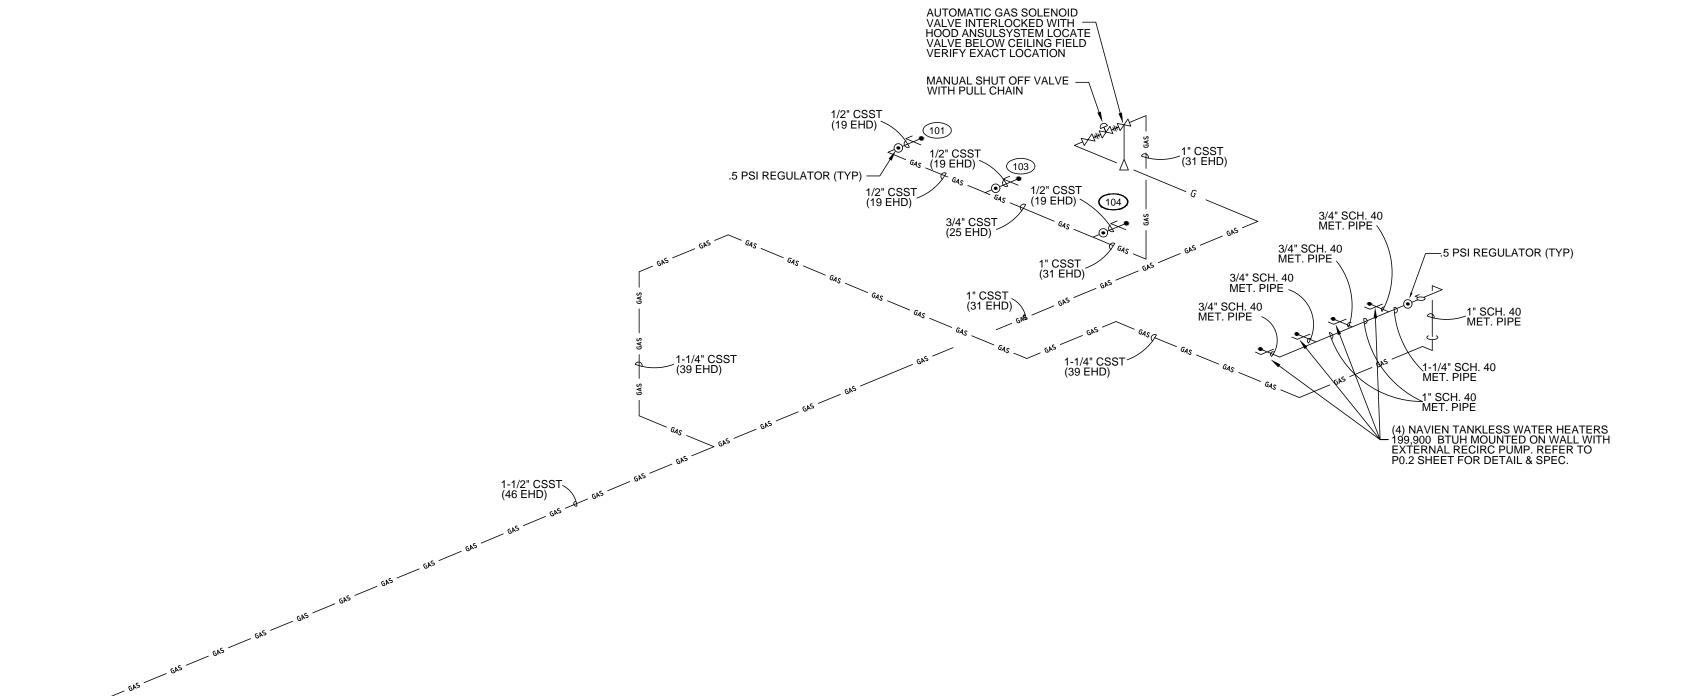

1-1/4" SCH. 40 MET. PIPE

2" P.E. BELOW GRADE

GAS METER -

– 2" P.E. BELOW GRADE 2" P.E. BELOW GRADE

GAS RISER

PERMIT / BID SET: 09/07/16

700 WEST HILLSBORO BLVD. - BLDG. #1, SUITE 204 DEERFIELD BEACH, FLORIDA 33441 TEL: (561) 391-9292 FAX: (561) 391-9898

CERTIFICATE OF AUTHORIZATION NO. 28107 URSULA IAFRATE, P.E. LICENSE #73122 STEPHEN F. ROLLIN, P.E. LICENSE #36428 Donald H. Austin, Jr., PE License #60651 Jason Barber, P.E. License #73050 JASON BARBER, P.E. LICENSE " , COLLE E-MAIL: INFO@FAECONSULTING.COM -- DV BI/SK/JS PM: BJ P/N 15434

09.09.16 BID/PERMIT