




POTABLE WATER MAIN TYPICAL AERIAL CANAL CROSSING - SINGLE PIPE (SINGLE PILES)

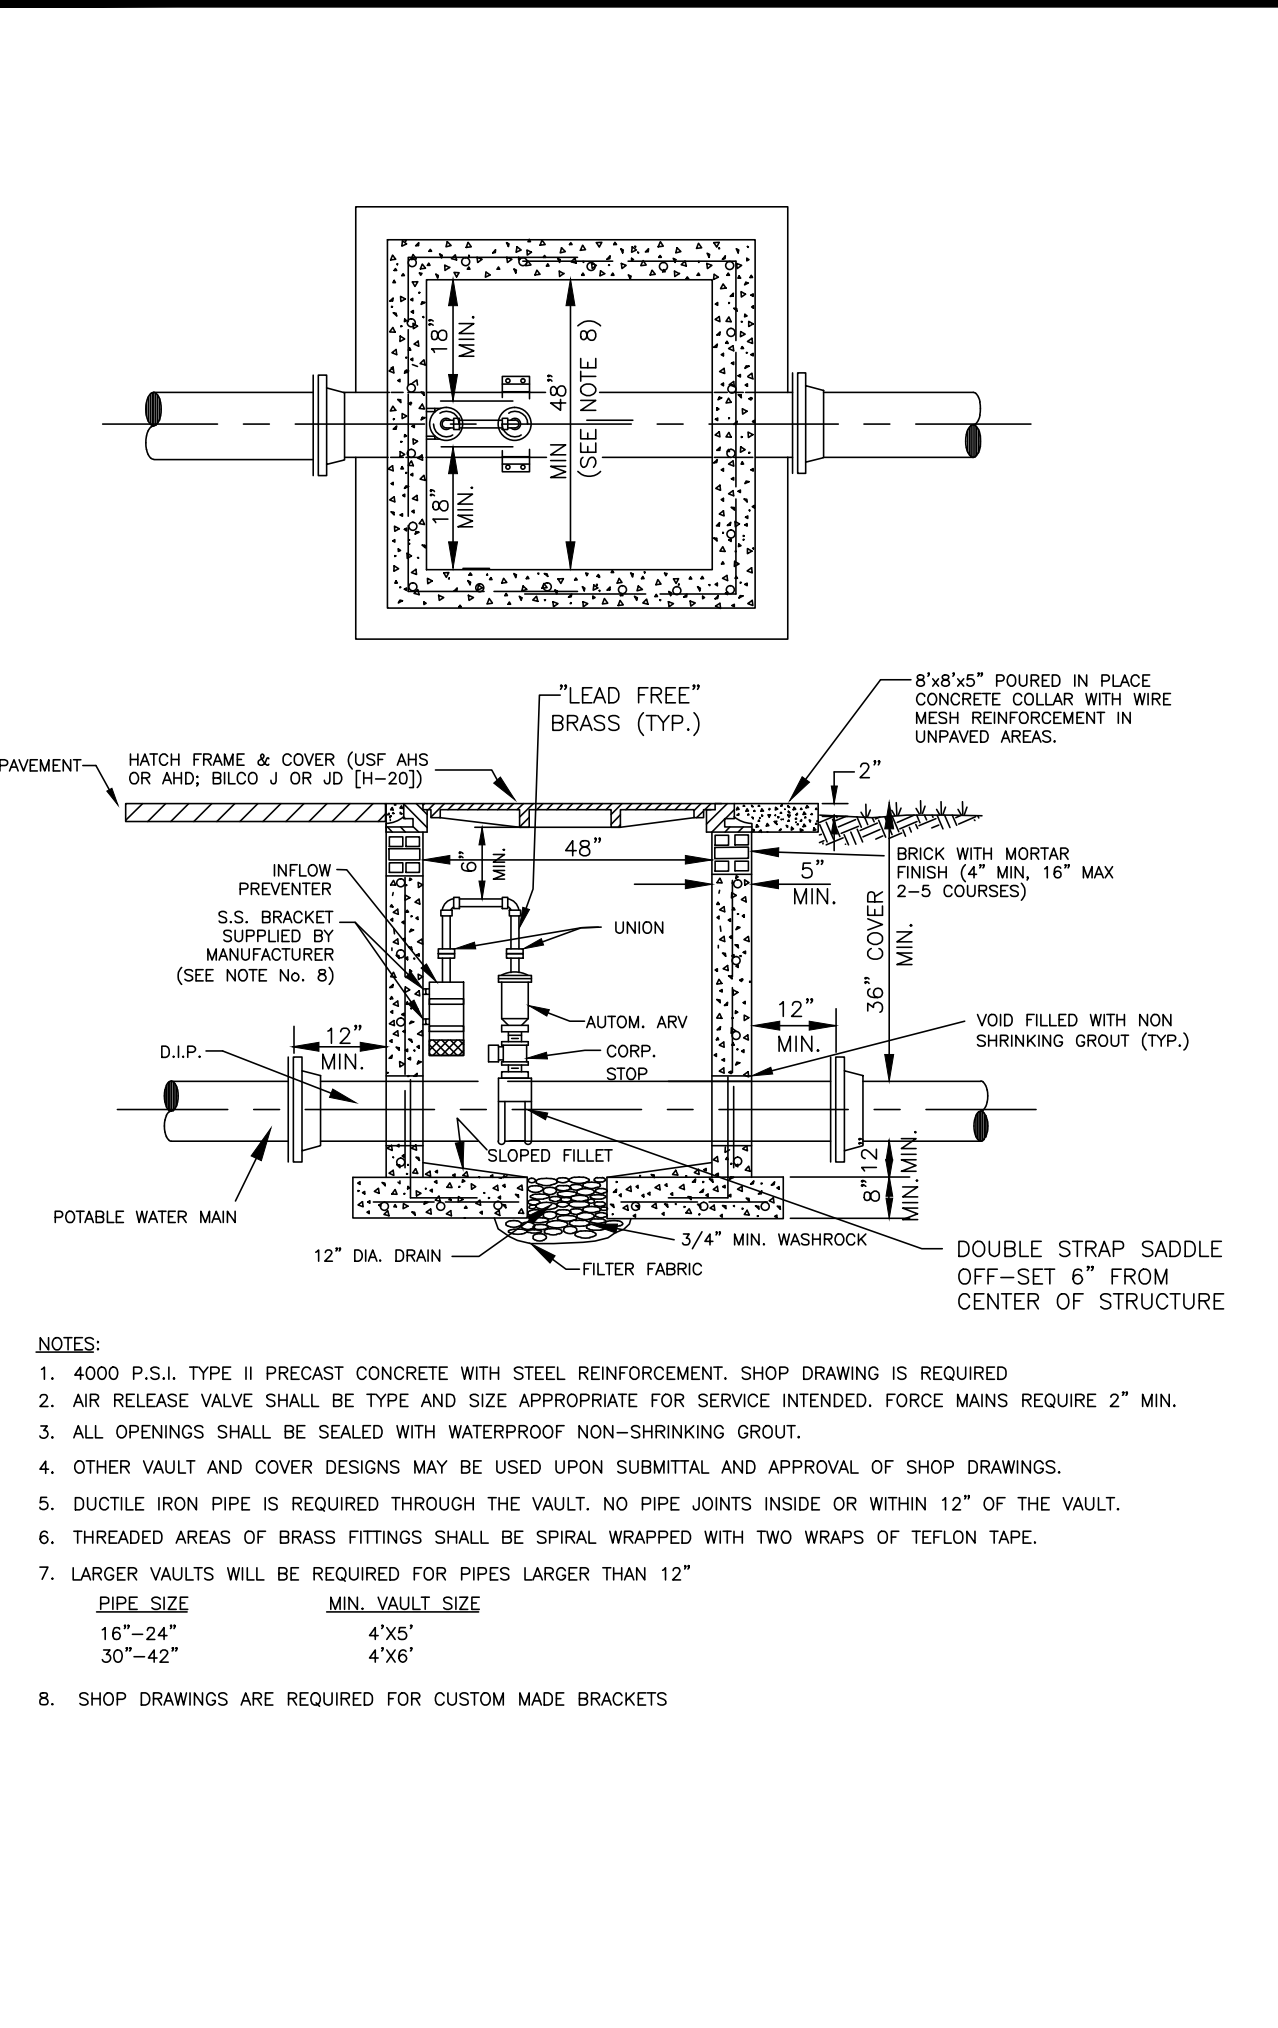


POTABLE WATER MAIN UNDERGROUND AIR RELEASE VALVE AND VAULT IN NON-TRAFFIC AREAS OUTSIDE OF ROAD R/W

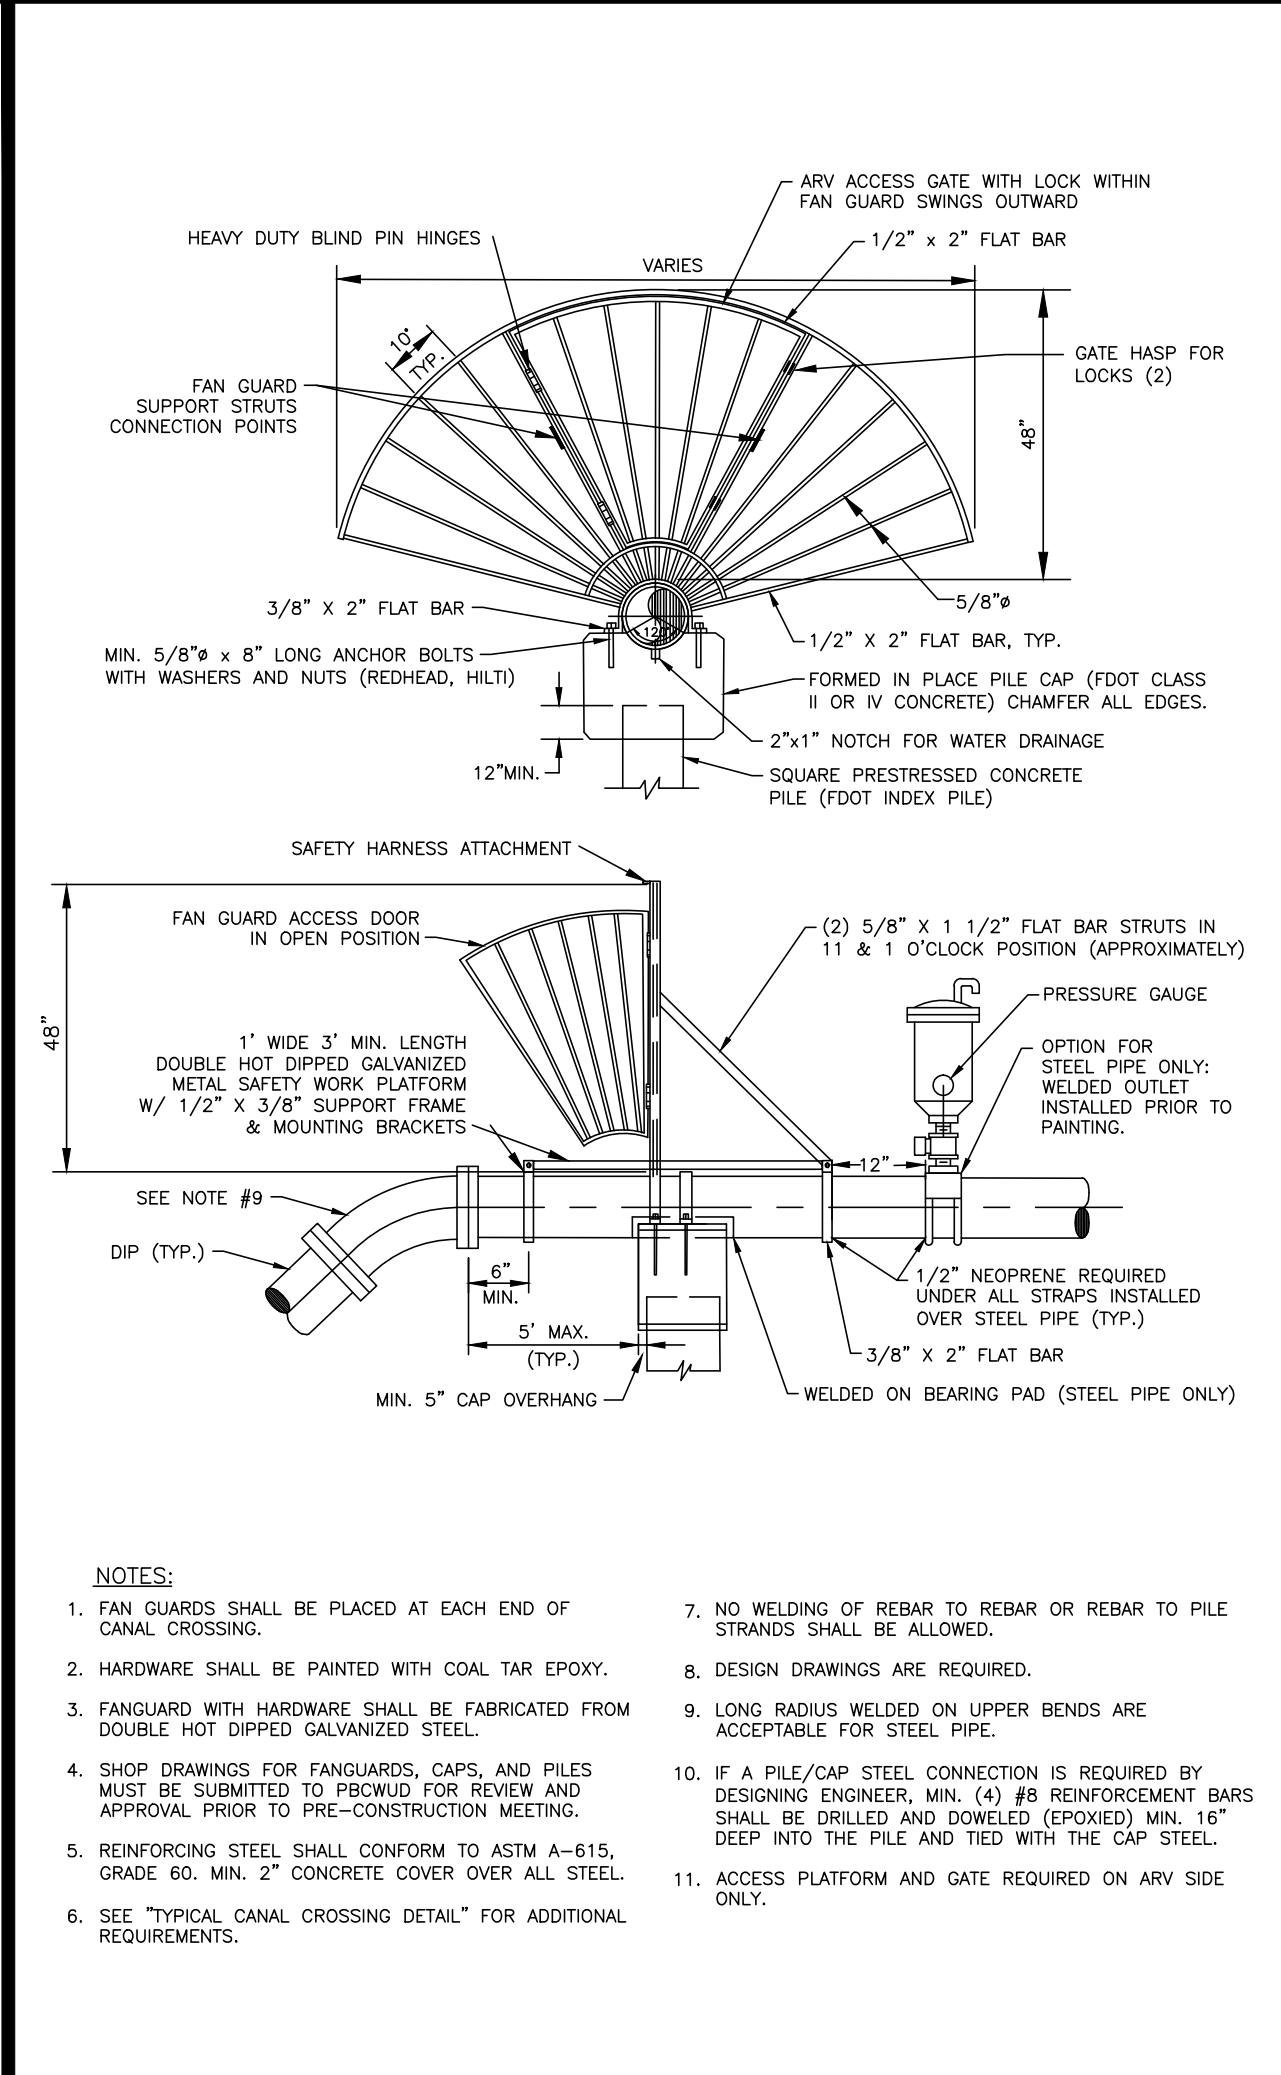


FAN GUARD/ PILE CAP DESIGN SINGLE PIPE (SINGLE PILES)

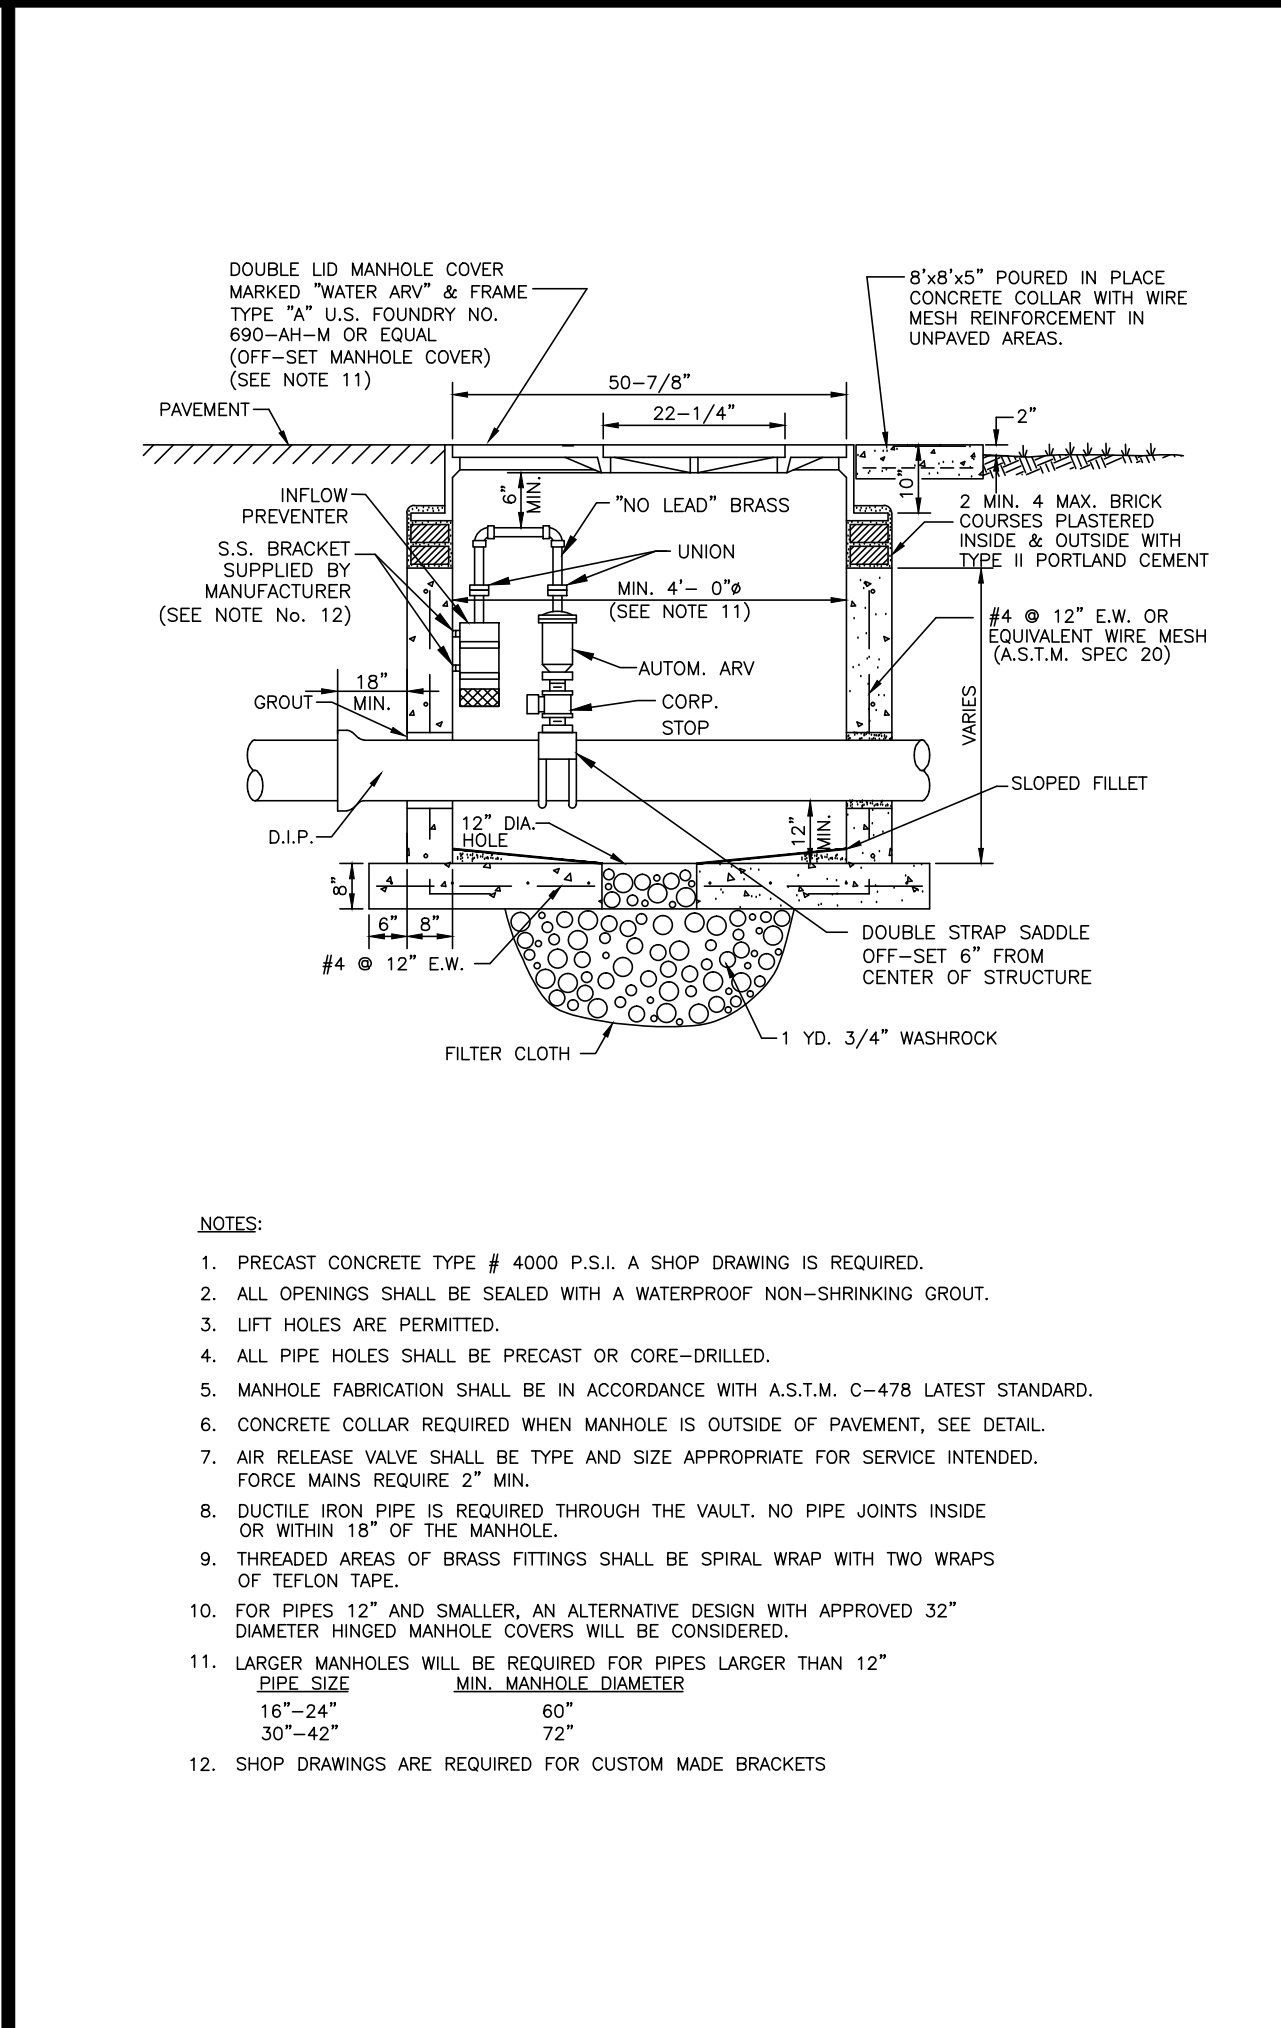


POTABLE WATER MAIN AIR RELEASE MANHOLE IN PAVED AREAS AND ROAD R/W

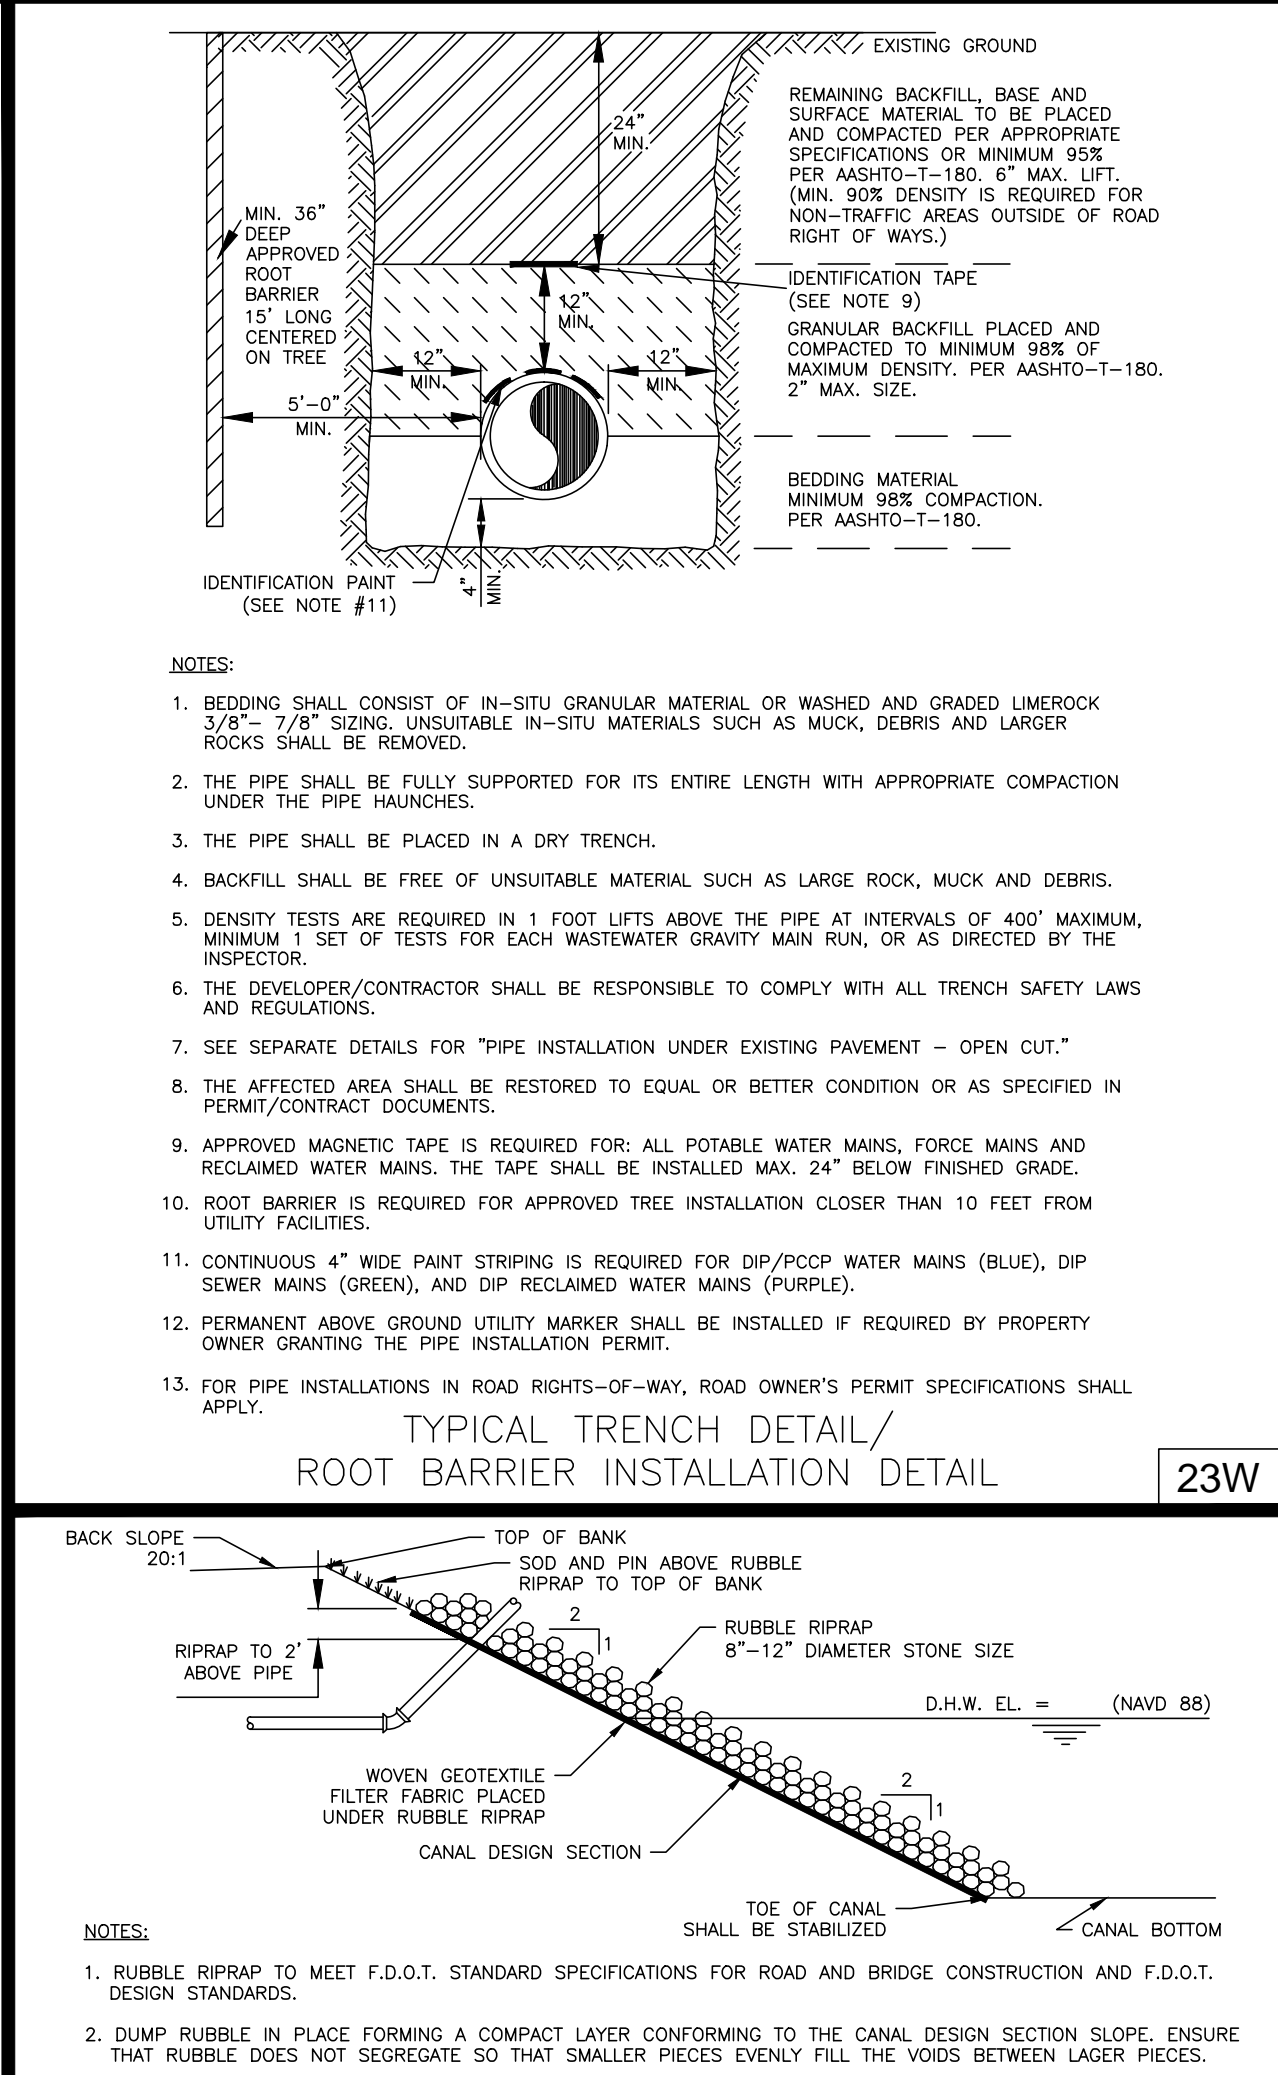


TYPICAL TRENCH DETAIL/ ROOT BARRIER INSTALLATION DETAIL

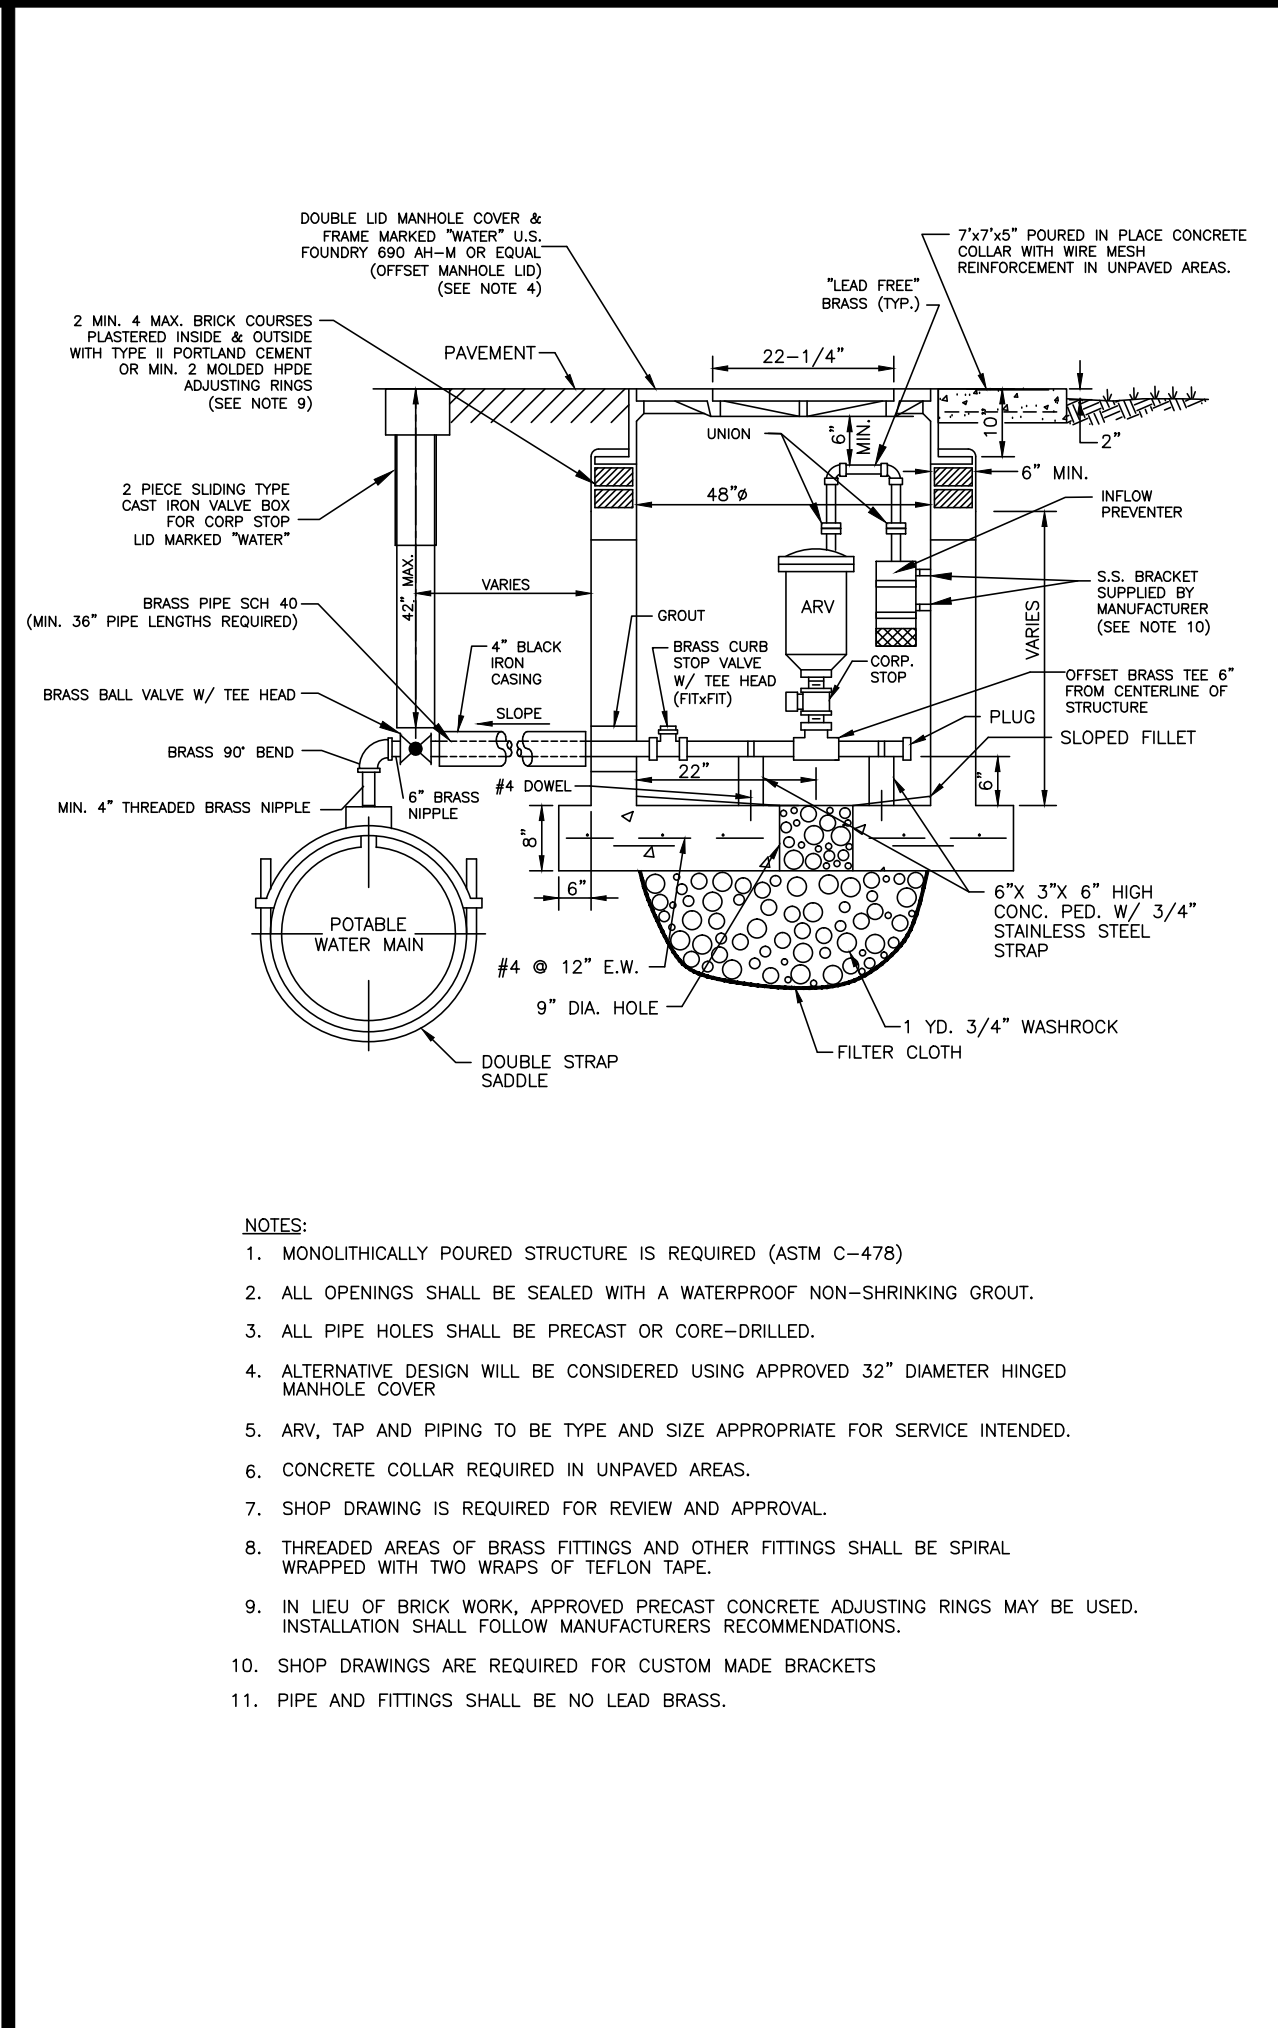


RUBBLE RIPRAP DETAIL

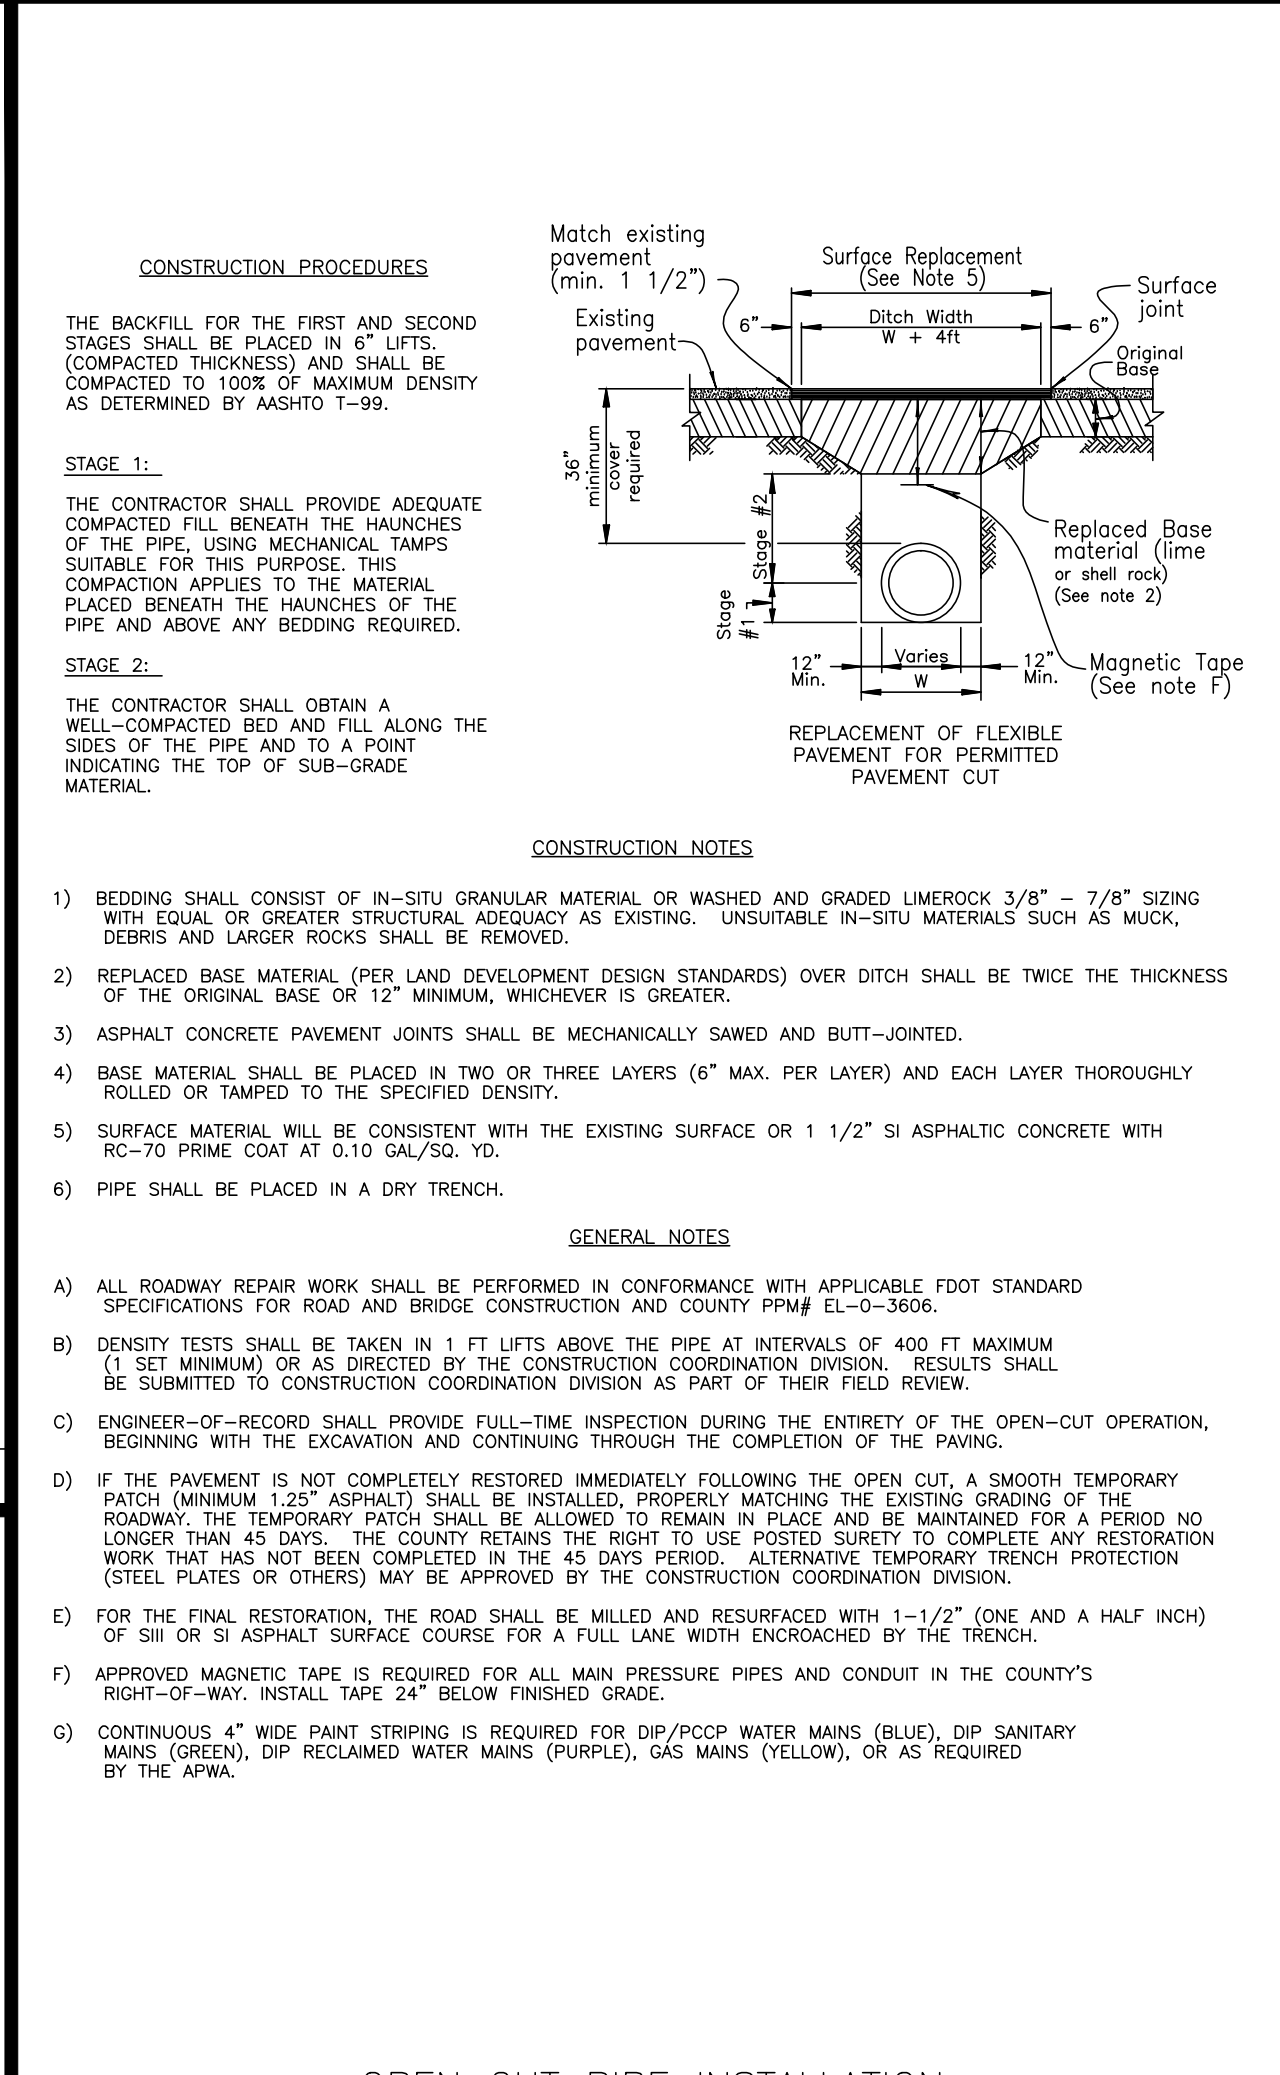


OPEN CUT PIPE INSTALLATION NON-THOROUGHFARE ROAD

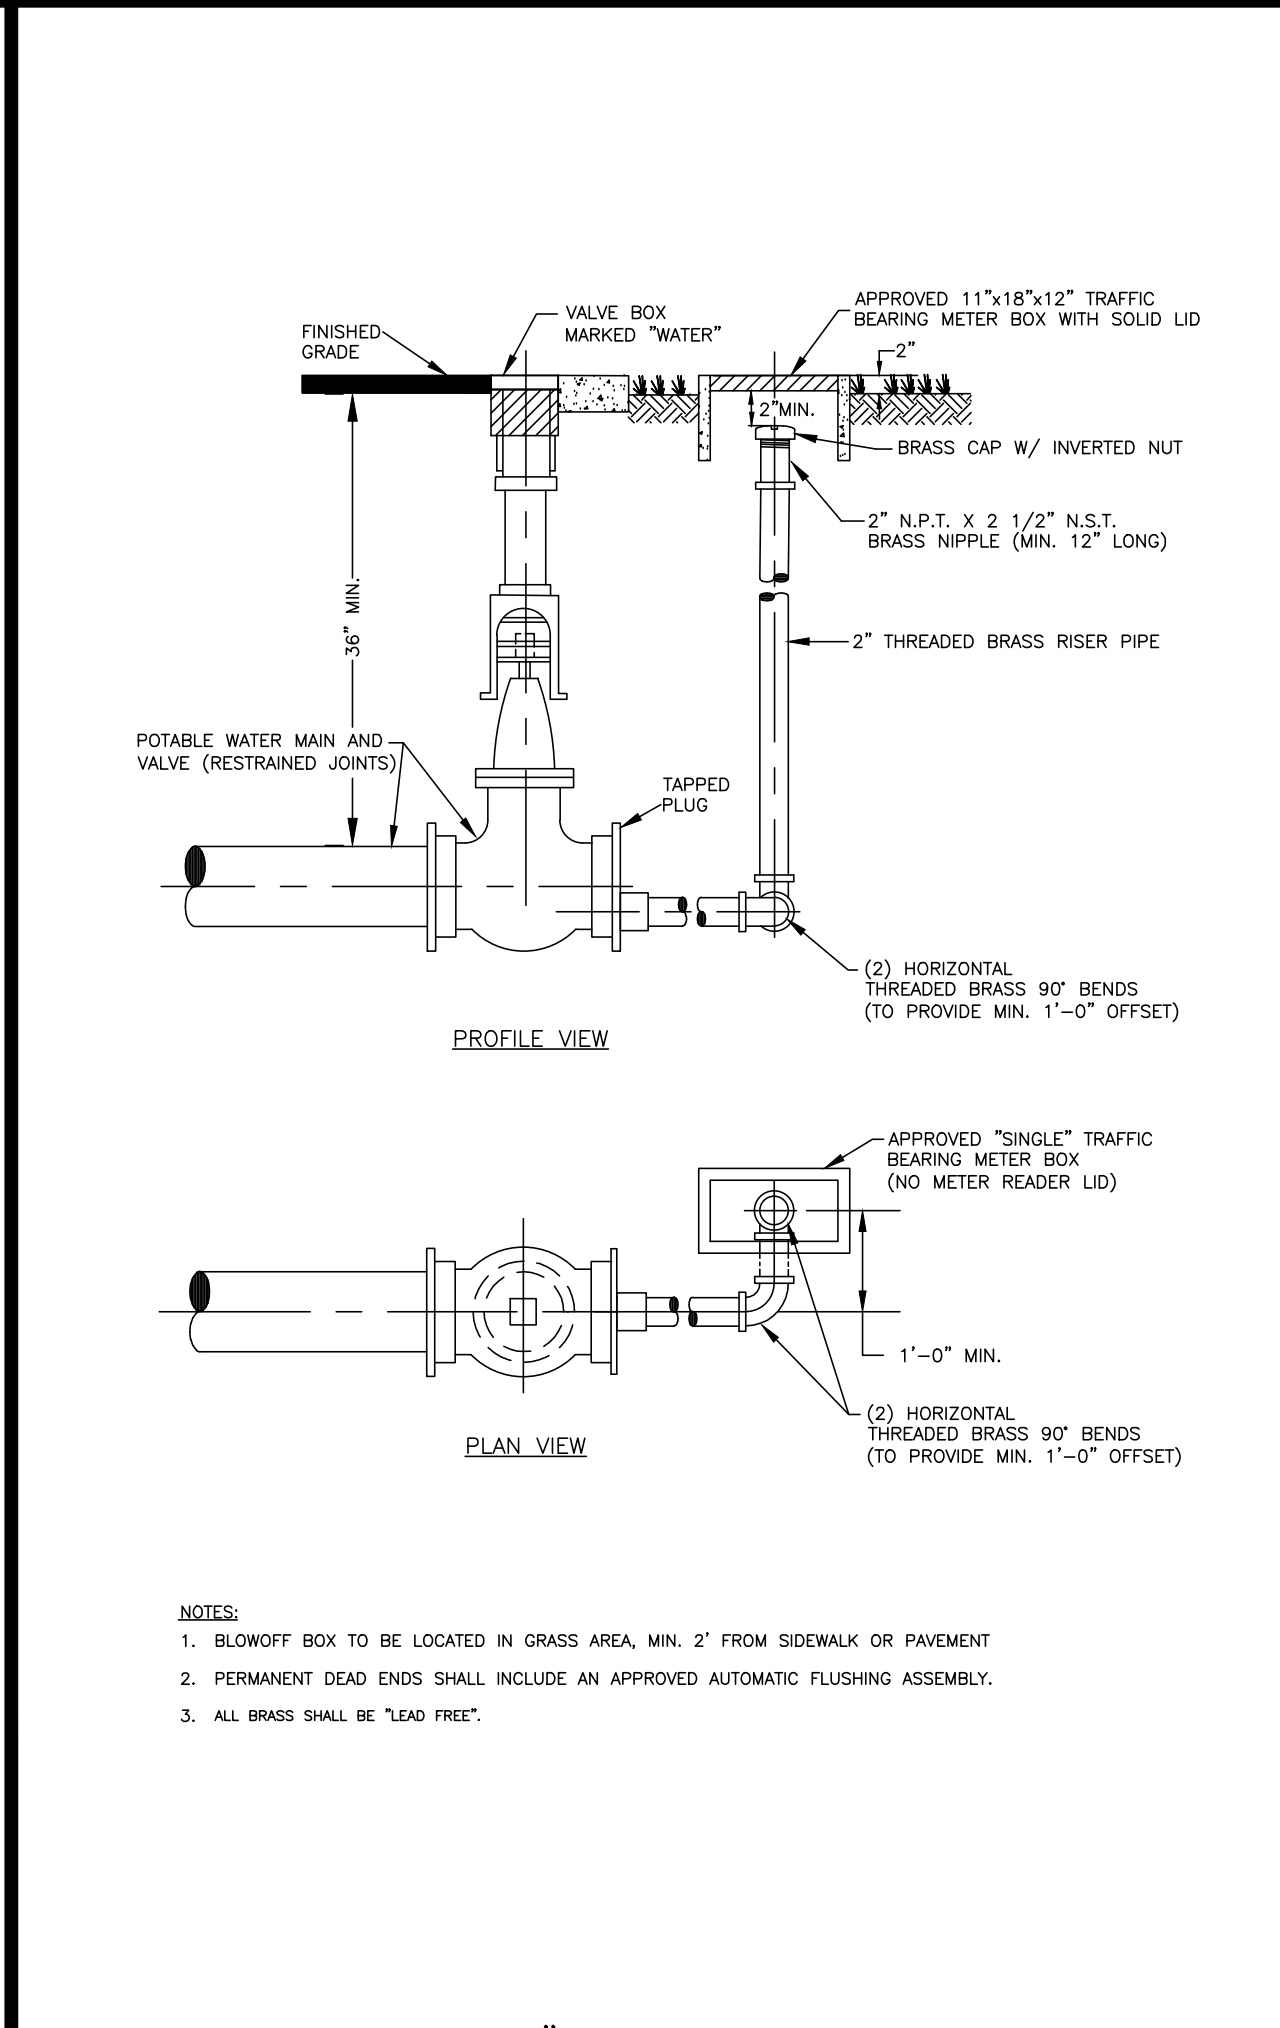

TYPICAL 2" TERMINAL BLOWOFF POTABLE WATER DISTRIBUTION MAINS

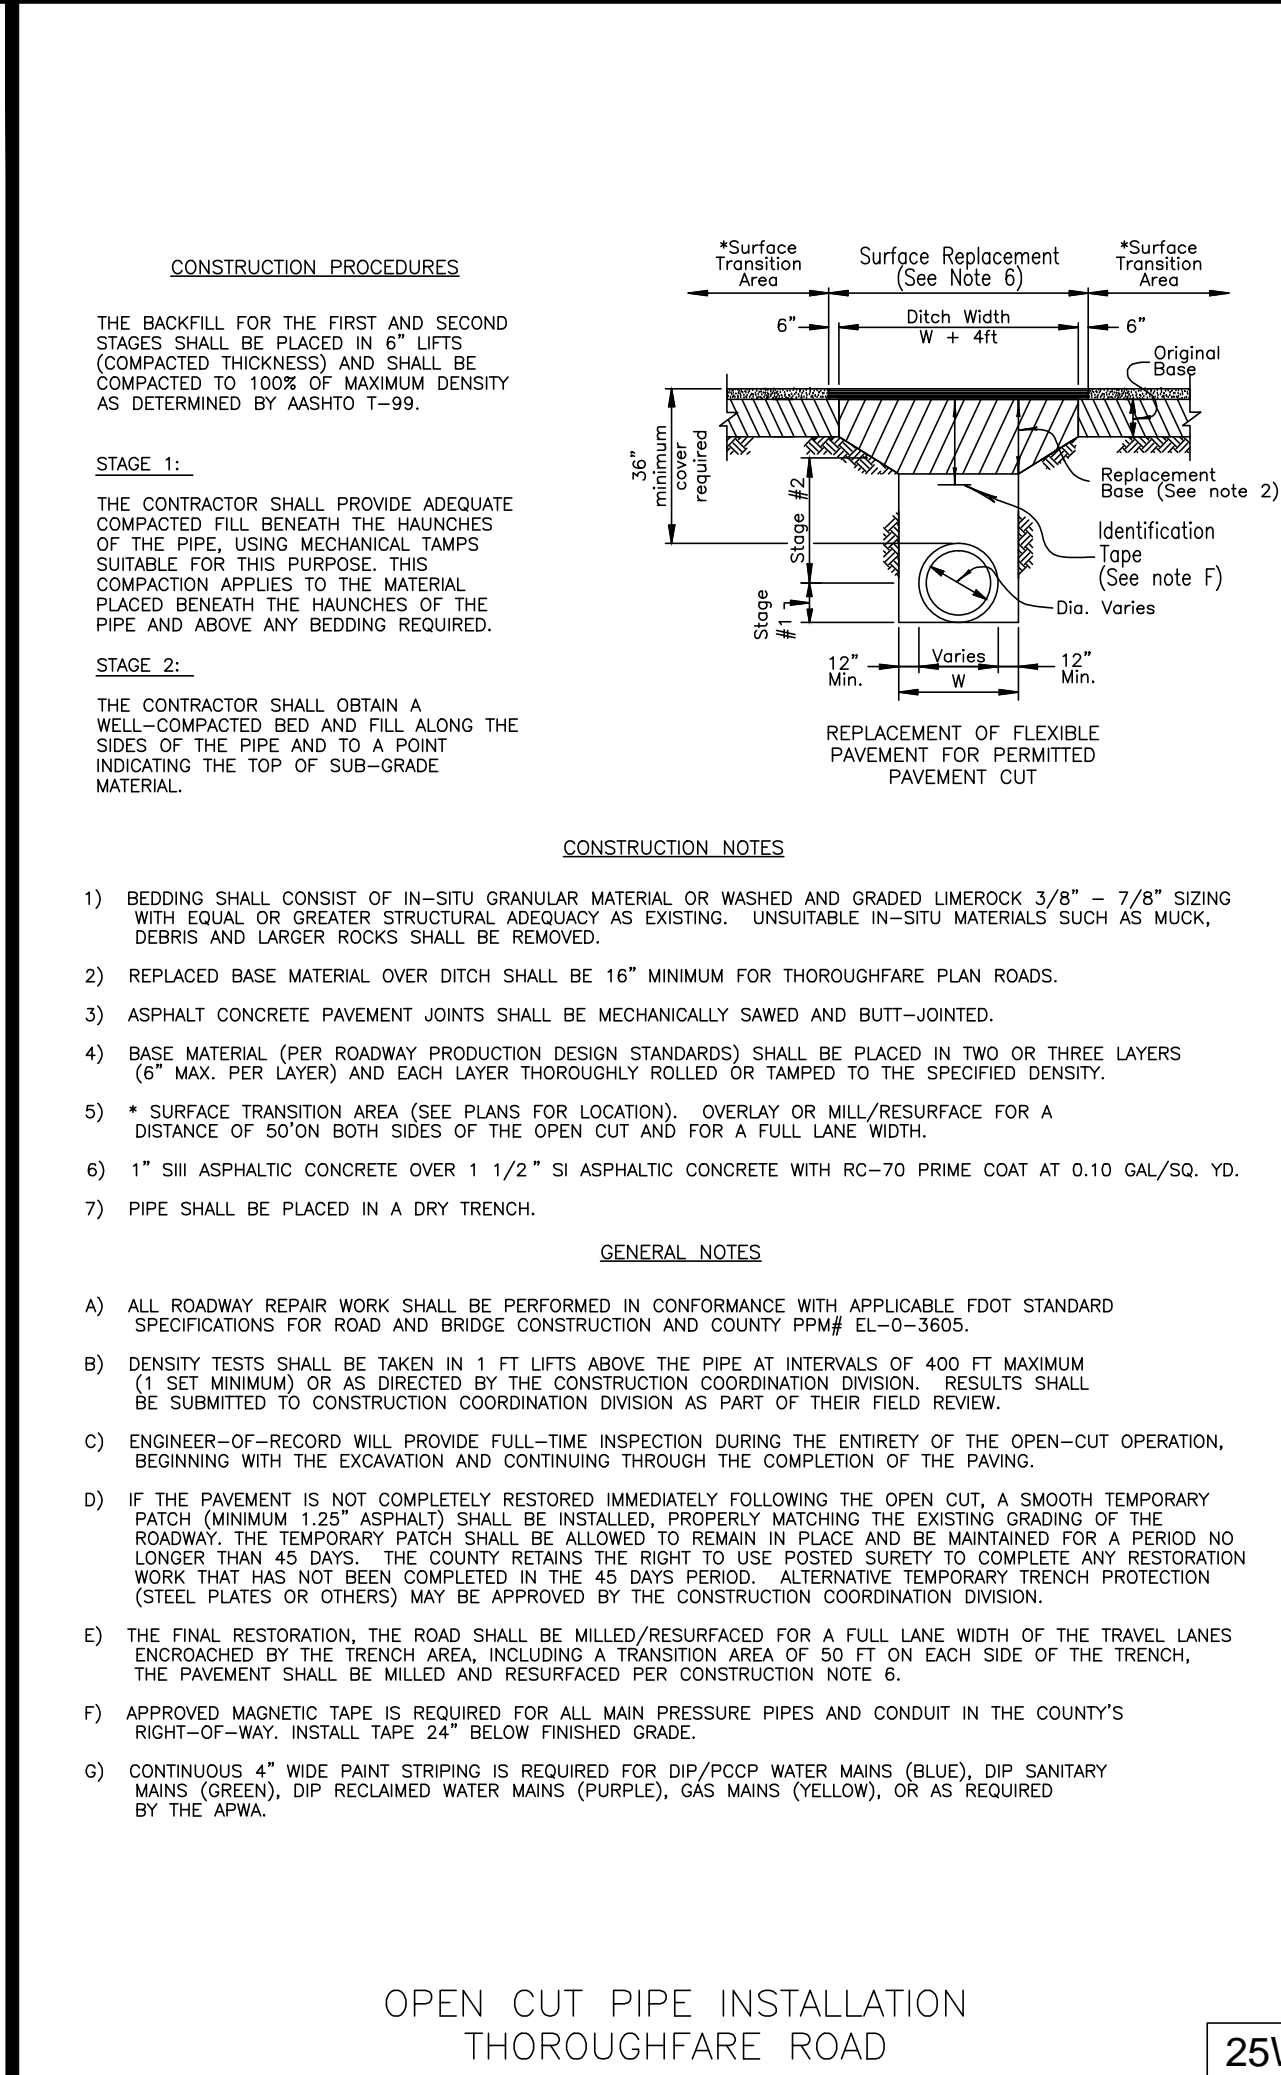

OPEN CUT PIPE INSTALLATION THOROUGHFARE ROAD

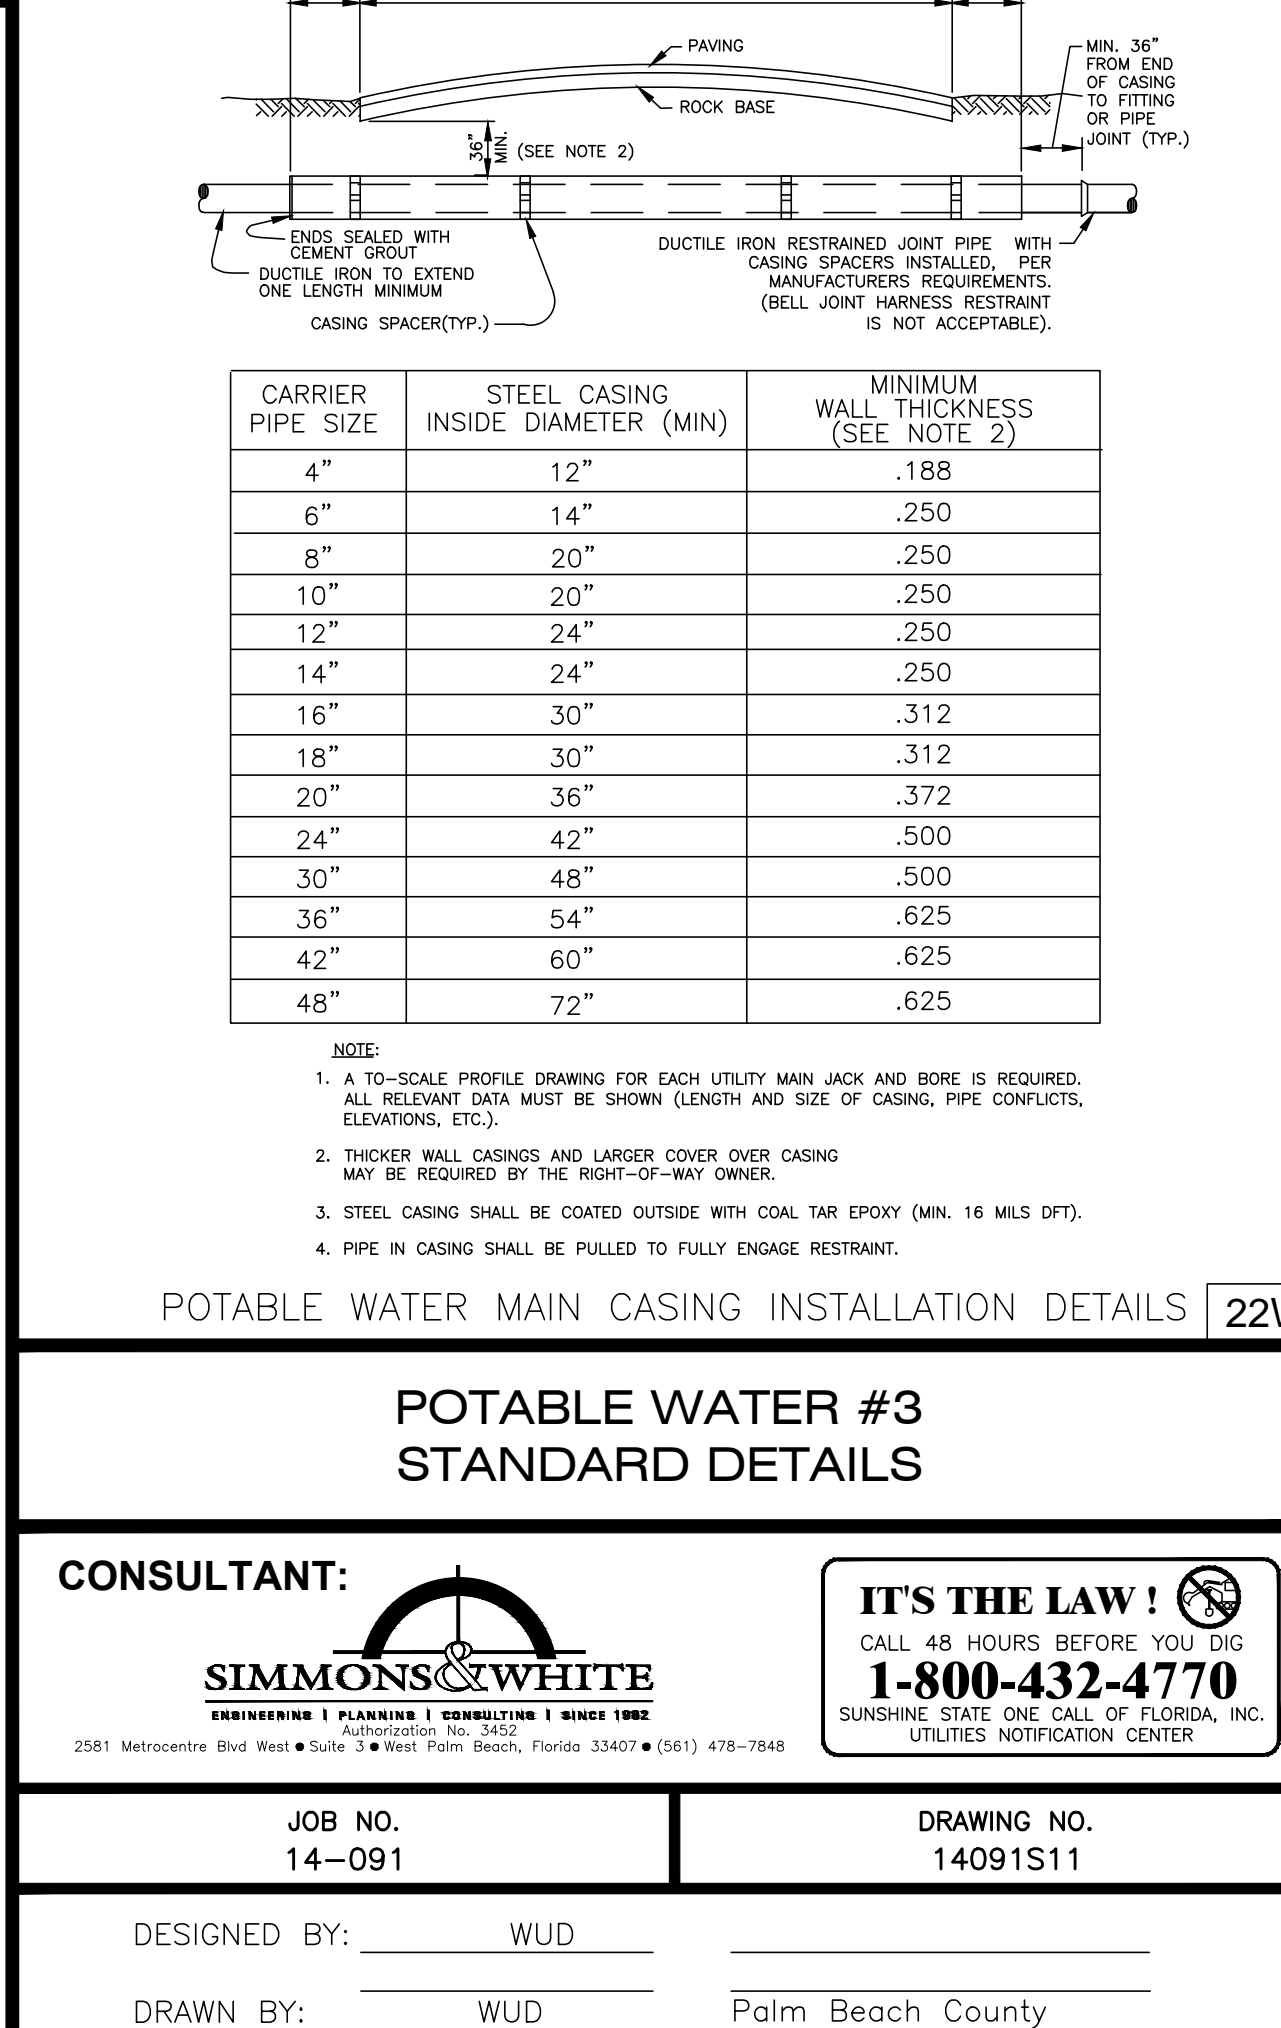

POTABLE WATER MAIN CASING INSTALLATION DETAILS

CONSULTANT: SIMMONS & WHITE
IT'S THE LAW! CALL 48 HOURS BEFORE YOU DIG
1-800-432-4770
 SUNSHINE STATE ONE CALL OF FLORIDA, INC.
 UTILITIES NOTIFICATION CENTER
 2561 Melrose Blvd West • Suite 3 • West Palm Beach, Florida 33407 • (561) 478-7848

JOB NO. 14-091 **DRAWING NO. 14091S11**

DESIGNED BY: WUD
 CHECKED BY: A. GALICKI
 APPROVED BY: WUD

DATE: FEB. 2015
 NOV. 2015

Palm Beach County Water Utilities Department
 P.O. Box 16097
 West Palm Beach, FL 33416-6097

DATE: Sep 21, 2016