


Date:
 Mark Duckett,
 P.E., S.I., S.E.S.C.
 Consulting Structural Engineer
 3844 N.W. 43rd Terr.
 Coconut Creek, FL
 FL Registration P.E. #45196
 S.I. #1040

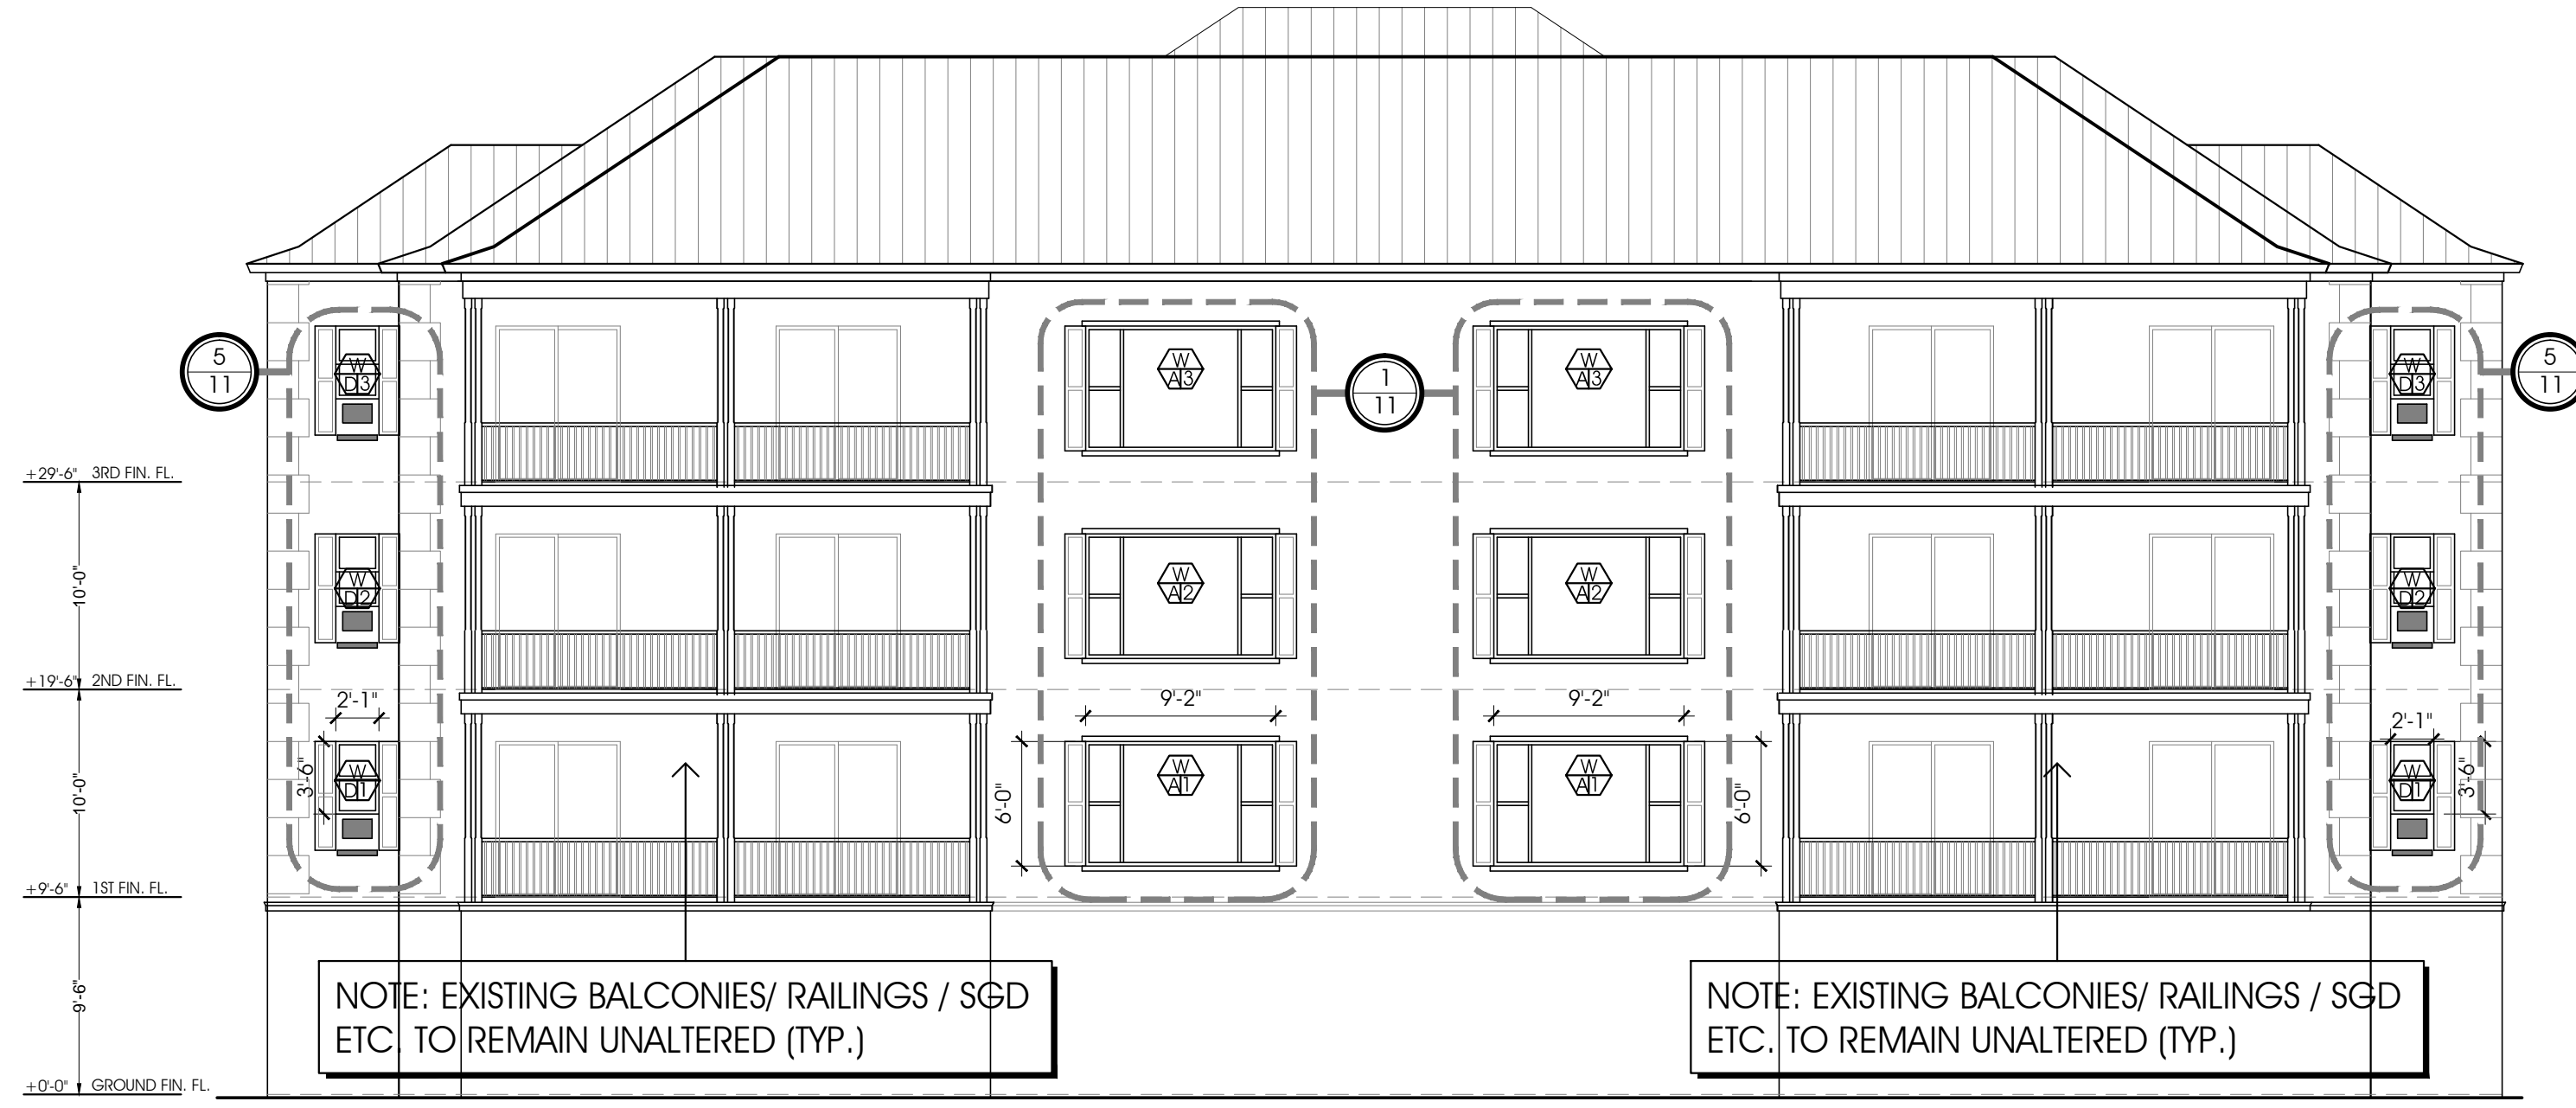

Rear Elevation
 1/8" SC



Front Elevation
 1/8" SC

W D3	+ 47.2 P.S.F.
W D3	- 63.2 P.S.F.
W D2	+ 47.2 P.S.F.
W D2	- 63.2 P.S.F.
W D1	+ 47.2 P.S.F.
W D1	- 63.2 P.S.F.

W A3	+ 42.0 P.S.F.
W A3	- 46.0 P.S.F.
W A2	+ 42.0 P.S.F.
W A2	- 46.0 P.S.F.
W A1	+ 42.0 P.S.F.
W A1	- 46.0 P.S.F.

W B3	+ 42.0 P.S.F.
W B3	- 46.0 P.S.F.
W B2	+ 42.0 P.S.F.
W B2	- 46.0 P.S.F.
W B1	+ 42.0 P.S.F.
W B1	- 46.0 P.S.F.

W C3	+ 47.2 P.S.F.
W C3	- 63.2 P.S.F.
W C2	+ 47.2 P.S.F.
W C2	- 63.2 P.S.F.
W C1	+ 47.2 P.S.F.
W C1	- 63.2 P.S.F.

W D3	+ 47.2 P.S.F.
W D3	- 63.2 P.S.F.
W D2	+ 47.2 P.S.F.
W D2	- 63.2 P.S.F.
W D1	+ 47.2 P.S.F.
W D1	- 63.2 P.S.F.

W C3	+ 43.6 P.S.F.
W C3	- 47.6 P.S.F.
W C2	+ 43.6 P.S.F.
W C2	- 47.6 P.S.F.
W C1	+ 43.6 P.S.F.
W C1	- 47.6 P.S.F.

W E3	+ 46.0 P.S.F.
W E3	- 60.8 P.S.F.
W E2	+ 46.0 P.S.F.
W E2	- 60.8 P.S.F.
W E1	+ 46.0 P.S.F.
W E1	- 60.8 P.S.F.


W C3	+ 43.6 P.S.F.
W C3	- 51.8 P.S.F.
W C2	+ 43.6 P.S.F.
W C2	- 51.8 P.S.F.
W C1	+ 43.6 P.S.F.
W C1	- 51.8 P.S.F.

W E3	+ 43.6 P.S.F.
W E3	- 51.8 P.S.F.
W E2	+ 43.6 P.S.F.
W E2	- 51.8 P.S.F.
W E1	+ 43.6 P.S.F.
W E1	- 51.8 P.S.F.

W D3	+ 46.0 P.S.F.
W D3	- 60.8 P.S.F.
W D2	+ 46.0 P.S.F.
W D2	- 60.8 P.S.F.
W D1	+ 46.0 P.S.F.
W D1	- 60.8 P.S.F.

W C3	+ 43.6 P.S.F.
W C3	- 47.6 P.S.F.
W C2	+ 43.6 P.S.F.
W C2	- 47.6 P.S.F.
W C1	+ 43.6 P.S.F.
W C1	- 47.6 P.S.F.


W D3	+ 47.2 P.S.F.
W D3	- 63.2 P.S.F.
W D2	+ 47.2 P.S.F.
W D2	- 63.2 P.S.F.
W D1	+ 47.2 P.S.F.
W D1	- 63.2 P.S.F.

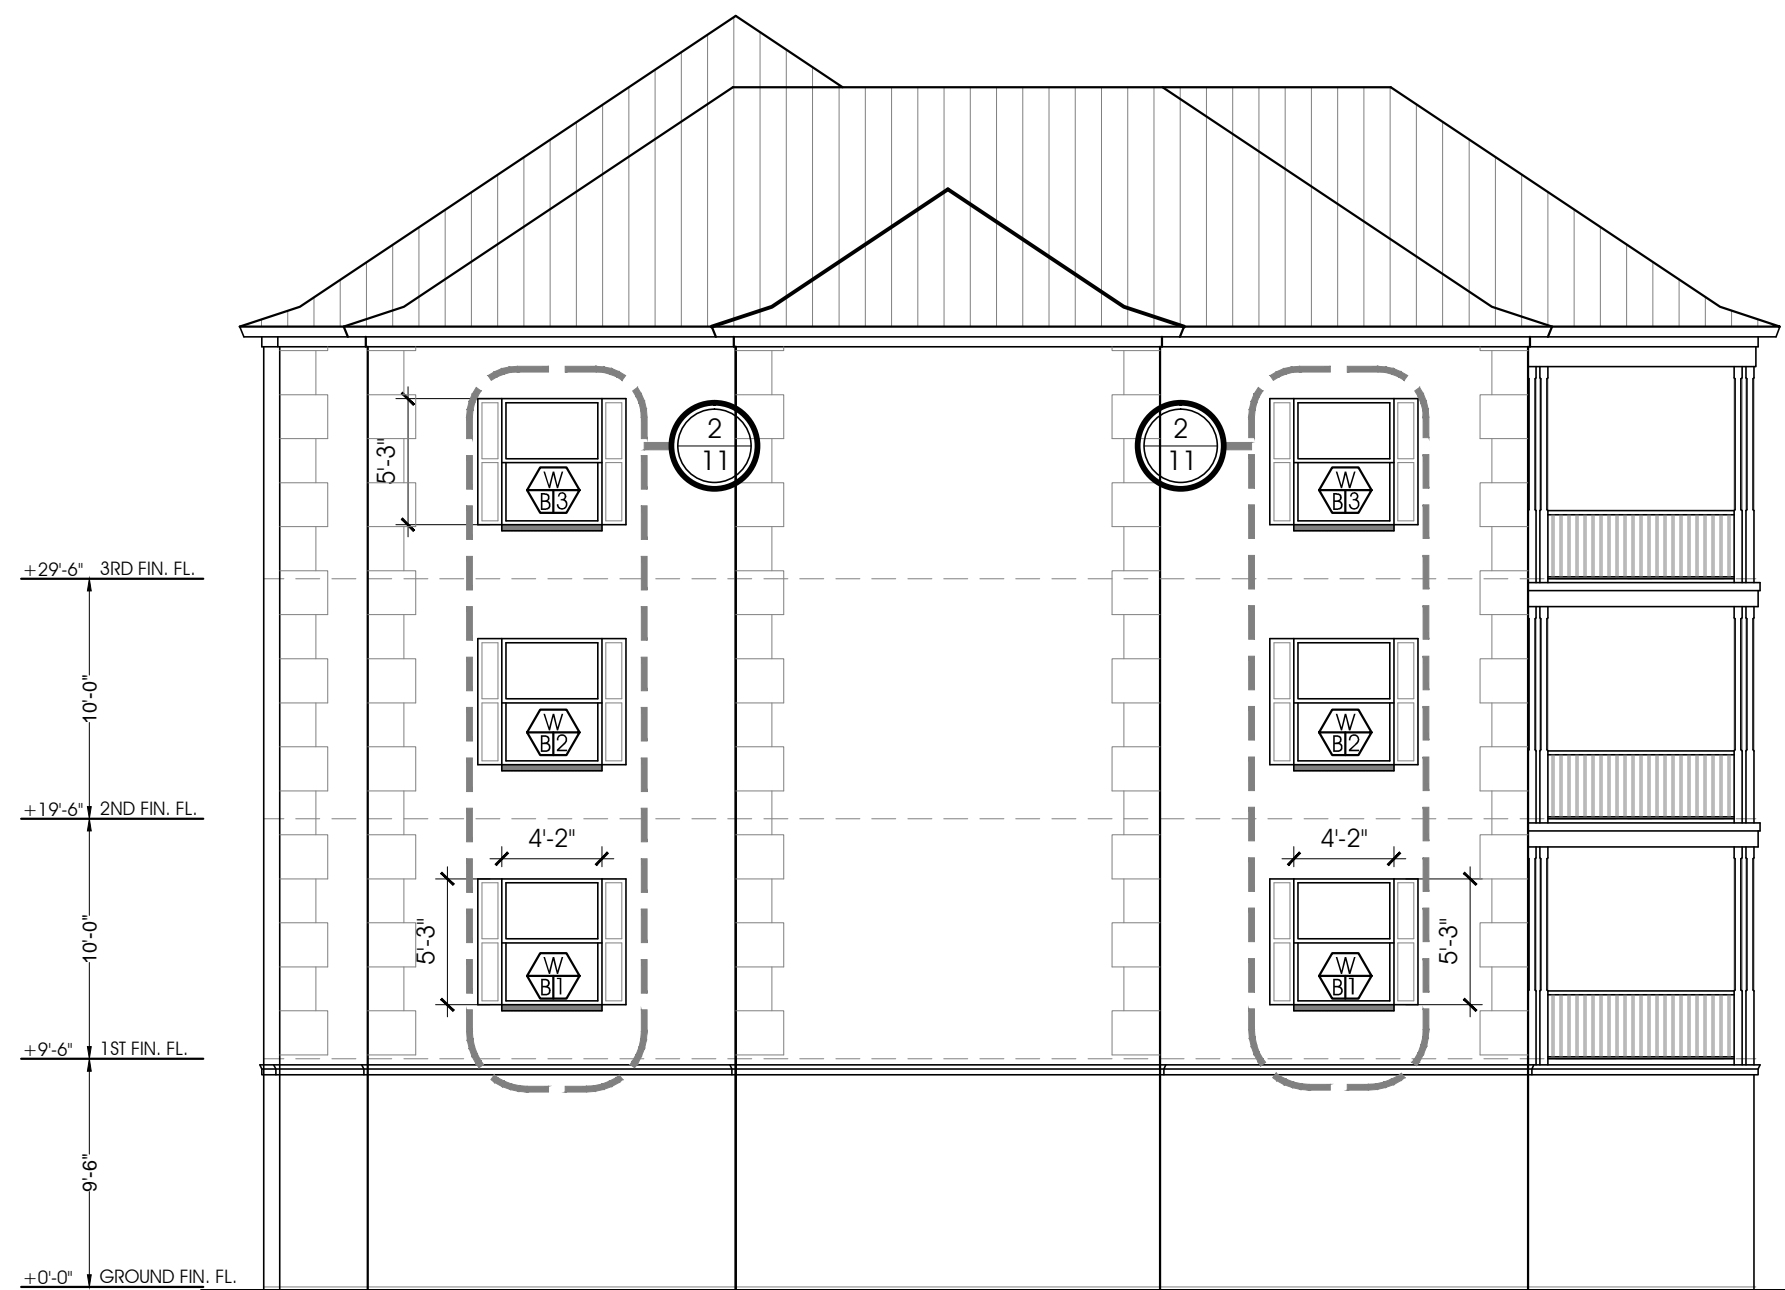

Elevation Right Side
 1/8" SC

W B3	+ 44.8 P.S.F.
W B3	- 48.8 P.S.F.
W B2	+ 44.8 P.S.F.
W B2	- 48.8 P.S.F.
W B1	+ 44.8 P.S.F.
W B1	- 48.8 P.S.F.

W B3	+ 44.8 P.S.F.
W B3	- 48.8 P.S.F.
W B2	+ 44.8 P.S.F.
W B2	- 48.8 P.S.F.
W B1	+ 44.8 P.S.F.
W B1	- 48.8 P.S.F.

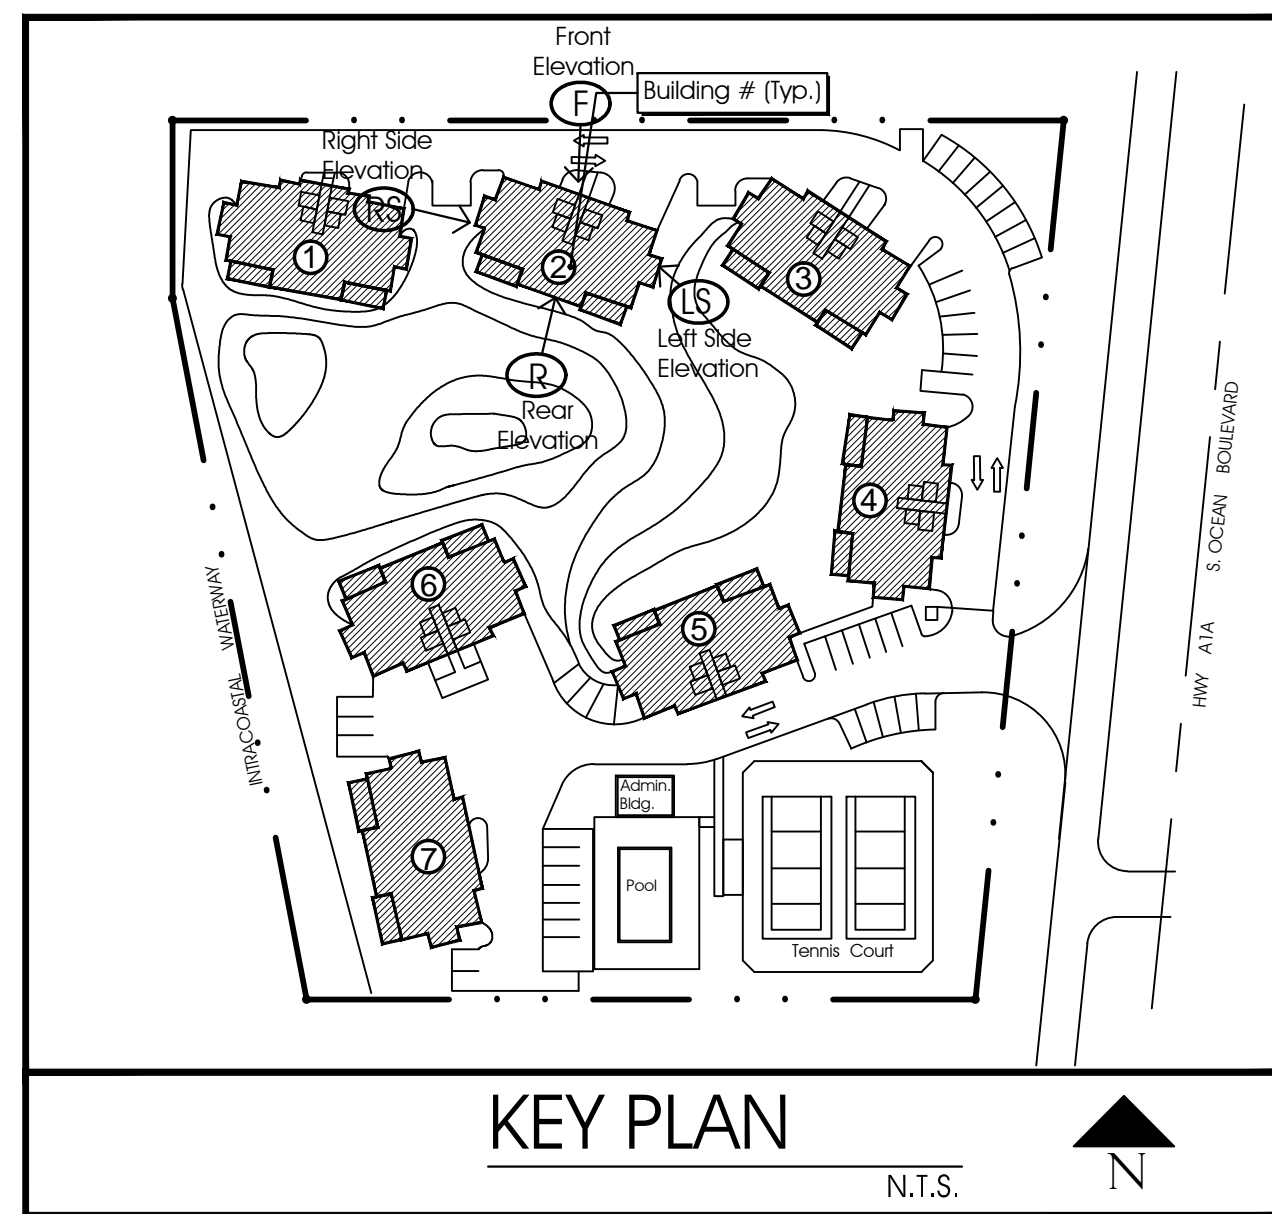


KEY PLAN
 N.T.S.

Finish Notes:

- NEW PGT WINDOWS INSTALLED PER NOA
- NEW 3/8" STUCCO FINISH TO MATCH EXISTING BONDING AGENT
- ALUMINUM COLONIAL SHUTTER BY WILLARD SHUTTER CO. MIAMI, FL. INSTALL PER APPROVED NOA (MATCH EXISTING SHUTTER SPECS.)

Aluminum Colonial Shutters

ALUMINUM COLONIAL SHUTTER
 BY: WILLARD SHUTTER CO. MIAMI, FL.
 INSTALL PER APPROVED NOA
 (MATCH EXISTING SHUTTER SPECS.)
 4420 NW 35 COURT, MIAMI, FL. 33142

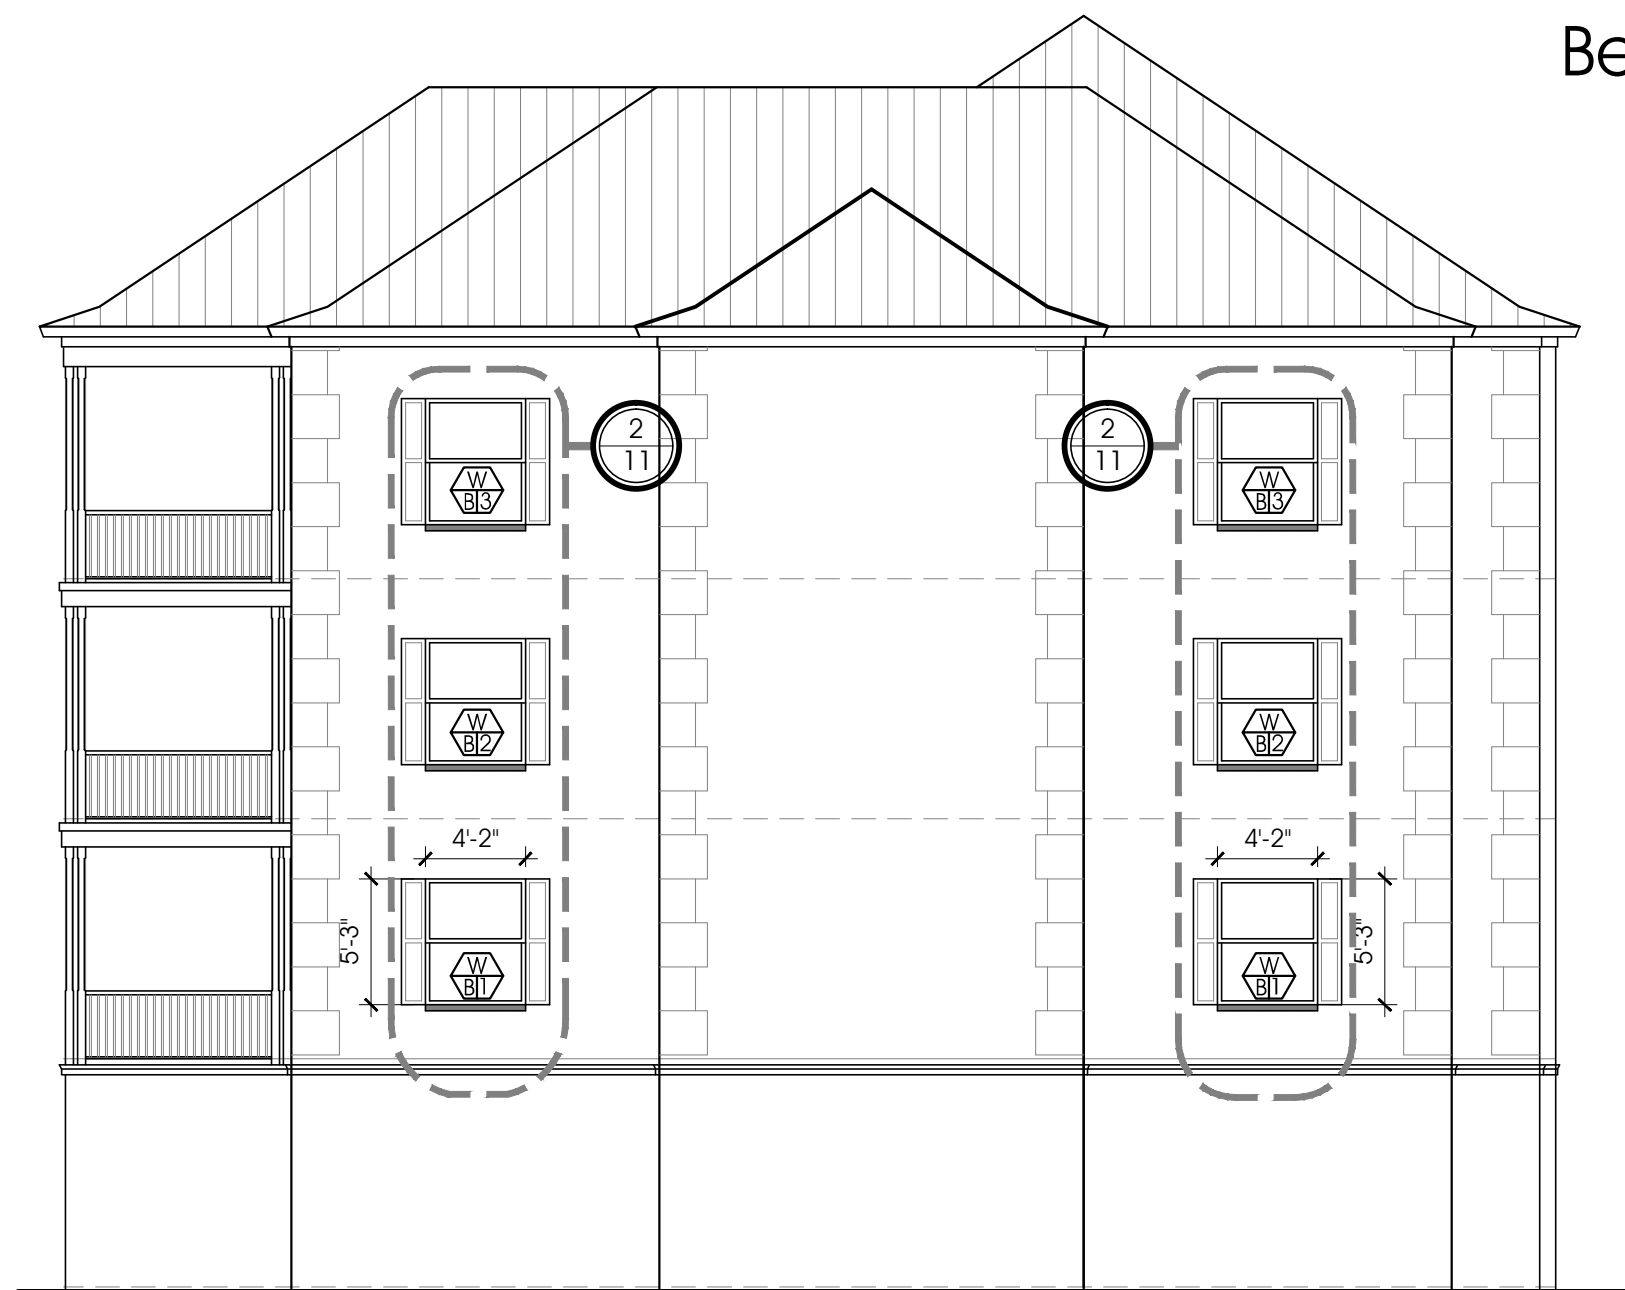



Elevation Left Side
 1/8" SC

W B3	+ 44.8 P.S.F.
W B3	- 48.8 P.S.F.
W B2	+ 44.8 P.S.F.
W B2	- 48.8 P.S.F.
W B1	+ 44.8 P.S.F.
W B1	- 48.8 P.S.F.

W B3	+ 44.8 P.S.F.
W B3	- 48.8 P.S.F.
W B2	+ 44.8 P.S.F.
W B2	- 48.8 P.S.F.
W B1	+ 44.8 P.S.F.
W B1	- 48.8 P.S.F.

MARK	SIZE	TYPE	GLASS	FRAME	TOP AFF	NOA req'd
A	9'-2"	Fixed Glass	GREY	WHITE	Aluminum	YES
B	4'-2"	Single Hung	GREY	WHITE	Aluminum	YES
C	6'-3"	Single Hung	GREY	WHITE	Aluminum	YES
D	2'-1"	Single Hung	GREY	WHITE	Aluminum	YES
E	4'-2"	Single Hung	GREY	WHITE	Aluminum	YES
F	3'-2"	Single Hung	GREY	WHITE	Aluminum	YES

NOTE: ALL WINDOWS BASED ON PGT

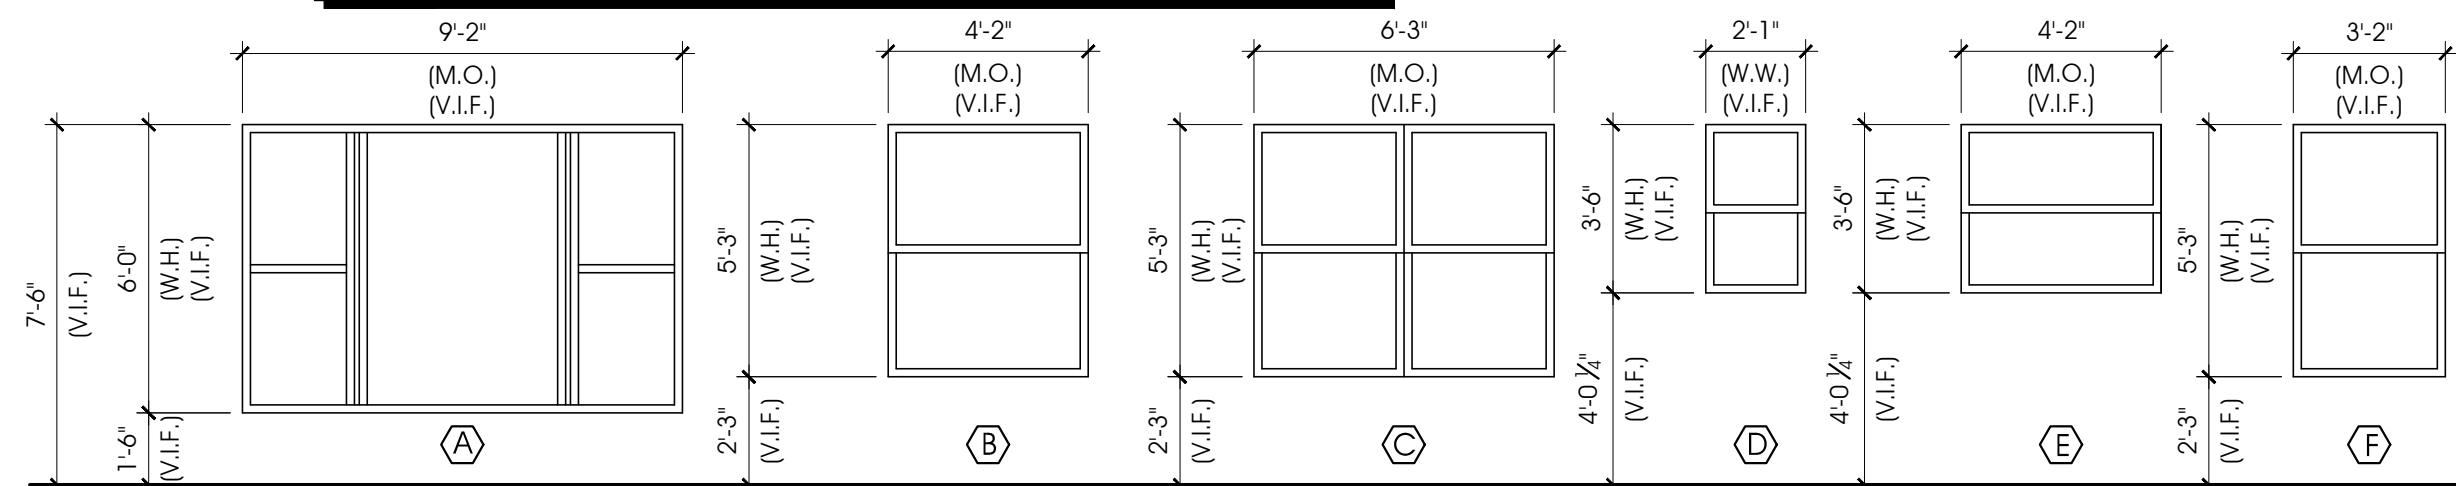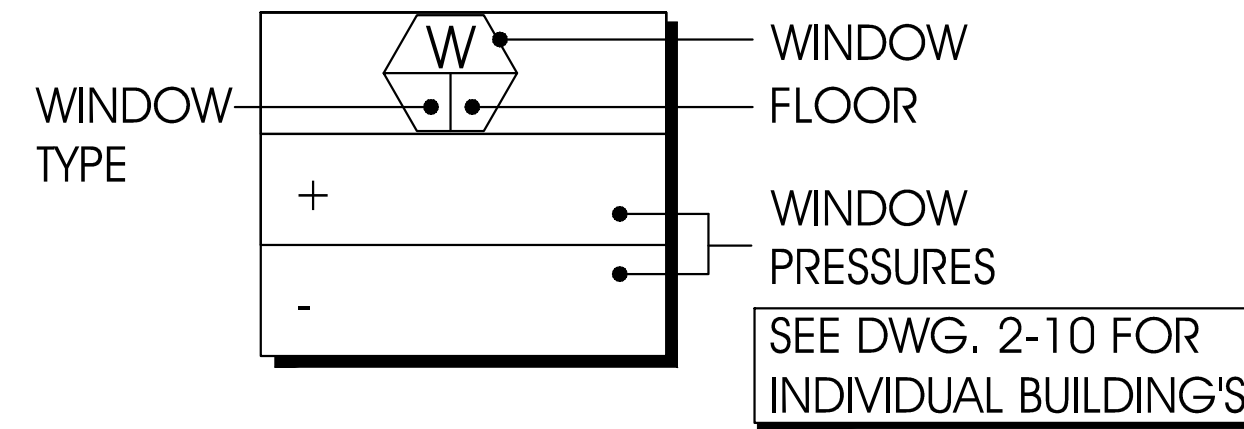

Window Elevations

BUILDING # 2

Proposed Elevations Bldg. 2
 4-Story
 1/8" SC

PROGRESS SET/NFC 09/15/2016