


ROOM FINISH SCHEDULE

SPACE	NAME	FLOOR	BASE	WALLS				CEILING		REMARKS
				NORTH	EAST	SOUTH	WEST	FINISH	HEIGHT	
100	COVERED ENTRY	BFCNC	N/A	STUCCO	STUCCO	STUCCO	STUCCO	STUCCO	14'-0"	-
101	LOBBY	VINYL	RUB	PT-GWB	PT-GWB	PT-GWB	PT-GWB	PT-GWB	10'-0"	-
102	RECEPTION	CARP	RUB	PT-GWB	PT-GWB	PT-GWB	PT-GWB	ATC	9'-0"	-
103	HALLWAY	CARP	RUB	PT-GWB	PT-GWB	PT-GWB	PT-GWB	ATC	9'-0"	-
104	OFFICE	CARP	RUB	PT-GWB	PT-GWB	PT-GWB	PT-GWB	ATC	9'-0"	-
105	OFFICE	CARP	RUB	PT-GWB	PT-GWB	PT-GWB	PT-GWB	ATC	9'-0"	-
106	CLOSET	VINYL	RUB	PT-GWB	PT-GWB	PT-GWB	PT-GWB	ATC	9'-0"	-
107	OFFICE	CARP	RUB	PT-GWB	PT-GWB	PT-GWB	PT-GWB	ATC	9'-0"	-
108	STAFF RESTROOM	VINYL	RUB	PT-GWB	PT-GWB	PT-GWB	PT-MRGWB	ATC	8'-0"	-
109	VESTIBULE	VINYL	RUB	PT-GWB	PT-GWB	PT-GWB	PT-GWB	ATC	9'-0"	-
110	WOMEN'S RESTROOM	VINYL	VINYL-CONT	PT-MRGWB ABV. BEAD-BD	PT-MRGWB ABV. BEAD-BD	PT-MRGWB ABV. BEAD-BD	PT-MRGWB ABV. BEAD-BD	ATC	8'-0"	-
111	JANITOR	VINYL	VINYL-CONT	PT-MRGWB	PT-MRGWB	PT-MRGWB	PT-MRGWB	PT-GWB	8'-0"	-
112	MEN'S RESTROOM	VINYL	VINYL-CONT	PT-MRGWB ABV. BEAD-BD	PT-MRGWB ABV. BEAD-BD	PT-MRGWB ABV. BEAD-BD	PT-MRGWB ABV. BEAD-BD	ATC	8'-0"	-
113	MULTI-PURPOSE #1	VINYL	RUB	PT-GWB	PT-GWB	PT-GWB	PT-GWB	ATC	10'-0"	-
114	CLOSET	VINYL	RUB	PT-GWB	PT-GWB	PT-GWB	PT-GWB	PT-GWB	9'-0"	-
115	CLOSET	VINYL	RUB	PT-GWB	PT-GWB	PT-GWB	PT-GWB	PT-GWB	9'-0"	-
116	MULTI-PURPOSE #2	VINYL	RUB	PT-GWB	PT-GWB	PT-GWB	PT-GWB	ATC	10'-0"	-
117	CLOSET	VINYL	RUB	PT-GWB	PT-GWB	PT-GWB	PT-GWB	PT-GWB	9'-0"	-
118	HALLWAY	VINYL	RUB	PT-GWB	PT-GWB	PT-GWB	PT-GWB	ATC	9'-0"	-
119	HALLWAY	VINYL	RUB	PT-GWB	PT-GWB	PT-GWB	PT-GWB	ATC	9'-0"	-
120	MULTI-PURPOSE #3	VINYL	RUB	PT-GWB	PT-GWB	PT-GWB	PT-GWB	ATC	10'-0"	-
121	CLOSET	VINYL	RUB	PT-GWB	PT-GWB	PT-GWB	PT-GWB	PT-GWB	9'-0"	-
122	NOURISHMENT PREP.	VINYL	RUB	PT-GWB	PT-GWB	PT-GWB	PT-GWB	ATC	10'-0"	-
123	MULTI-PURPOSE #4	VINYL	RUB	PT-GWB	PT-GWB	PT-GWB	PT-GWB	ATC	14'-0"	-
124	CLOSET	VINYL	RUB	PT-GWB	PT-GWB	PT-GWB	PT-GWB	PT-GWB	10'-0"	-
125	MULTI-PURPOSE #5	VINYL	RUB	PT-GWB	PT-GWB	PT-GWB	PT-GWB	ATC	14'-0"	-
126	CLOSET	VINYL	RUB	PT-GWB	PT-GWB	PT-GWB	PT-GWB	PT-GWB	9'-0"	-
127	MULTI-PURPOSE #6	VINYL	RUB	PT-GWB	PT-GWB	PT-GWB	PT-GWB	ATC	10'-0"	-
131	CLOSET	VINYL	RUB	PT-GWB	PT-GWB	PT-GWB	PT-GWB	PT-GWB	9'-0"	-
132	REAR COVERED ENTRY	BFCNC	N/A	STUCCO	STUCCO	STUCCO	STUCCO	STUCCO	14'-0"	-
133	ELECTRICAL ROOM	URETH	RUB	PT-MRGWB	PT-MRGWB	PT-MRGWB	PT-MRGWB	PT-GWB	9'-0"	-
134	FIRE RISER CLOSET	URETH	RUB	PT-MRGWB	PT-MRGWB	PT-MRGWB	PT-MRGWB	PT-GWB	9'-0"	-


NOTE: G.C. TO REFERENCE I.D. DWGS. (PLANS, DETAILS & SPECS.) FOR EXACT OR MORE DETAILED INFORMATION REGARDING ALL ROOM FINISHES. I.D. DWGS. TAKE PRECEDENT OVER THIS SCHEDULE. G.C. TO COORDINATE ALL TRADES.

FINISH ABBREVIATIONS


PT-GWB	PAINTED GYPSUM WALLBOARD	OTS	OPEN TO STRUCTURE
PT-MRGWB	PAINTED MOISTURE RESISTANT GYPSUM WALLBOARD	URETH	URETHANE FLUID APPLIED SEALANT OVER EXISTING OR NEW CONCRETE SLAB
ATC	ACOUSTIC TILE & SUSPENDED METAL GRID CEILING SYSTEM		UNDER SEPARATE CONTRACT W/ OWNER, INSTALL BY SYS. VENDOR
EXIST	EXISTING	N/A	NOT APPLICABLE / NONE
VINYL	VINYL SHEET, VINYL TILE OR COMBINATION (SEE I.D. DWGS.)	-	NO SURFACE EXISTS
VINYL-CONT	VINYL SHEET FLOORING CONTINUED UP WALL TO TERMINATION STRIP	GLASS	GLASS
RUB	RUBBER BASE	STUCCO	PAINTED STUCCO
CARP	CARPET & BACKING (ROLLED GOODS)	BFCNC	BROOM FINISHED CONCRETE

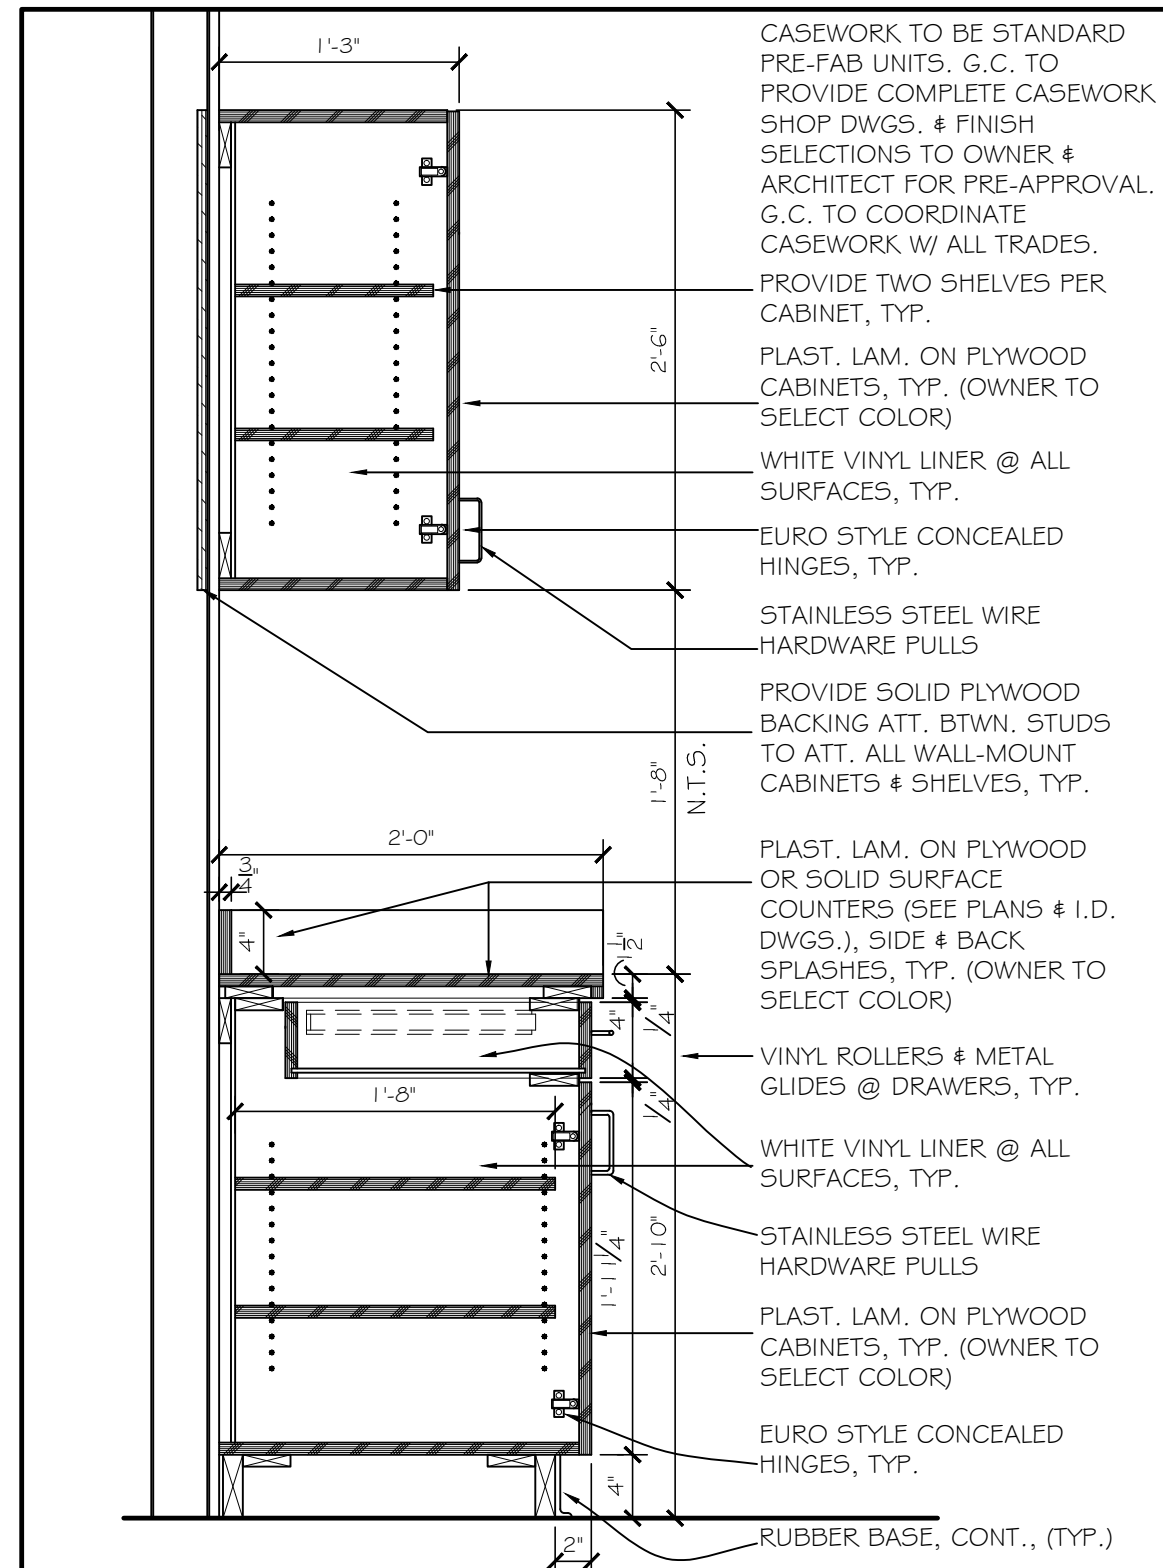


1
A902 SCALE: 1"=1'-0"
TYPICAL CABINET DETAIL

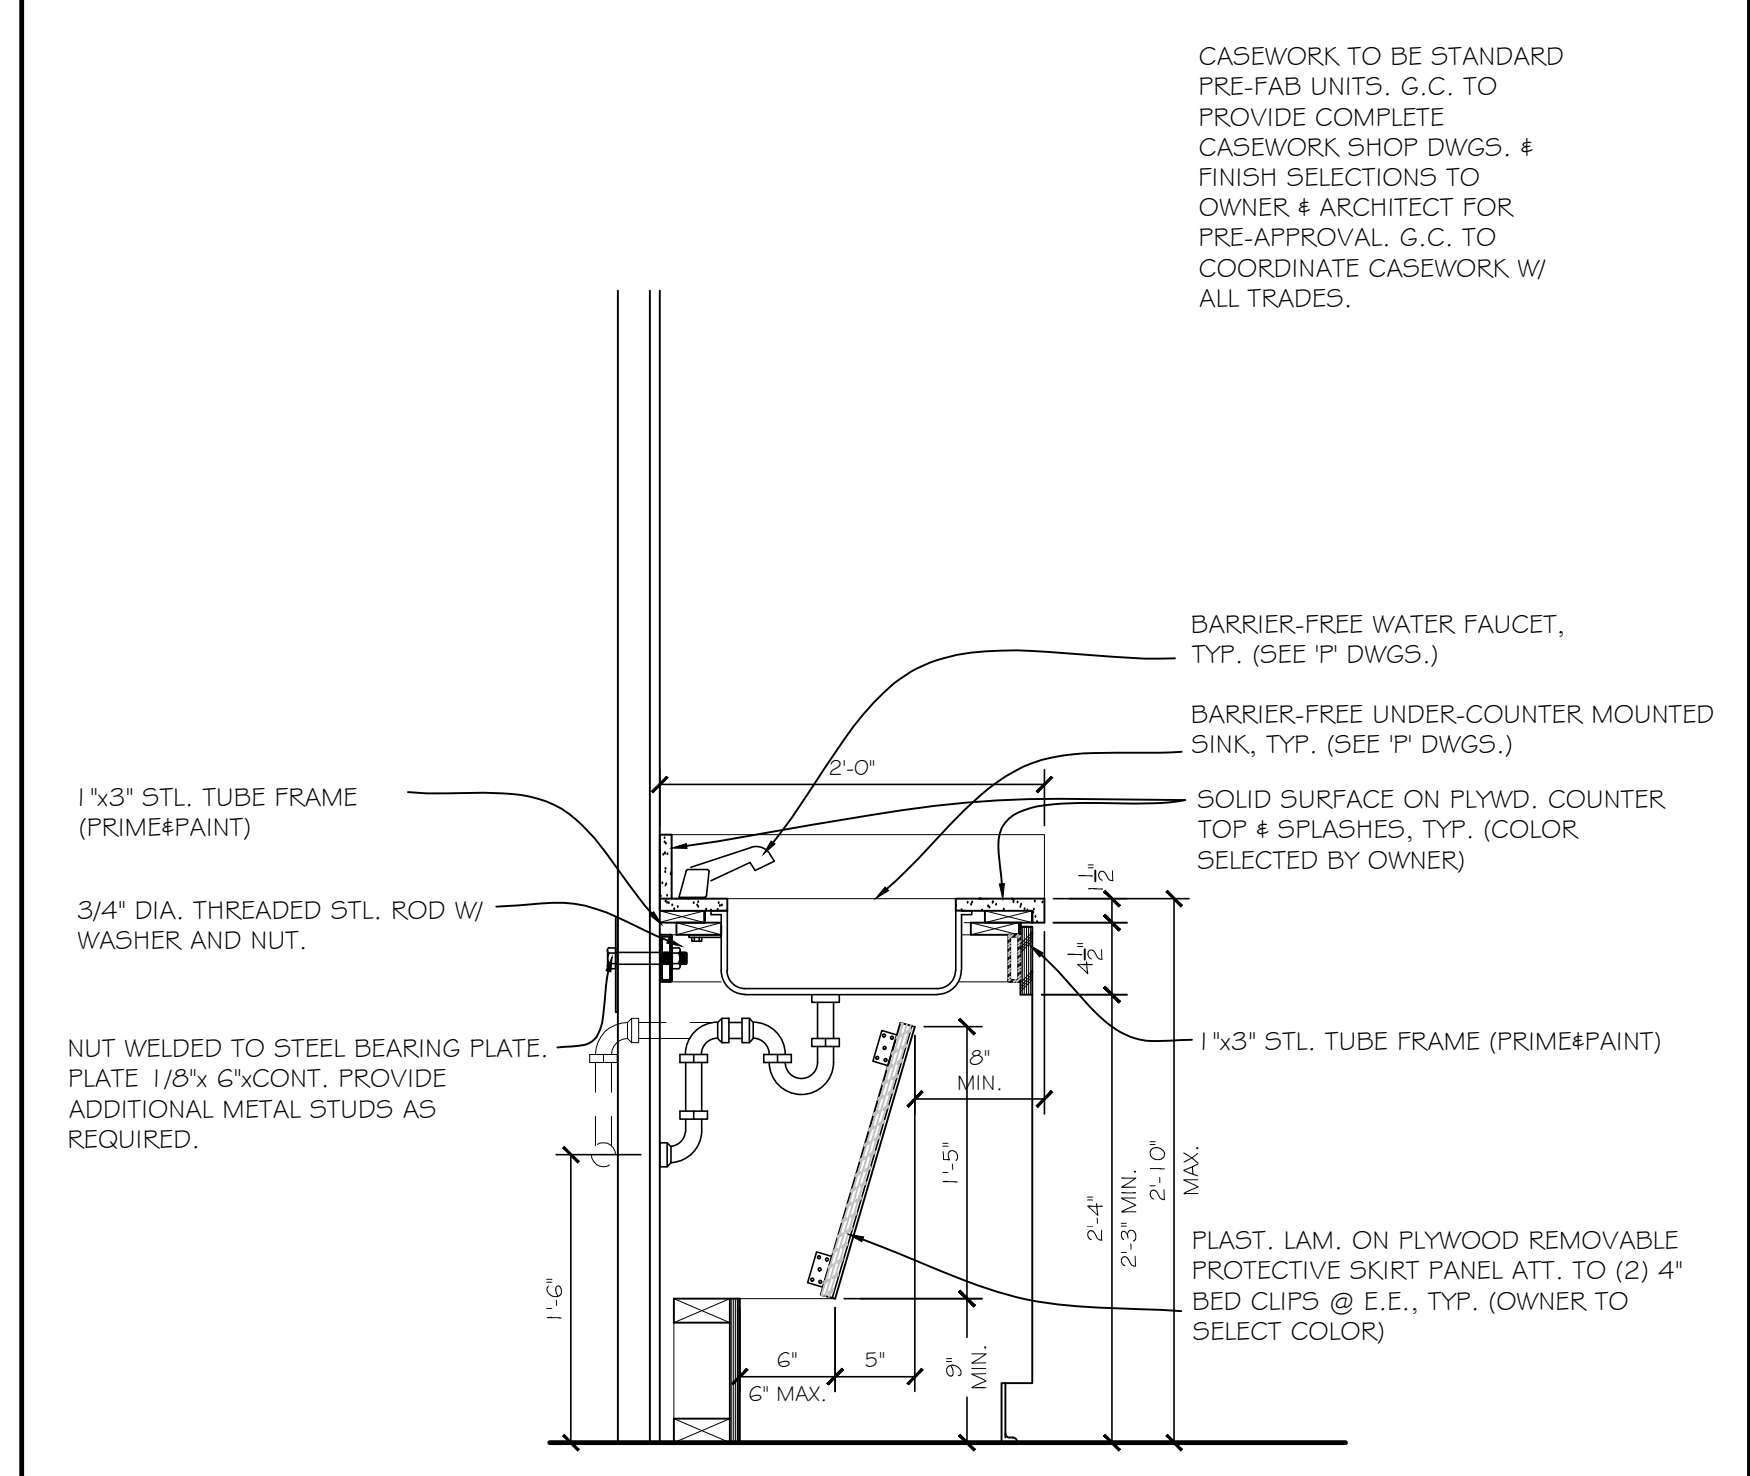

2
A902 SCALE: 1"=1'-0"
TYP. ACCESSIBLE WORK-SINK & COUNTER

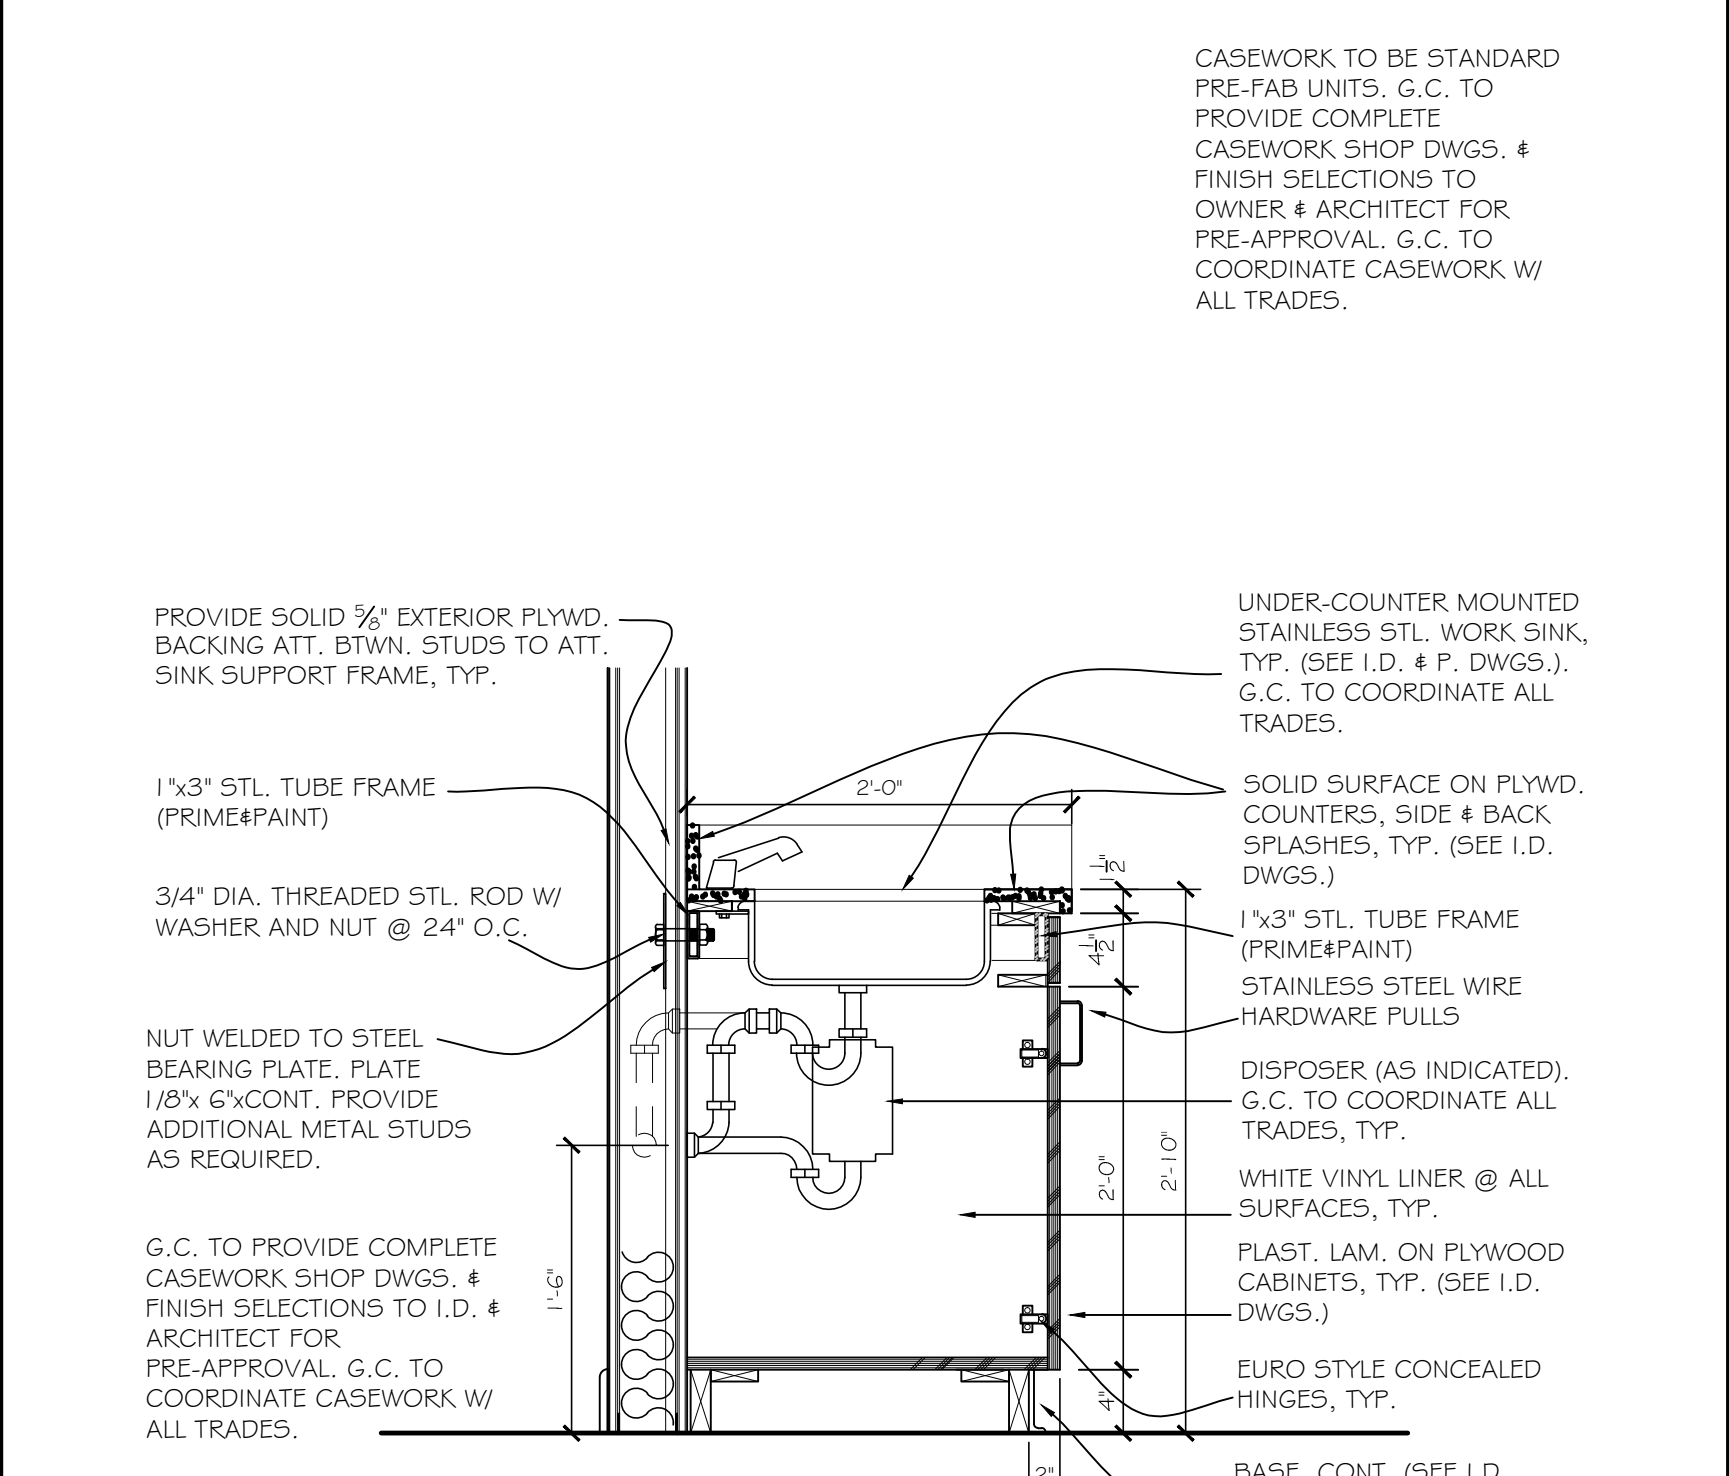

3
A902 SCALE: 1"=1'-0"
WORK SINK @ CABINET

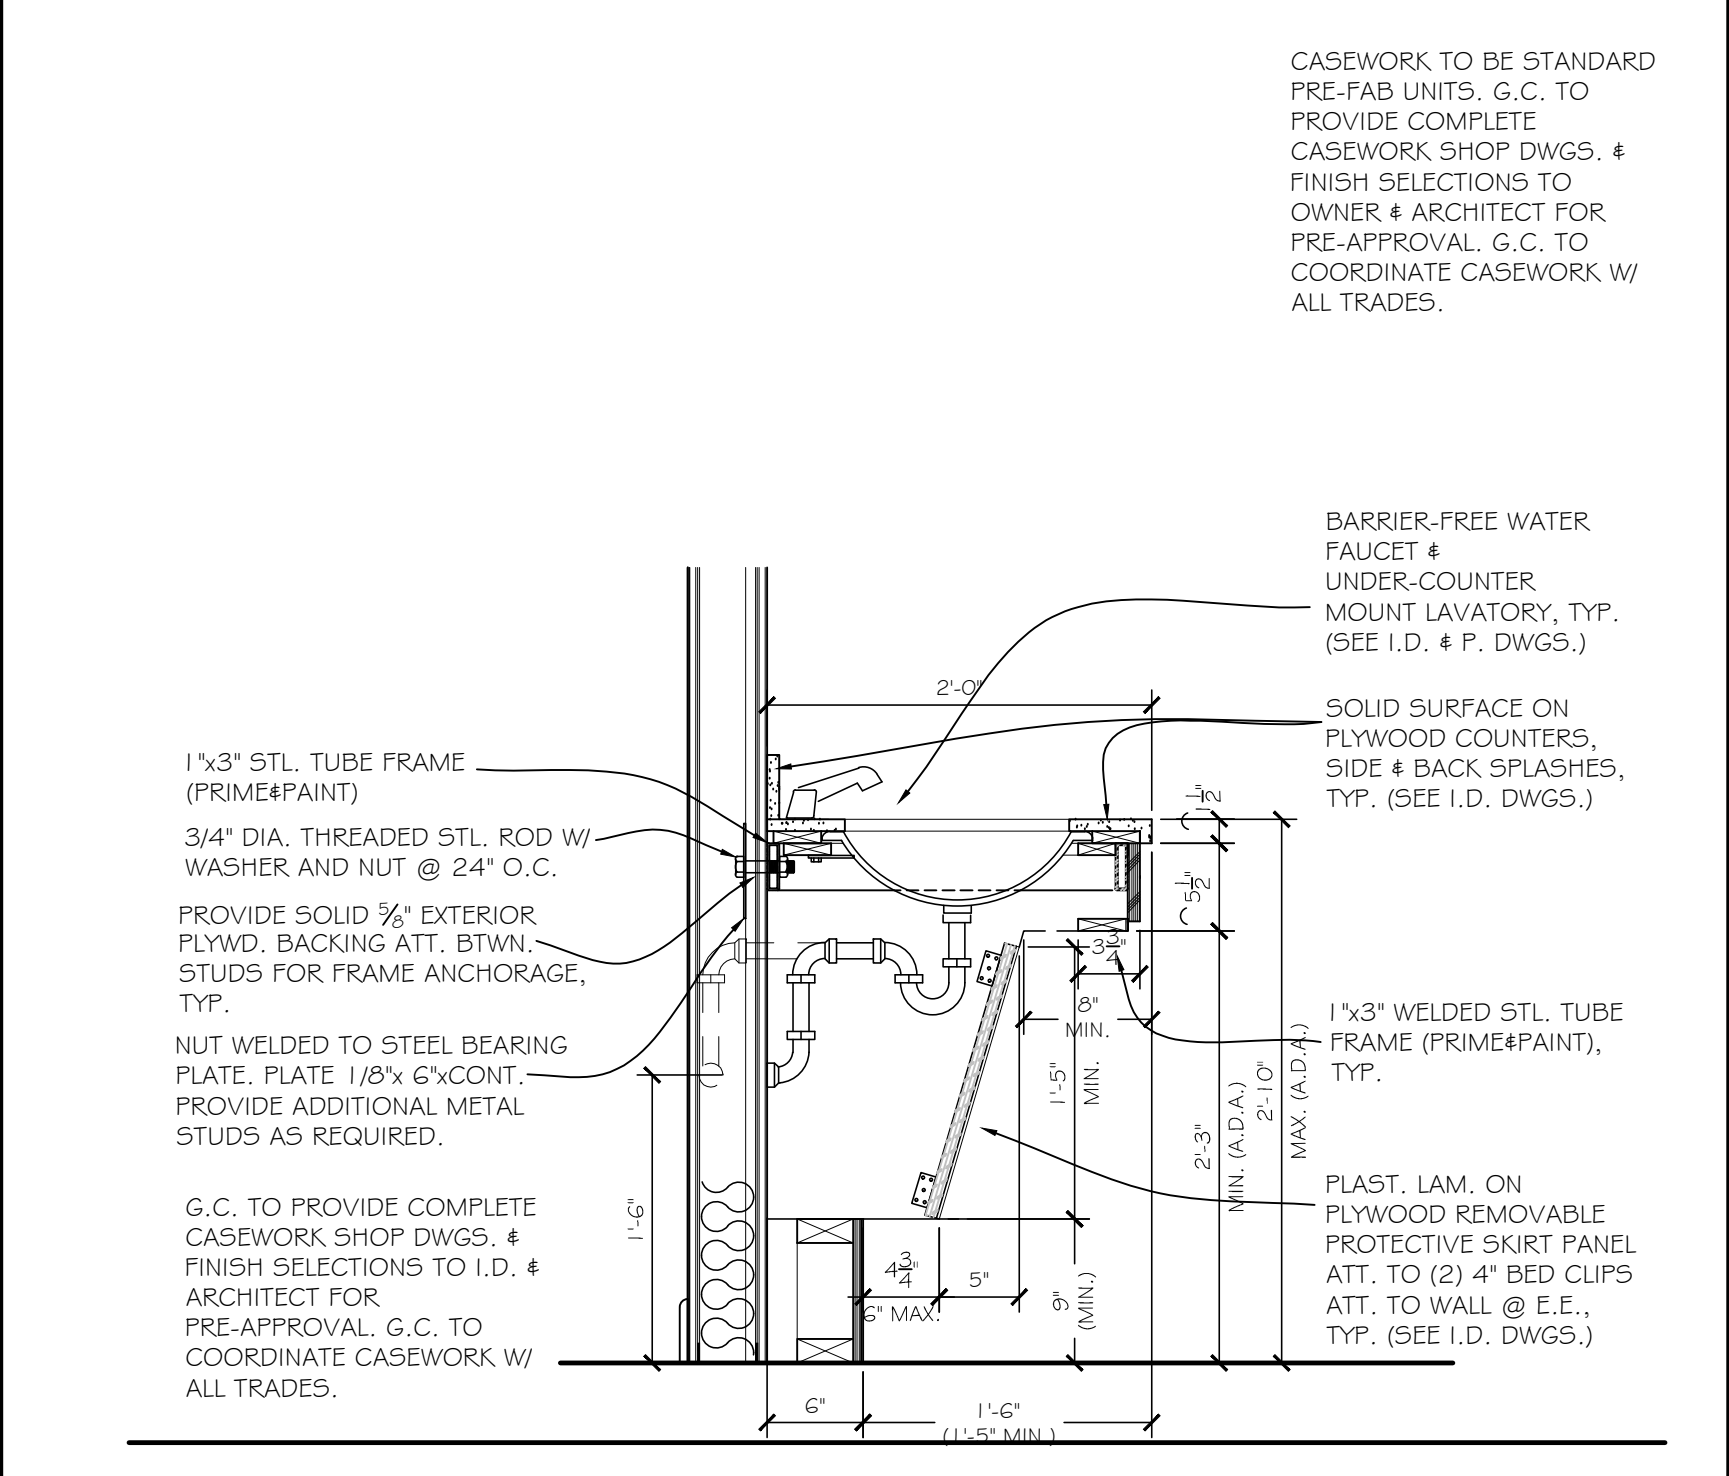

4
A902 SCALE: 1"=1'-0"
ACCESSIBLE LAVATORY & COUNTER

REVISIONS	BY

Slattery & Associates ARCHITECTS PLANNERS
2060 NW BOCA RATON BLVD. SUITE 2 BOCA RATON, FL 33431
TEL: 561-392-3848 FAX: 561-392-5402
WWW.SLATTERYARCHITECTS.COM

ACTIVITY CENTER FOR FLORENCE FULLER CHILD DEVELOPMENT CENTERS WEST CAMPUS S.W. 185TH STREET BOCA RATON, PALM BEACH COUNTY, FLORIDA

BIDDING NOT FOR CONSTRUCTION
SLATTERY & ASSOCIATES FLORIDA REGISTRATION # AA000381
SEAL DATE: X-X-X

DESIGN CR, DR, AB
CHECKED KB
DATE 10-21-16
SCALE AS NOTED
JOB NO. 2011-64
SHEET
A902

ROOM FINISH SCHEDULE AND DETAILS

DATE: OCT 21 16