




GAS PIPING ISOMETRIC
NO SCALE

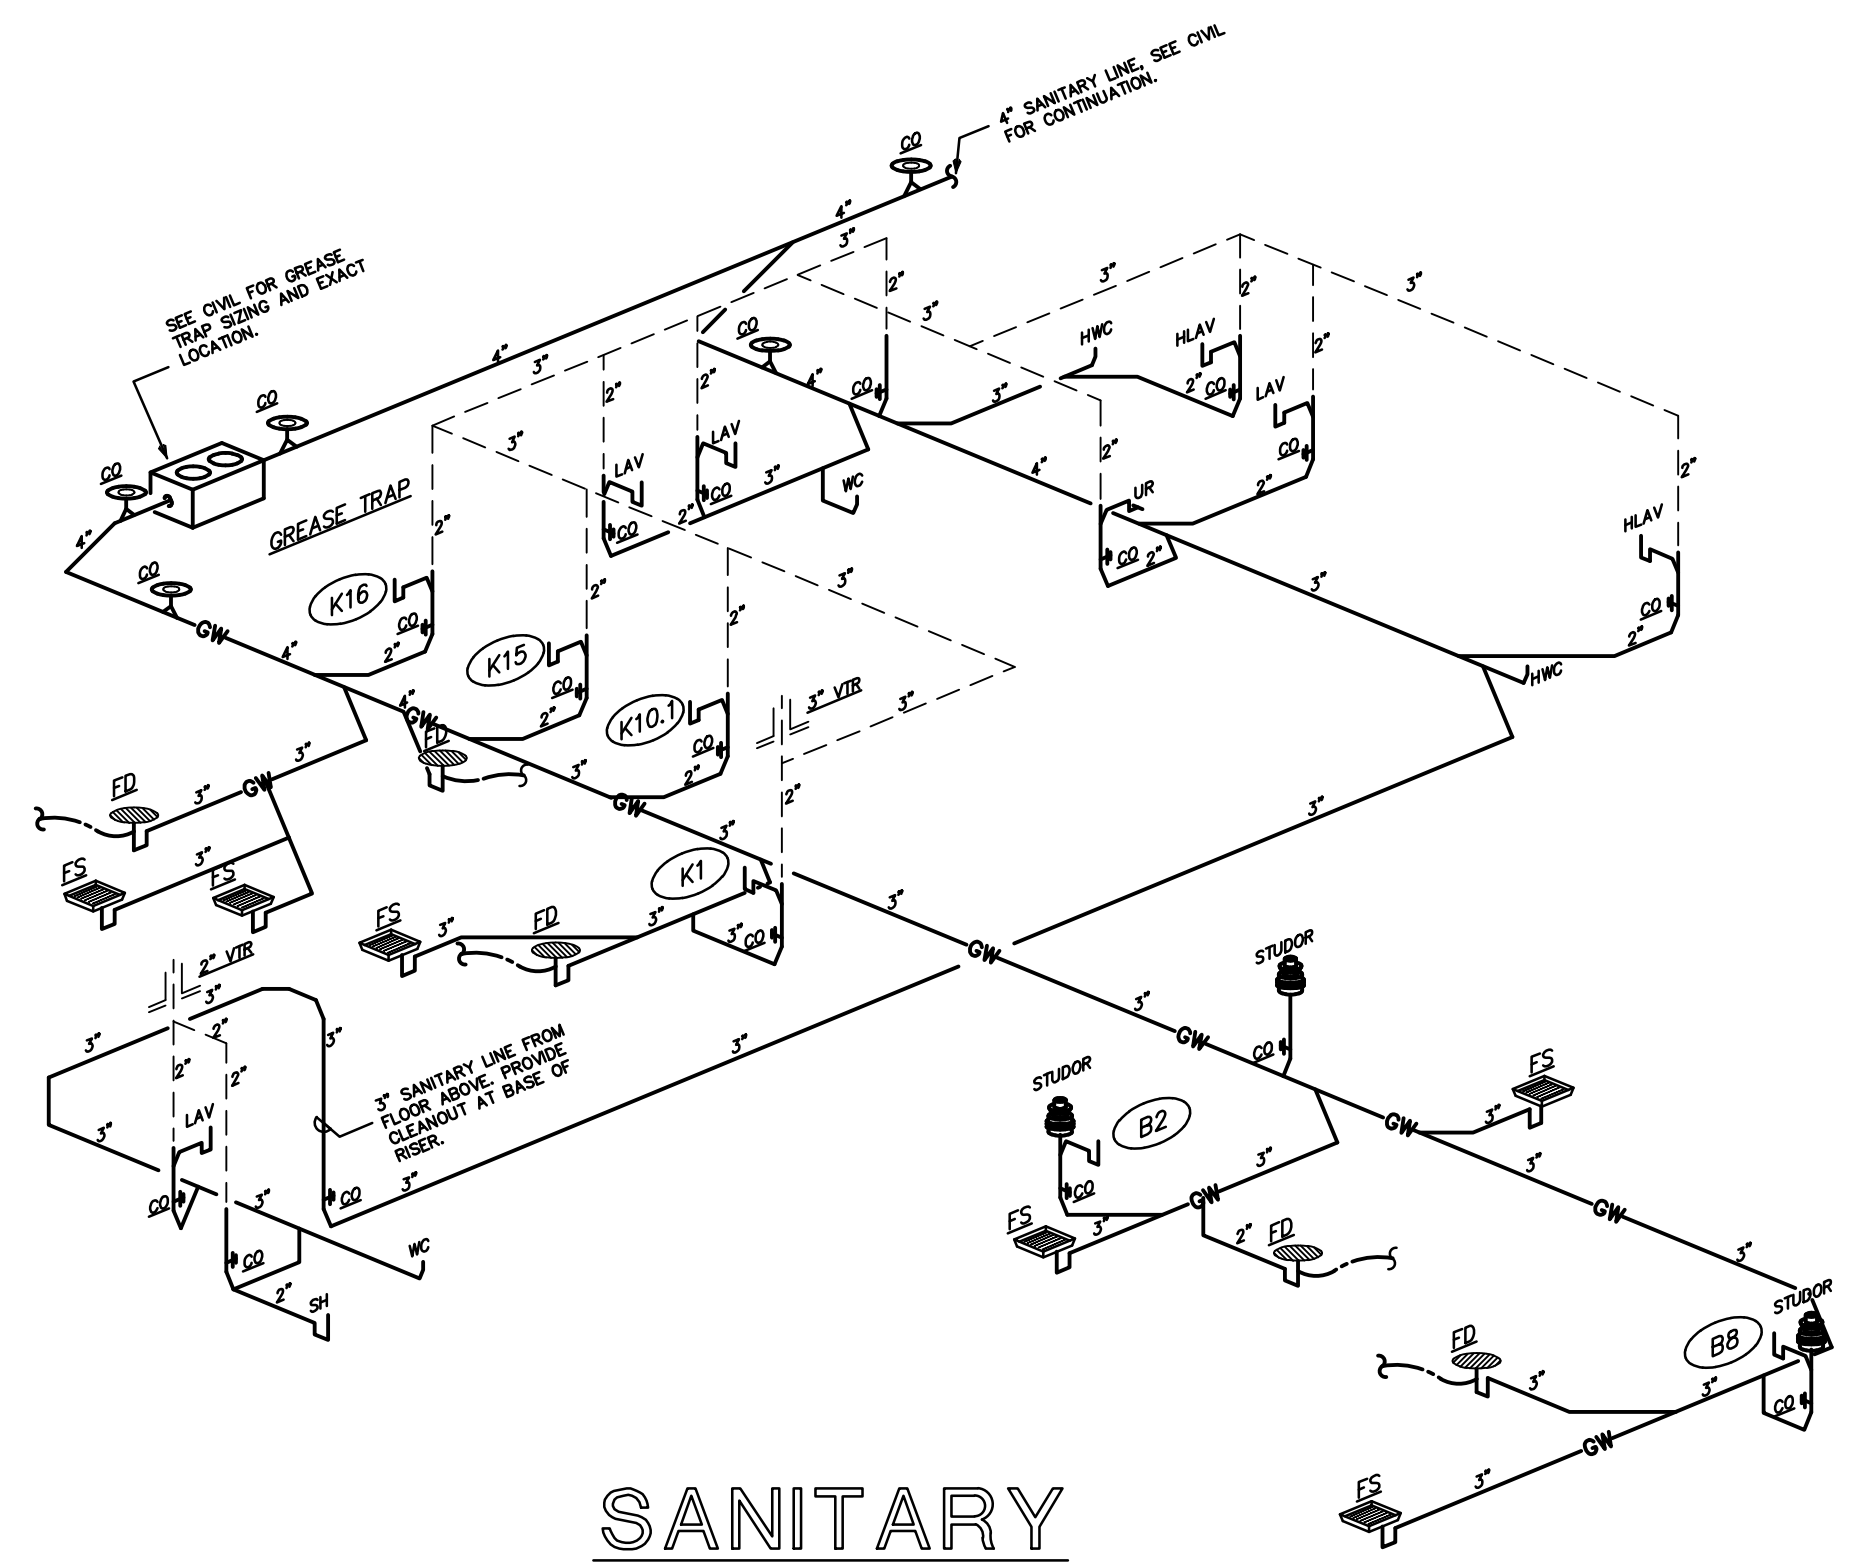

SANITARY ISOMETRIC PLAN
N.T.S.

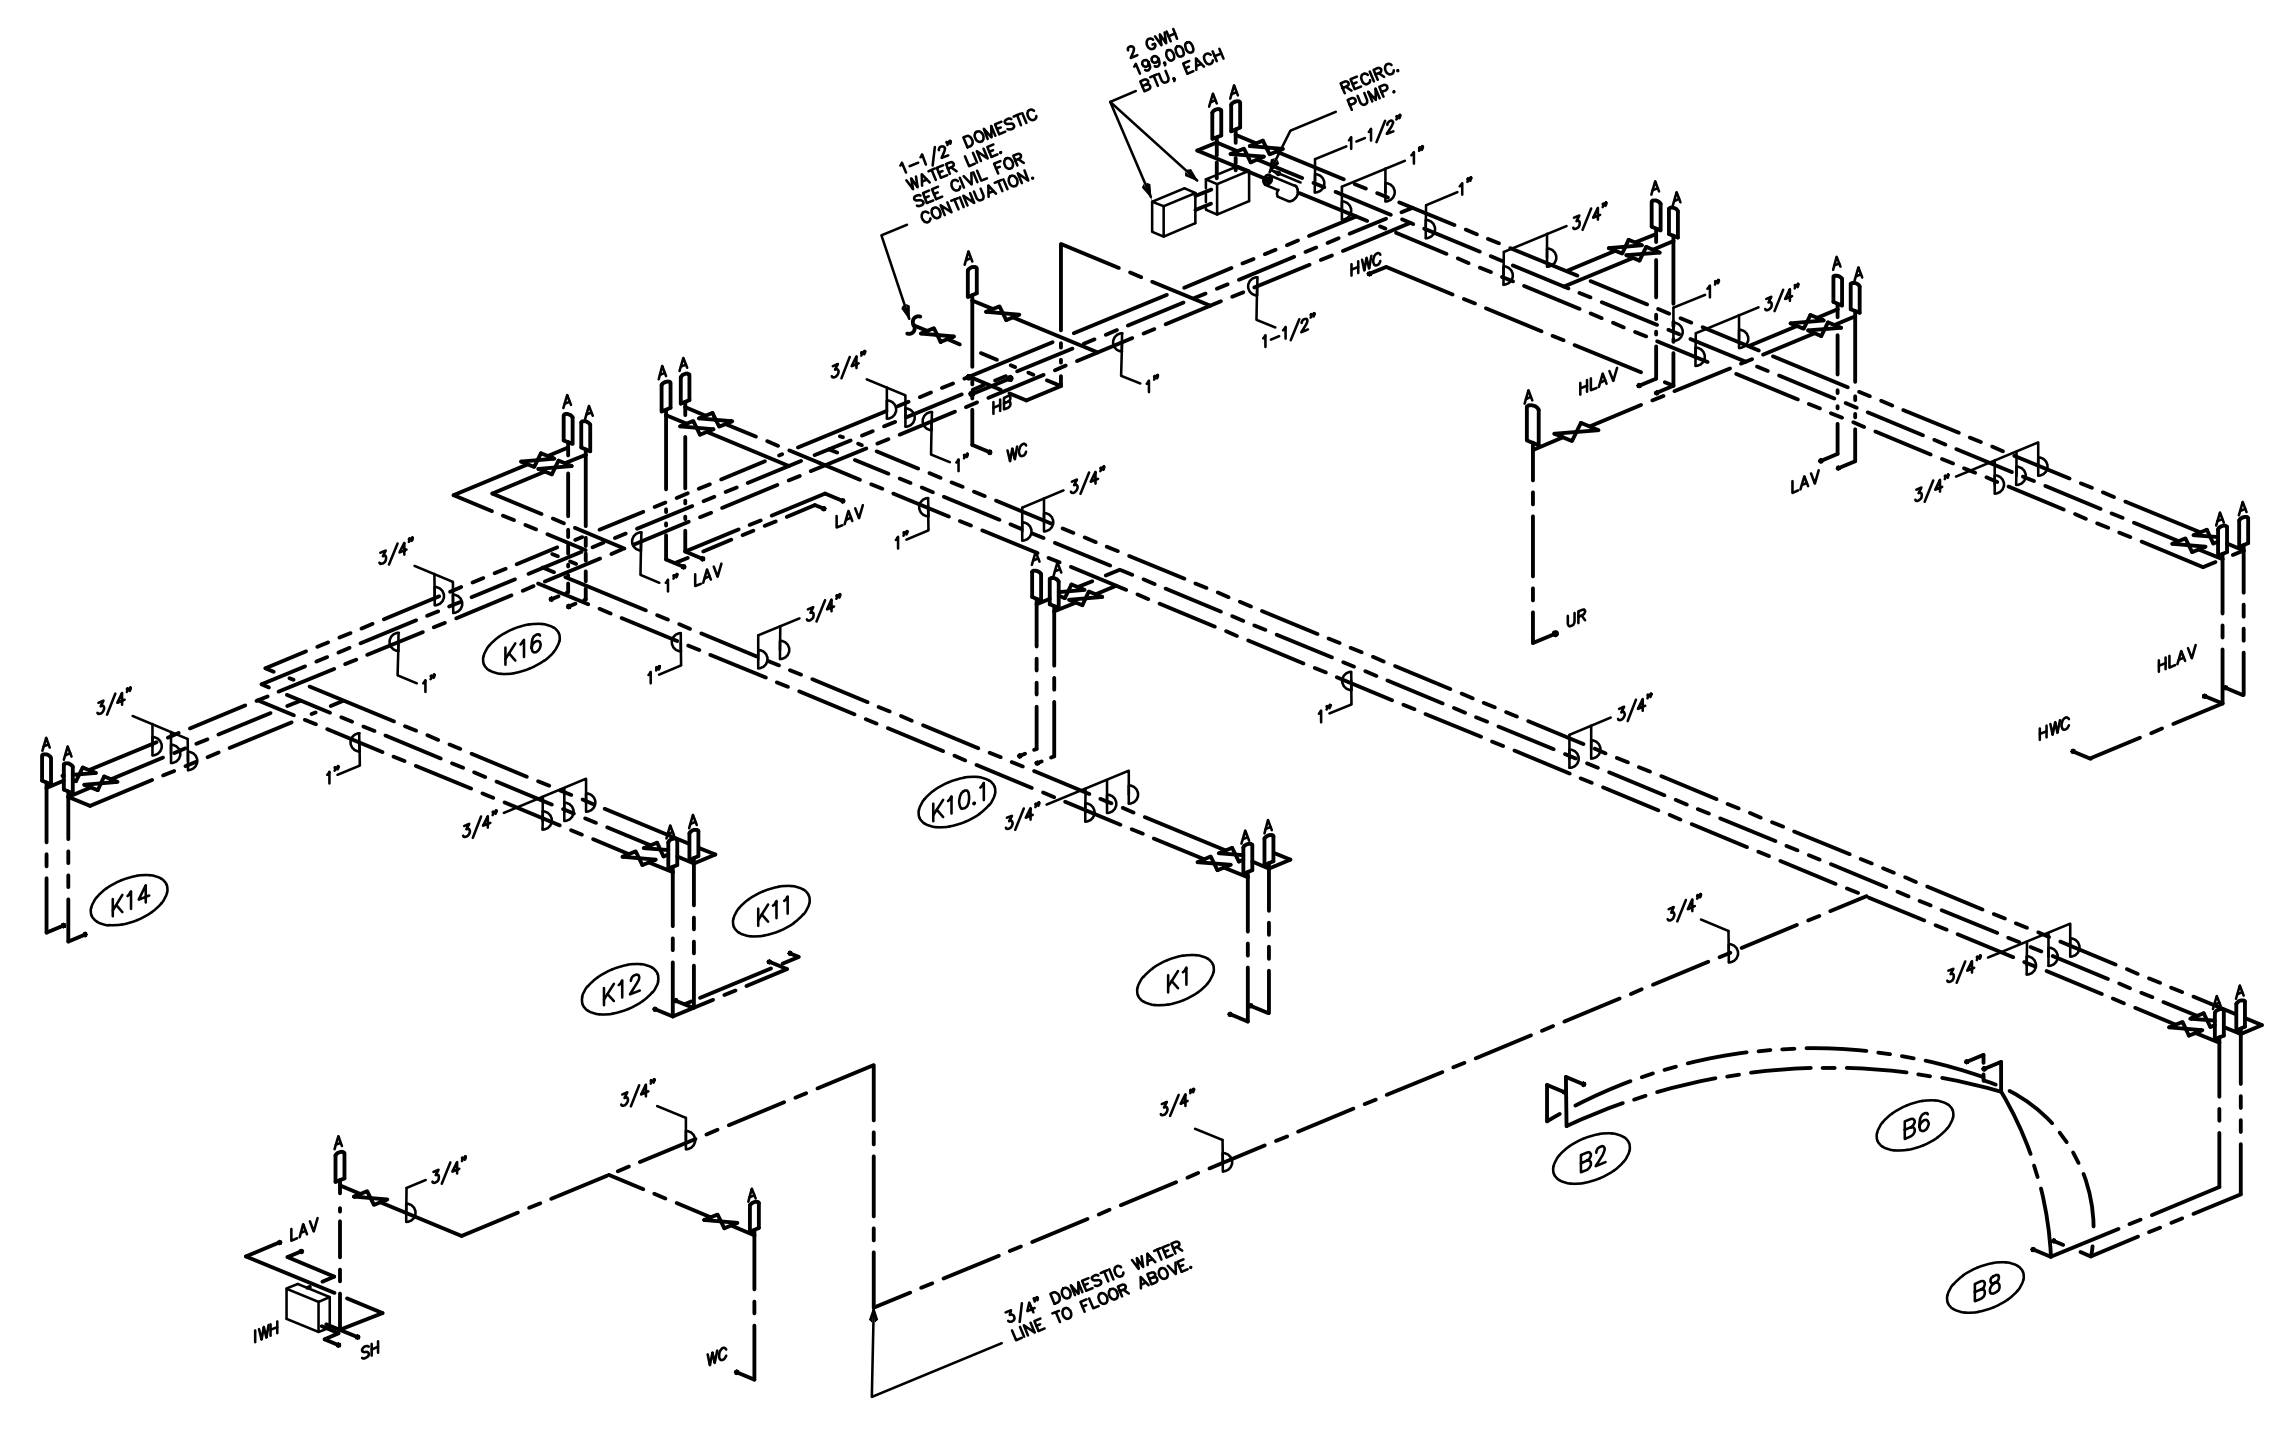

DOMESTIC WATER ISOMETRIC PLAN
N.T.S.

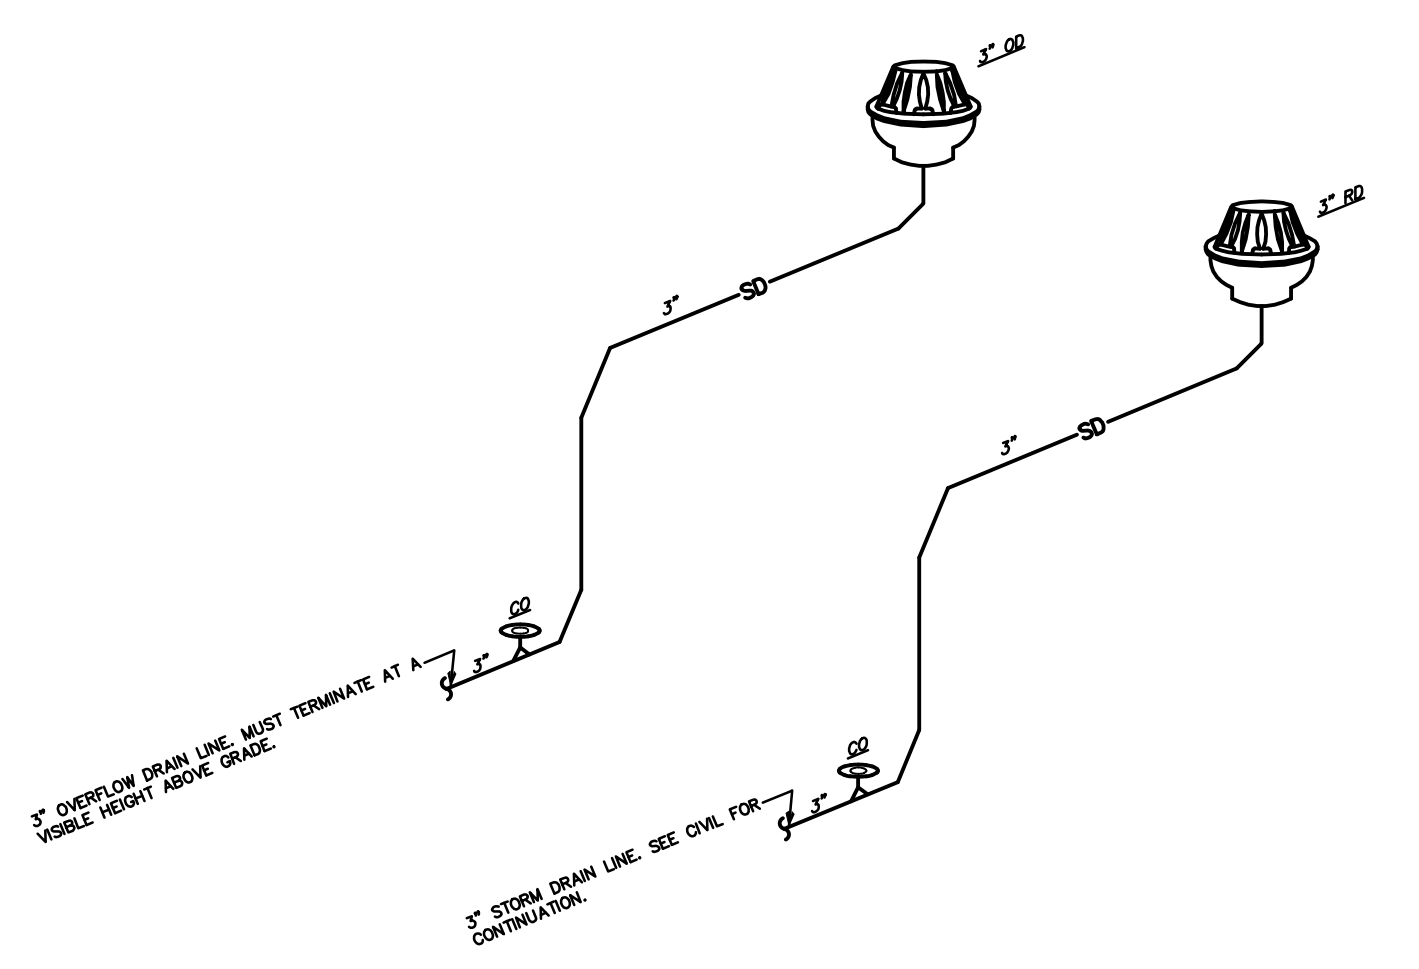

ISSUED FOR PERMIT ONLY		12-01-16
KAMM CONSULTING PROJECT # 2016-0807		
PROJECT MANAGER: JOHN MAYR		
1408 Orange Avenue Fort Pierce, Florida 34950 Phone 772.595.1744 Fax 772.595.1745 jmayr@kammconsulting.com Certification of Authorization #8189		
PRINCIPAL Bridley L. Brown	Florida License #58232	12-01-16 date signed