

COLOR LEGEND	
C-1 Color 1/ Base Benjamin Moore OC-67 - Ice Mist	C-2 Color 2/ Accent Benjamin Moore 007 - Piñata

ALUMINUM SHUTTER SCHEDULE			
Location	Size	Color	NOA
W1-W5	40"W.x48"H.	C-2	YES

Note: Aluminum shutter to be sarasota (Short Bahama) Style. Extruded aluminum - Open Louver - Fixed Panel. Mfg. by Willard Shutter Co. Miami, FL.




Proposed Front Elevation (East)
1/4" SC

Kelly Building for:
Schmidt Investment Properties, LLC
1302 Wallace Drive
Delray Beach, FL 33444

R.B.A. PN. 13714.09

Issued Date
 : Permit Set
 : G.C. Bid Set
 2-27-16: Owner Review Plan Set

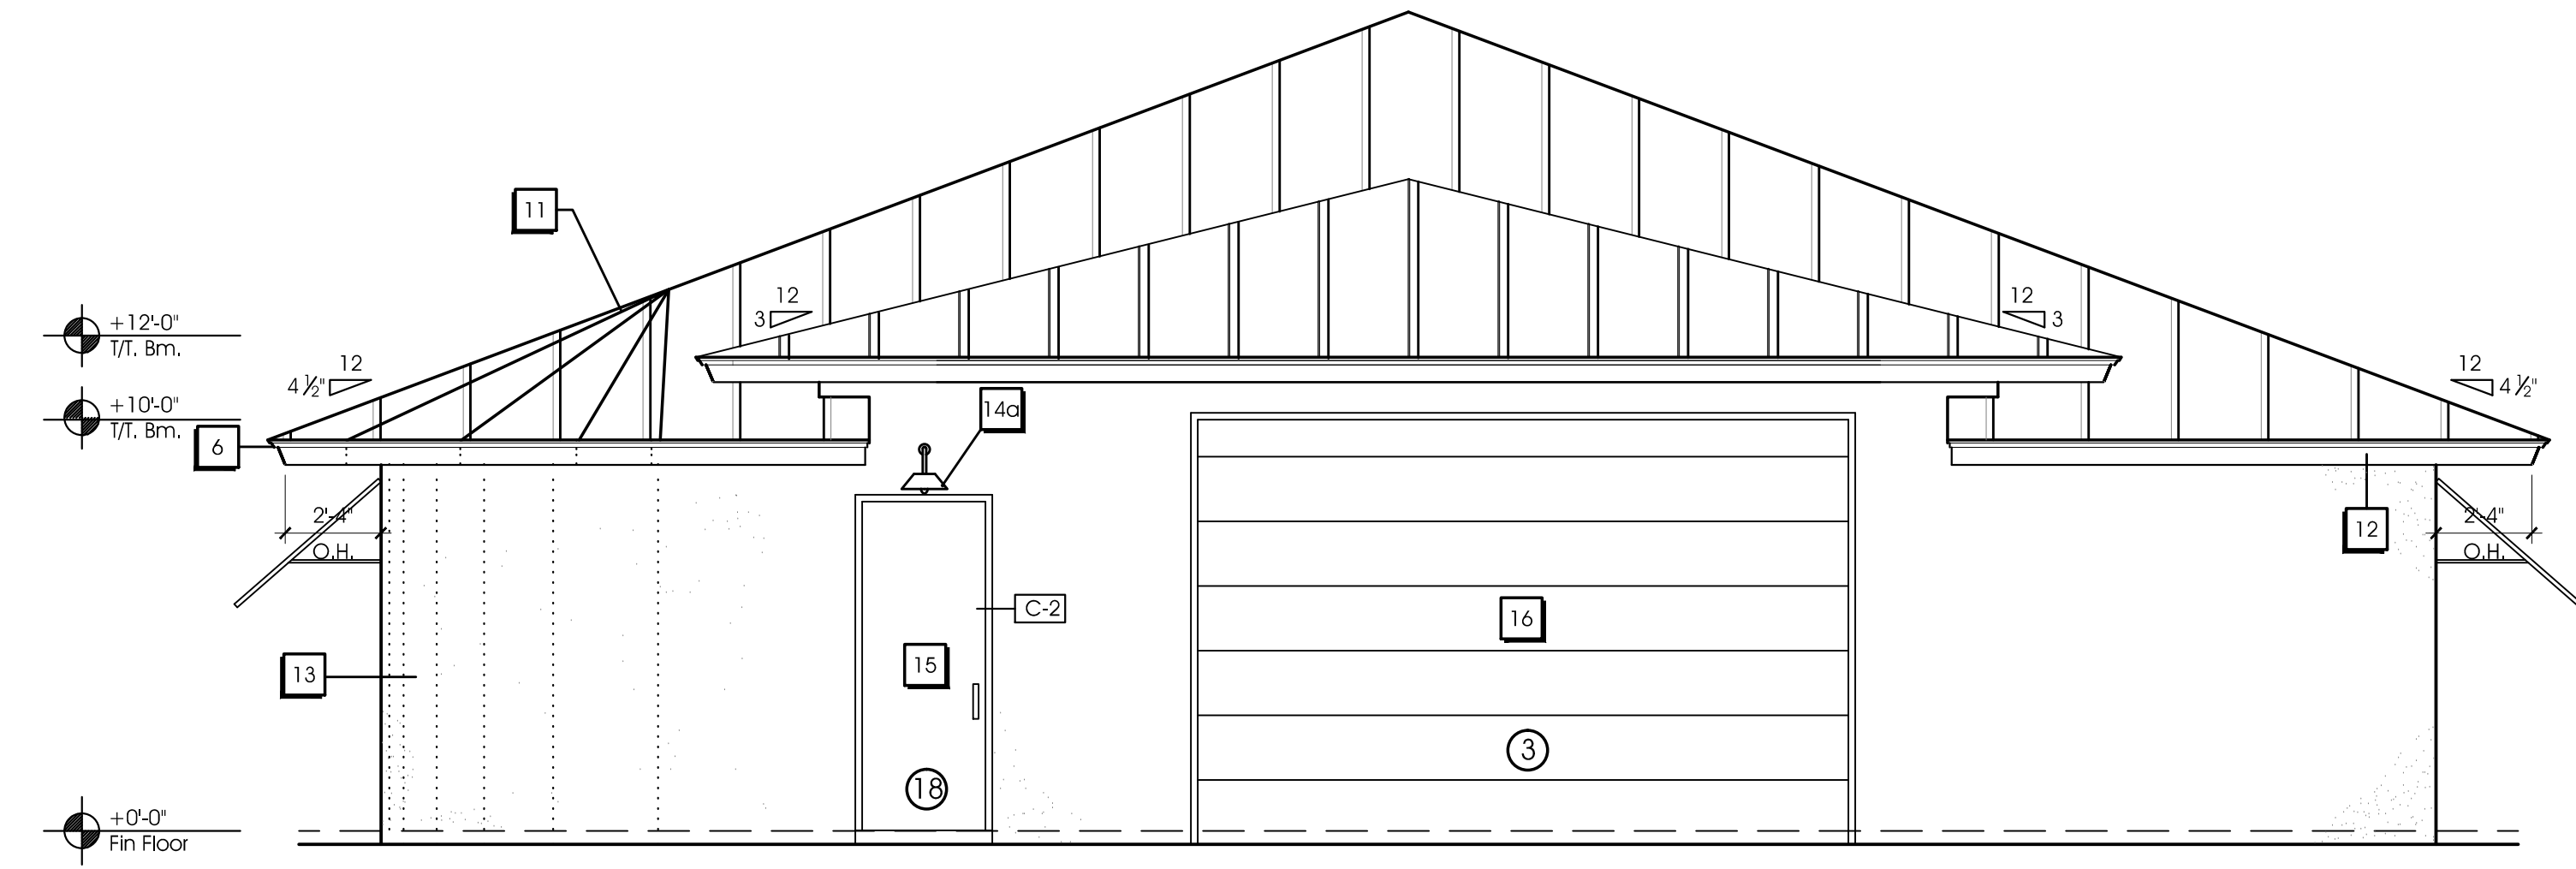

Proposed Rear Elevation (West)
1/4" SC

METAL ROOFING NOTES

Panel Profile:
1. 15/16" high rib x 16" wide panel.

Panel Style:
1. Narrow rib, vertical leg, concealed fastener flange, positive snap lock standing seam, utilizing male and female rib configurations.

Gauge:
1. 24 gauge (# UL-580 Class 90 rated - Miami Dade County Product Approved).

Substrate:
1. Galvalume steel sheet, AZ50, conforming to ASTM A792 for painted and unpainted panels.

Texture:
1. Flat

Finish:
1. Bare Galvalume (#25-year warranty).

Acceptable manufacture:
1. SOUTHEASTERN METALS MFG. CO., FL, GA, (800) 874-0335

FINISH NOTES:

- 1 Smooth stucco over CMU
- 2 Sarasota Shutter
- 3 4"H x 2" Stucco Window Sill/Band
- 4 Impact window system
- 5 Bicycle rack
- 6 Cantilevered Roof @ Entry
- 7 Hurricane impact storefront system
- 8 Dec. Alum. Picket Railing Gate per approved shop drawings
- 9 Dec. Alum. Picket Railing w/1" Sq. Pickets @4' o.c. per approved shop drawings
- 10 Ledge stone finish
- 11 24 GA standing seam metal roof
- 12 2x8" stucco band
- 13 Radius wall
- 14a New light fixture. See Specification on Dwg. A11 (Photometrics Plan)
- 14b New light fixture. See Specification on Dwg. A11 (Photometrics Plan)
- 14c New light fixture. See Specification on Dwg. A11 (Photometrics Plan)
- 15 Painted steel door
- 16 Overhead door (Steel)
- 17 A/C

Fire Department Info.:

- 18 8' x 8' roof/floor const. sign per FL Statute 633.027
- 19 Knox Box Location UL App - Series 3200
- 20 8"H. Numbers on Orange 12"x28" Plexiglass Back
- 21 Screen Vent Block. (See Floor plan Dwg. A4)



14c



14c



14c

Light Fixture
MFR: Barnlight Electric
Style: Emblem Shade - Gooseneck Sign Lighting
Model: HL-H Goosneck
Size: 16"
Color: Silver

ALL DESIGN, CONCEPTS, AND IDEAS CONTAINED AND REPRESENTED HEREIN ARE THE PROPERTY OF RICK BRAUTIGAN ARCHITECTURE, INC. AND MAY NOT BE ALTERED, CHANGED, MODIFIED OR COPIED WITHOUT THE PERMISSION OF RICK BRAUTIGAN ARCHITECTURE, INC. EXPRESSED IN WRITING. 1. DRAWINGS ARE NOT TO BE SCALED. WRITTEN DIMENSIONS HAVE PRECEDENCE OVER ALL SCALED DIMENSIONS. 2. CONTRACTOR TO VERIFY ALL DIMENSIONS AND ADVISE ARCHITECT OF ANY DISCREPANCIES. CONSTRUCTION SHALL NOT PROCEED UNTIL SAID DISCREPANCIES HAVE BEEN RESOLVED. 3. NO MATERIALS OR SYSTEMS ARE TO BE FABRICATED UNTIL: A) ALL DIMENSIONS HAVE BEEN VERIFIED BY CONTRACTOR; B) SHOP DRAWINGS HAVE BEEN REVIEWED AND ACCEPTED BY THE ARCHITECT.