


| COLOR LEGEND | |
|--|--|
| C-1 Color 1/ Base Benjamin Moore OC-67 - Ice Mist | C-2 Color 2/ Accent Benjamin Moore 007 - Piñata |

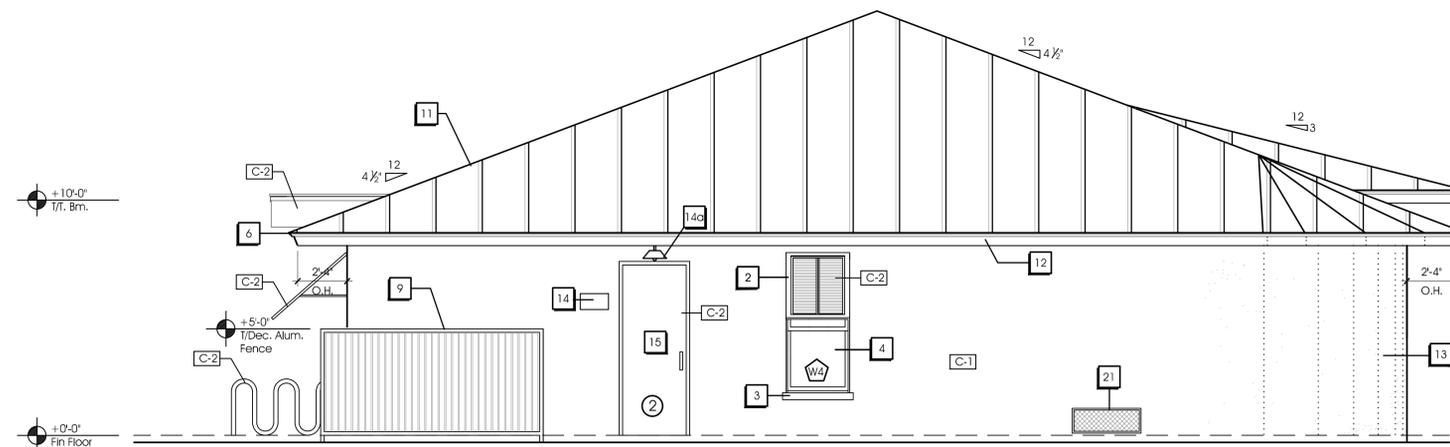


Proposed Elevation (North)
1/4" SC

FINISH NOTES:

- 1 Smooth stucco over CMU
- 2 Sarasota Shutter
- 3 4"H x 2" Stucco Window Sill/Band
- 4 Impact window system
- 5 Bicycle rack
- 6 Cantilevered Roof @ Entry
- 7 Hurricane impact storefront system
- 8 Dec. Alum. Picket Rolling Gate per approved shop drawings
- 9 Dec. Alum. Picket Rolling w/1" Sq. Pickets @4'o.c. per approved shop drawings
- 10 Ledge stone finish
- 11 24 GA standing seam metal roof
- 12 2x8" stucco band
- 13 Radius wall
- 14a New light fixture. See Specification on Dwg. A11 (Photometrics Plan)
- 14b New light fixture. See Specification on Dwg. A11 (Photometrics Plan)
- 14c New light fixture. See Specification on Dwg. A11 (Photometrics Plan)
- 15 Painted steel door
- 16 Overhead door (Steel)
- 17 A/C

Fire Department Info.:

- 18 8' x 8' roof/floor const. sign per FL Statute 653.027
- 19 Knox Box Location UL App - Series 3200
- 20 8"H. Numbers on Orange 12"x28" Plexiglass Back
- 21 Screen Vent Block. (See Floor plan Dwg. A4)

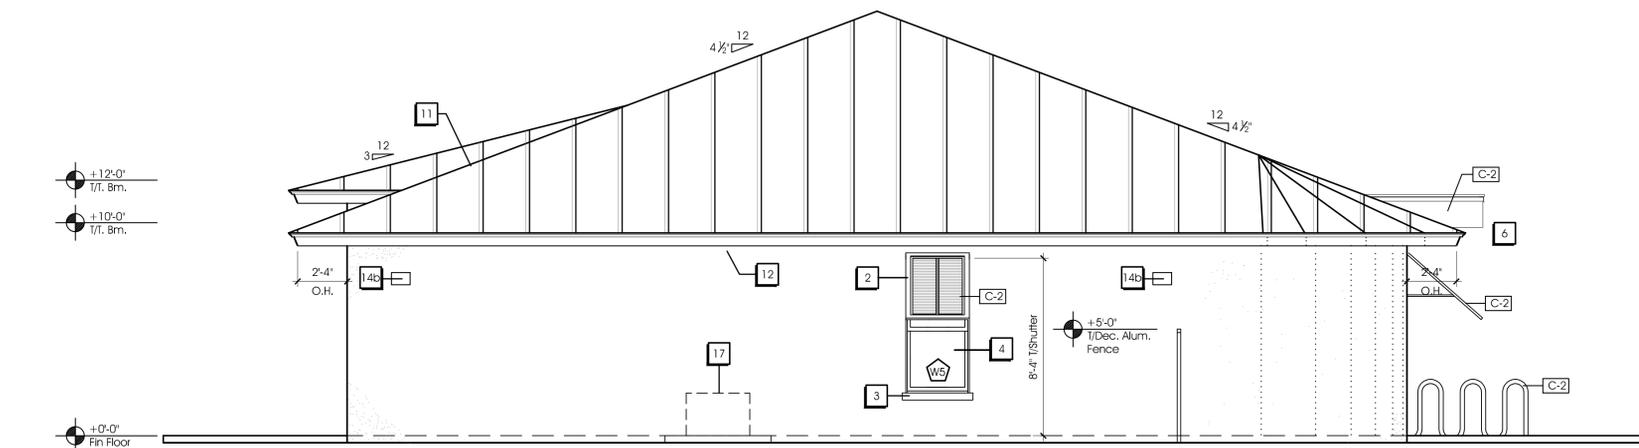

Proposed Side Elevation (South)
1/4" SC

Kelly Building for:
Schmidt Investment Properties, LLC

1302 Wallace Drive
 Delray Beach, FL 33444

R.B.A. PN. 13714.09

Issued Date

- ⊙ :Permit Set
- ⊙ :G.C. Bid Set
- 2-27-16:Owner Review Plan Set