


3 ELEVATION DETAIL B 1 1/2" = 1'-0"

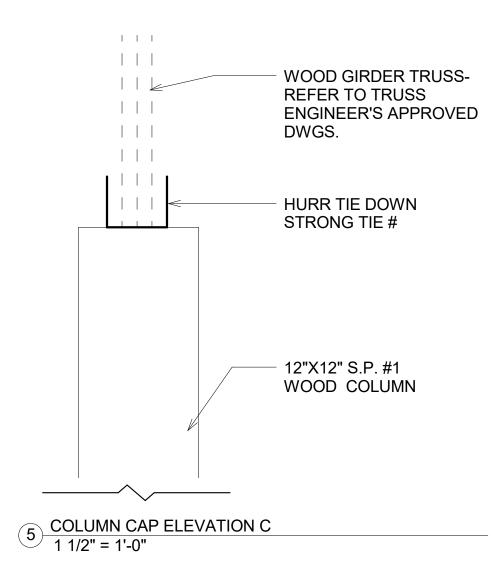

8" CMU WALL
BELOW


'STRONGTIE'#


GIRDER TRUSSREFER TO ENGINEER'S
APPROVAL DWGS

8X8 CMU COC
WITH 1.#5
AND FILL WITH COR

8X16 CMU COL
WITH 2.#5 VERT
AND FILL WITH CONC

8" CMU WALL

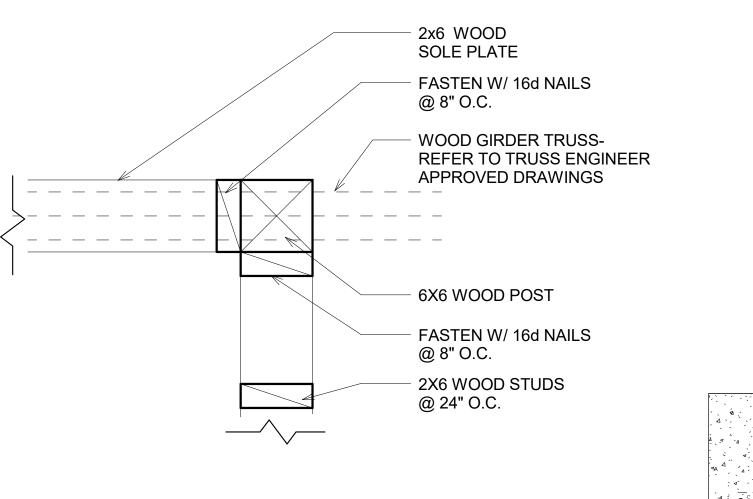

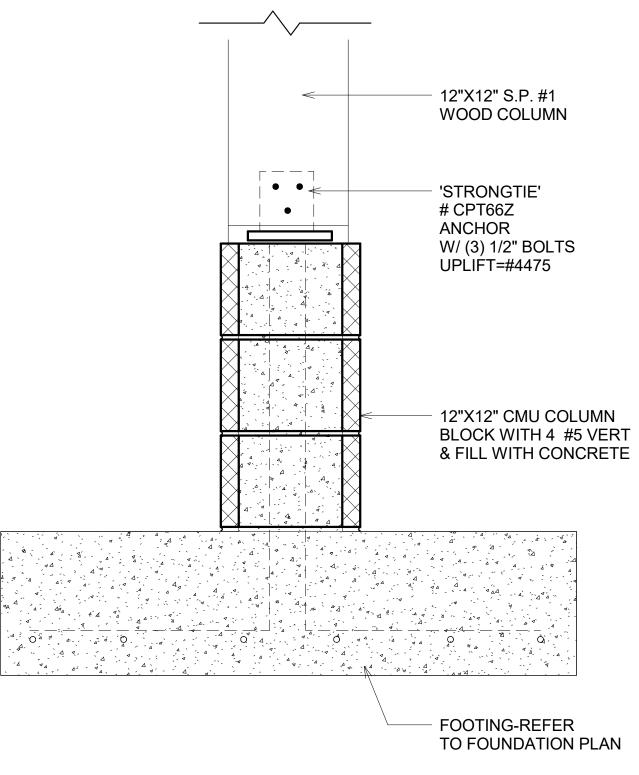

2 PLAN DETAIL A 1 1/2" = 1'-0" 4 PLAN DETAIL B
1 1/2" = 1'-0"





Eugene R Fagan III Architect #11668

3432 A West 45th Street West Palm Beach, FI 33418 (561) 385-4514 Eugene@FaganArchitect.com

	Cop	yrit	e 20	)15					
									Ī
									l
	3/1		16 1:	06:2	7 PN	1	<u> </u>		L

Consultant
Address
Address
Phone
Fax
e-mail

Consultant Address Address Phone Fax e-mail

Consultant Address Address Phone Fax e-mail

Seal

No.	Description	Date		

## Sea Ya Holdings Mary Circle

STRUCTURAL DETAILS

Project number

Date

Drawn by

Checked by

Project Number

Issue Date

Author

Checked by

Checker

SH-1.4

Scale

1 1/2" = 1'-0"