



FLOOR SLAB PLAN WITH UTILITIES
1/4" = 1'-0"

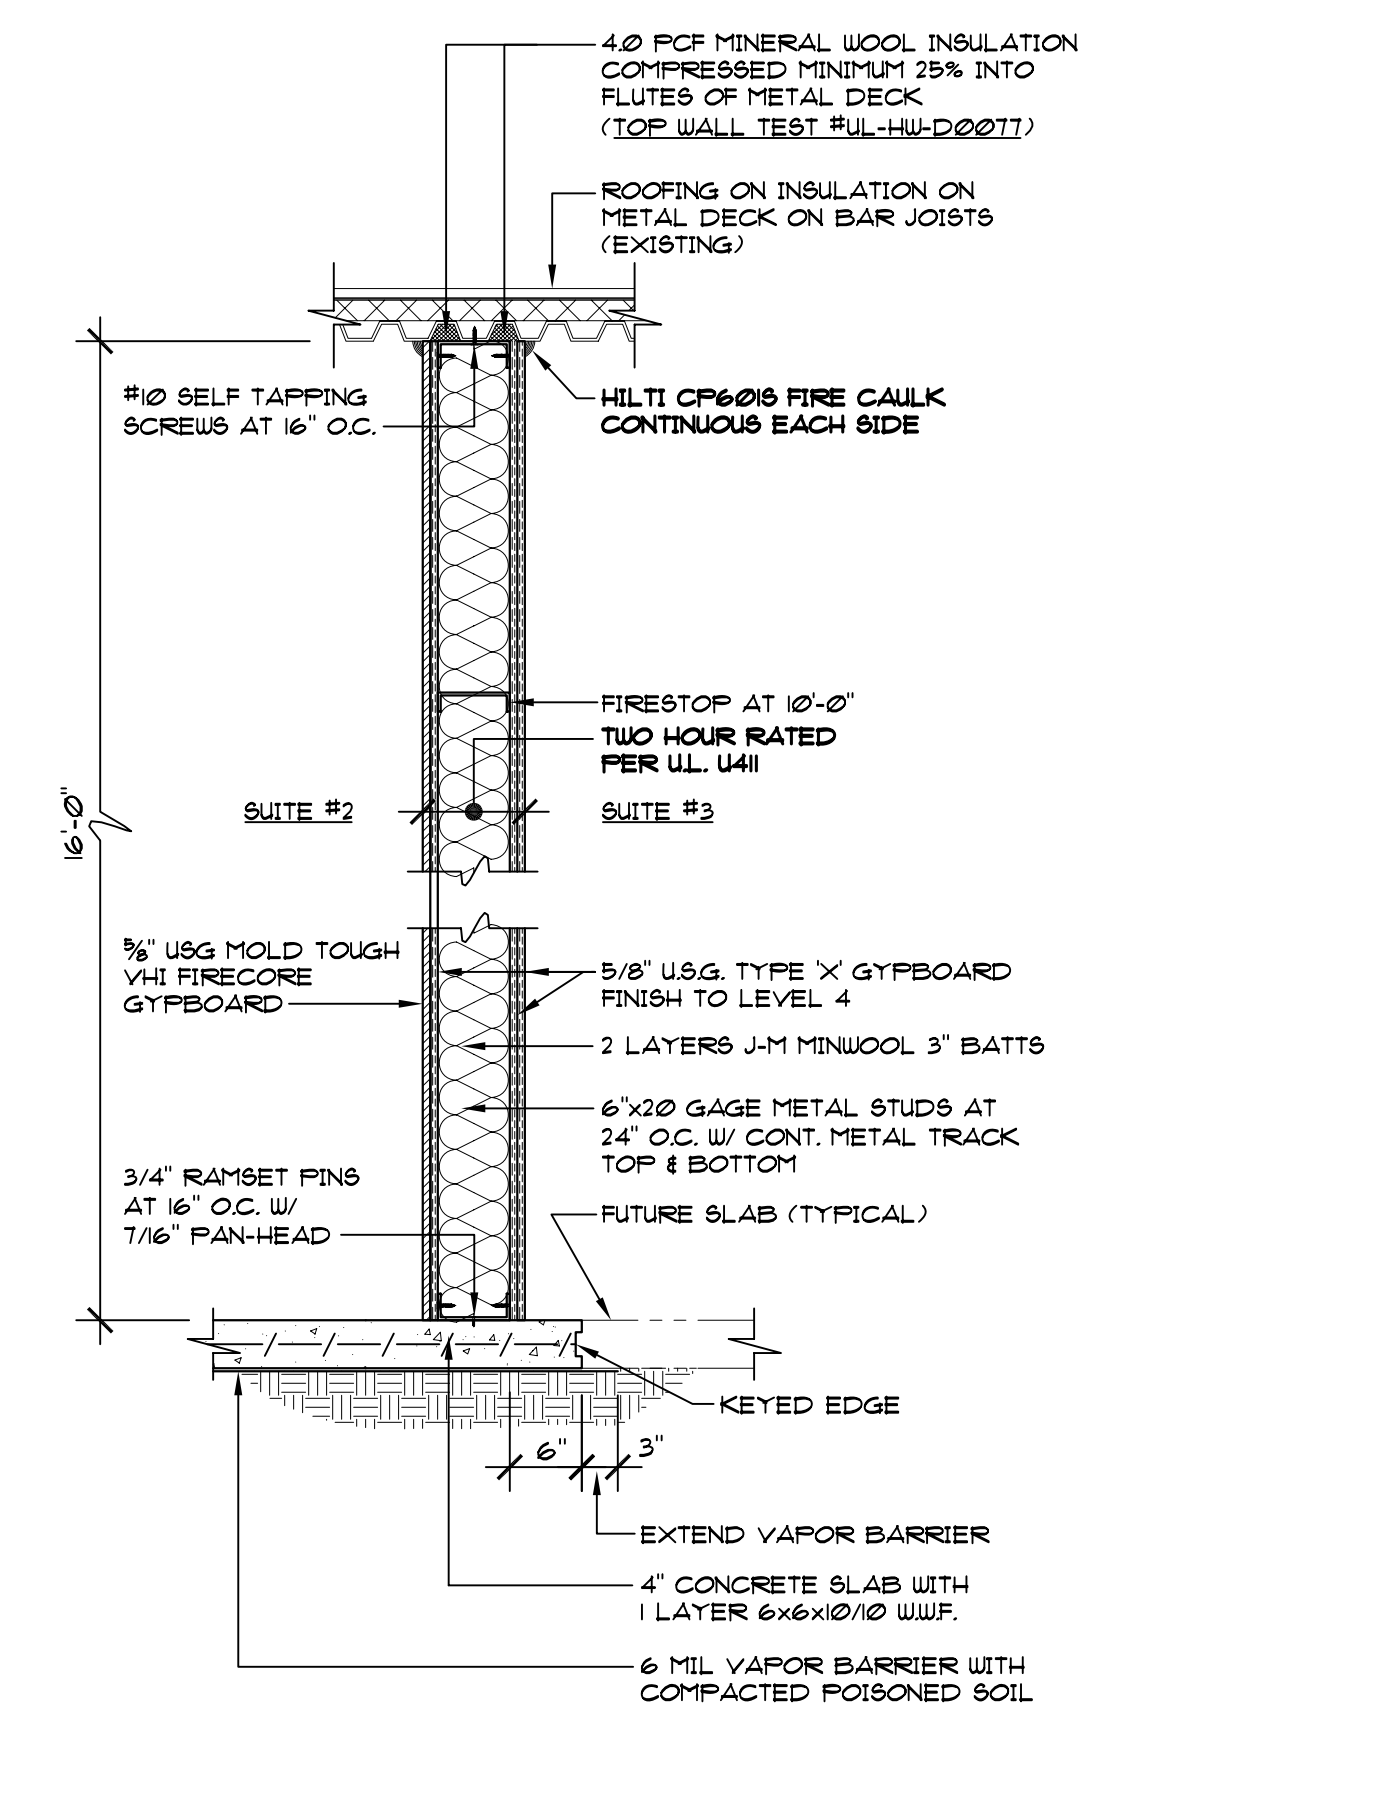

SECTION A-A AT TENANT SEPARATION PARTITION
3/4" = 1'-0"

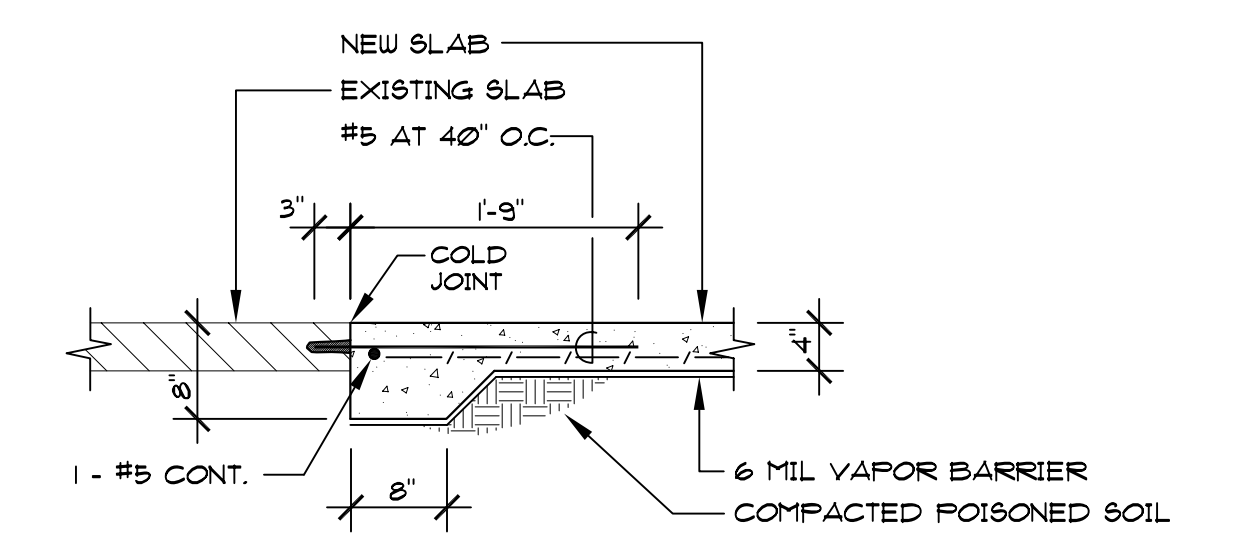

SECTION B-B
3/4" = 1'-0"
NOTES:
1.) Re-bar shall be grade 60 deformed.

REVISIONS	BY

KUOPPALA & ASSOCIATES, P.A.
ARCHITECTS
ROBERT E. KUOPPALA
FLORIDA ARCHITECT #9481
925 SOUTH MILITARY TRAIL, SUITE D-10
WEST PALM BEACH, FLORIDA 33415
LICENSE #AC-001656
(561) 682-1909 - OFF.
(561) 682-1975 - FAX.

INTERIOR IMPROVEMENTS
FIRED UP PIZZA
8170 OKECHOBEE BLVD. - SUITES 1 & 2
SEDONA COMMONS - BUILDING #7
WEST PALM BEACH, FLORIDA

DRAWN GUT
CHECKED KUOPPALA
DATE APRIL 21, 2016
SCALE AS NOTED
COMM. NO. 16-07
SHEET

A-5
5 SHEETS