


1. EXISTING ACOUSTICAL CEILING TILE AND GRID VERIFY IN FIELD. AND EXIT SIGNAGE INFORMATION.

3. ARCHITECT TO HAVE FINAL DECISION ON LIGTHING LOCATIONS. IF INFORM THE ACHITECT PRIOR TO COMMENCEMENT OF WORK.

DRAWINGS.

CEILING. 6. CEILING PAINT COLOR - SEE FINISH SCHEDULE, REFER TO INTERIOIR

DESIGNER DRAWINGS.

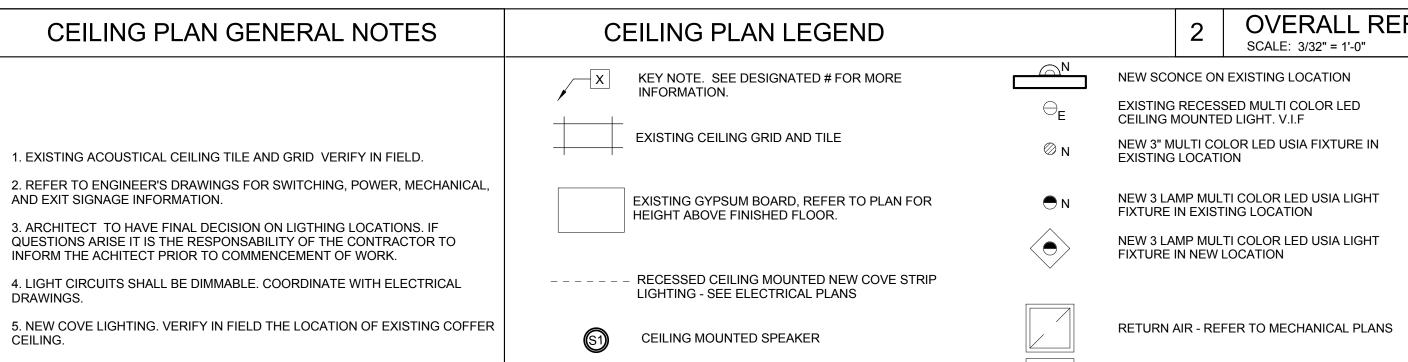

+X'-X" AFF

___DENOTES HEIGHT OF FINISHED CEILING SURFACE ABOVE FINISH FLOOR SLAB ELEVATION (+100.0')


SUPPLY DIFFUSER - REFER TO MECHANICAL PLANS

OVERALL REFLECTED CEILING & LIGHTING PLAN

EXISTING CHANDELIER

EXISTING COVE LIGHT

NEW FIXTURE - SPECIFIED BY OWNER

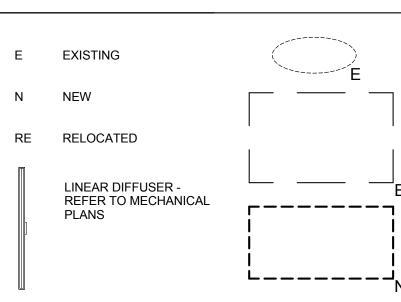

EXISTING SPRINKLER - V.I.F.

