

CONSULTANTS:

ELECTRICAL, MECHANICAL, PLUMBING:

AMERICAN UNITED ENGINEERS
 4508 SW 24TH STREET
 FORT LAUDERDALE, FL 33317
 PHONE: (954) 471-8657

Project Name

SUITE 300
 WORLD EXECUTIVE CENTER
 3500 N STATE ROAD 7
 LAUDERDALE LAKES, FL 33319

INTERIOR IMPROVEMENTS

FINAL CONTRACT DOCUMENTS

PROJECT NUMBER: 1602
 DATE: MAY 11, 2016

ADDENDA/REVISION		
No.	Date	Description

SEAL:


CYNTHIA C. SPRAY, AIA AR-94167

DRAWING TITLE:


INTERIOR ELEVATION

DRAWING NO:

A4.0

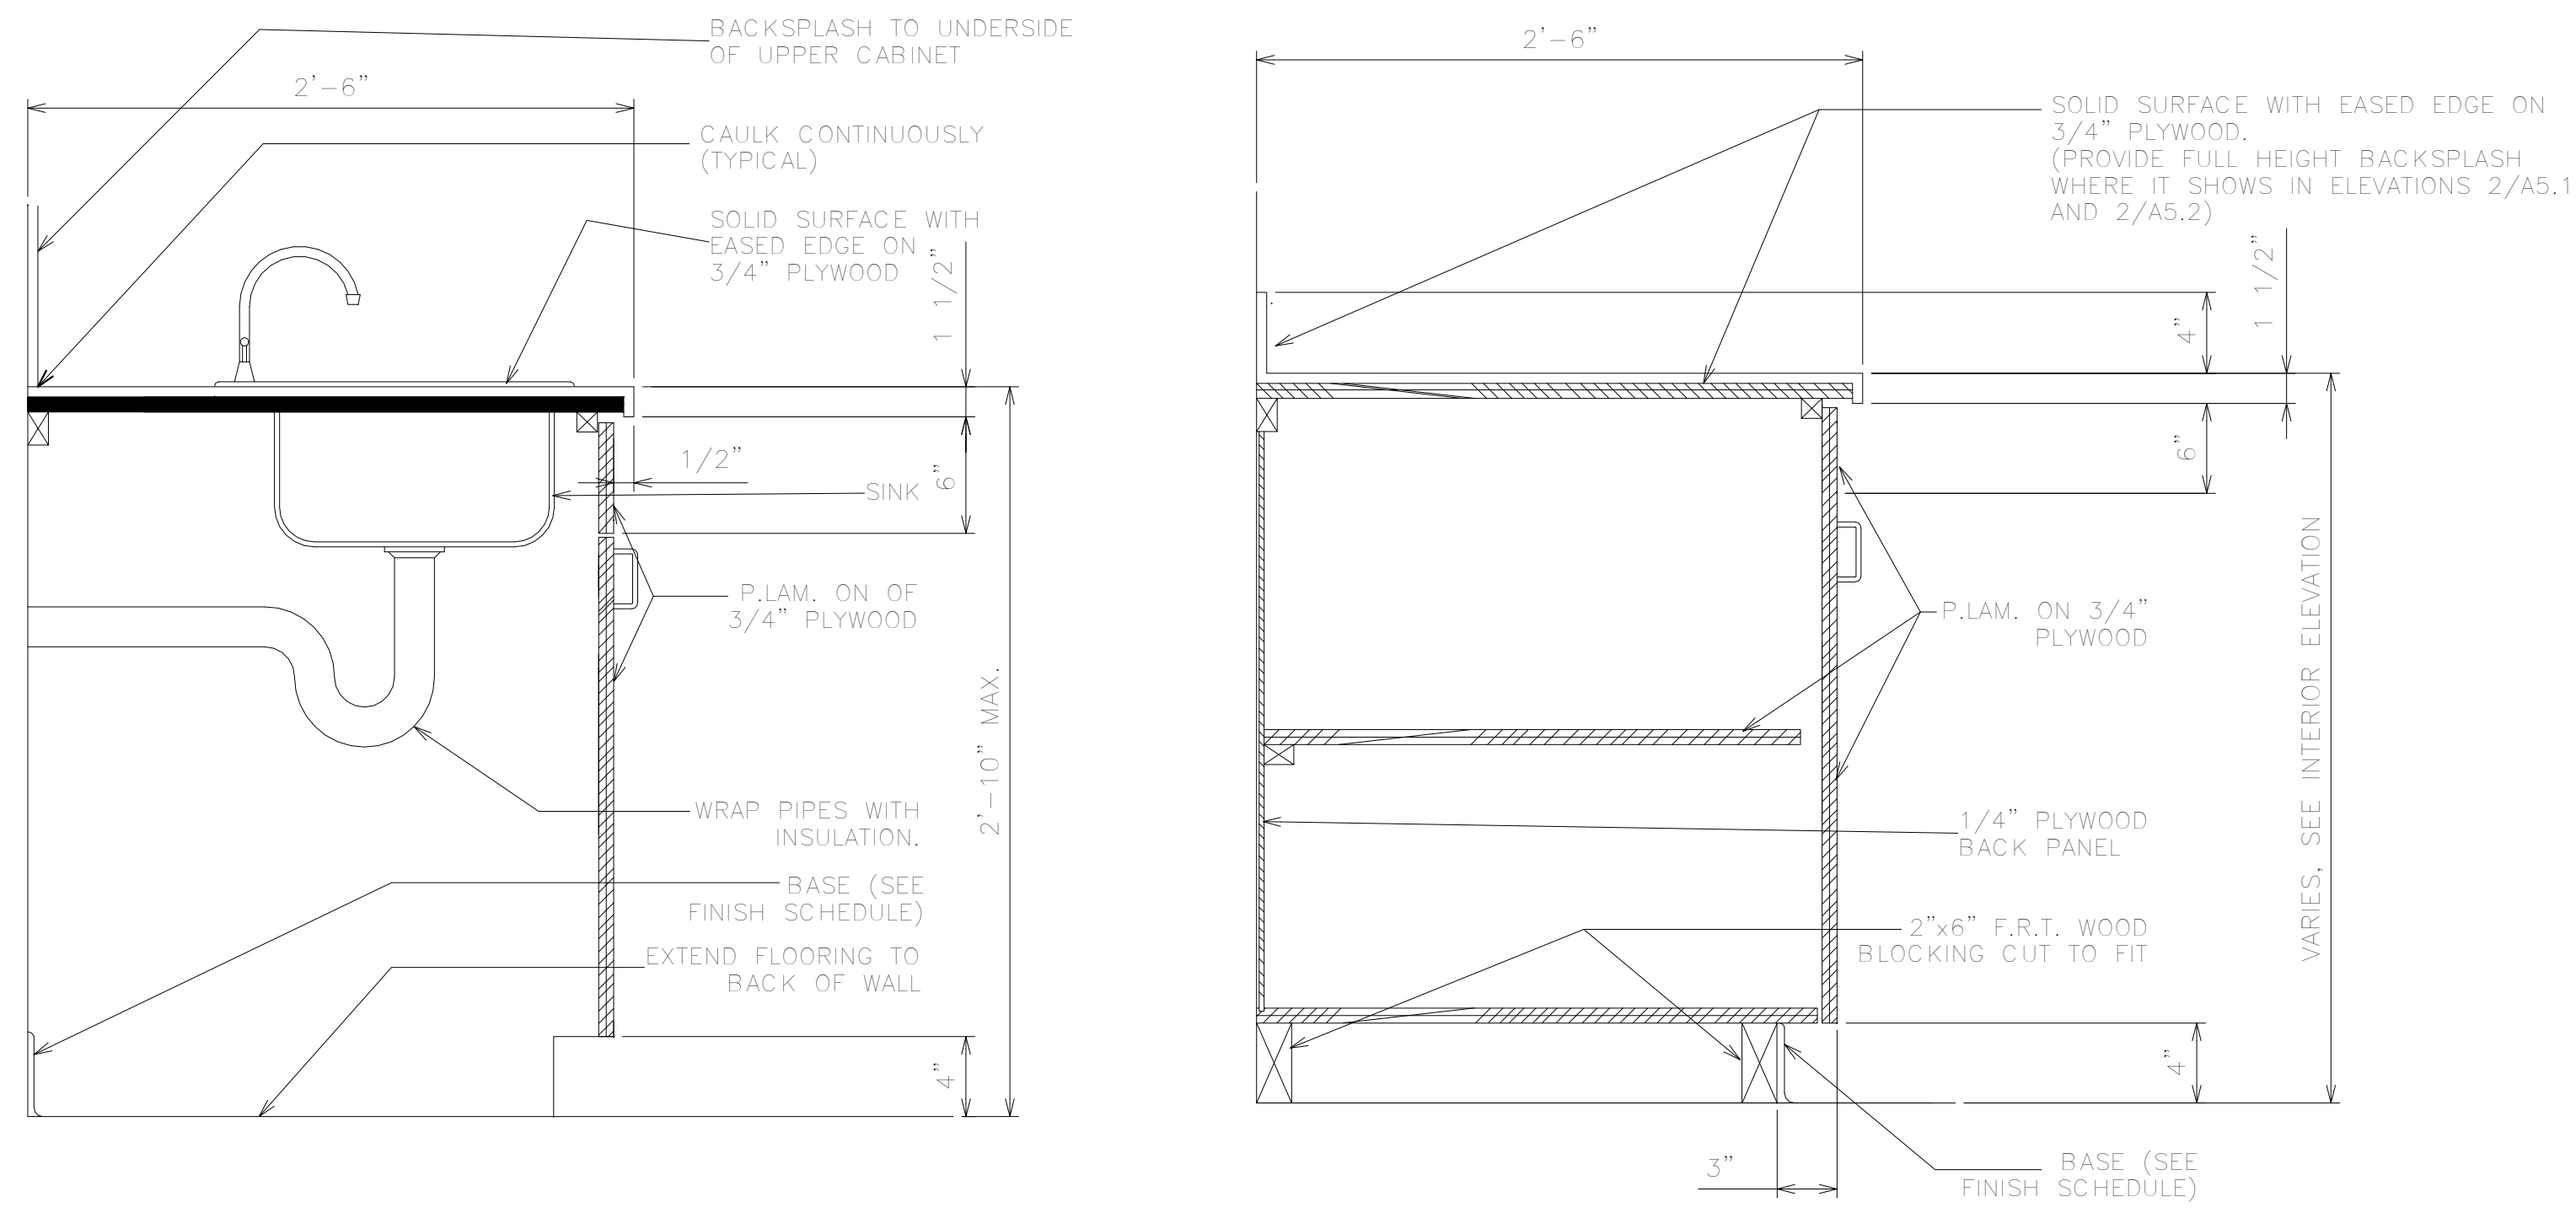

2 CASEWORK SECTION
 A4.0 1 1/2" = 1'-0"

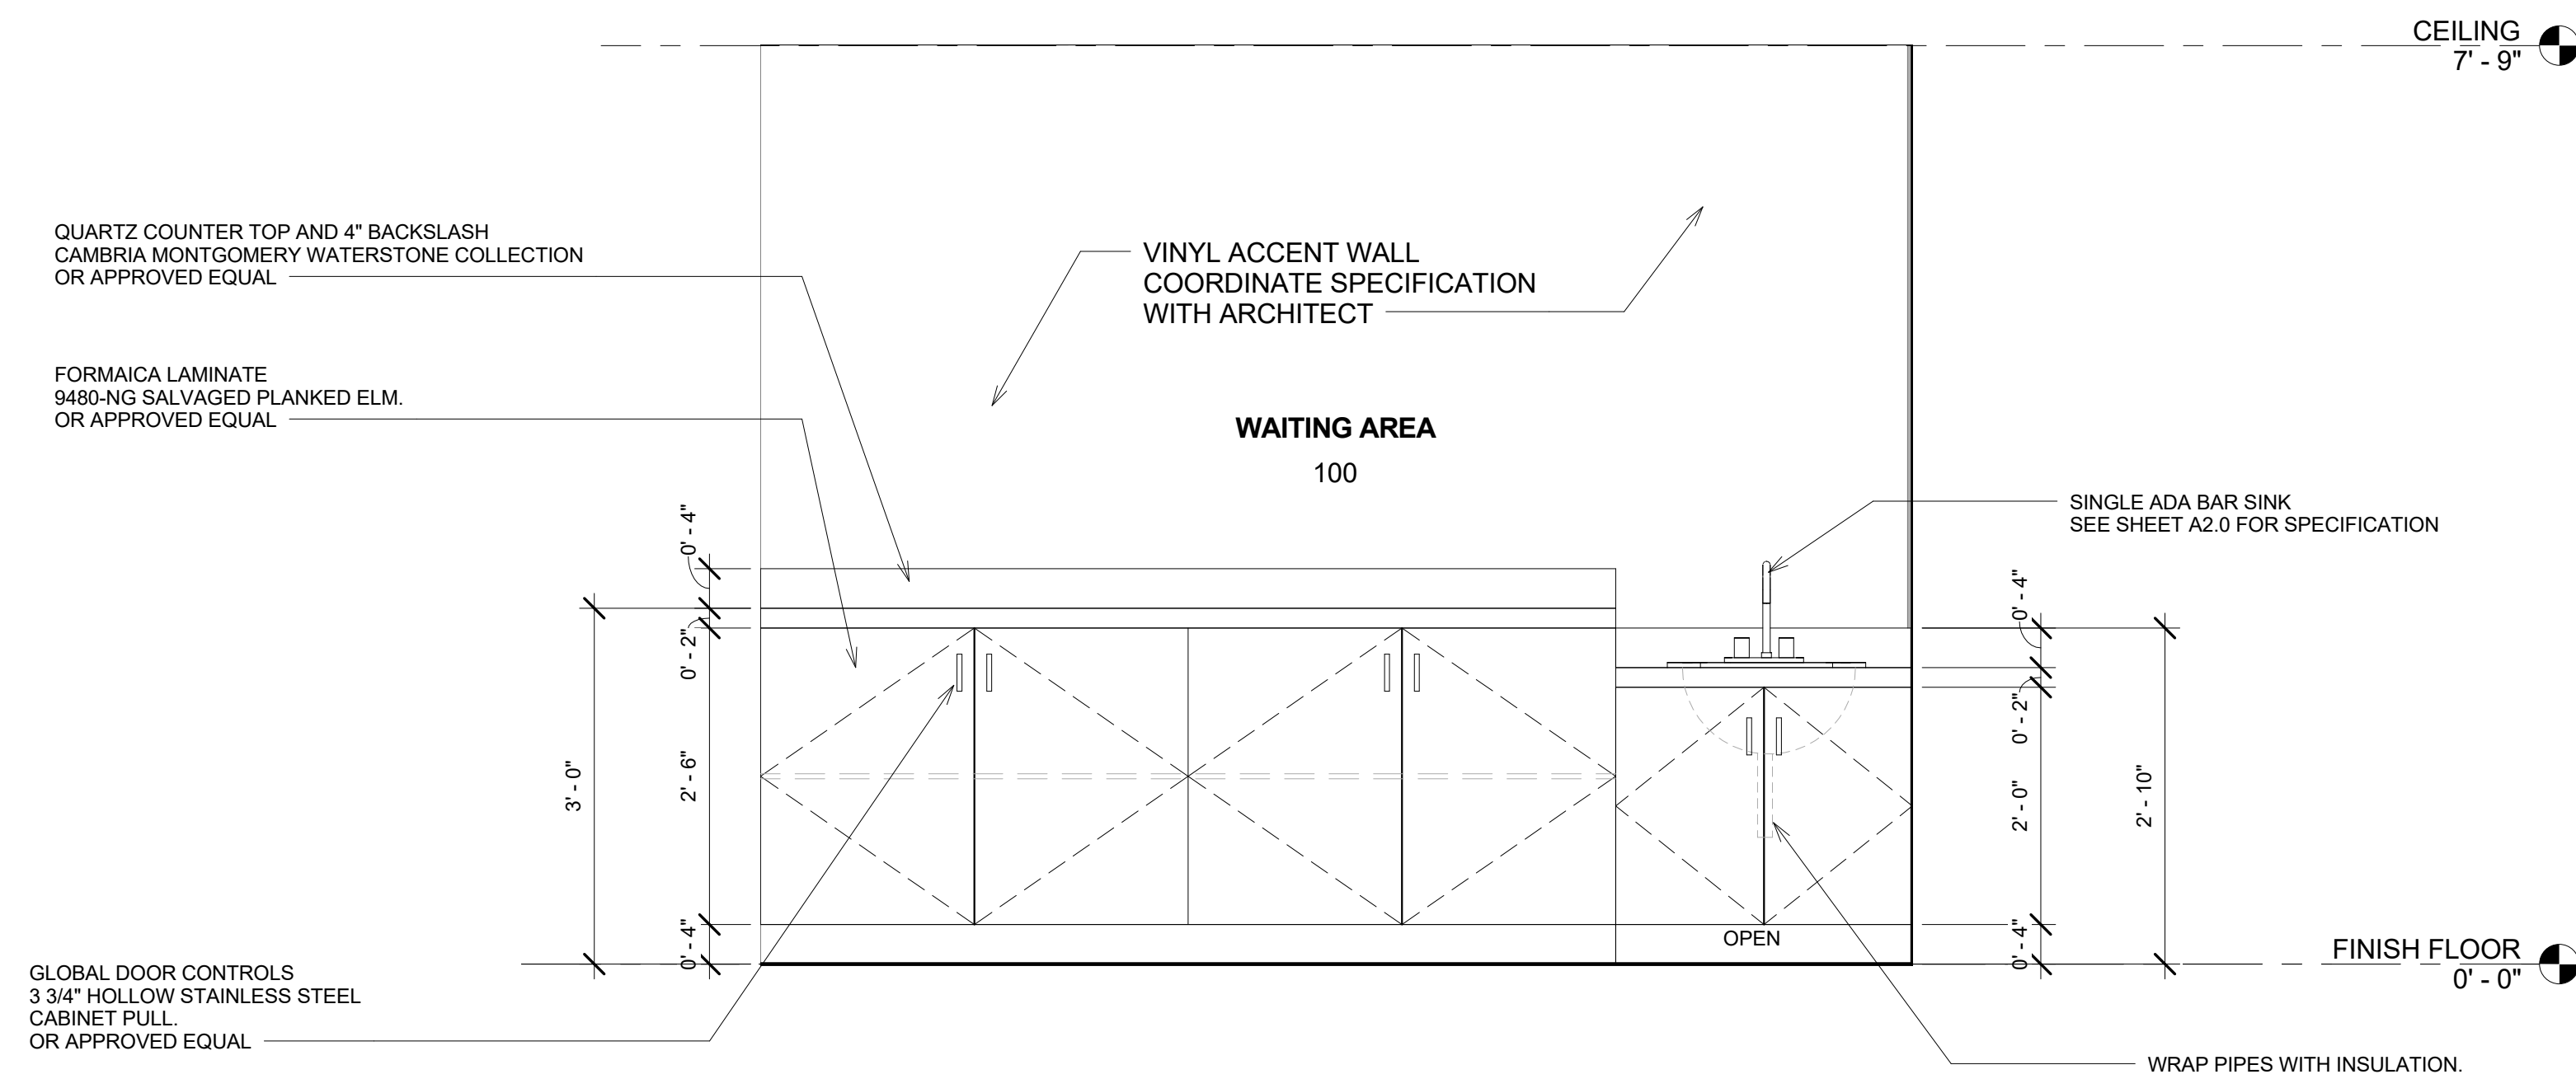

1 ELEVATION 1
 A4.0 3/4" = 1'-0"