


Proposed Roof Plan
 1/4" SC

COLORS:


BB-1 Base building color
 Benjamin Moore - 703 Catalina Blue



TR-1 Trim color
 Benjamin Moore - OC 35 Spanish White

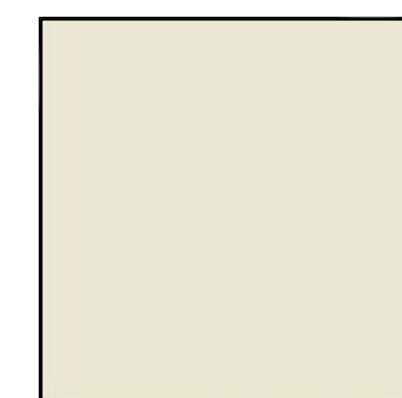

SF-1 Storefront
 Frame - Mill Finish
 Glass - Clear

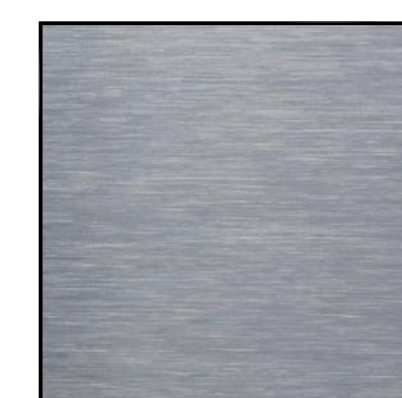

FINISH NOTES:


- 1 Awning by owner
 Separate Permit req'd
- 2 Stucco to match exist. finish
- 3 Hurricane Impact SGD/door system
- 4 Menu board by owner
- 5 Building numbers min. 10"H
- 6 8" anodized aluminum @ bottom stile
 kickplate (TYP)
- 7 3"H perforated aluminum A/C equipment
 screening. See detail 6 AC
- 8 2"x3 3/4" aluminum railing w/ white ESP
 finish
- 9 Existing electrical meter/service to remain
- 10 Existing gutter & downspouts to remain
- 11 Contractor to verify that exist. gls. block
 opngs are protected per FBC

Fire Department Notes:


- FD-1 Florida Fire Prevention Code 5th Edition.
- FD-2 Will provide Life Safety plan @ Building Permit.
- FD-3 Knox Box @ +6' Ab. Fin. Walk.
- FD-4 Min. 6"H. Bldg. Numbers (see elevations)
- FD-5 9'x9" REFL. TRUSS SIGN




PER NFPA 101/FPC

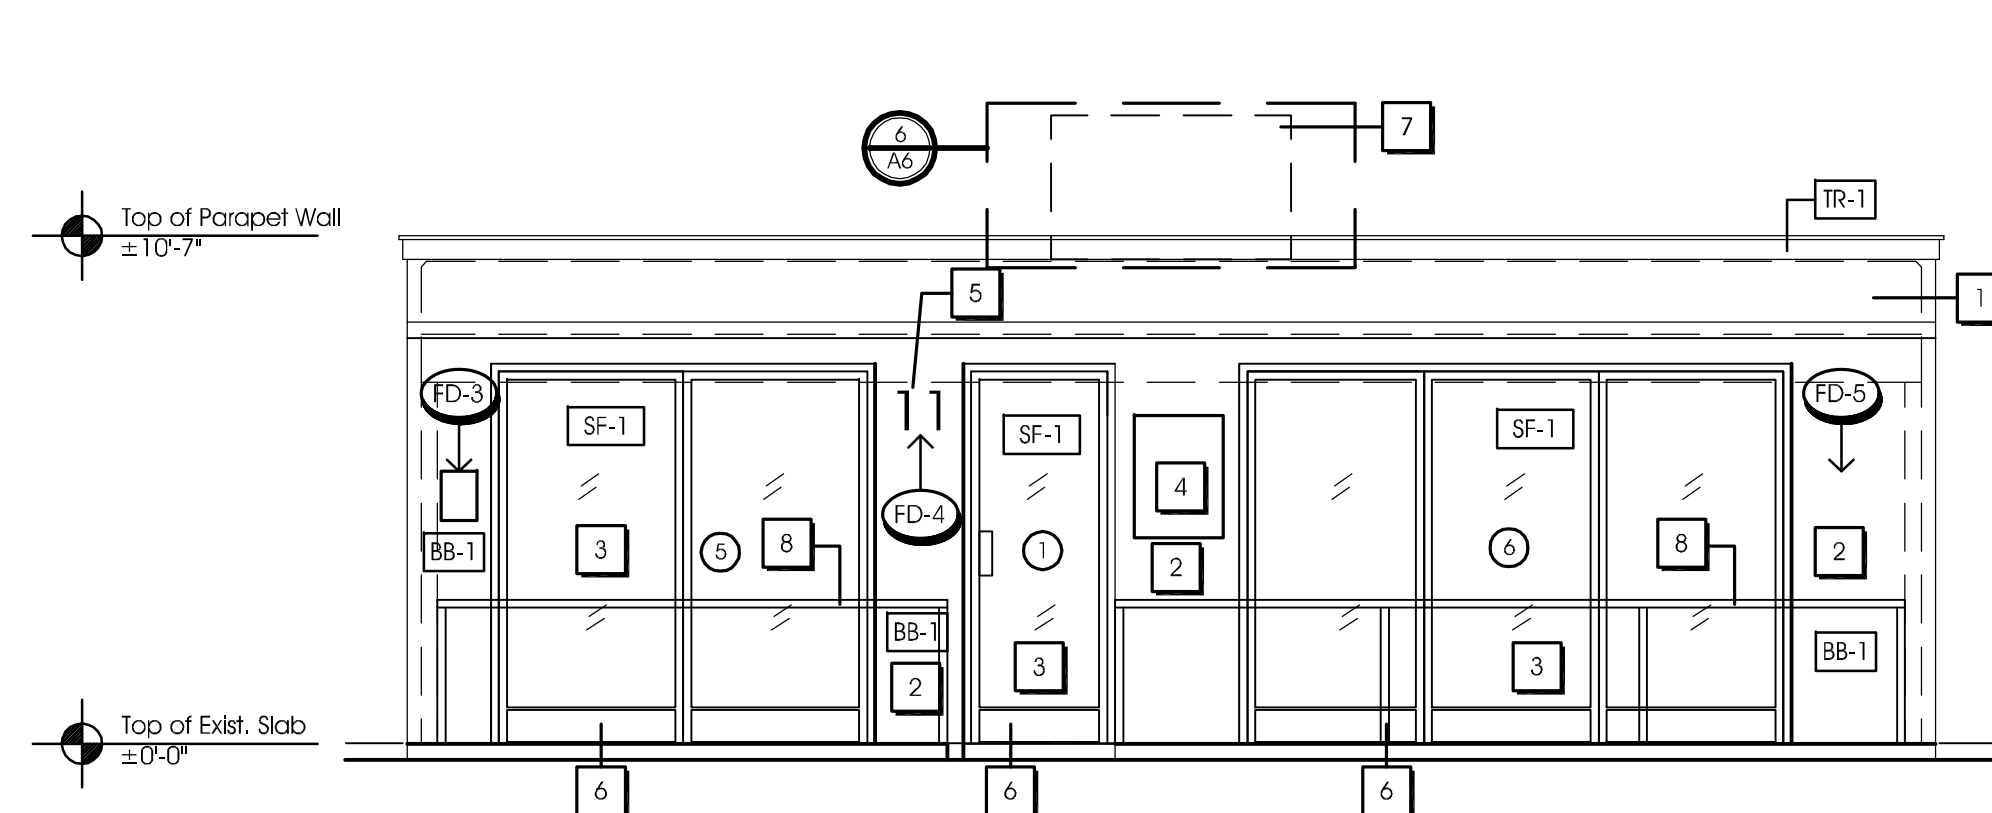

Proposed Front Elevation (West)
 1/4" SC

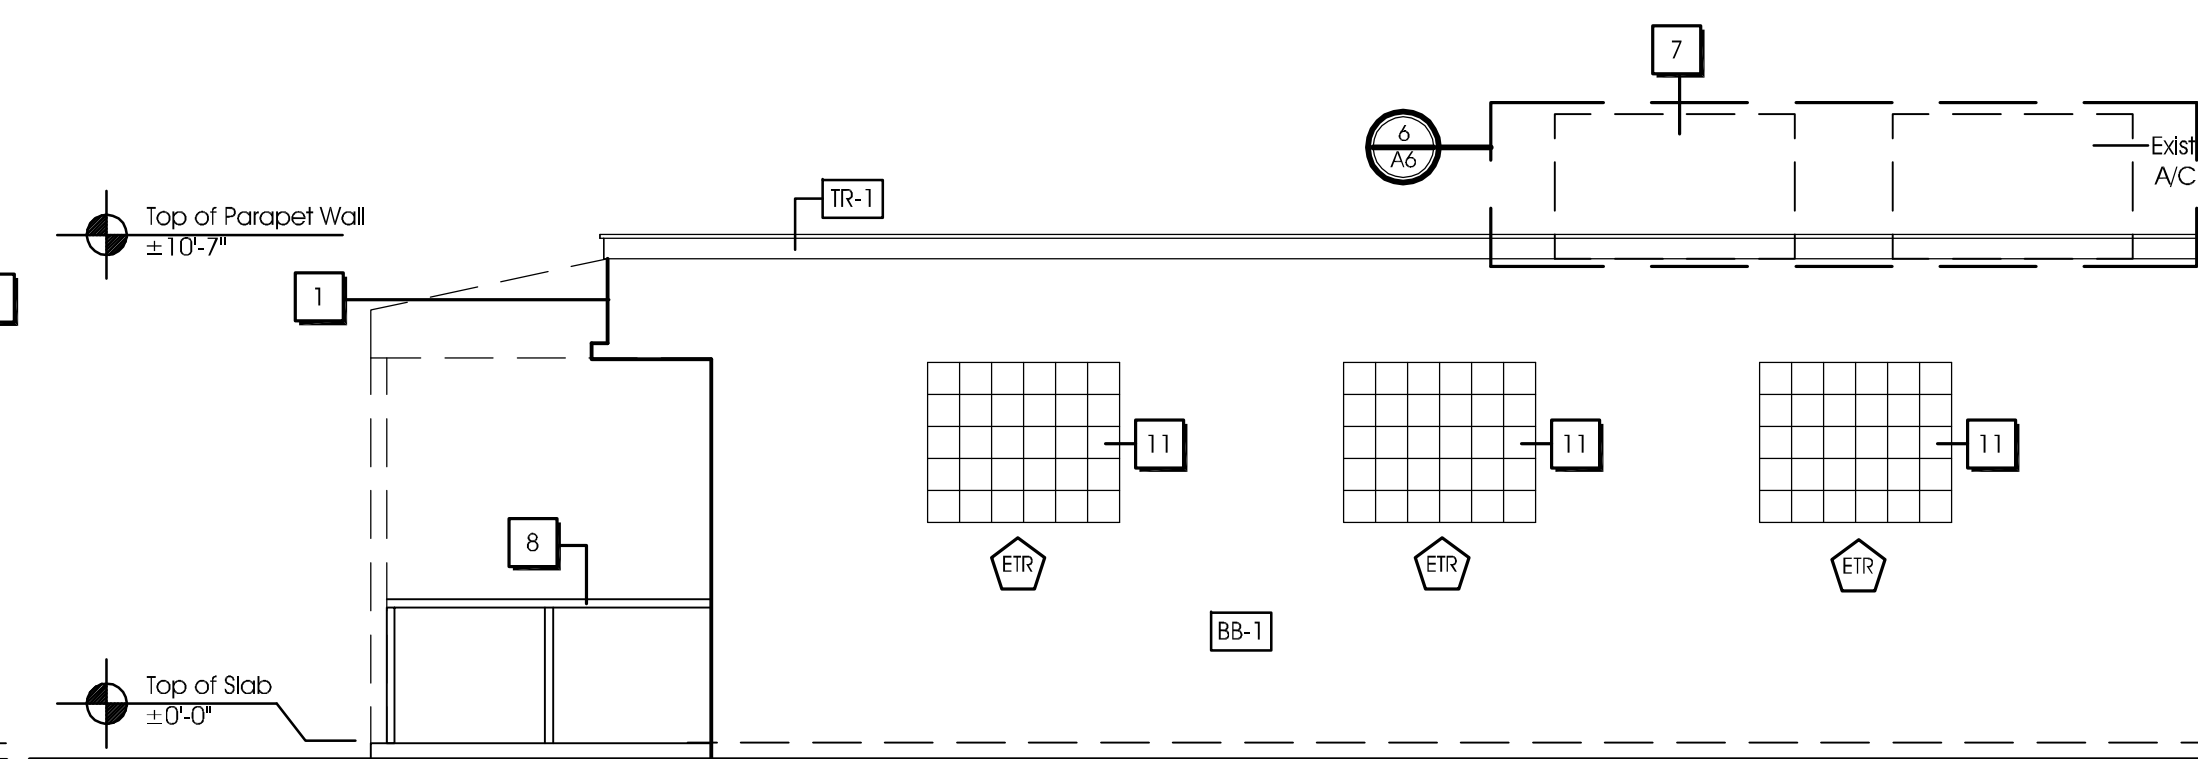

Proposed Side Elevation (South)
 1/4" SC

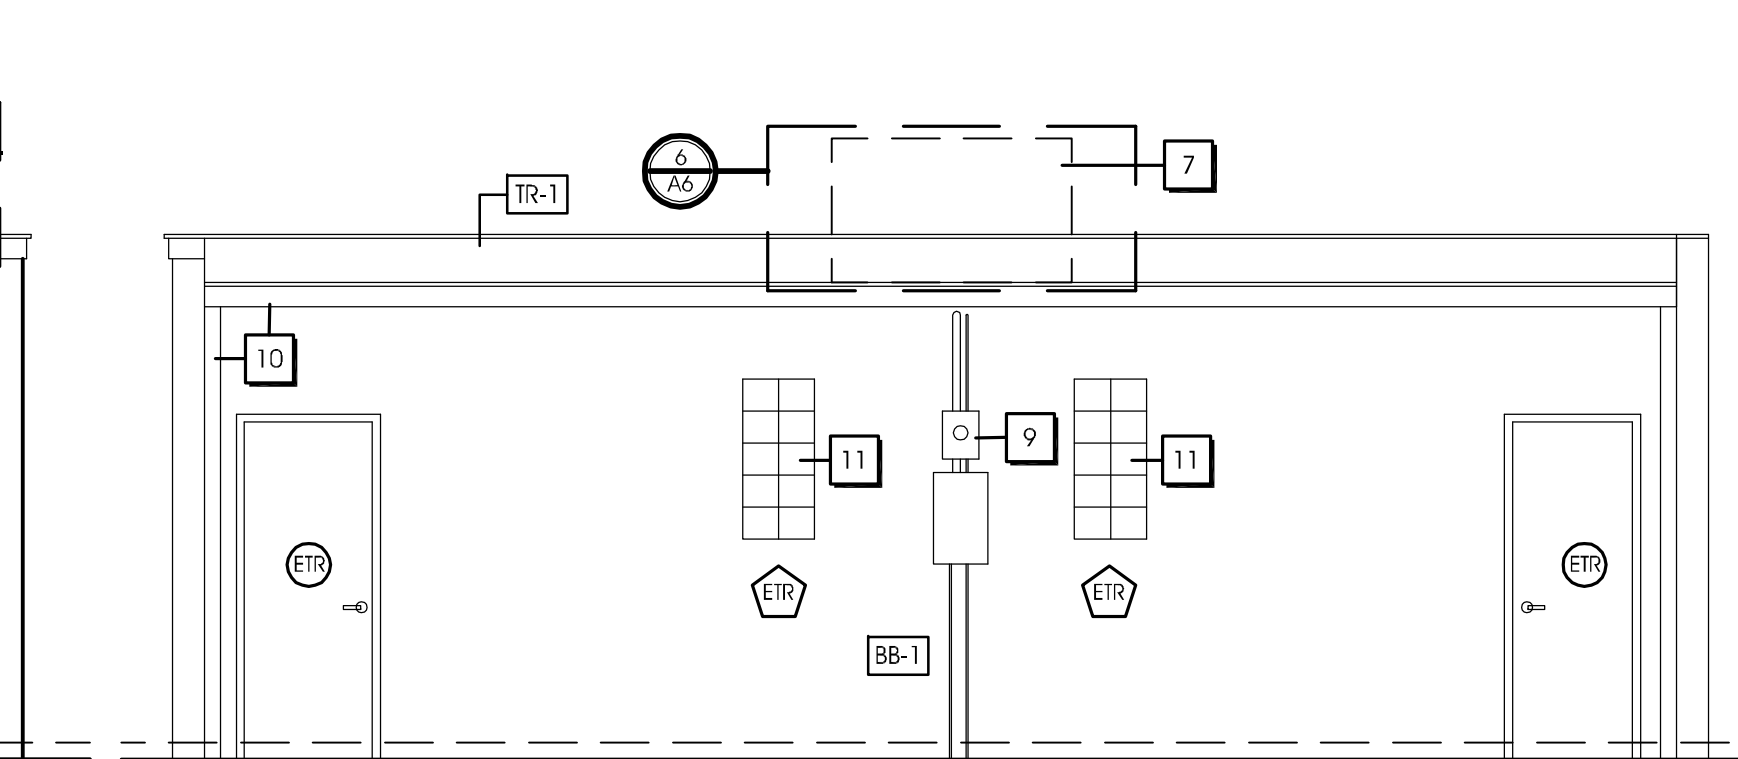

Proposed Rear Elevation (East)
 1/4" SC



Proposed Front Elevation (West)
 1/4" SC



Proposed Side Elevation (South)
 1/4" SC



Proposed Rear Elevation (East)
 1/4" SC

Proposed Elevations/Color
 Roof Plan
 1/4" SC

Facade Modification
 and
 Level II Alteration
**Green Owl
 Restaurant**
 11 SE 4th Ave.
 Delray Beach,
 Florida
 R.B.A. PN. 10116.01

Issued
 Ⓞ :Permit Set
 Ⓞ :G.C. Bld Set
 ● 4/15/16:Review Set