
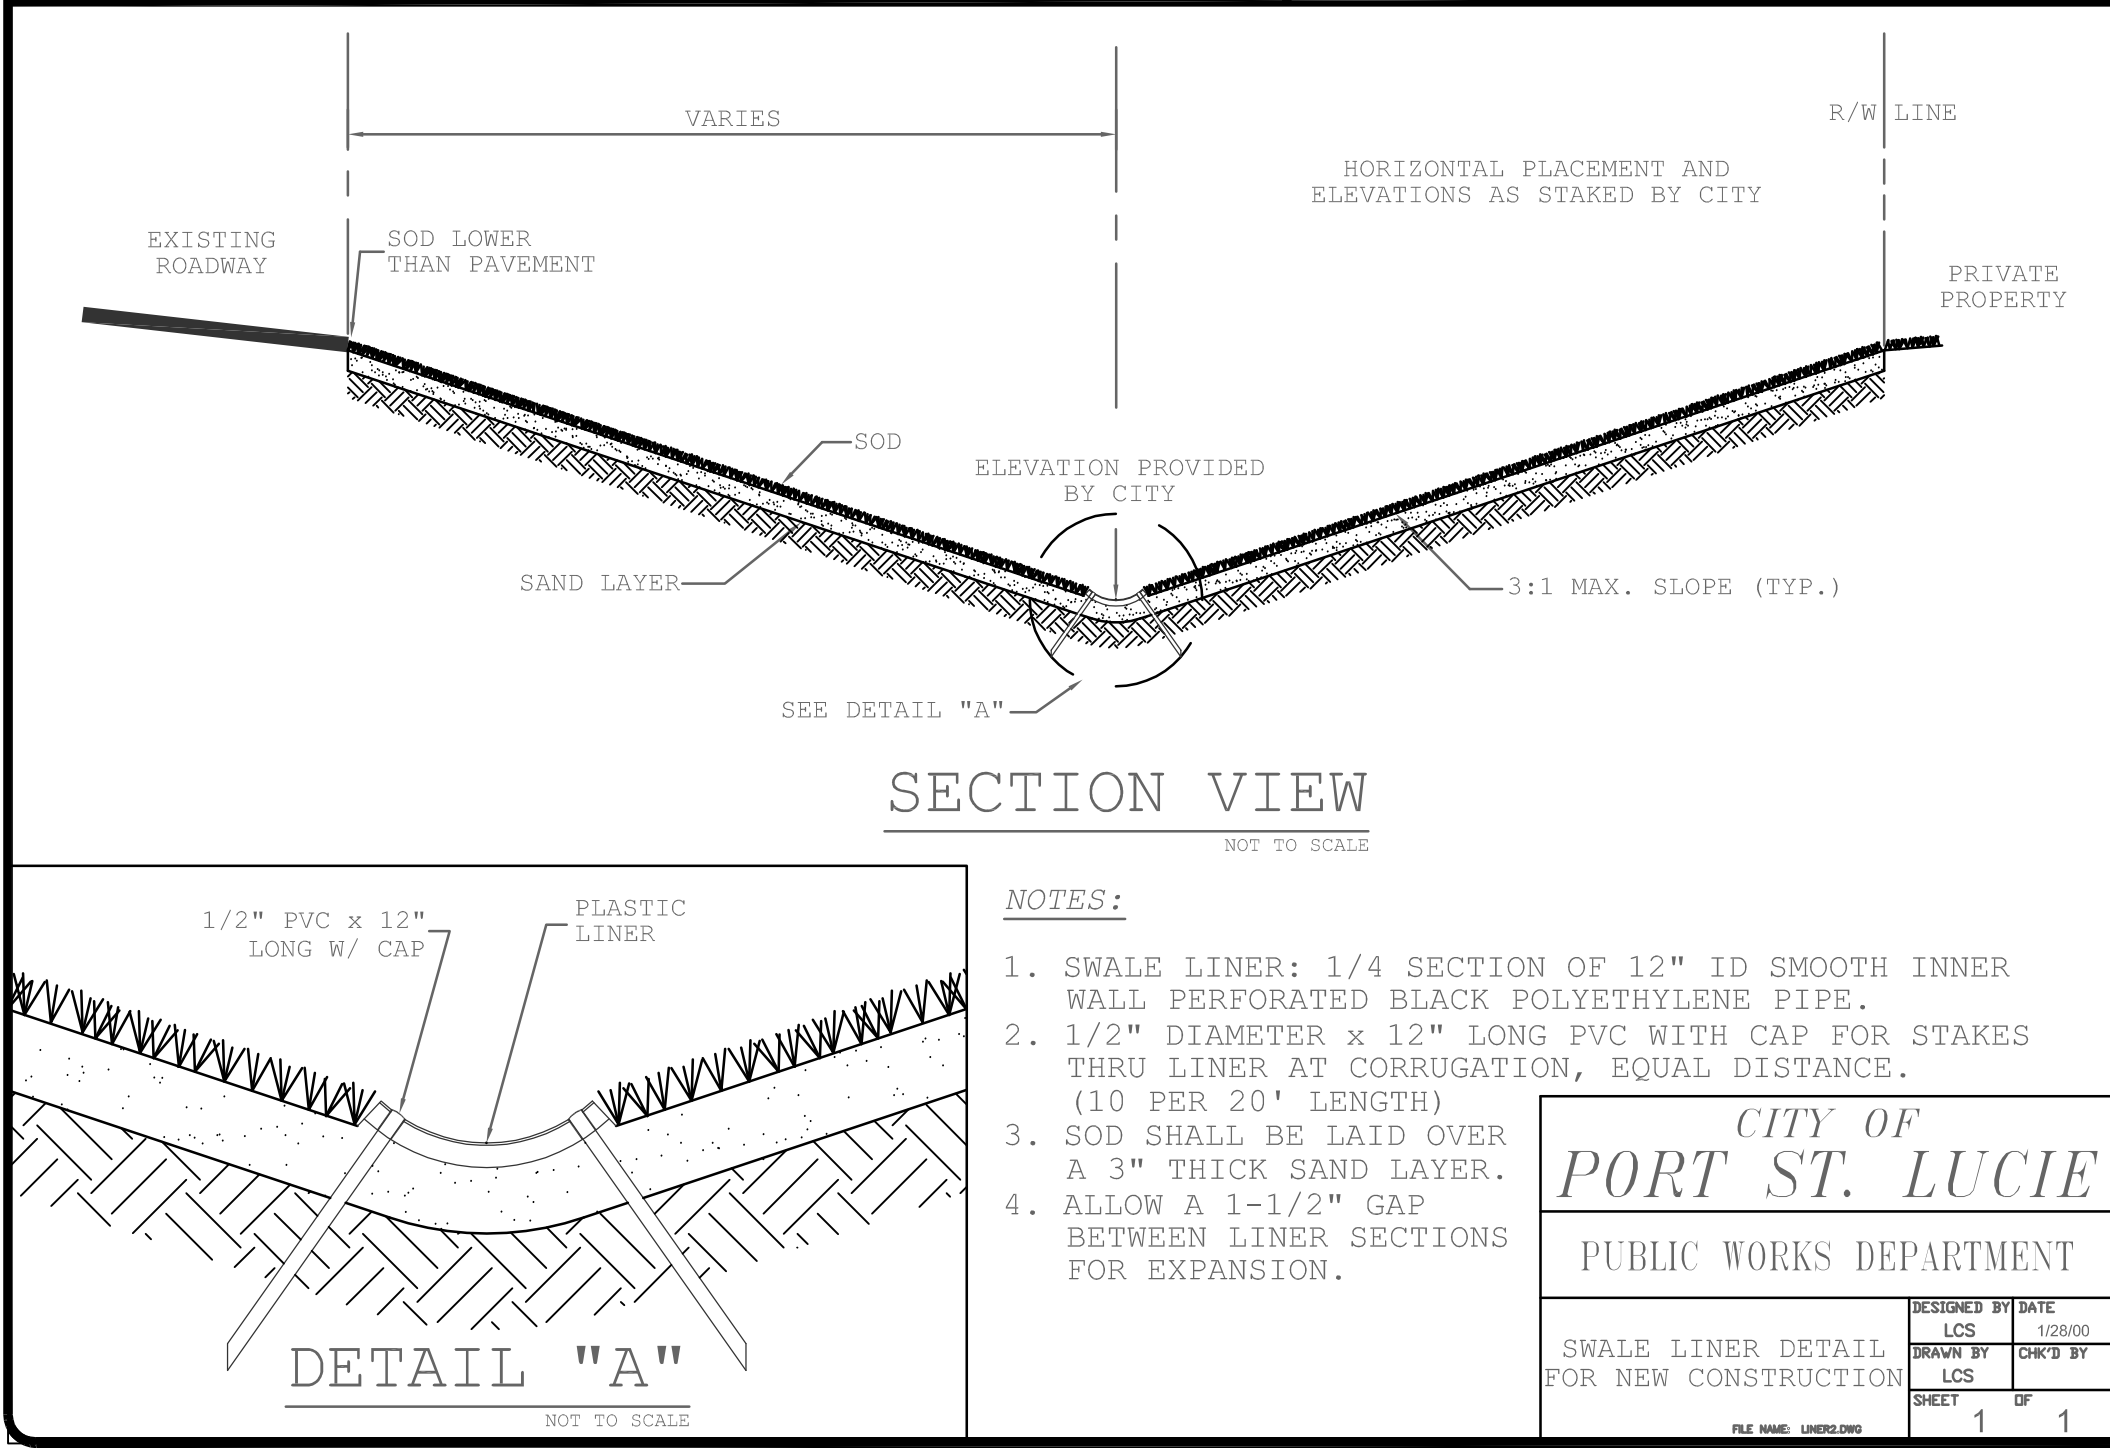
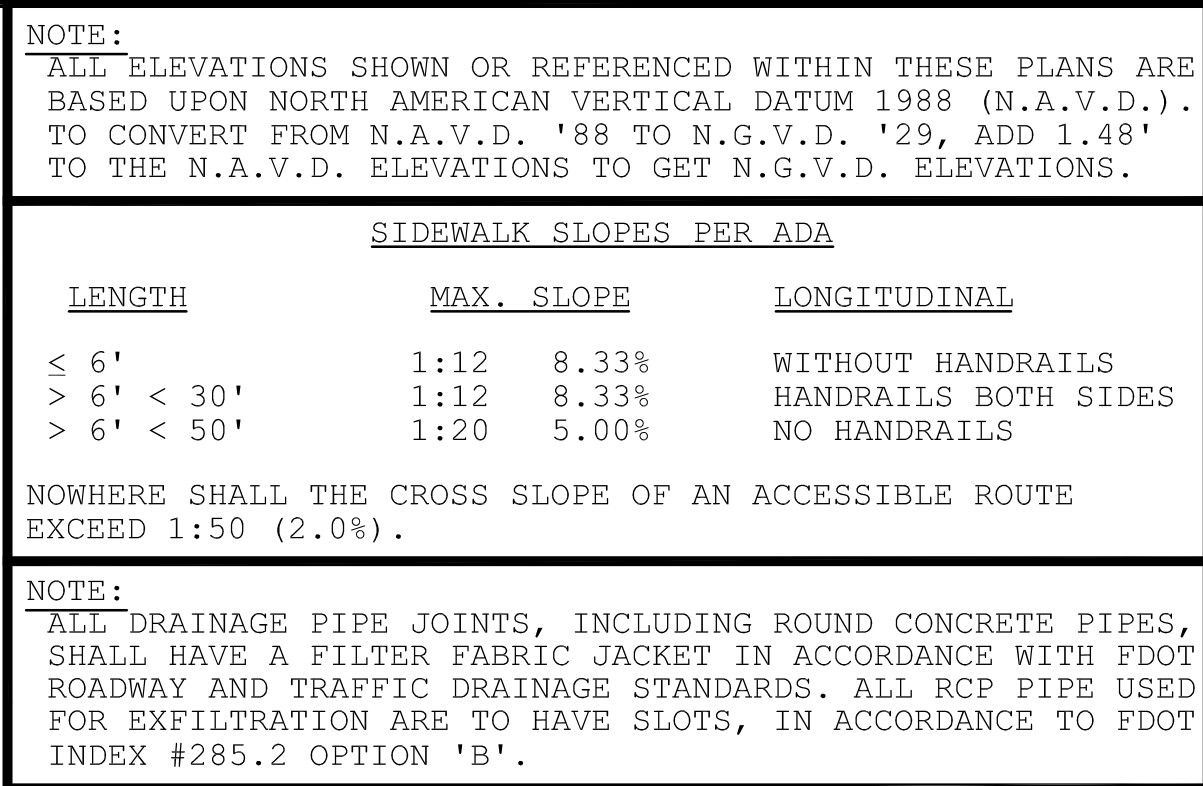
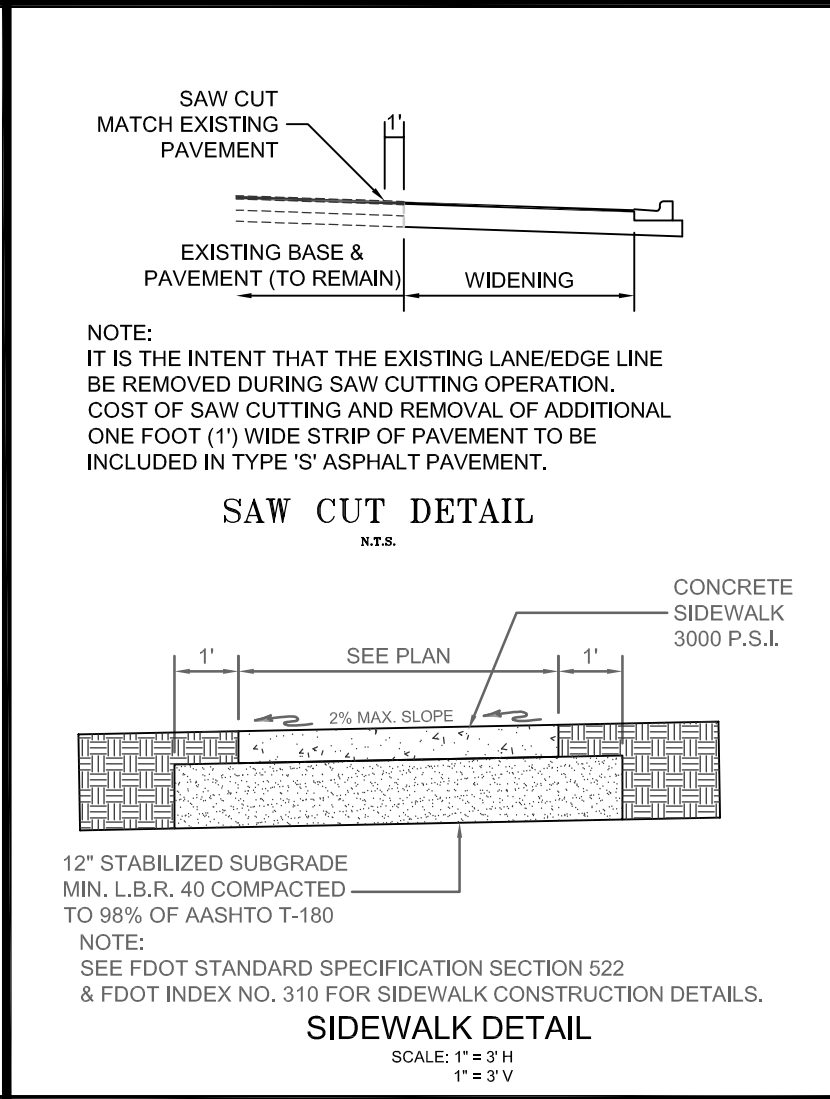
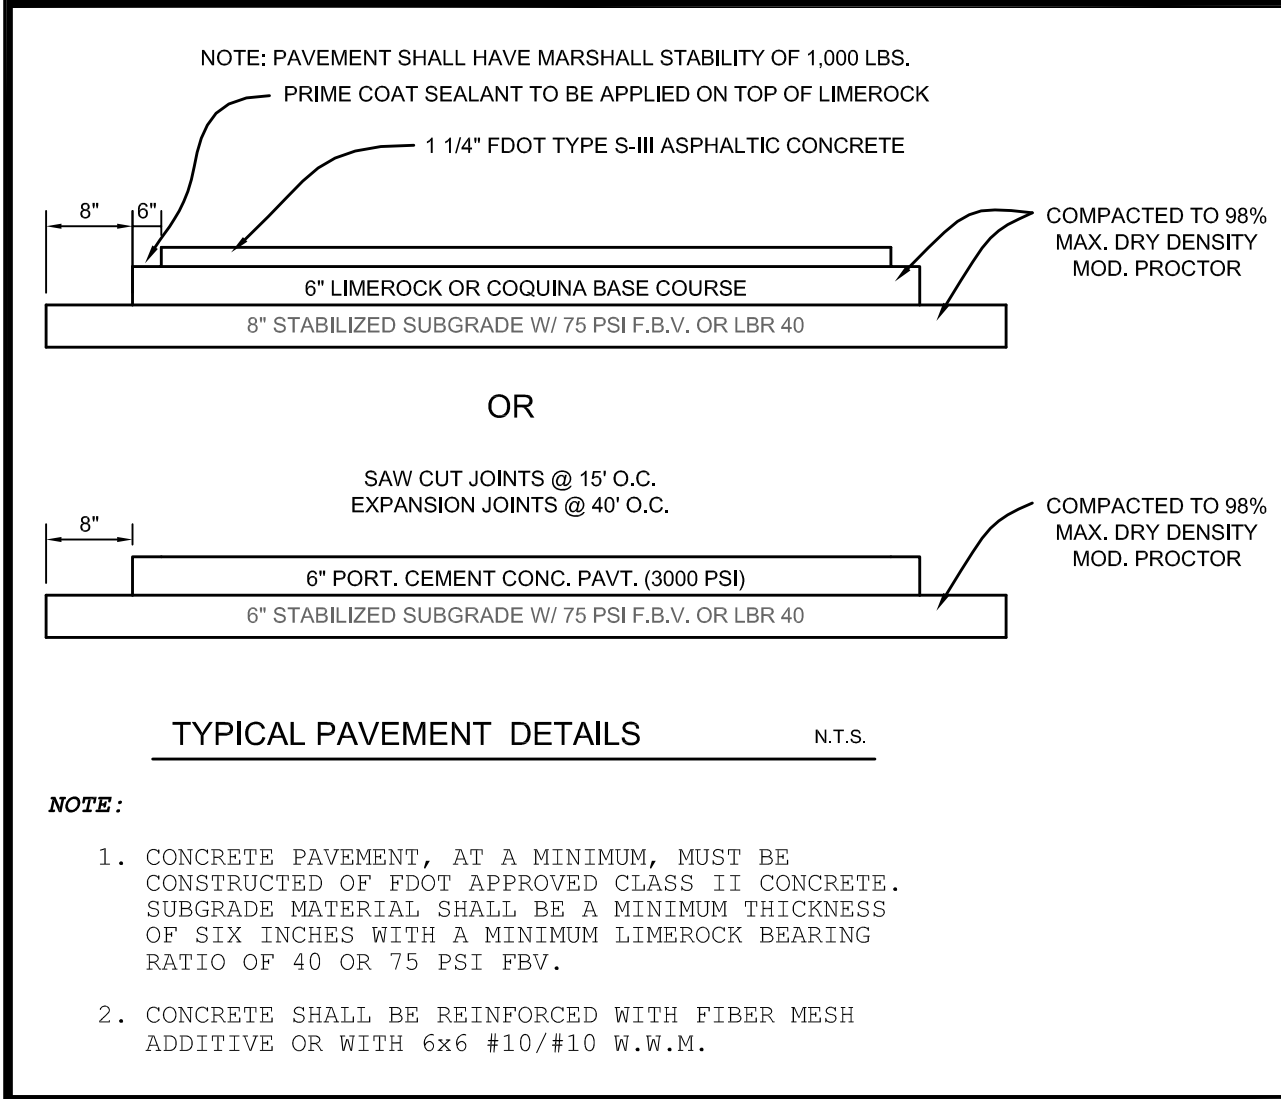
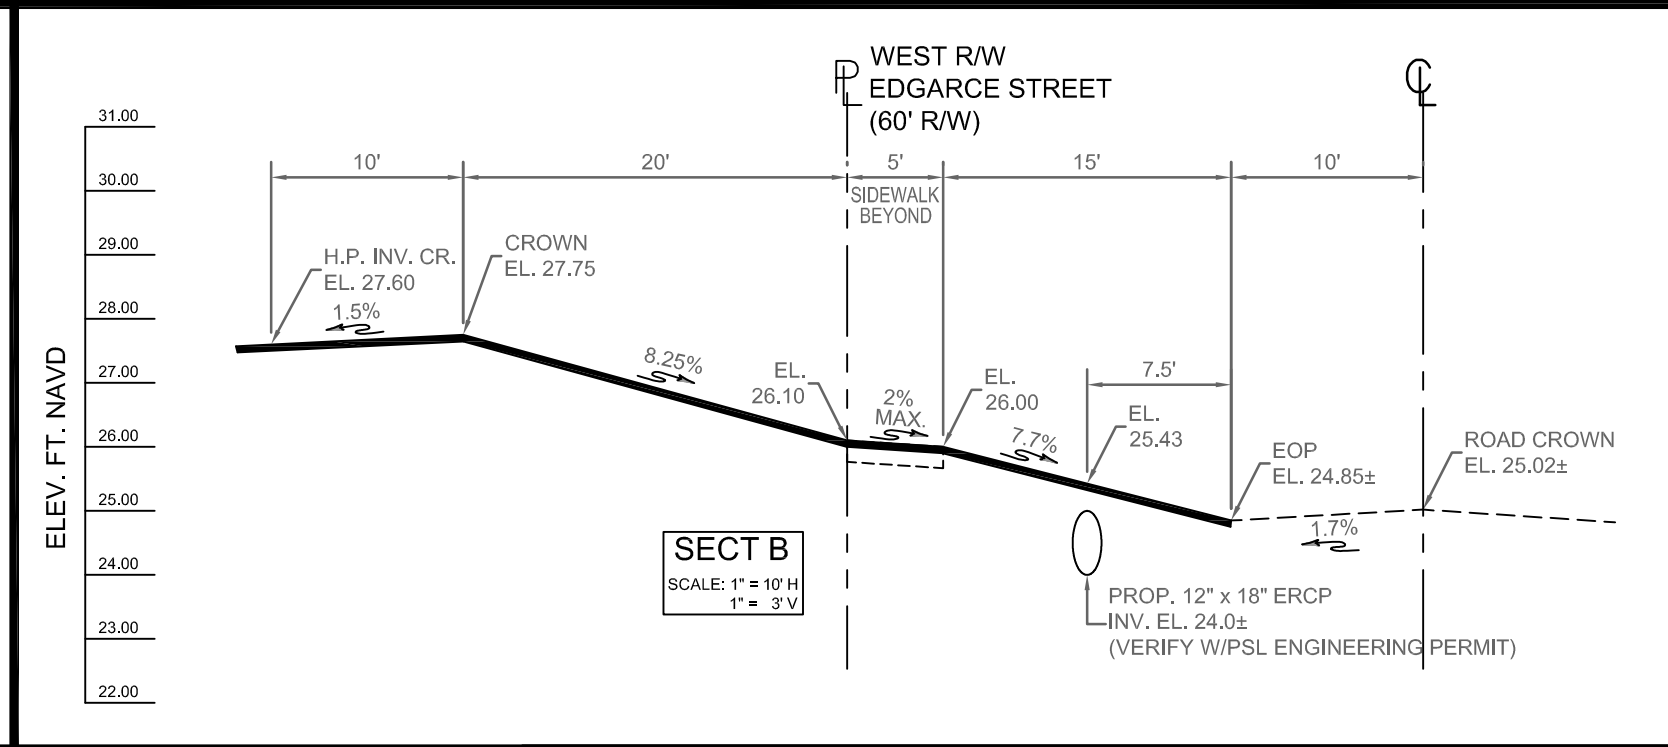
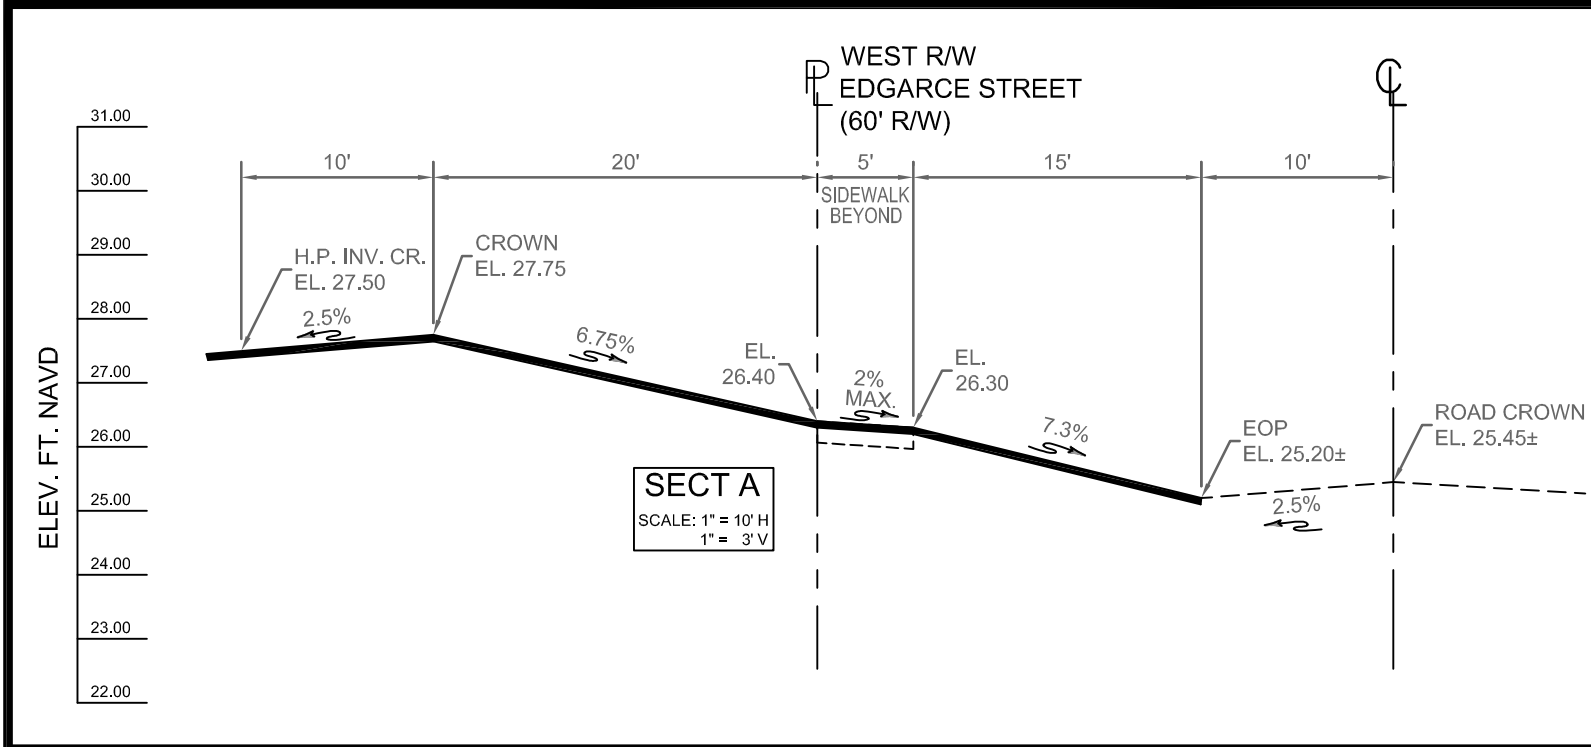


THIS DOCUMENT, TOGETHER WITH THE CONCEPTS AND DESIGNS PRESENTED HEREIN, AS AN INSTRUMENT OF SERVICE, IS INTENDED ONLY FOR THE SPECIFIC PURPOSE AND CLIENT FOR WHICH IT WAS PREPARED. REUSE OF AND IMPROPER RELIANCE ON THIS DOCUMENT WITHOUT WRITTEN AUTHORIZATION AND ADOPTION BY EDC, INC. SHALL BE WITHOUT LIABILITY TO EDC, INC.

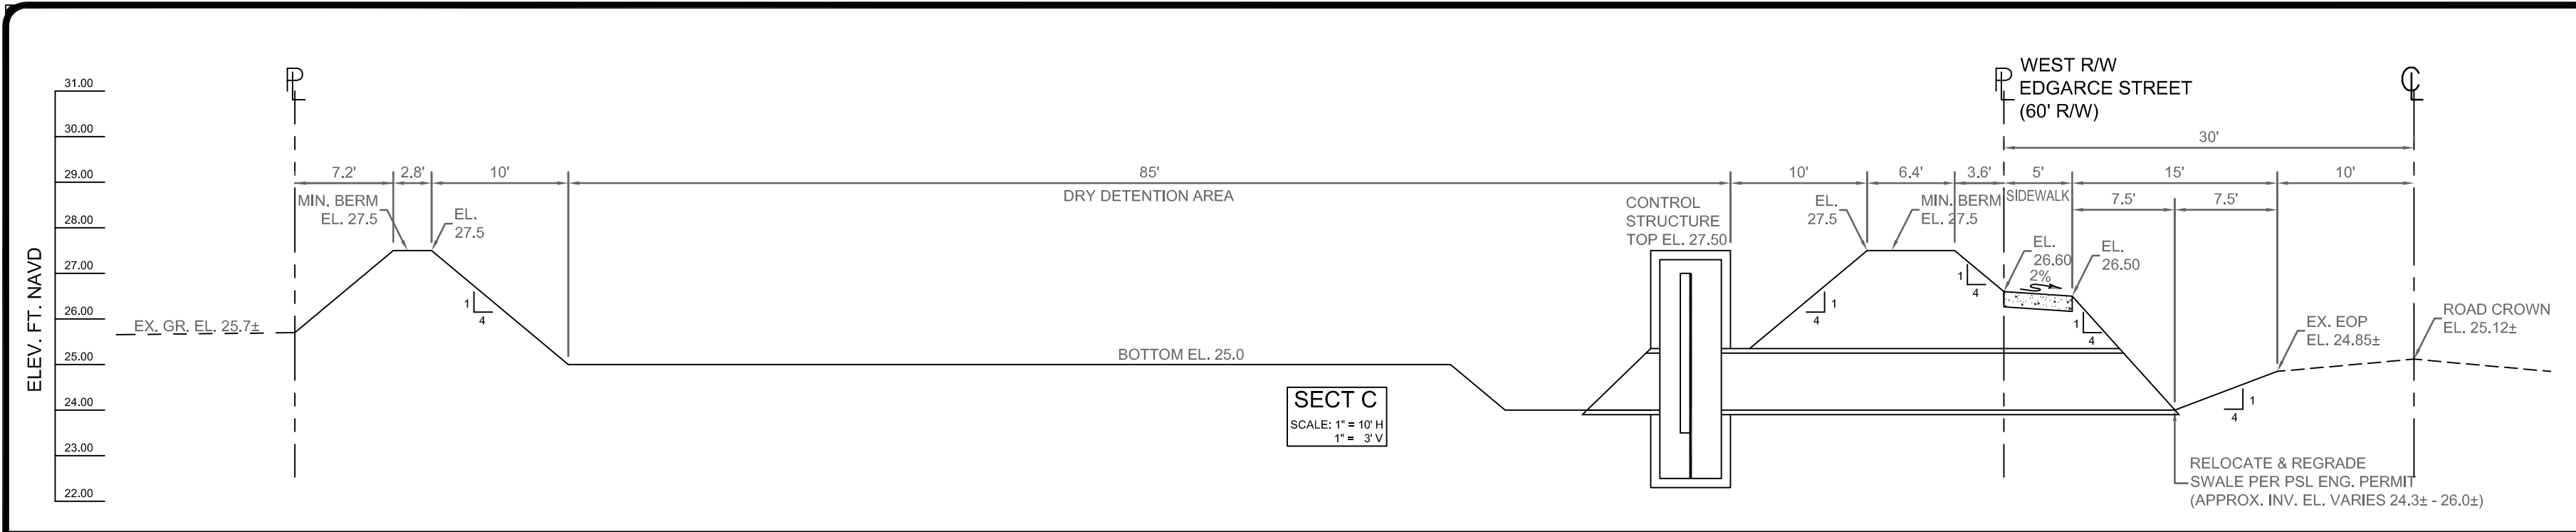

BID SET
NOT FOR
CONSTRUCTION

PSL PROJECT NO.
P14 - 019
PSLUSD FILE NO.
5192

ENGINEERING DESIGN
& CONSTRUCTION, INC.
1934 TUCKER COURT
FT. PIERCE, FL 34950
phone: 772-462-2455
fax: 772-462-2454
BOARD OF PROFESSIONAL ENGINEERS
CERTIFICATE OF AUTHORIZATION NUMBER 9935

DESIGNED BY
XXX
DRAWN BY
XXX
FILE NAME
13102ps-05-05-2016-Submittal.dwg
PDD DETAIL SHEET
LAYOUT
AS SHOWN
SCALE
01 MARCH 2016
DATE

REVISION COMMENTS
DATE

GATLIN / EDGARCE OFFICE
FLORIDA
PORT ST. LUCIE

PAVING GRADING DRAINAGE
DETAIL SHEET

(DATE)
R.J. KENNEDY, P.E.
#56218
1934 TUCKER COURT
FT. PIERCE, FL 34950
phone: 772-462-2455

13-1359

6 OF 11