

1ST FLOOR SECTION/ELEVATION KEY PLAN
 SCALE: 3/32" = 1'-0"
 NORTH

REVISION:	DATE:
△ 04-18-16	
△ 04-22-16	
△ 04-25-16	



Boca Grove County Club
 21351 WHITAKER DRIVE, BOCA RATON, FLORIDA 33433

PROJECT NAME:
 SEAL

PROJECT NO:
 2015.21
 DRAWN BY: MCM
 CHECKED BY: AES
 DATE: 4-08-16

FILE NAME:
 SECTION
 ELEVATION
 KEY PLAN

SHEET NO.
ID-2

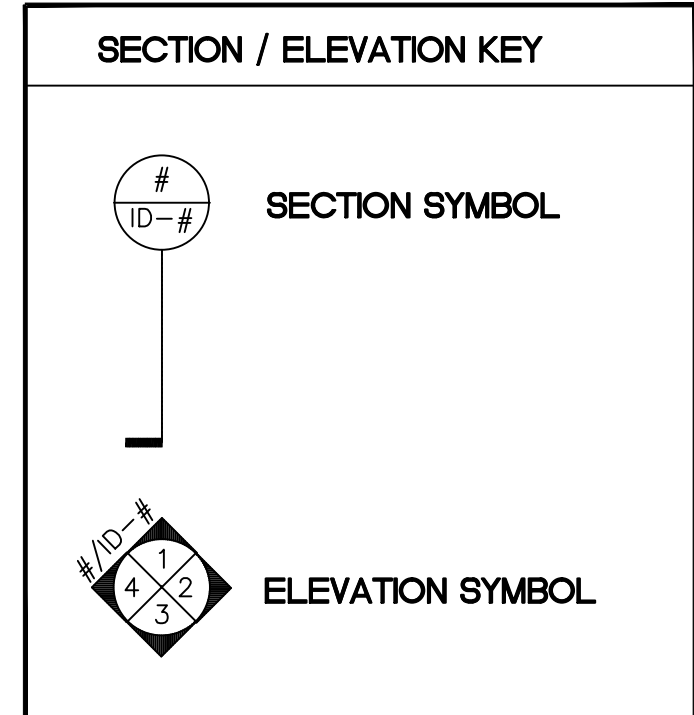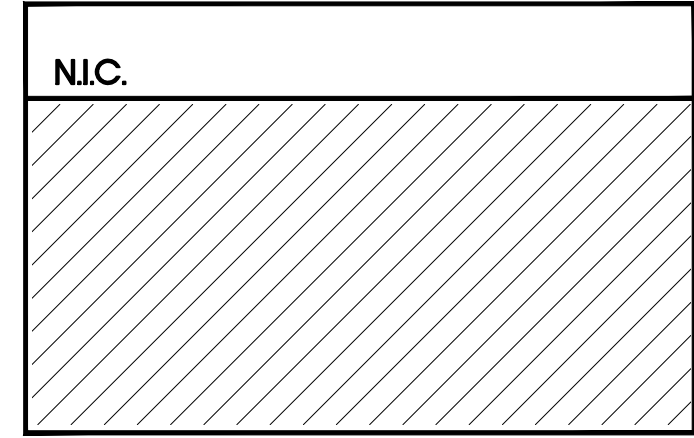

CLIENT APPROVAL

I HAVE REVIEWED THESE PLANS AND THEY CONFORM TO OUR REQUIREMENTS. I UNDERSTAND THAT ANY MODIFICATIONS TO THESE PLANS WILL BE AN ADDITIONAL SERVICE.

ACCEPTED AS IS:
 ACCEPTED AS NOTED:
 UNACCEPTED:
 CLIENT SIGNATURE: _____