



SYNALOVSKI ROMANIK SAYE
Architecture • Planning • Interior Design

1800 Eller Drive, Suite 500
Fort Lauderdale, FL 33316
T 954.961.6806
F 954.961.6807


www.synalovski.com

Manuel Synalovski, AIA
AR 0011628
SEAL


LICENSE NO. AA26001863

VILLAGE AT ATLANTIC SHORES
801 N. FEDERAL HIGHWAY
HALLANDALE BEACH, FL


CLIENT: ATLANTIC VILLAGE 1, LLC.

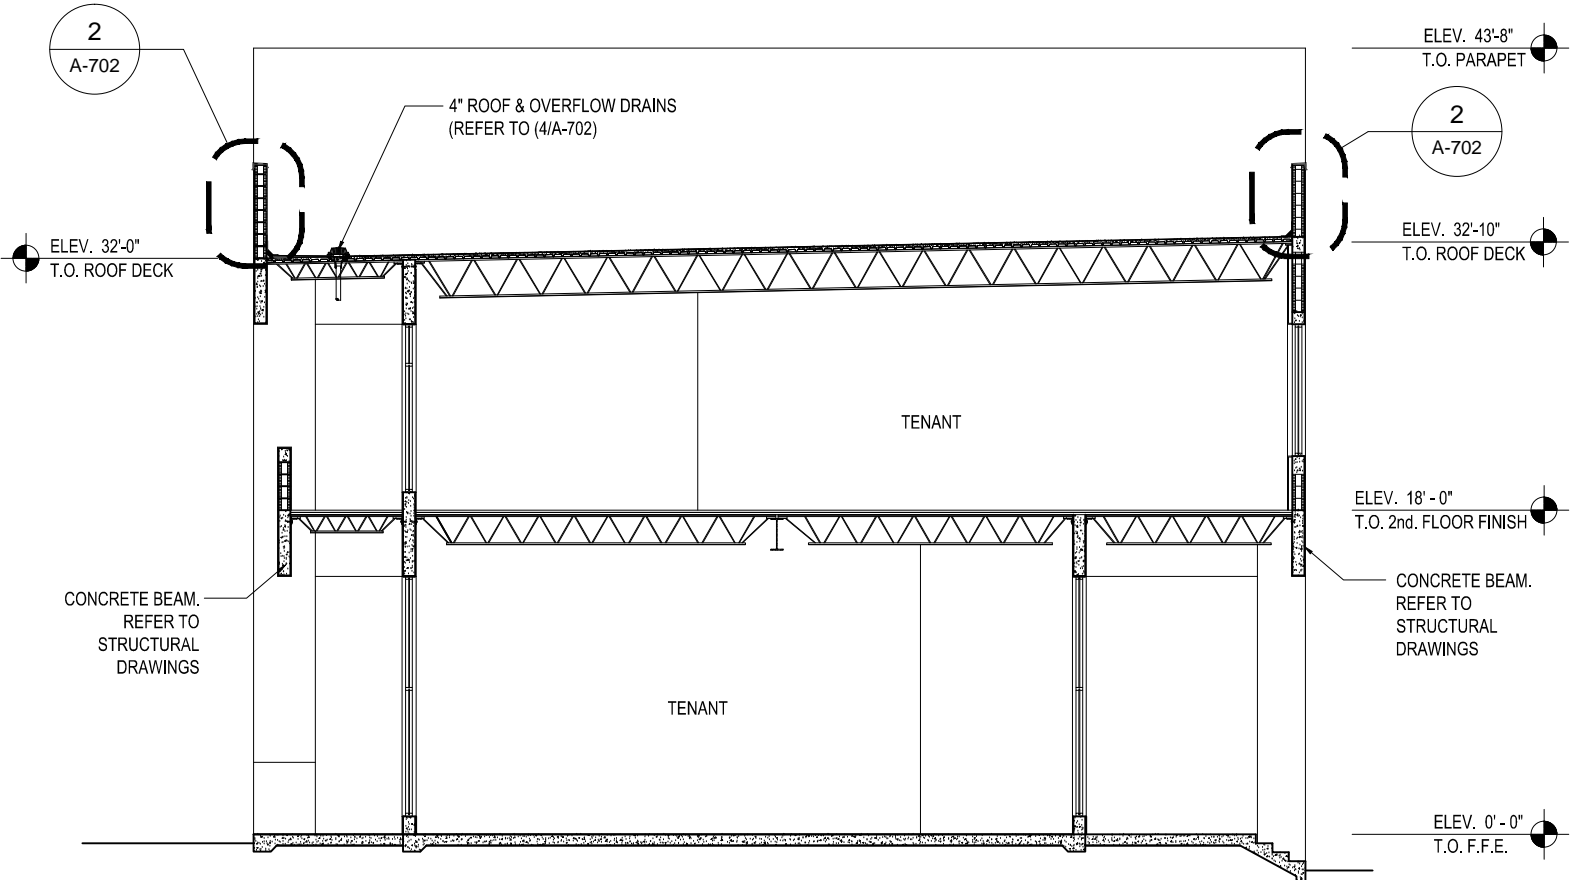

3 SECTION
SCALE: 1/8" = 1'-0"

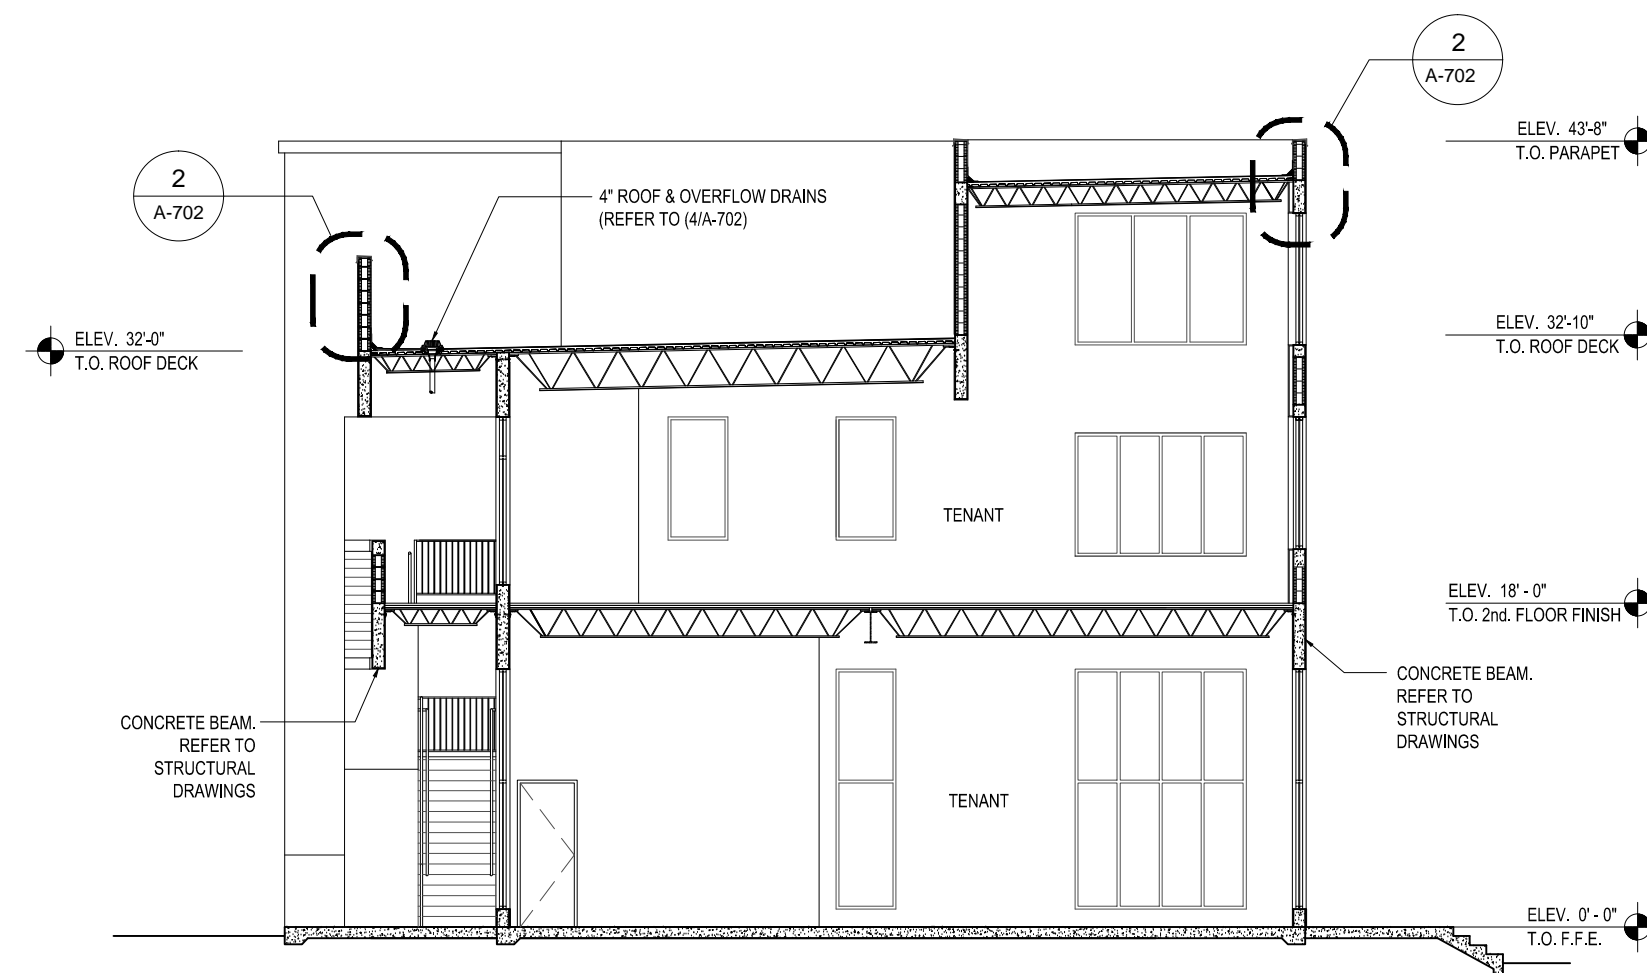


4 SECTION
SCALE: 1/8" = 1'-0"

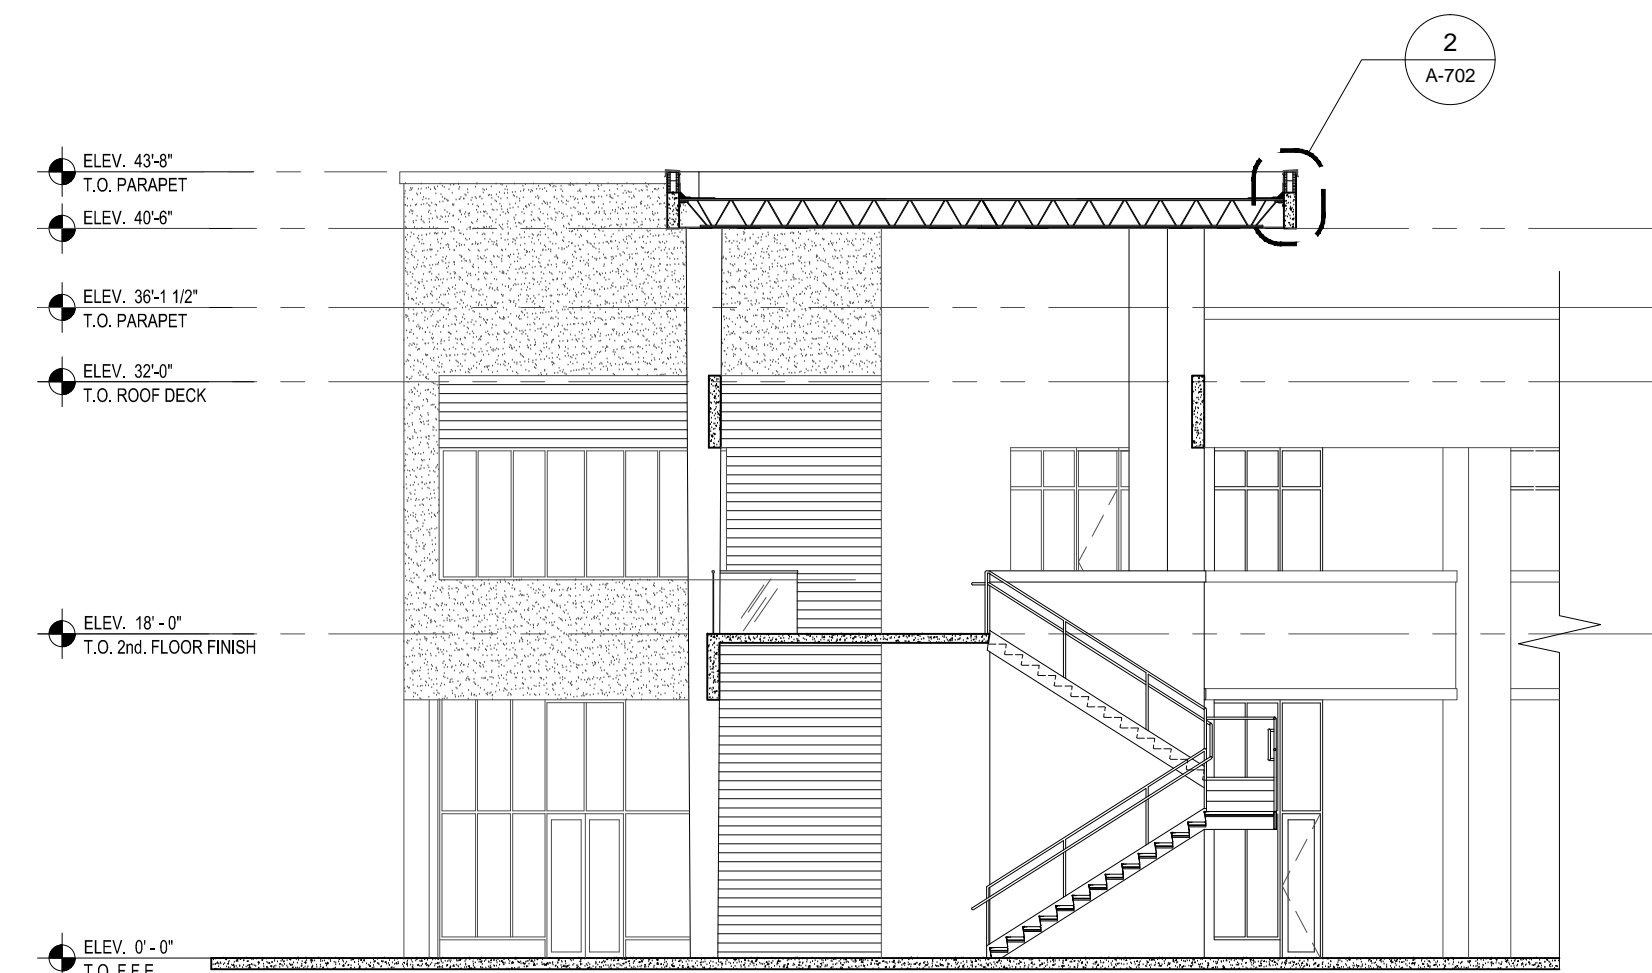


6 SECTION
SCALE: 1/8" = 1'-0"



5 SECTION
SCALE: 1/8" = 1'-0"

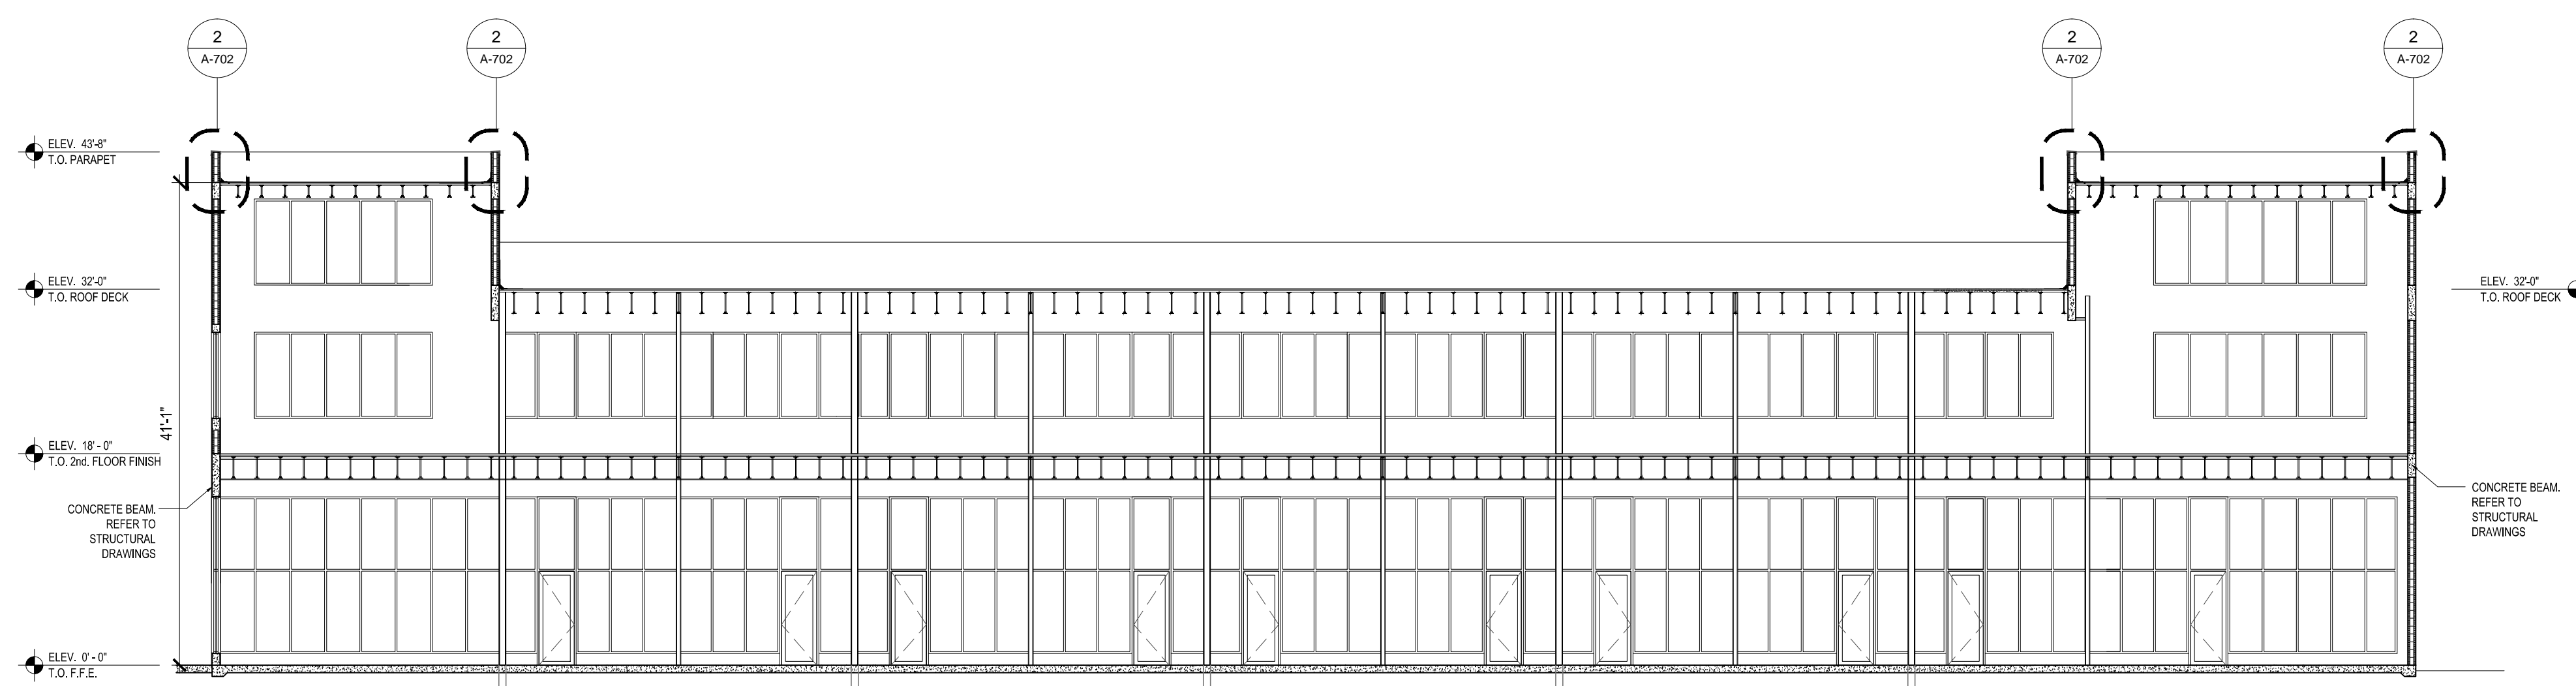

1 SECTION
SCALE: 1/8" = 1'-0"

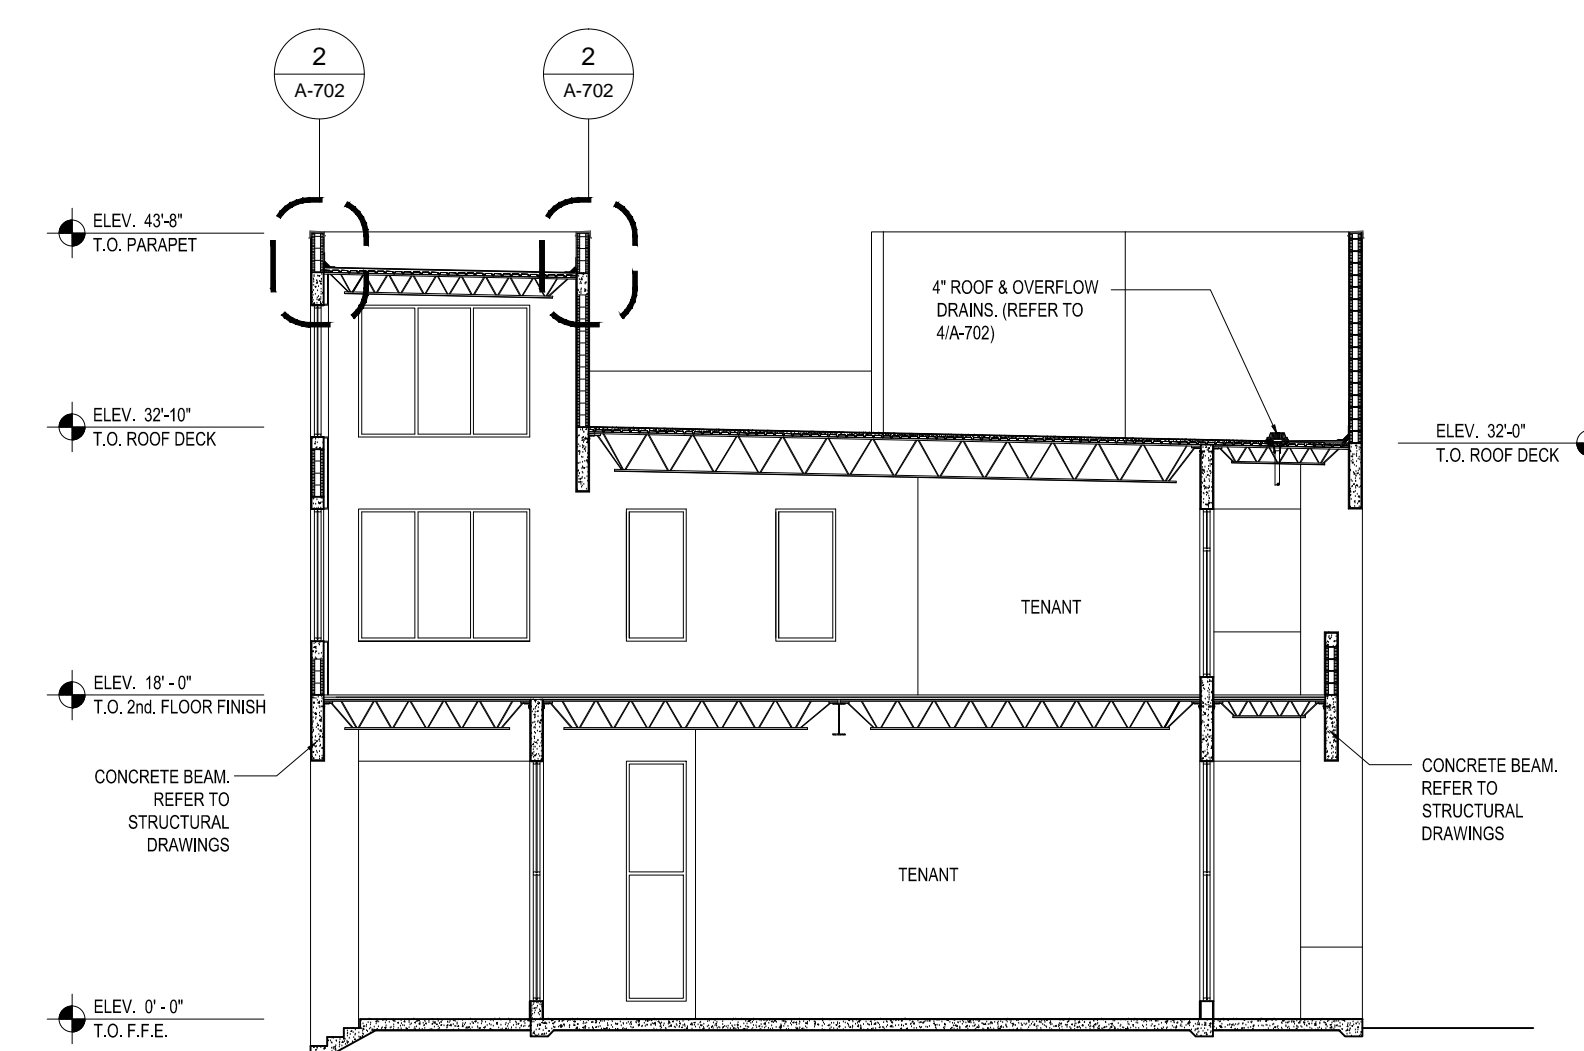

2 SECTION
SCALE: 1/8" = 1'-0"

REV	DATE	DESCRIPTION

DESIGN DELIVERABLE: PERMIT SET
ISSUE DATE: 05-11-16

PROJECT NUMBER: 1177 - 150203
DRAWN BY: FC
CHECKED BY: JS
Copyright (c) by SYNALOVSKI ROMANIK SAYE, LLC
All Rights Reserved.

SHEET TITLE:
SECTIONS

SHEET NUMBER:
A-601