

REVISIONS

1.
2.
3.
4.
5.
6.
7.
8.
9.
10.

ALL IDEAS, DESIGN, ARRANGEMENTS, AND PLANS INDICATED OR REPRESENTED BY THIS DRAWING ARE OWNED BY AND PROPERTY OF THE OFFICE, AND SHALL BE KEPT, EVALUATED, AND DEVELOPED FOR USE, AND IN CONNECTION WITH THE SPECIFIED PROJECT, NONE OF WHICH SHALL BE REPRODUCED, ARRANGED, AND PLANS SHALL BE USED BY OR DISCLOSED TO ANY PERSON, FIRM OR CORPORATION FOR ANY PURPOSE WITHOUT WRITTEN PERMISSION OF RWB LINARES ARCHITECTURE, INC.

LIFE FELLOWSHIP  
11401 WEST SAMPLE ROAD  
CORAL SPRINGS, FL. 33065

1600 SOUTH DIXIE HWY., SUITE 400  
BOCA RATON, FLORIDA 33432  
PHONE 561-391-0081 FAX 561-391-0085  
EMAIL mail@rwb-arch.com


**RWB**  
L i n a r e s  
A R C H I T E C T U R E

PROJECT # 14-067  
DATE 05-19-16  
SHEET #

A4.1


JUAN C. LINARES

AA26000640

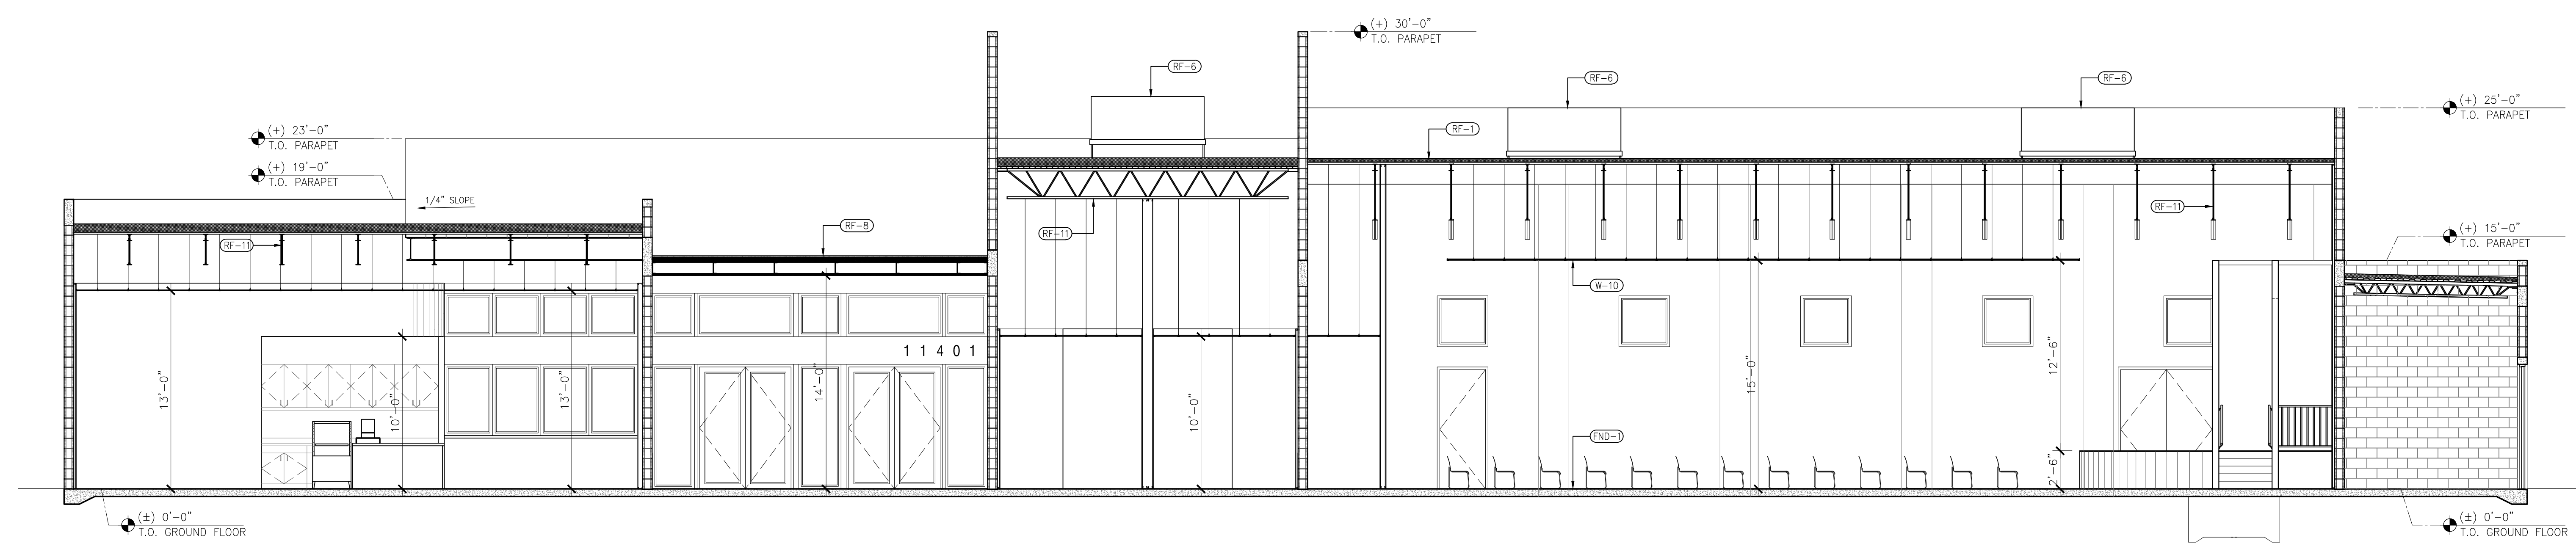


A BUILDING SECTION

SCALE: 3/16" = 1'-0"

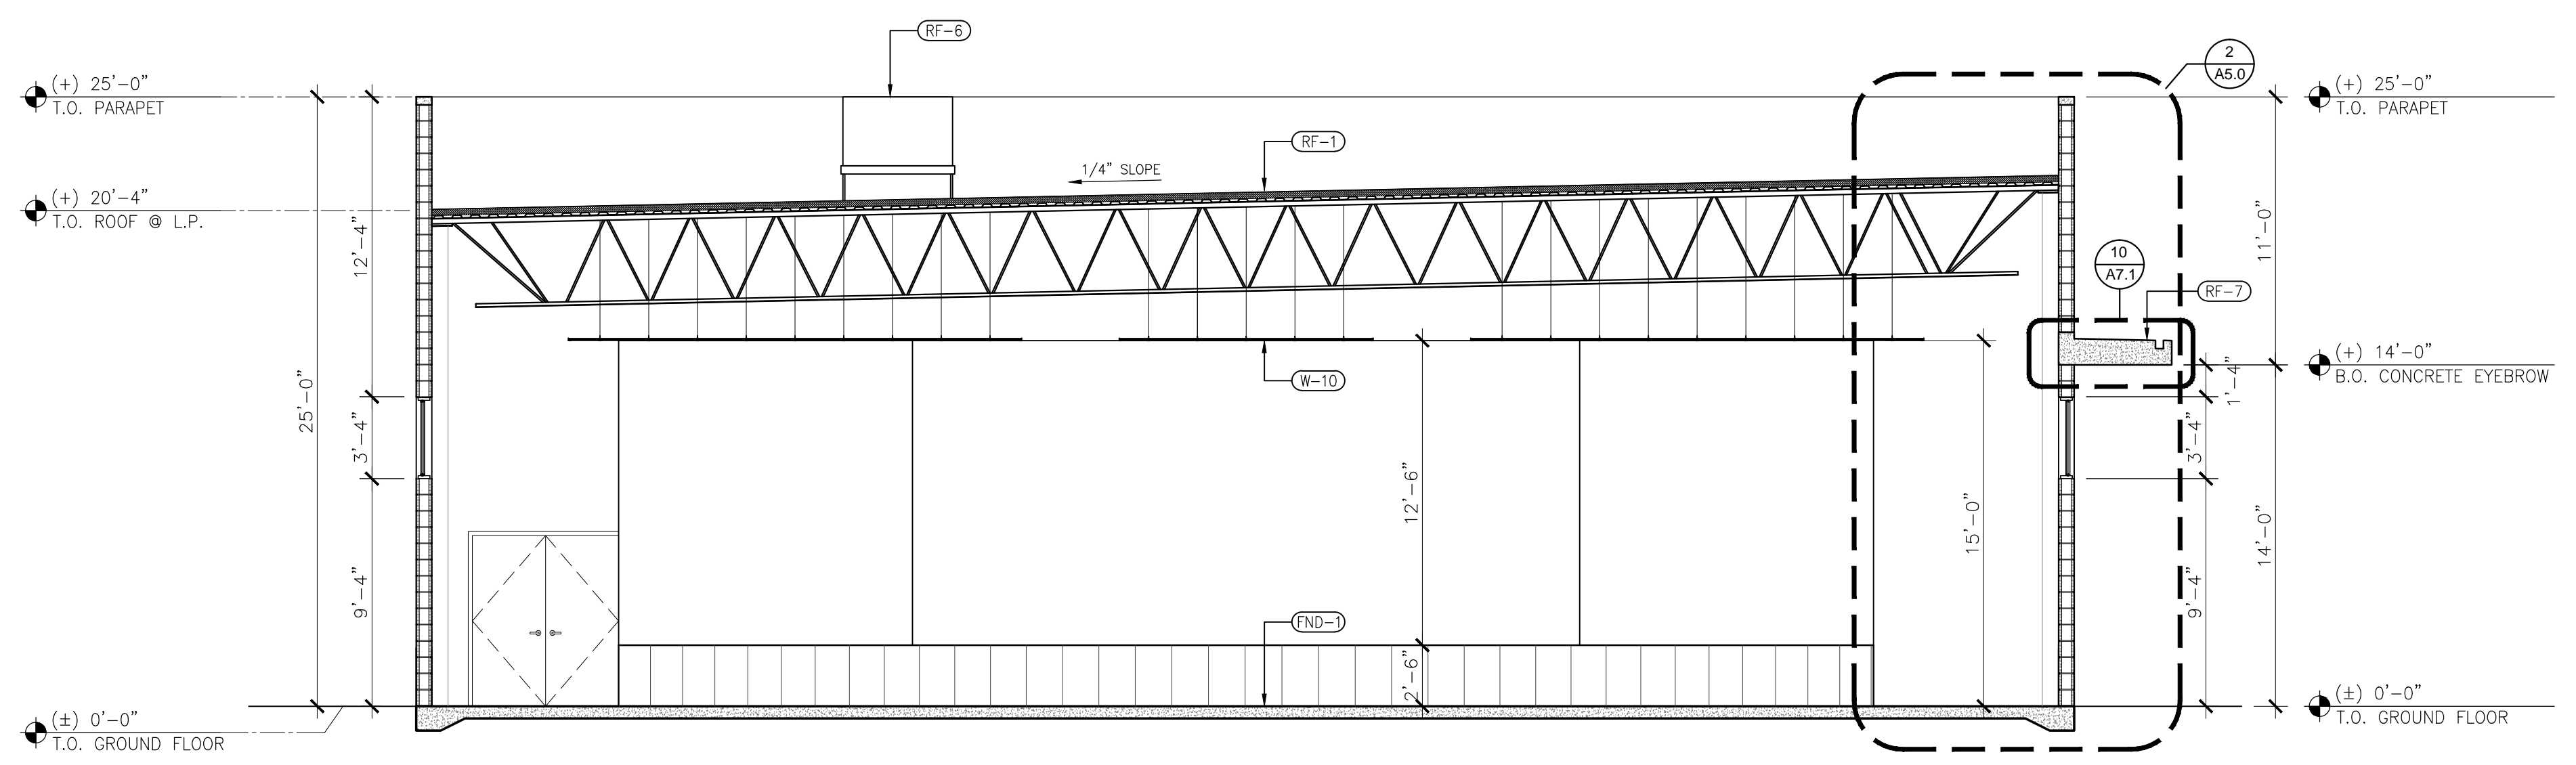

B BUILDING SECTION

SCALE: 3/16" = 1'-0"

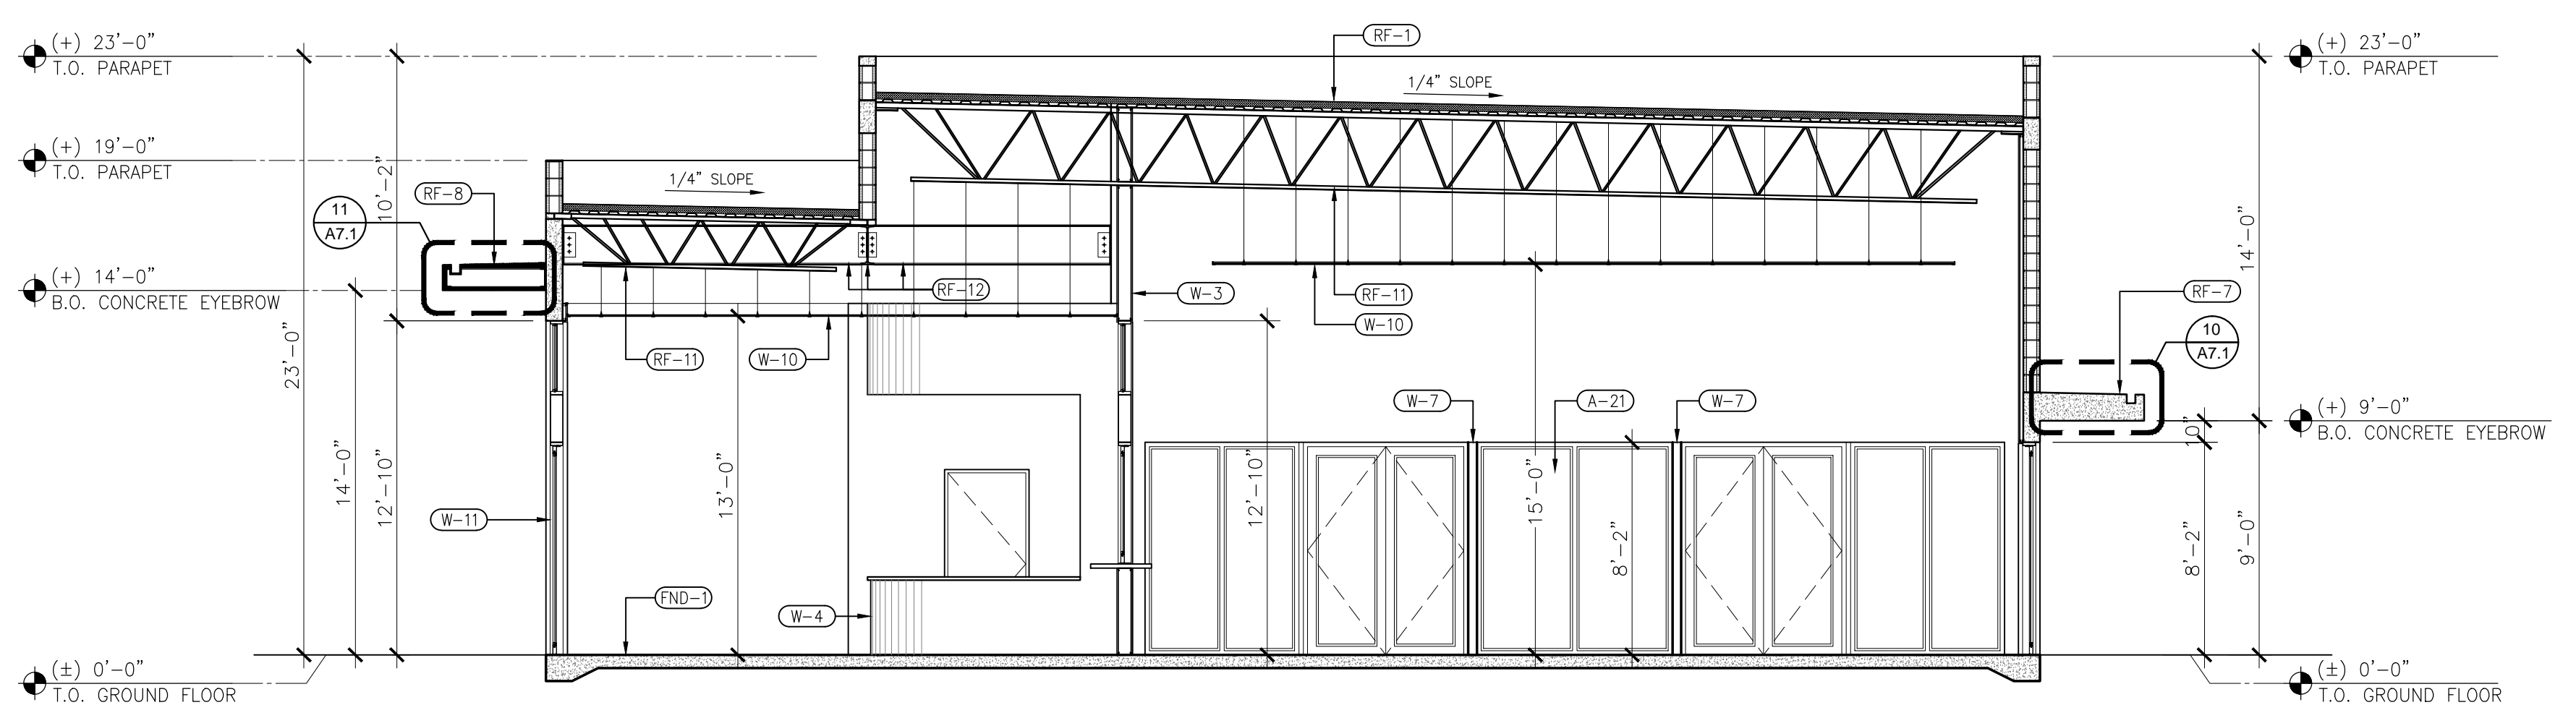

C BUILDING SECTION

SCALE: 3/16" = 1'-0"