
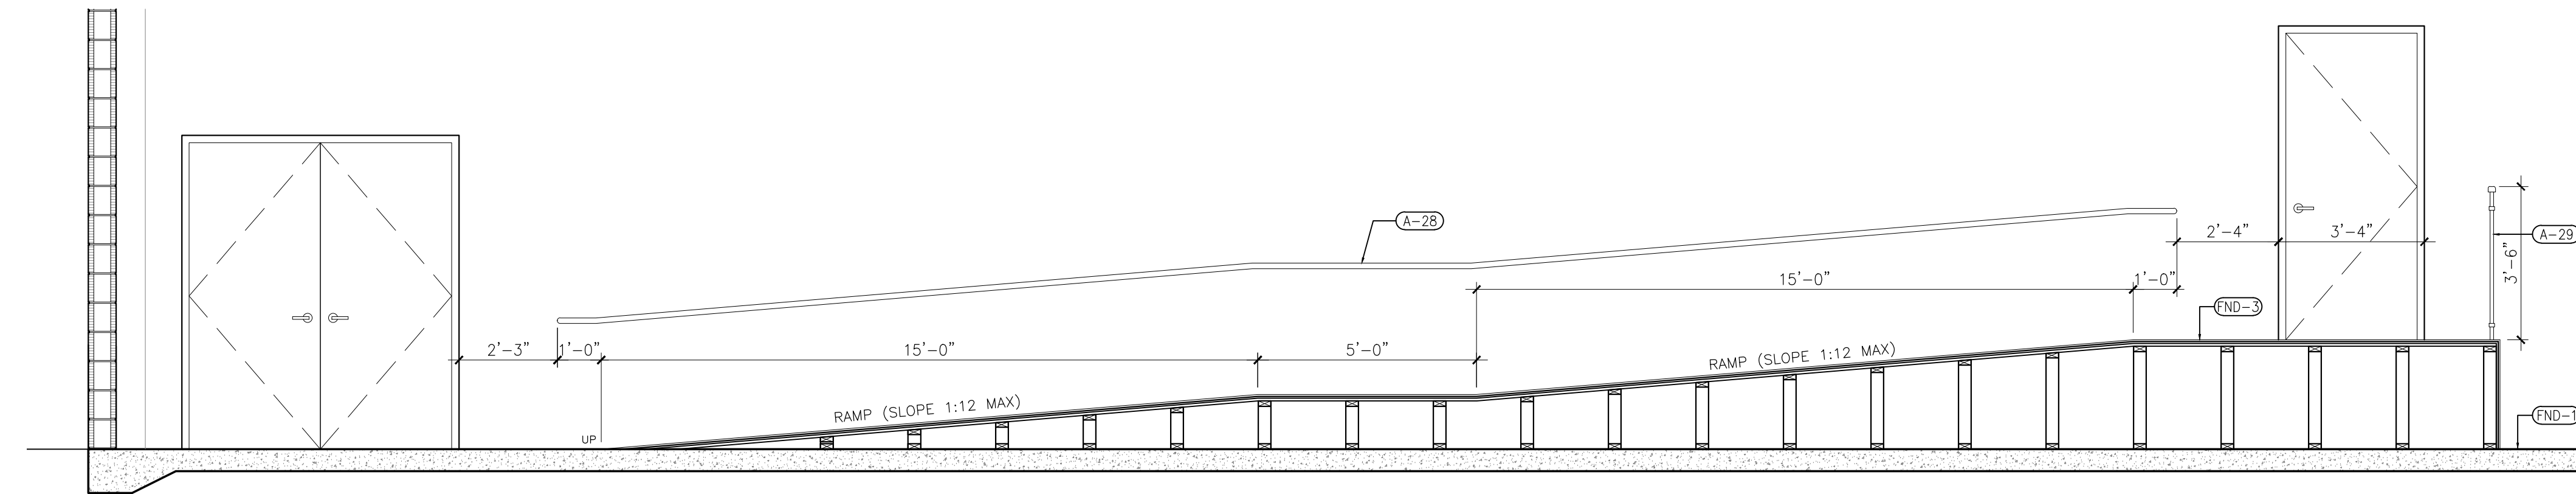


REVISIONS


1.
2.
3.
4.
5.
6.
7.
8.
9.
10.

ALL MEASUREMENTS, DIMENSIONS, AND PLANS INDICATED OR REPRESENTED BY THIS DRAWING ARE OWNED BY AND PROPERTY OF THE OFFICE, AND WHEN CREATED, EVALUATED, AND DEVELOPED FOR USE, AND IN CONNECTION WITH THE SPECIFIED PROJECT, NONE OF SUCH MEASUREMENTS, DIMENSIONS, AND PLANS SHALL BE USED BY OR DISCLOSED TO ANY PERSON, FIRM, OR CORPORATION FOR ANY PURPOSE WITHOUT WRITTEN PERMISSION OF RWB LINARES ARCHITECTURE, INC.


LIFE FELLOWSHIP
11401 WEST SAMPLE ROAD
CORAL SPRINGS, FL. 33065

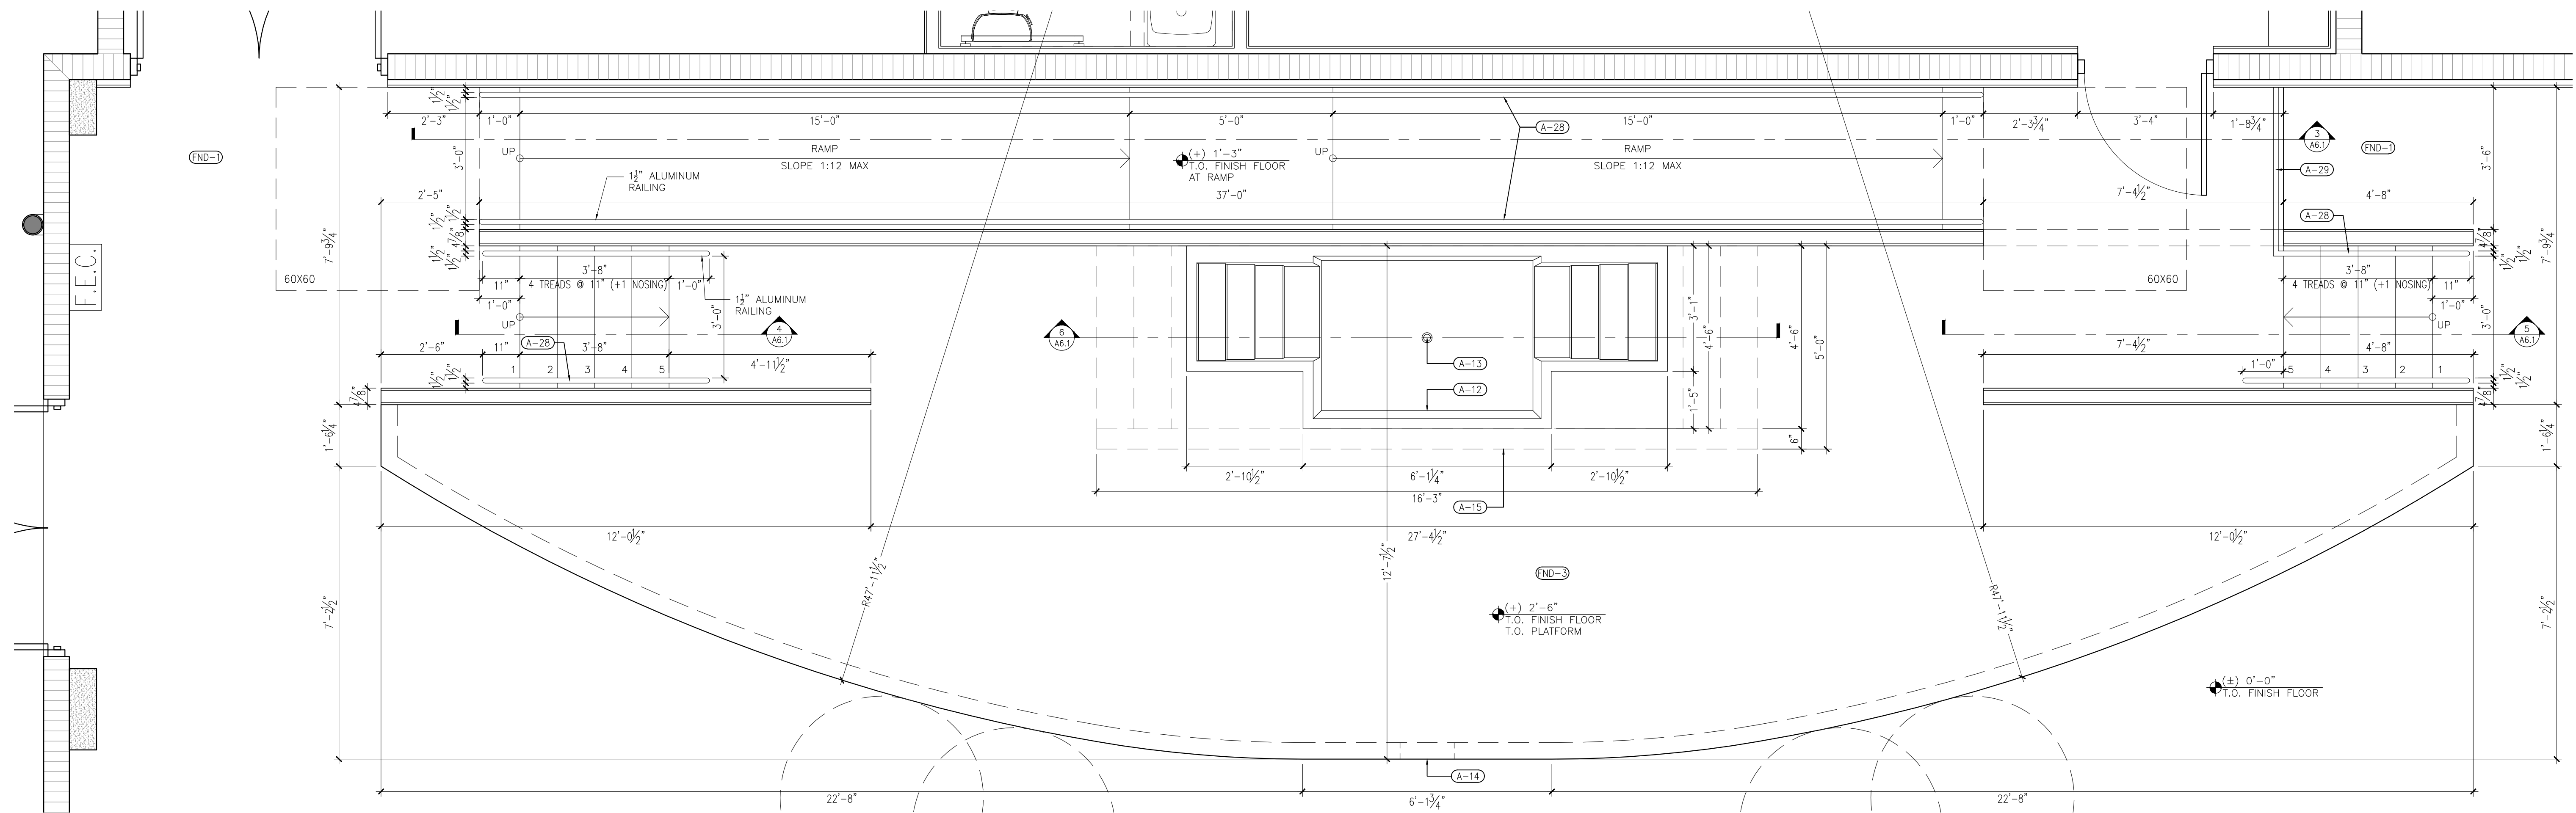


1 ENLARGED PLATFORM SCALE: 1/2" = 1'-0"

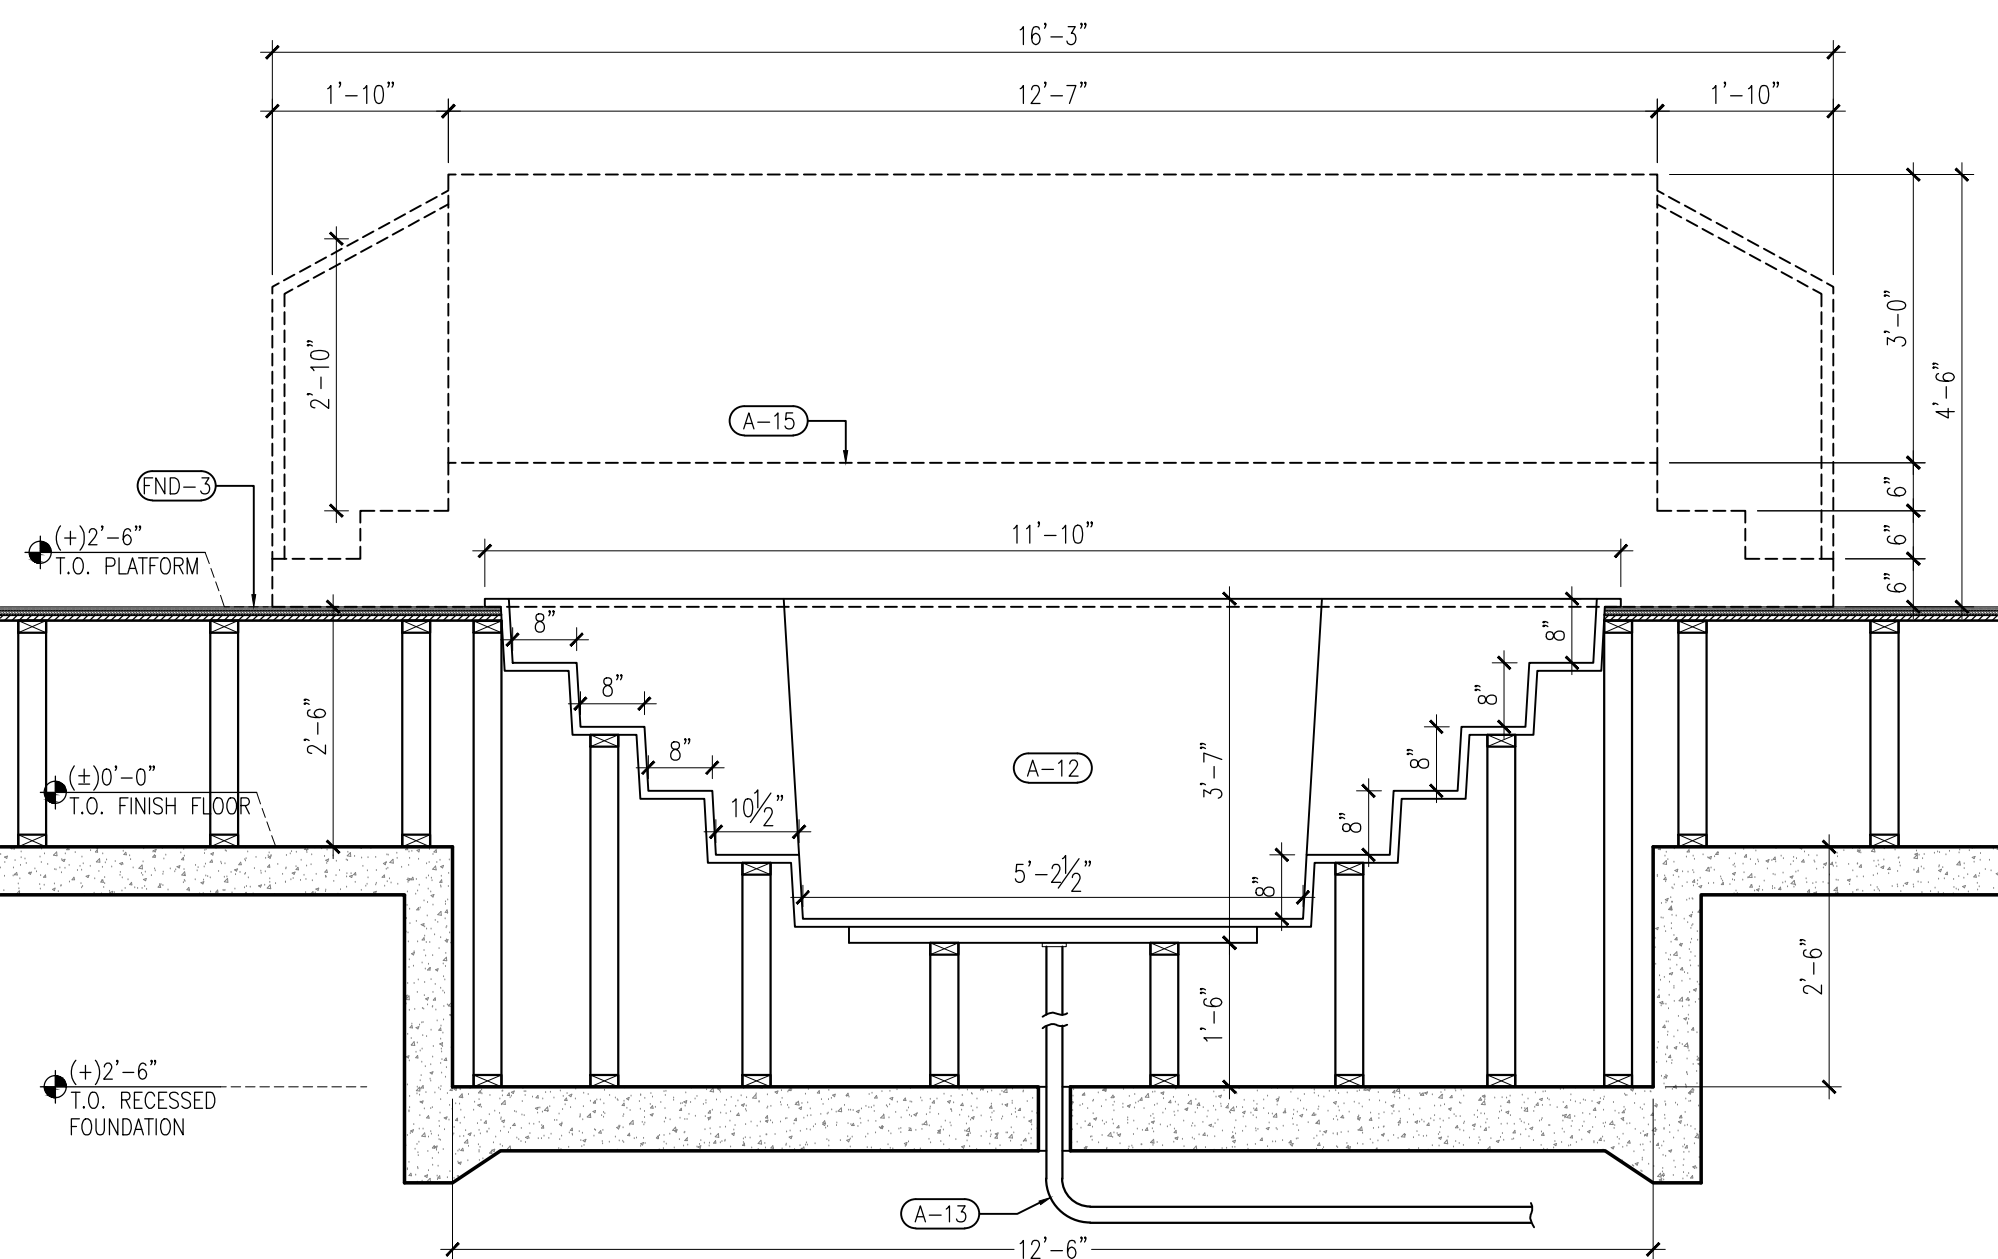


6 BAPTISTERIES DETAIL SCALE: 1/2" = 1'-0"

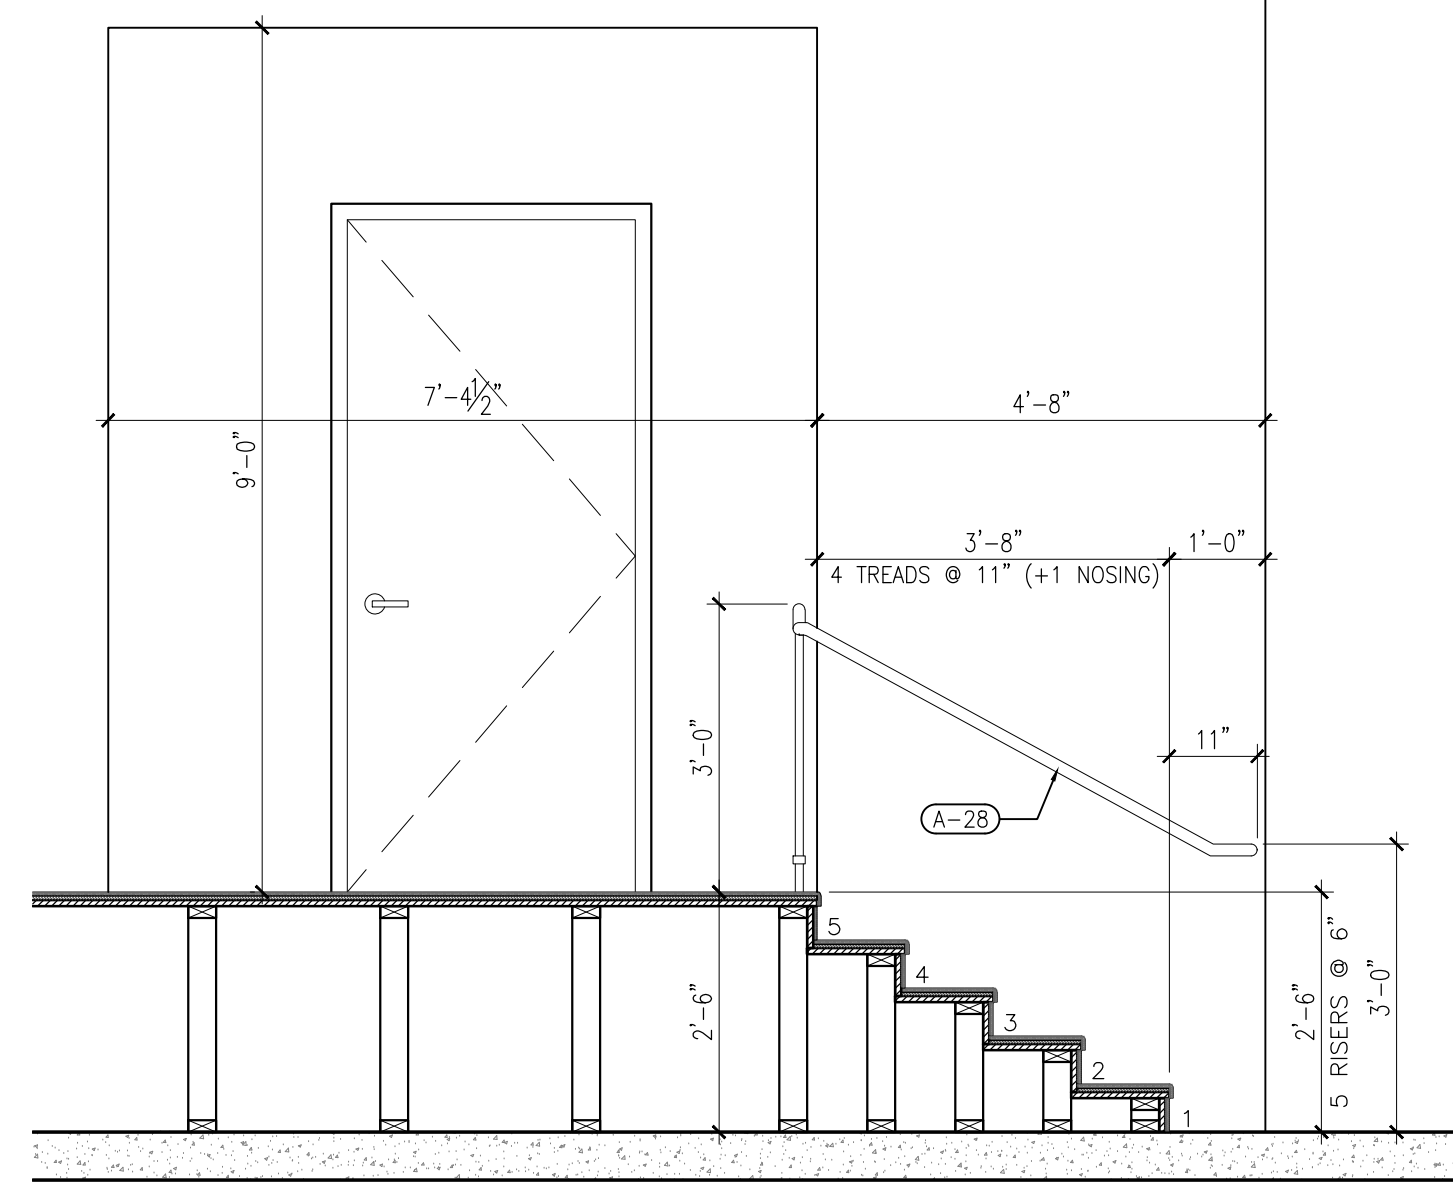

5 STAIR DETAIL SCALE: 1/2" = 1'-0"

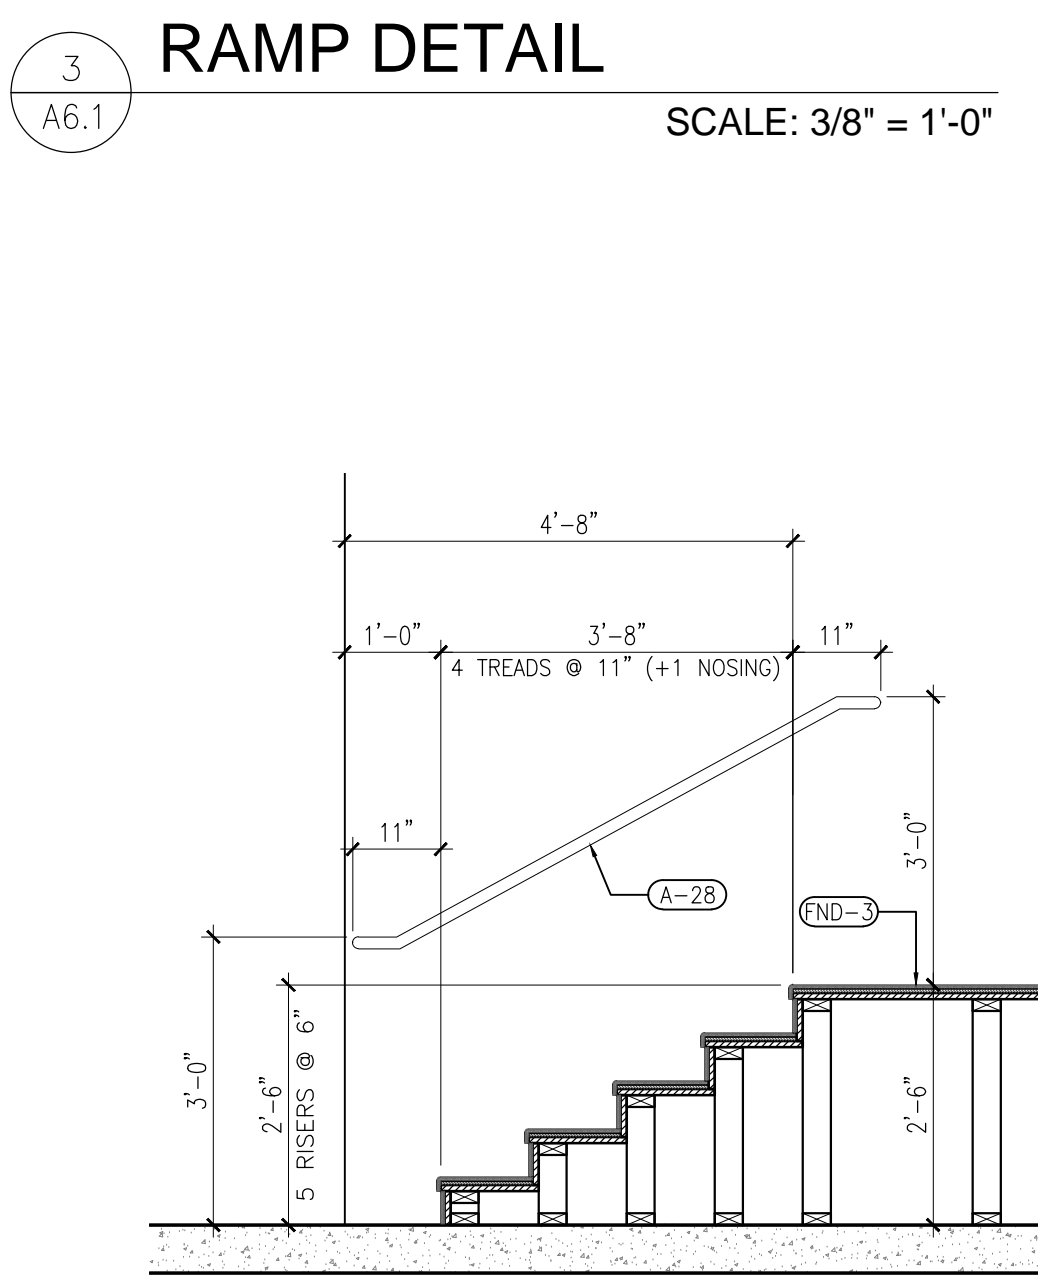

4 STAIR DETAIL SCALE: 1/2" = 1'-0"

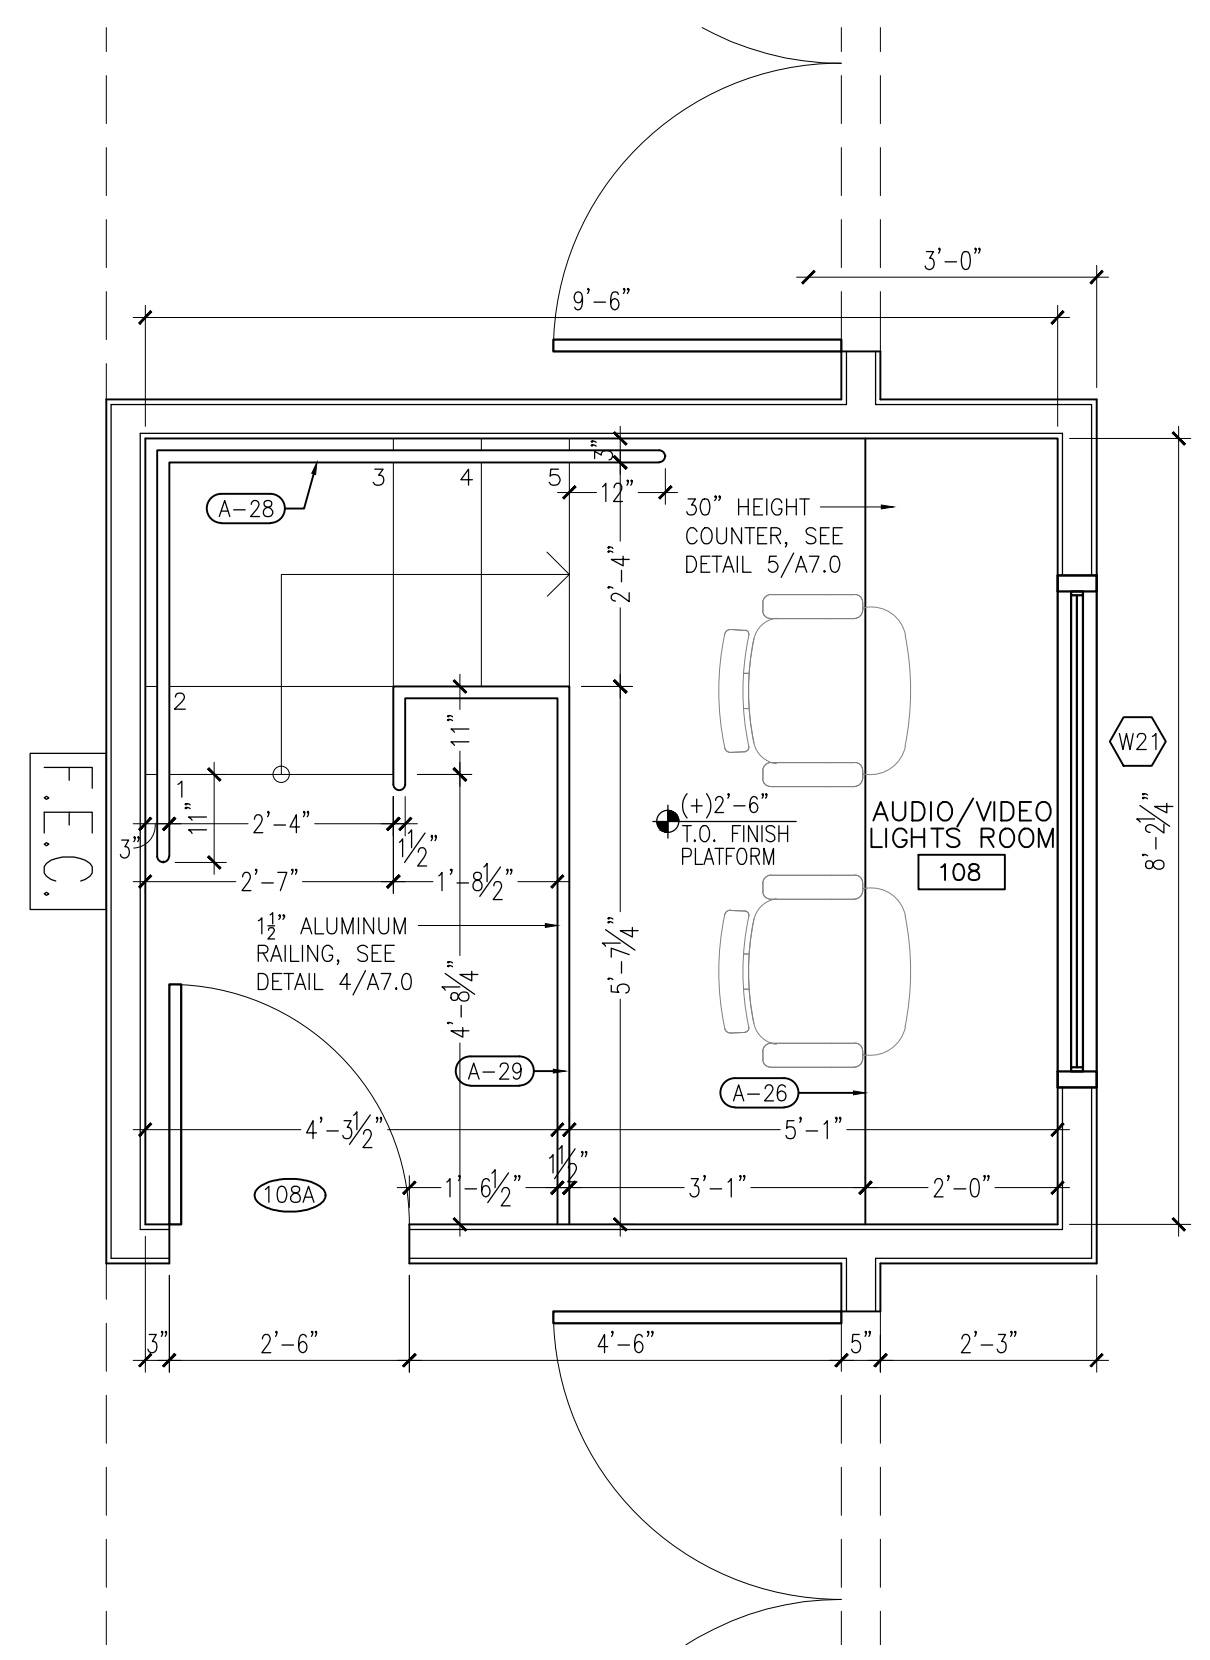

2 AUDIO/VIDEO/LIGHTS ROOM SCALE: 1/2" = 1'-0"

1600 SOUTH DIXIE HWY., SUITE 400
BOCA RATON, FLORIDA 33432
PHONE 561-391-0081 FAX 561-391-0085
EMAIL mail@rwb-arch.com

RWB
Linare
ARCHITECTURE

PROJECT # 14-067
DATE 05-19-16
SHEET #

A6.1

JUAN C. LINARES

AA26000640