


3 ELEVATION – EXISTING MEETING ROOM
SCALE: 1/2" = 1'-0"

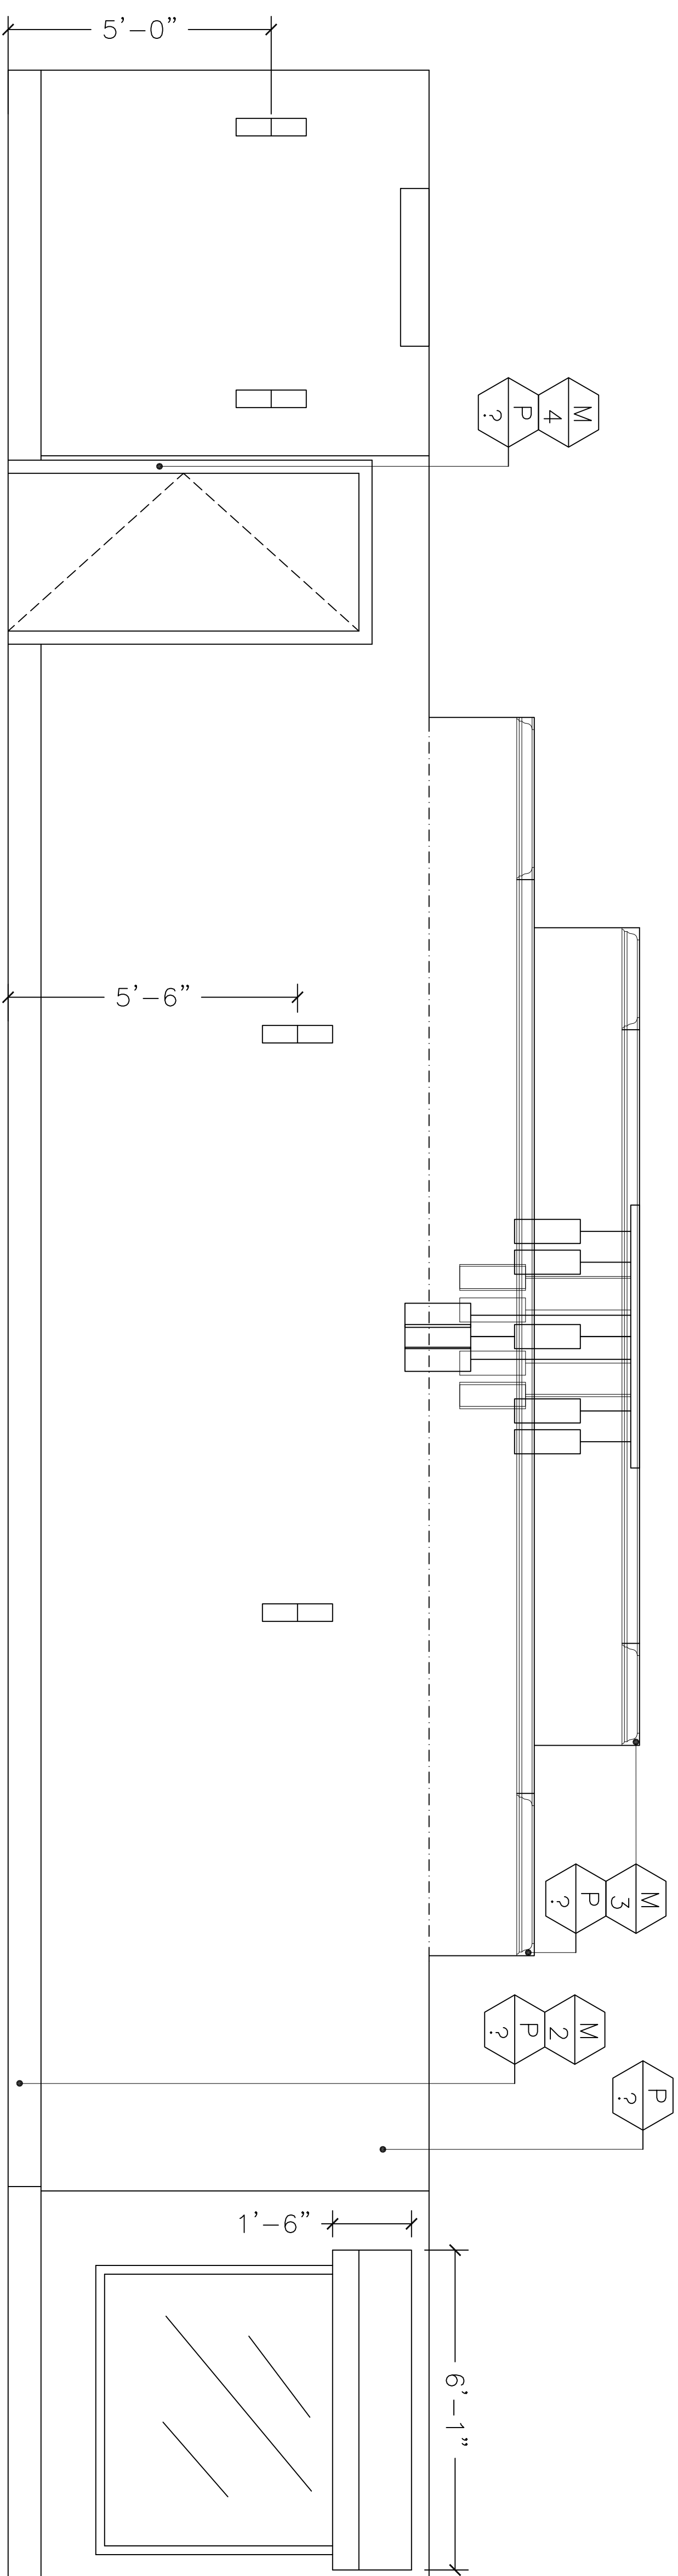

4 ELEVATION – EXISTING MEETING ROOM
SCALE: 1/2" = 1'-0"