




1 ELEVATION - AEROBICS ROOM
SCALE: 1/2" = 1'-0"

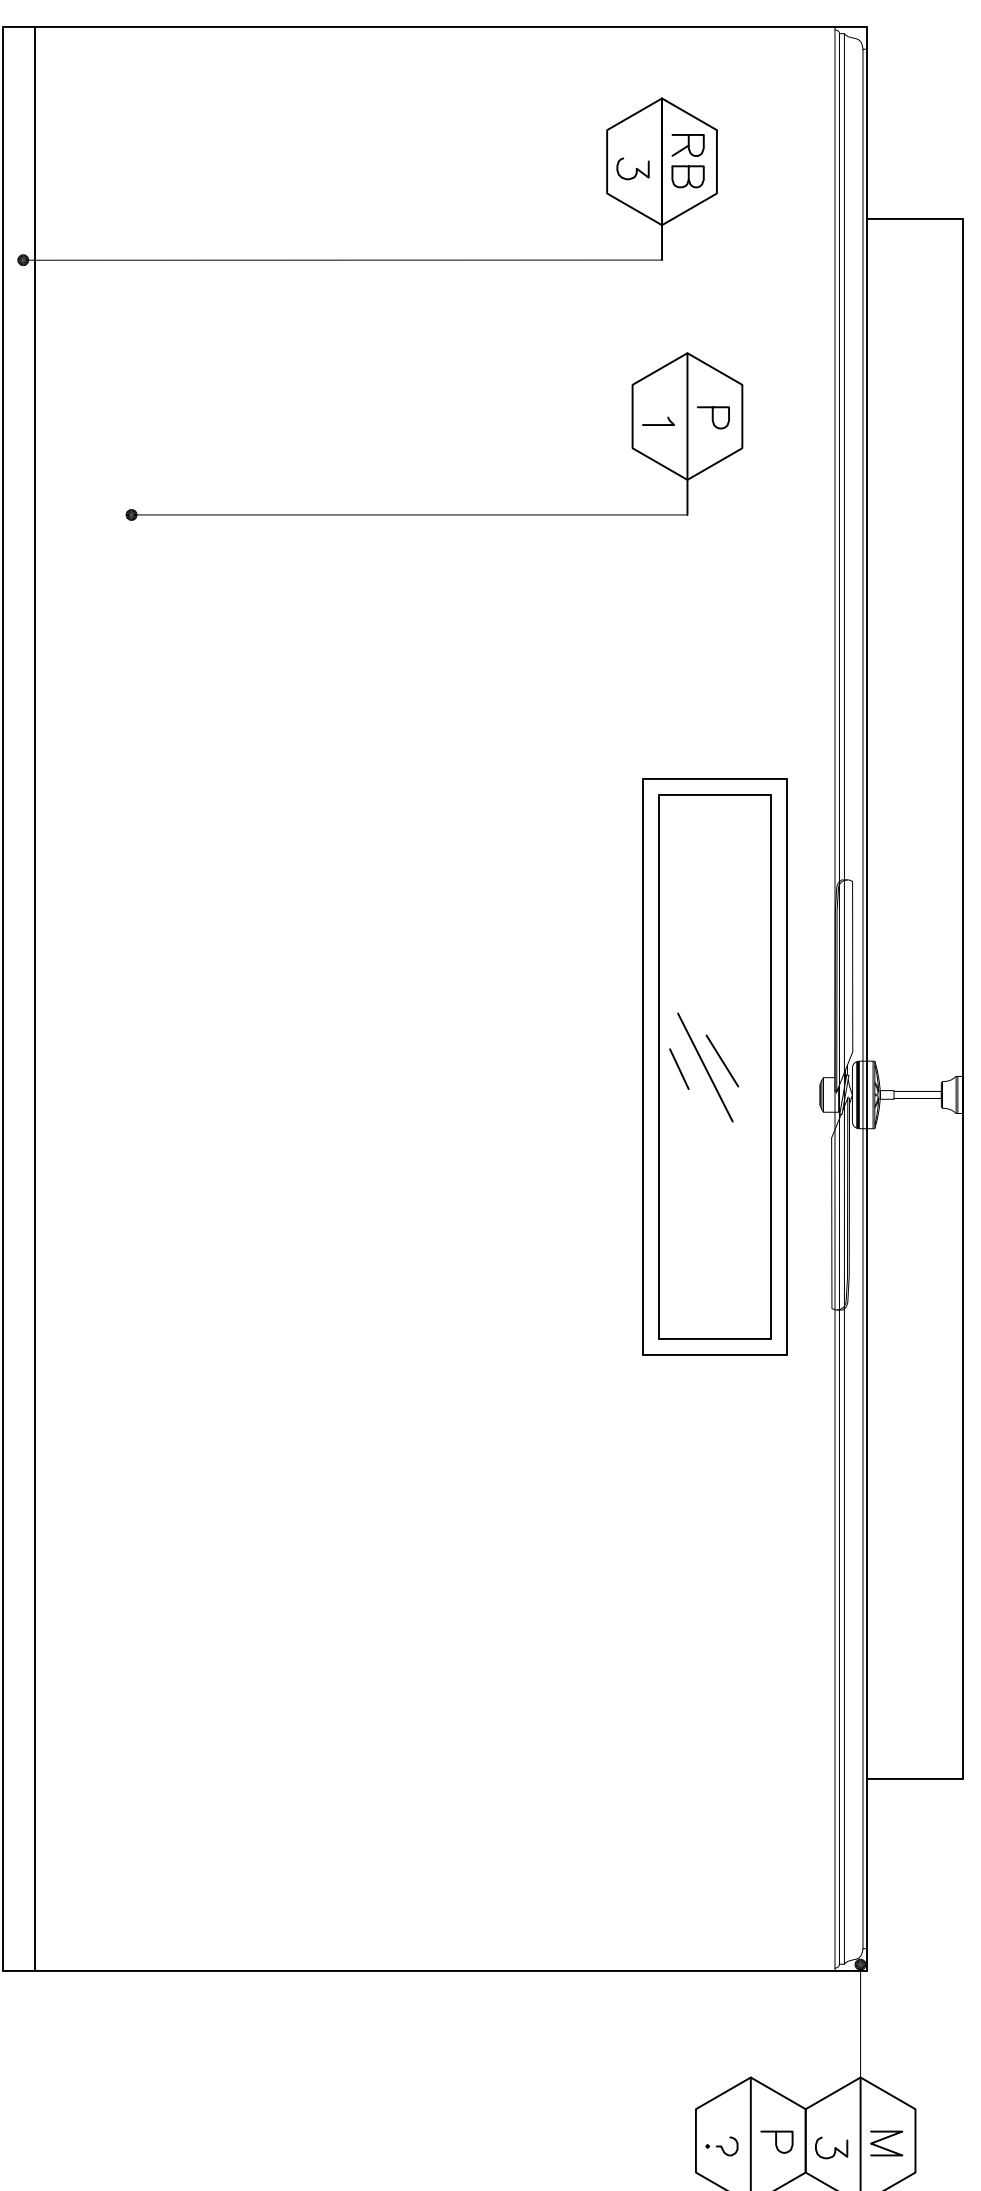

2 ELEVATION - AEROBICS ROOM
SCALE: 1/2" = 1'-0"

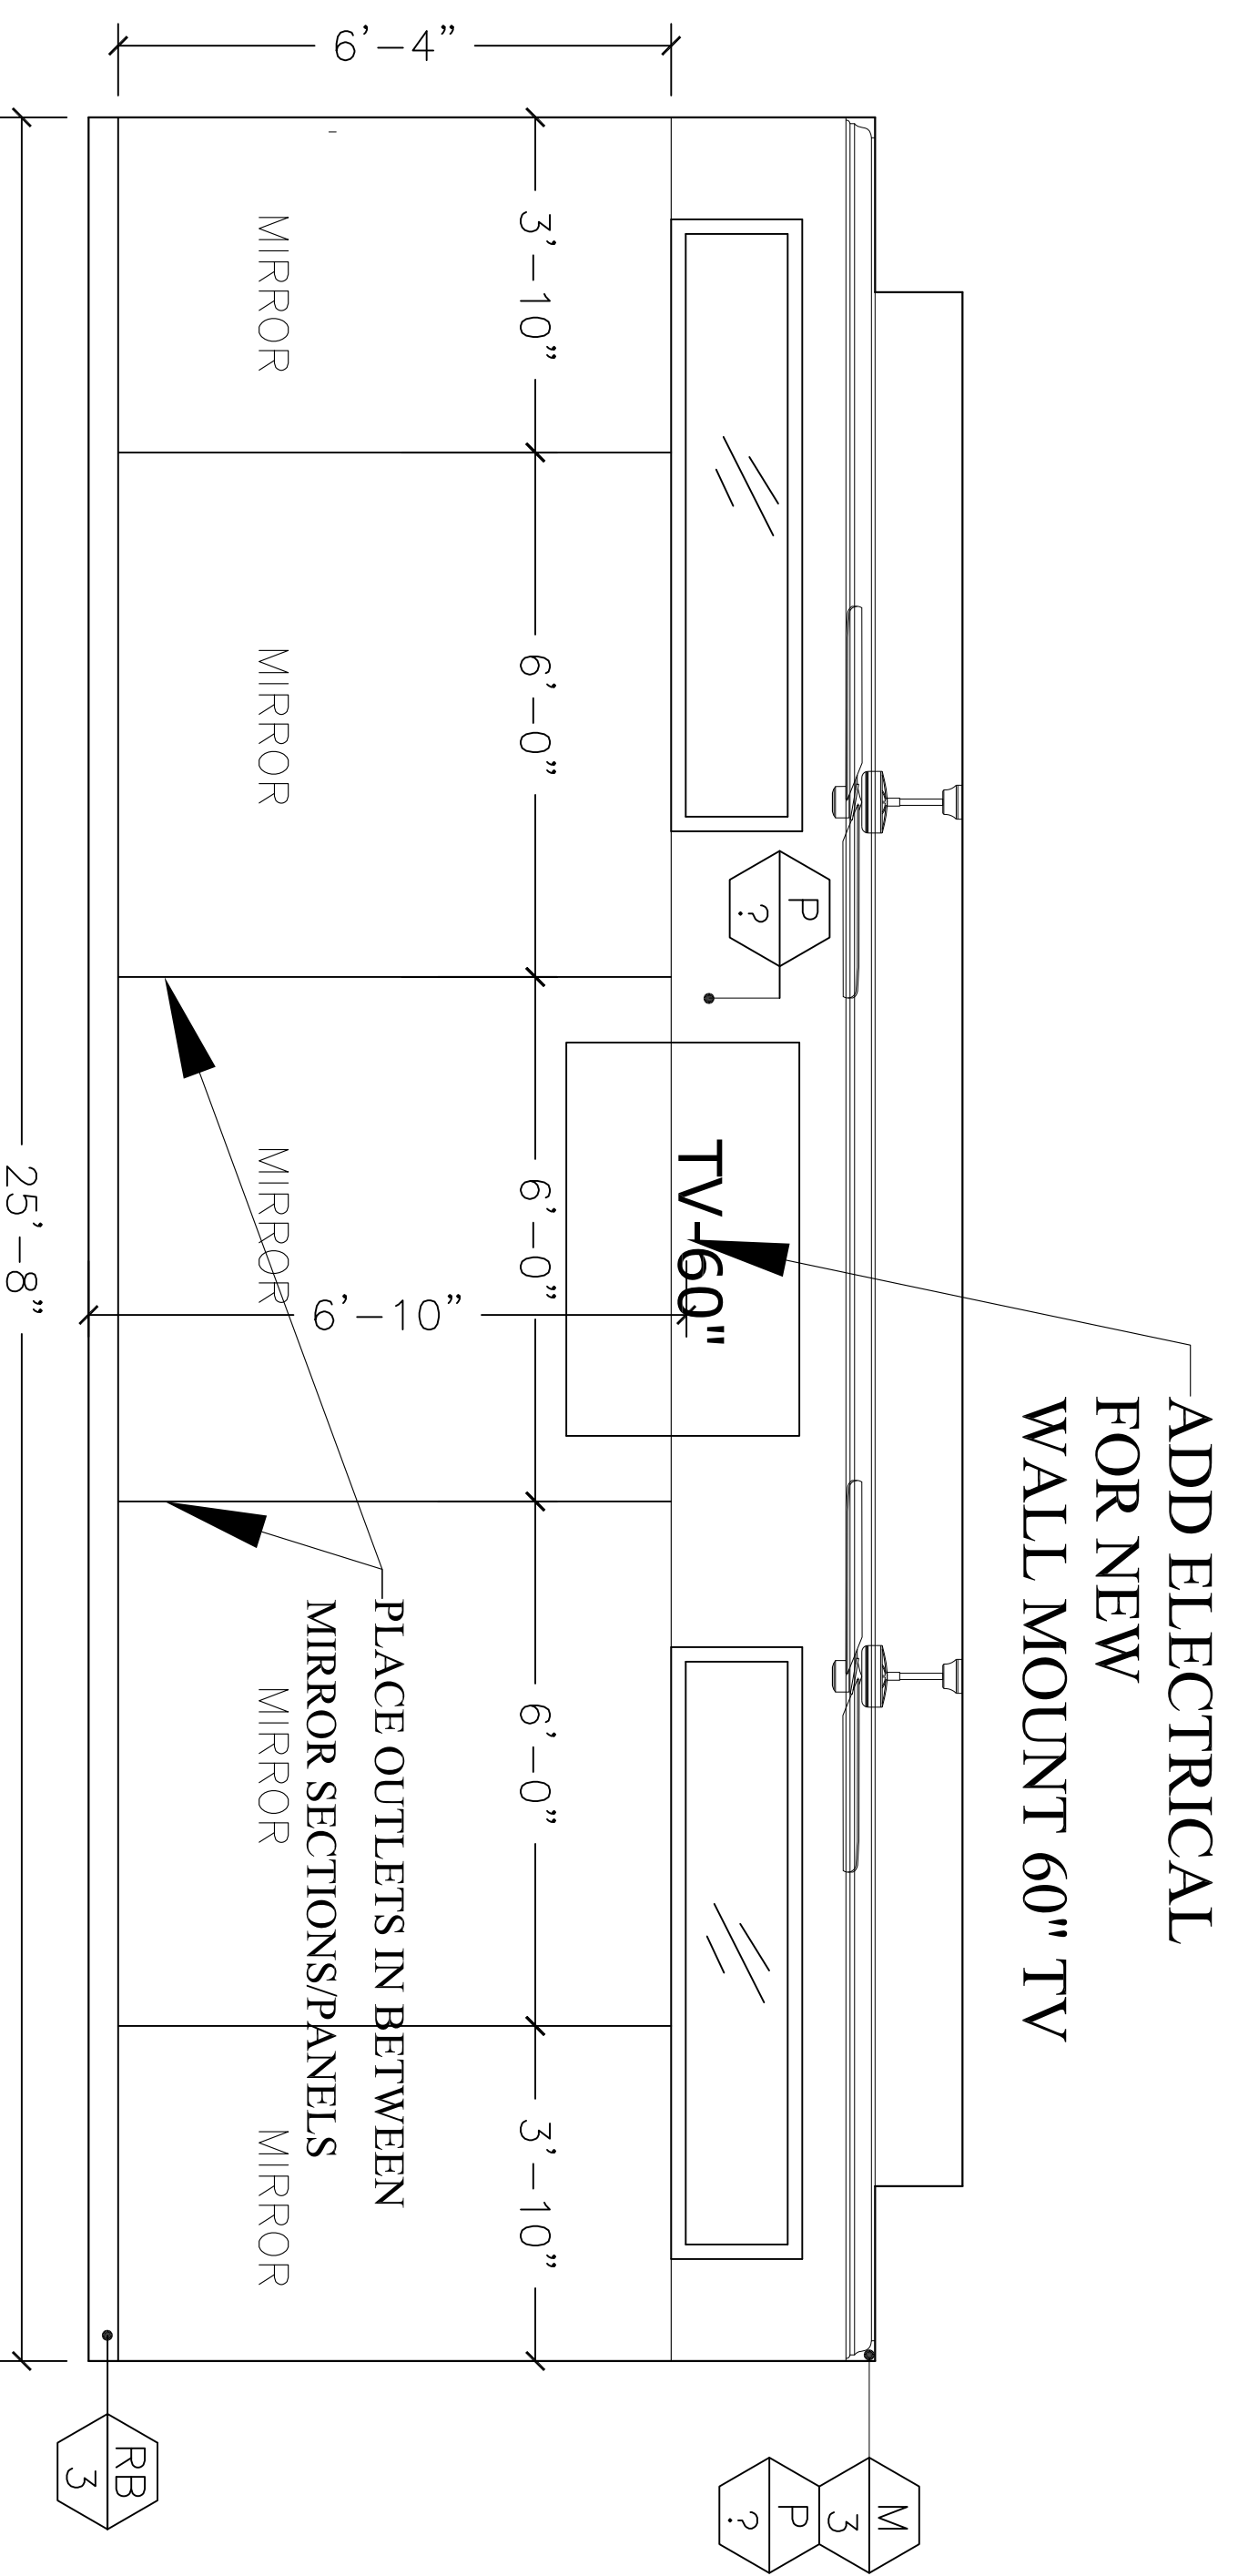

3 ELEVATION - AEROBICS ROOM
SCALE: 1/2" = 1'-0"

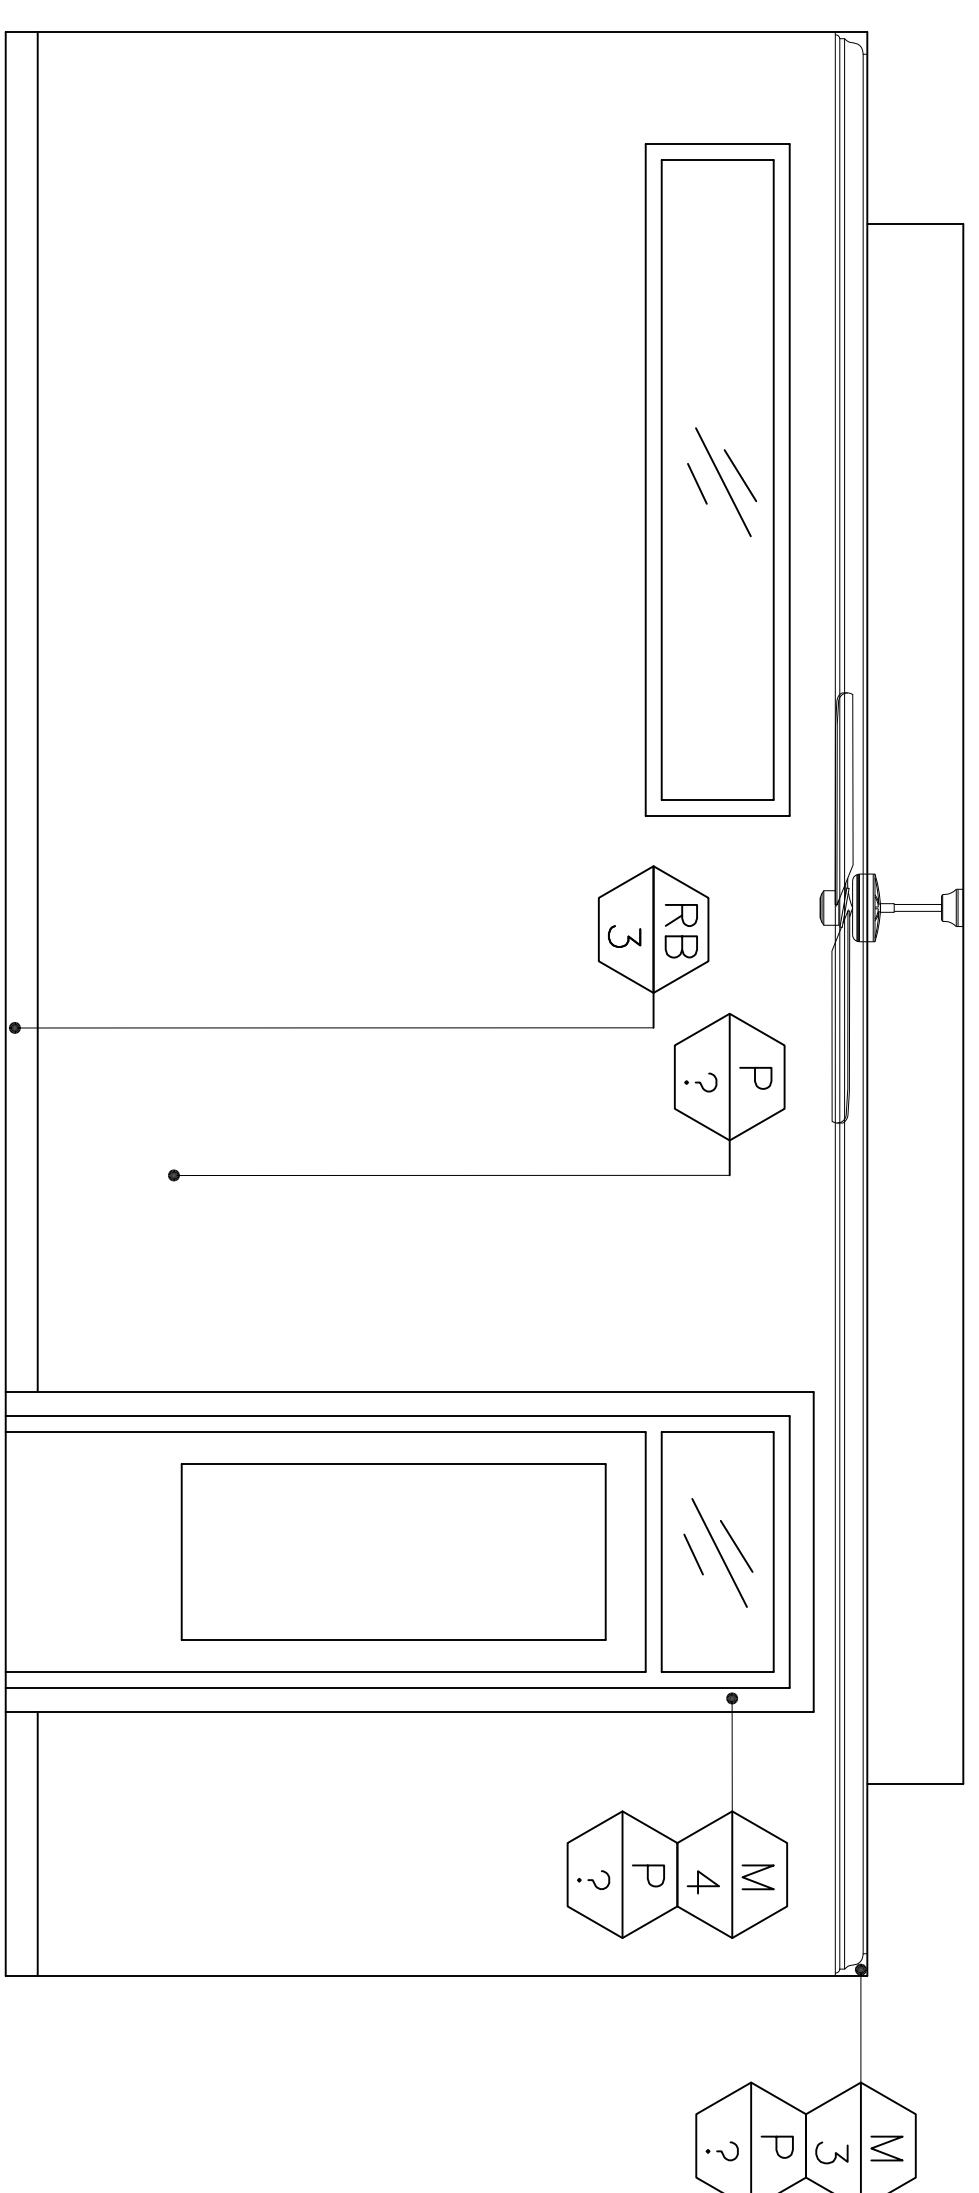

4 ELEVATION - AEROBICS ROOM
SCALE: 1/2" = 1'-0"

WELLS DESIGN GROUP
INTERIOR DESIGN & SPACE PLANNING
551 N.W. 77TH STREET
SUITE 107
BOCA RATON, FL 33487
TEL.: 561-998-4851 FAX: 561-998-4841
FL LIC #ID 0001324 IB# 2600555

Title Page:
AEROBICS ROOM ELEVATIONS
Project Name:
WOOD FIELD HUNT CLUB
Project Address:
4420 WOODFIELD BOULEVARD
BOCA RATON, FLORIDA 33434

No.	Revision/Issue	Date

Project #1510
Date 7/21/2016
Scale 1/2" = 1'-0"

Sheet **ID-7**