




8 TOWER FRAMED WALL DETAIL  
SCALE: 3/4" = 1'-0"

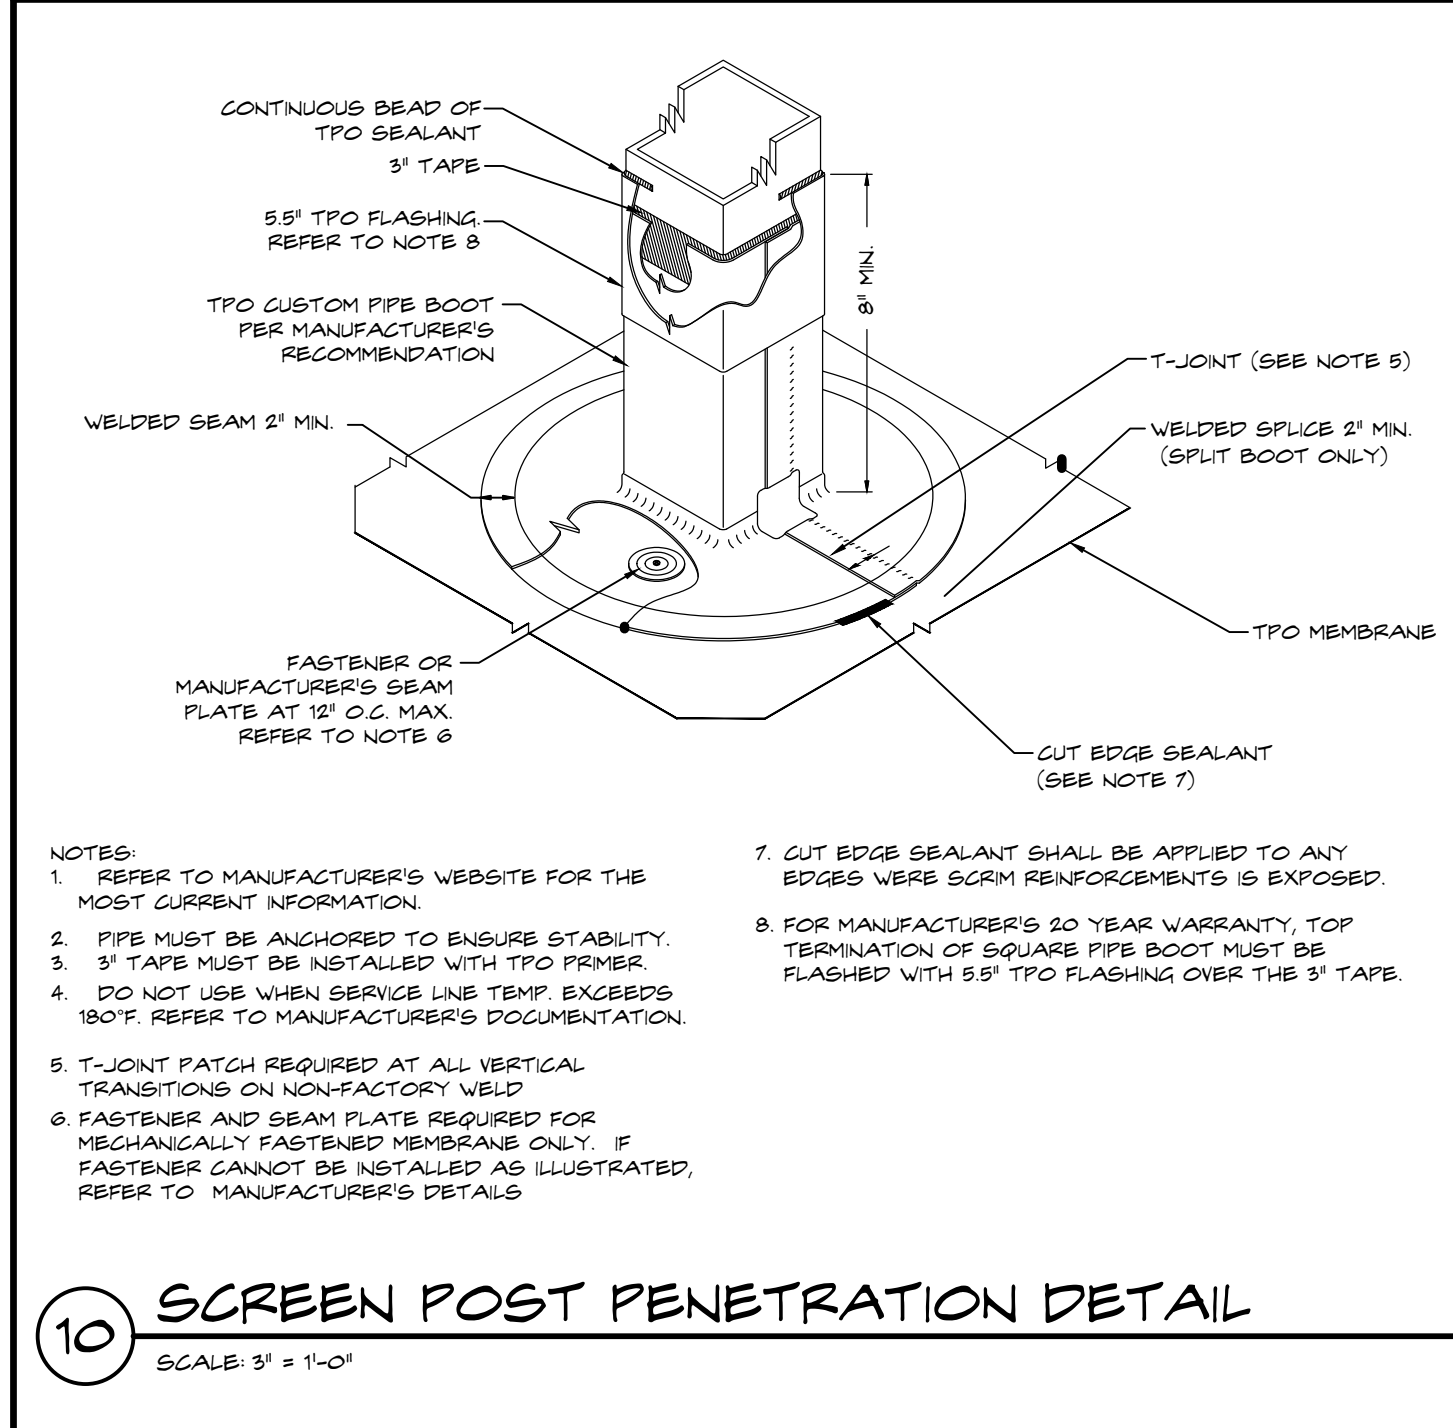


10 SCREEN POST PENETRATION DETAIL  
SCALE: 3\"/>

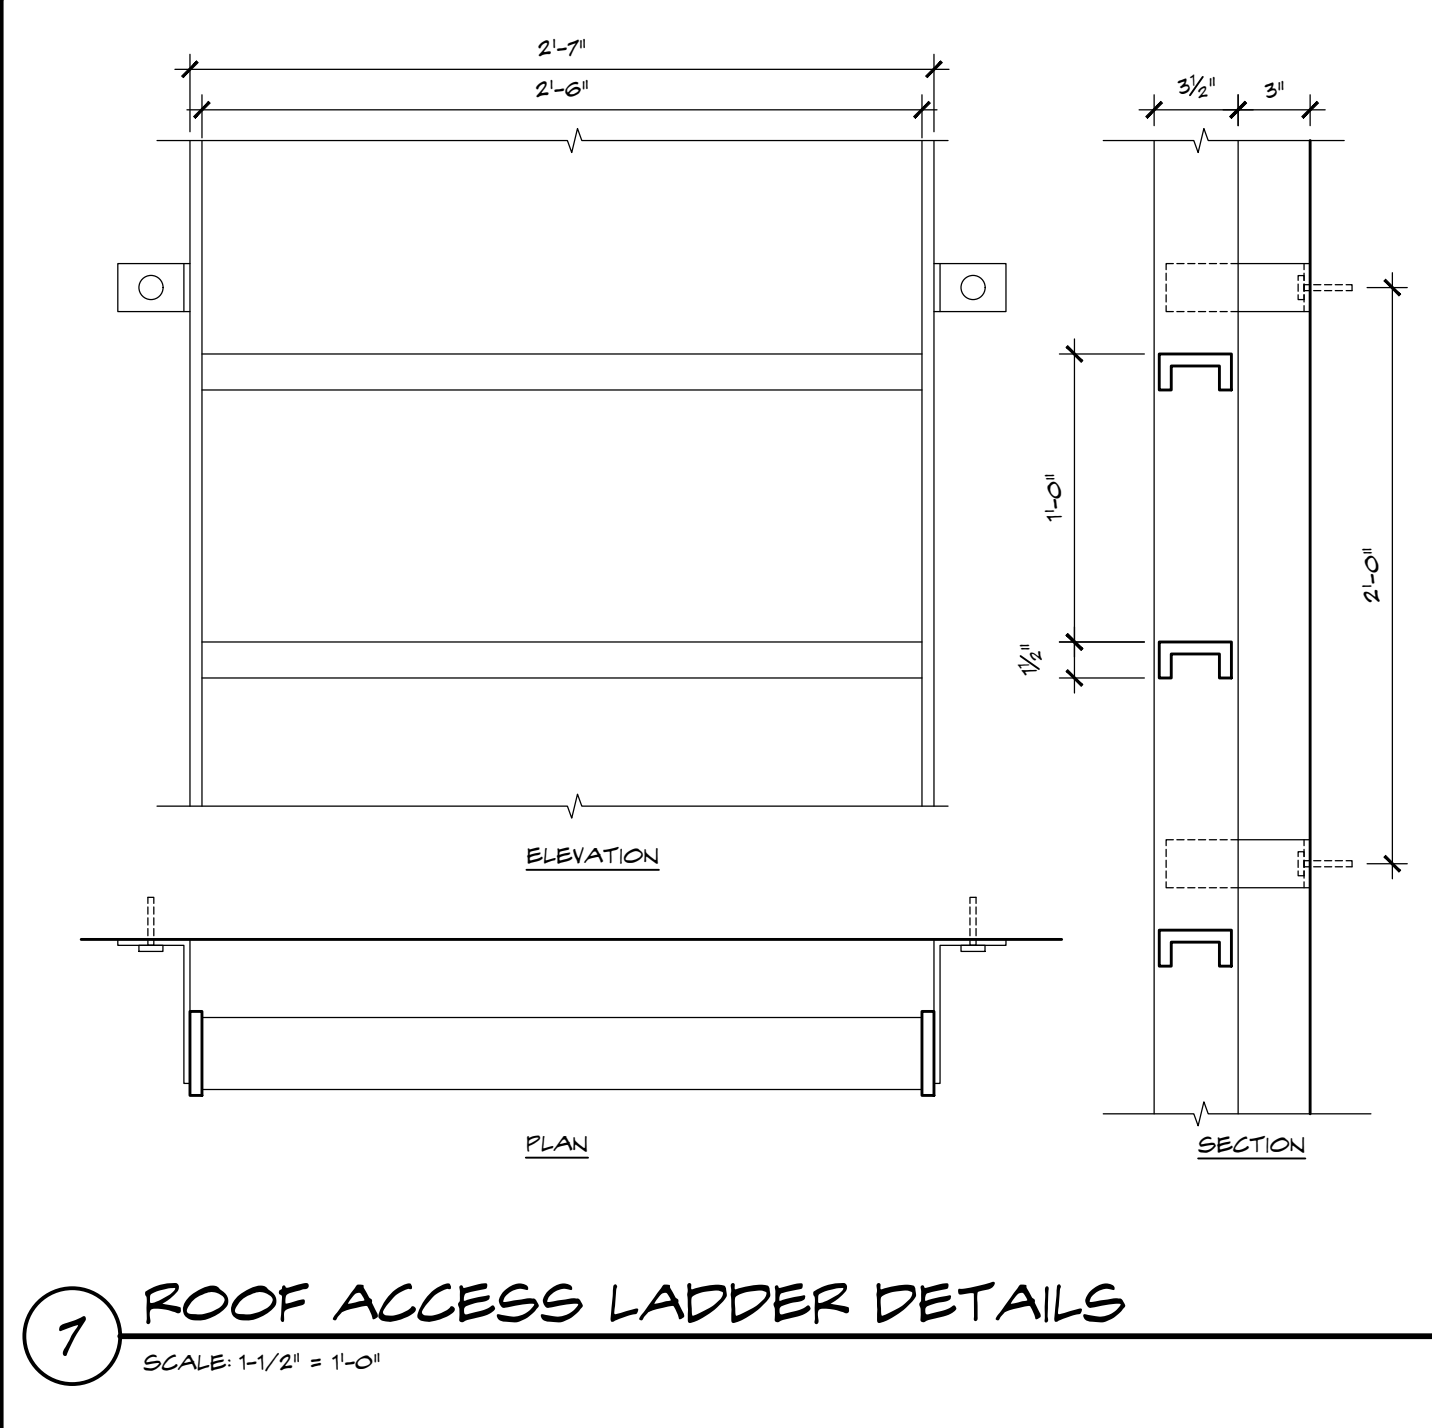


7 ROOF ACCESS LADDER DETAILS  
SCALE: 1-1/2" = 1'-0"

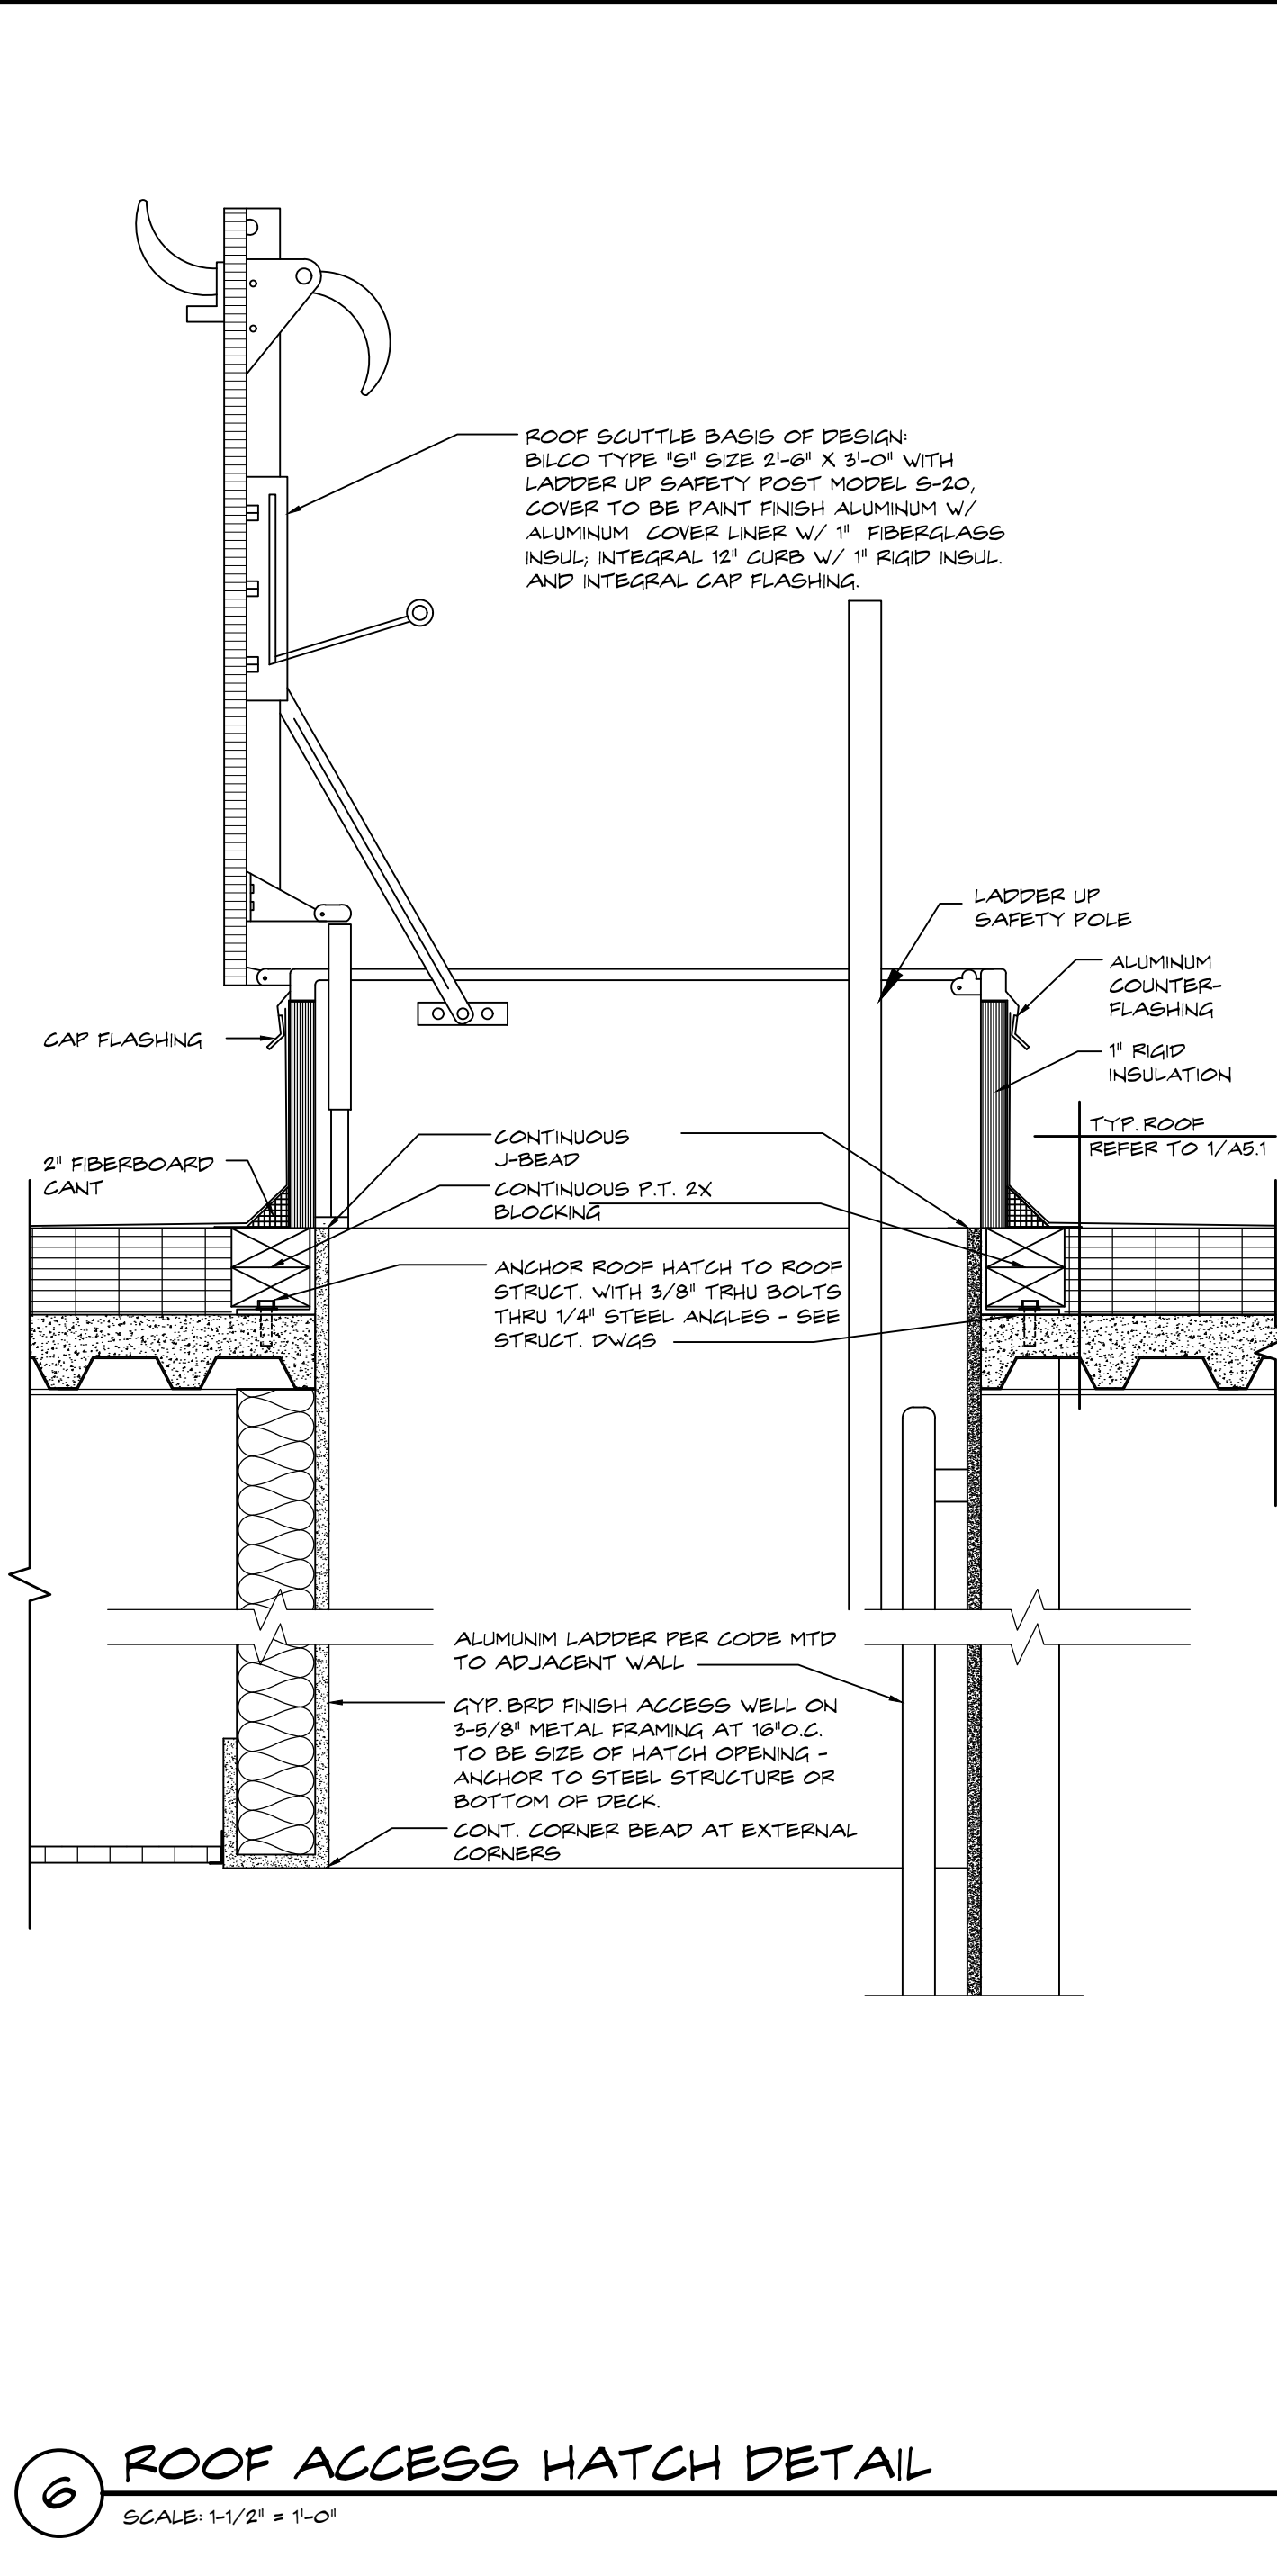


6 ROOF ACCESS HATCH DETAIL  
SCALE: 1-1/2" = 1'-0"

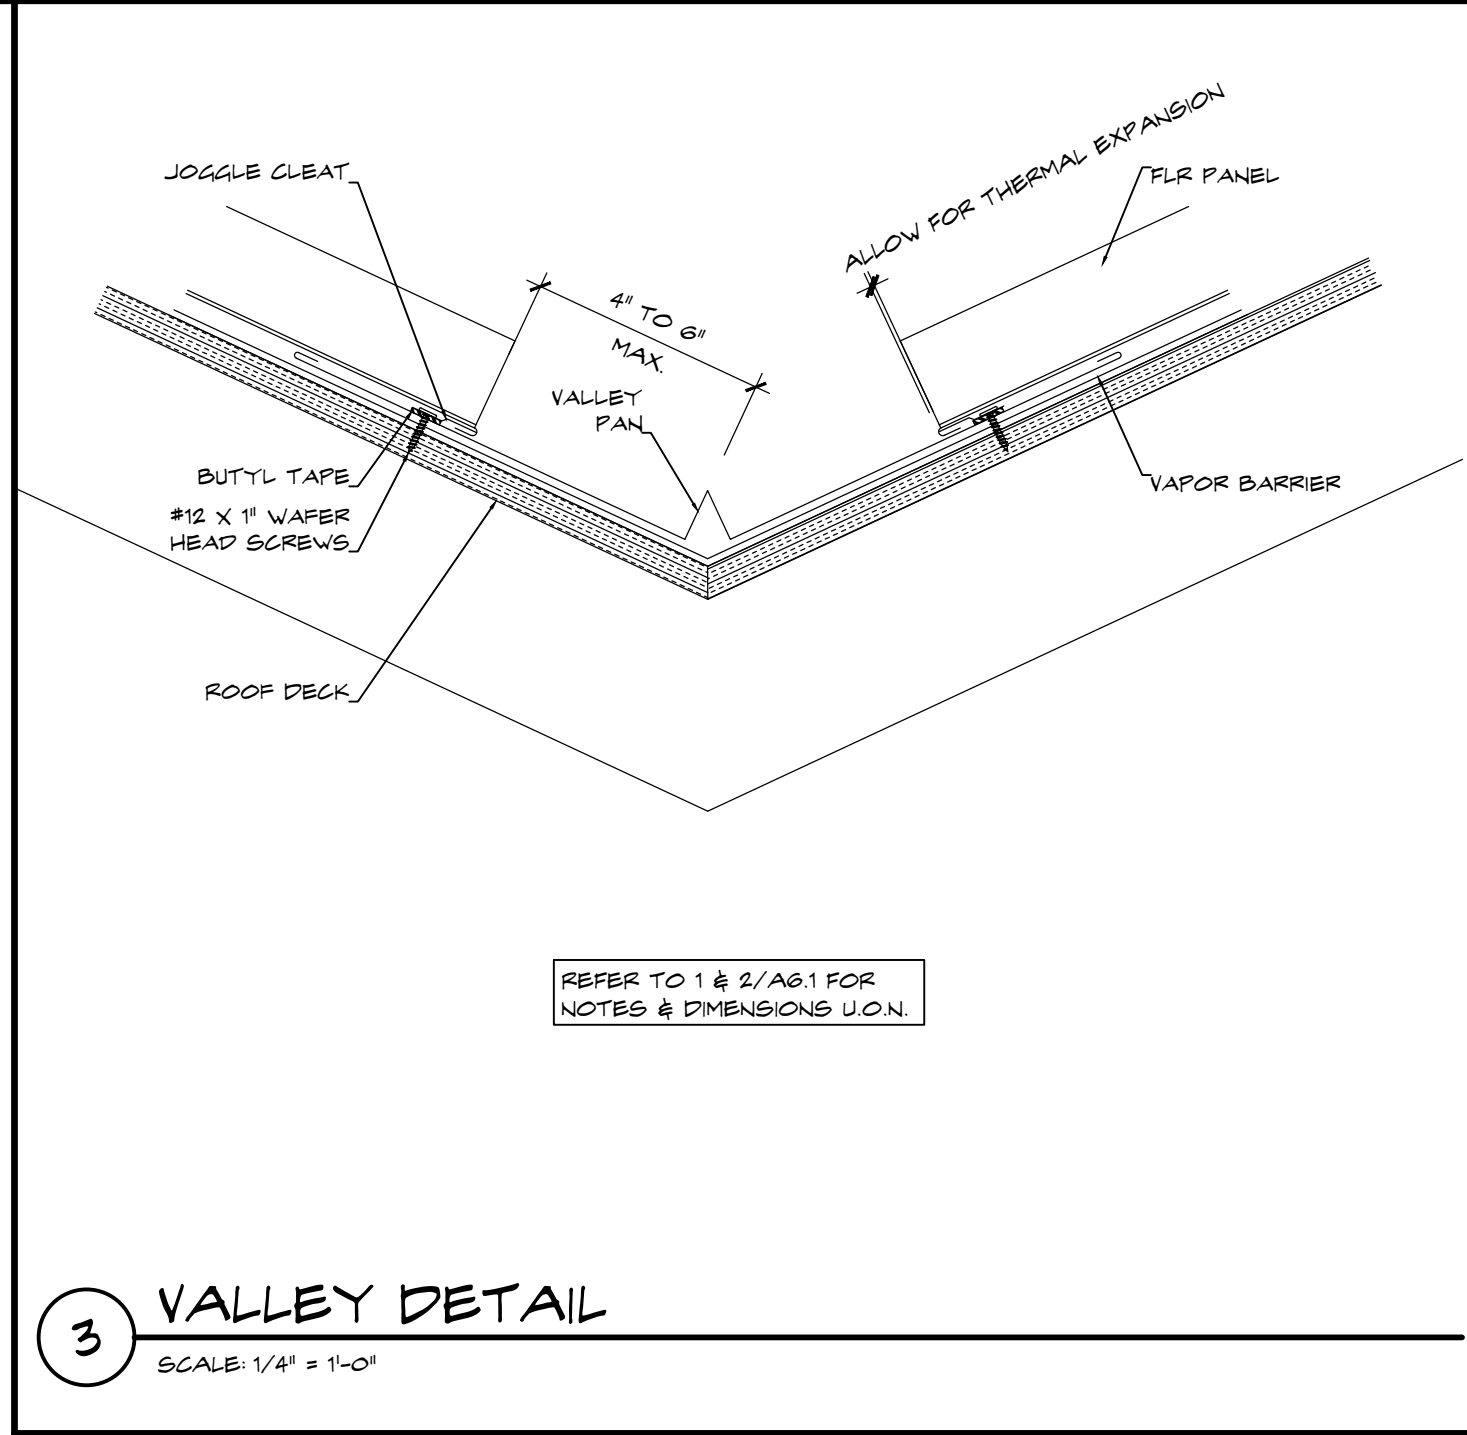


3 VALLEY DETAIL  
SCALE: 1/4" = 1'-0"

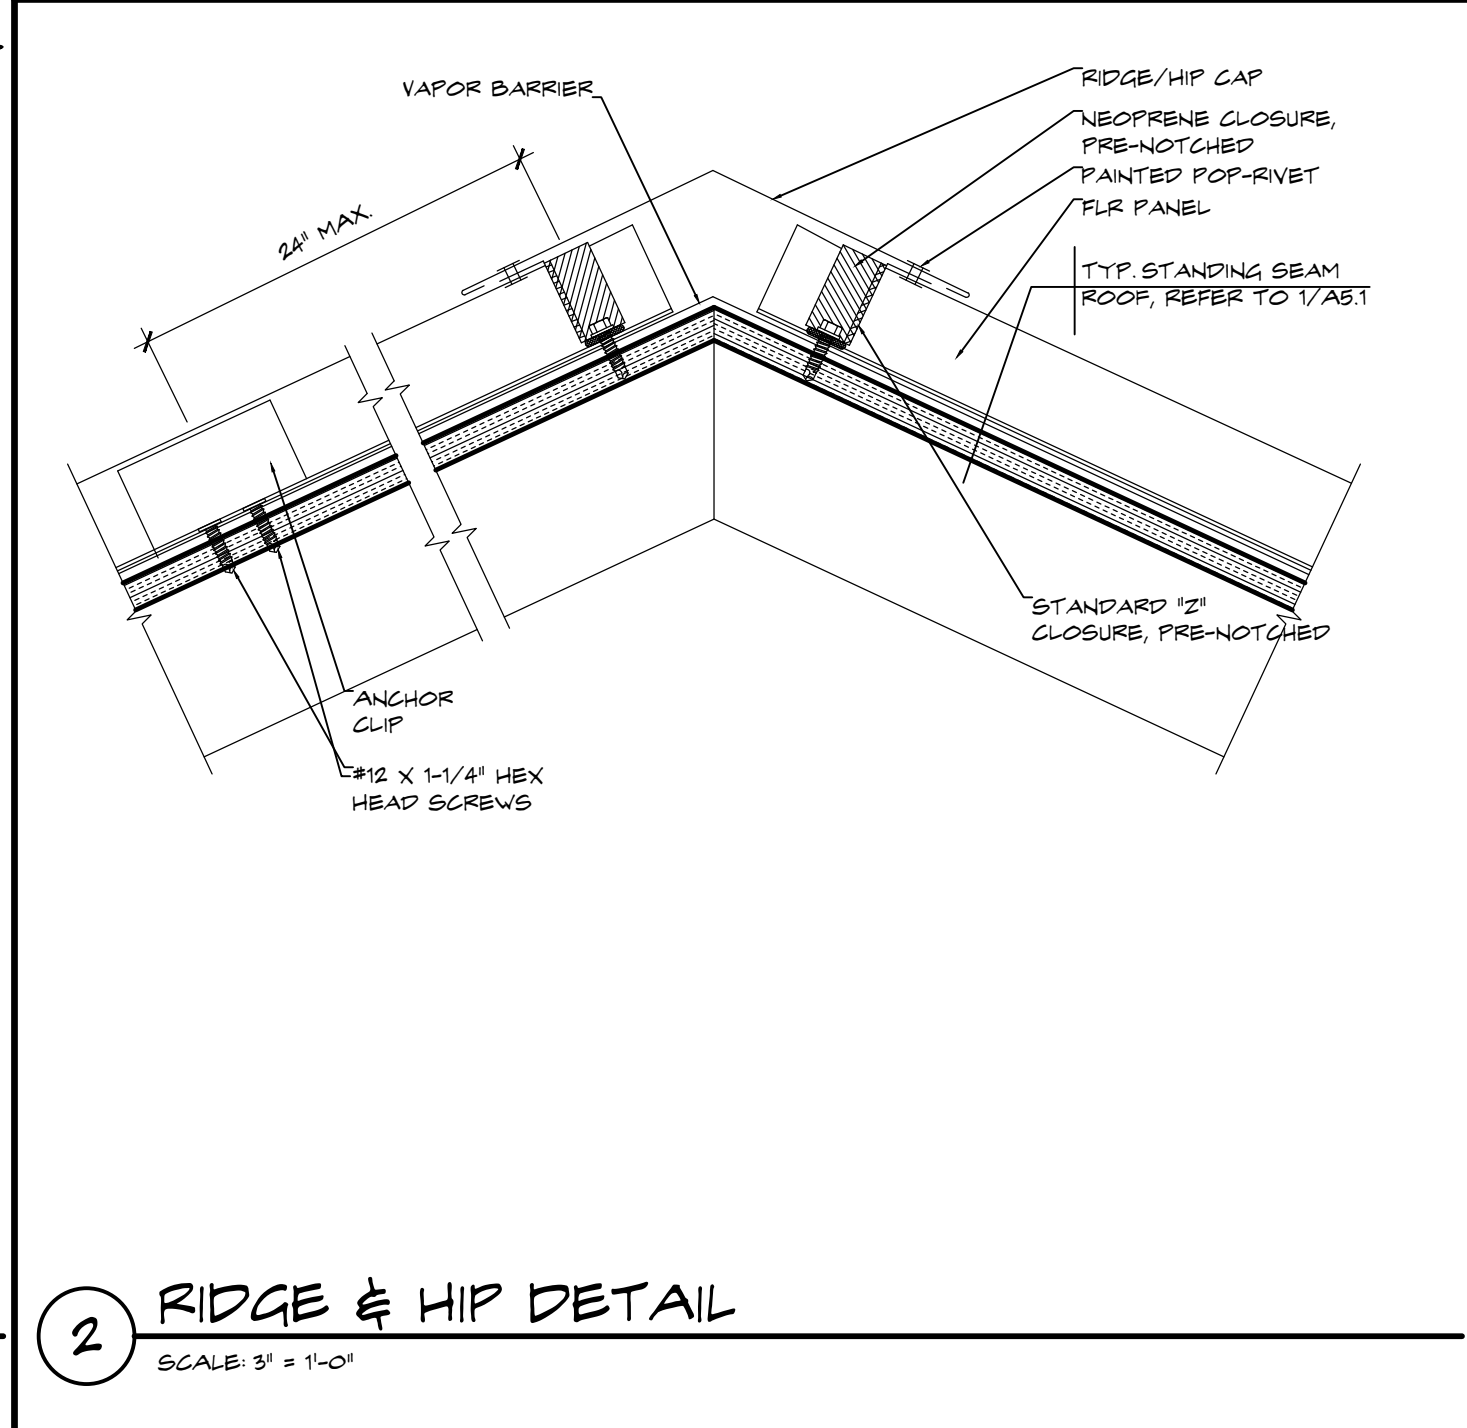


2 RIDGE & HIP DETAIL  
SCALE: 3\"/>

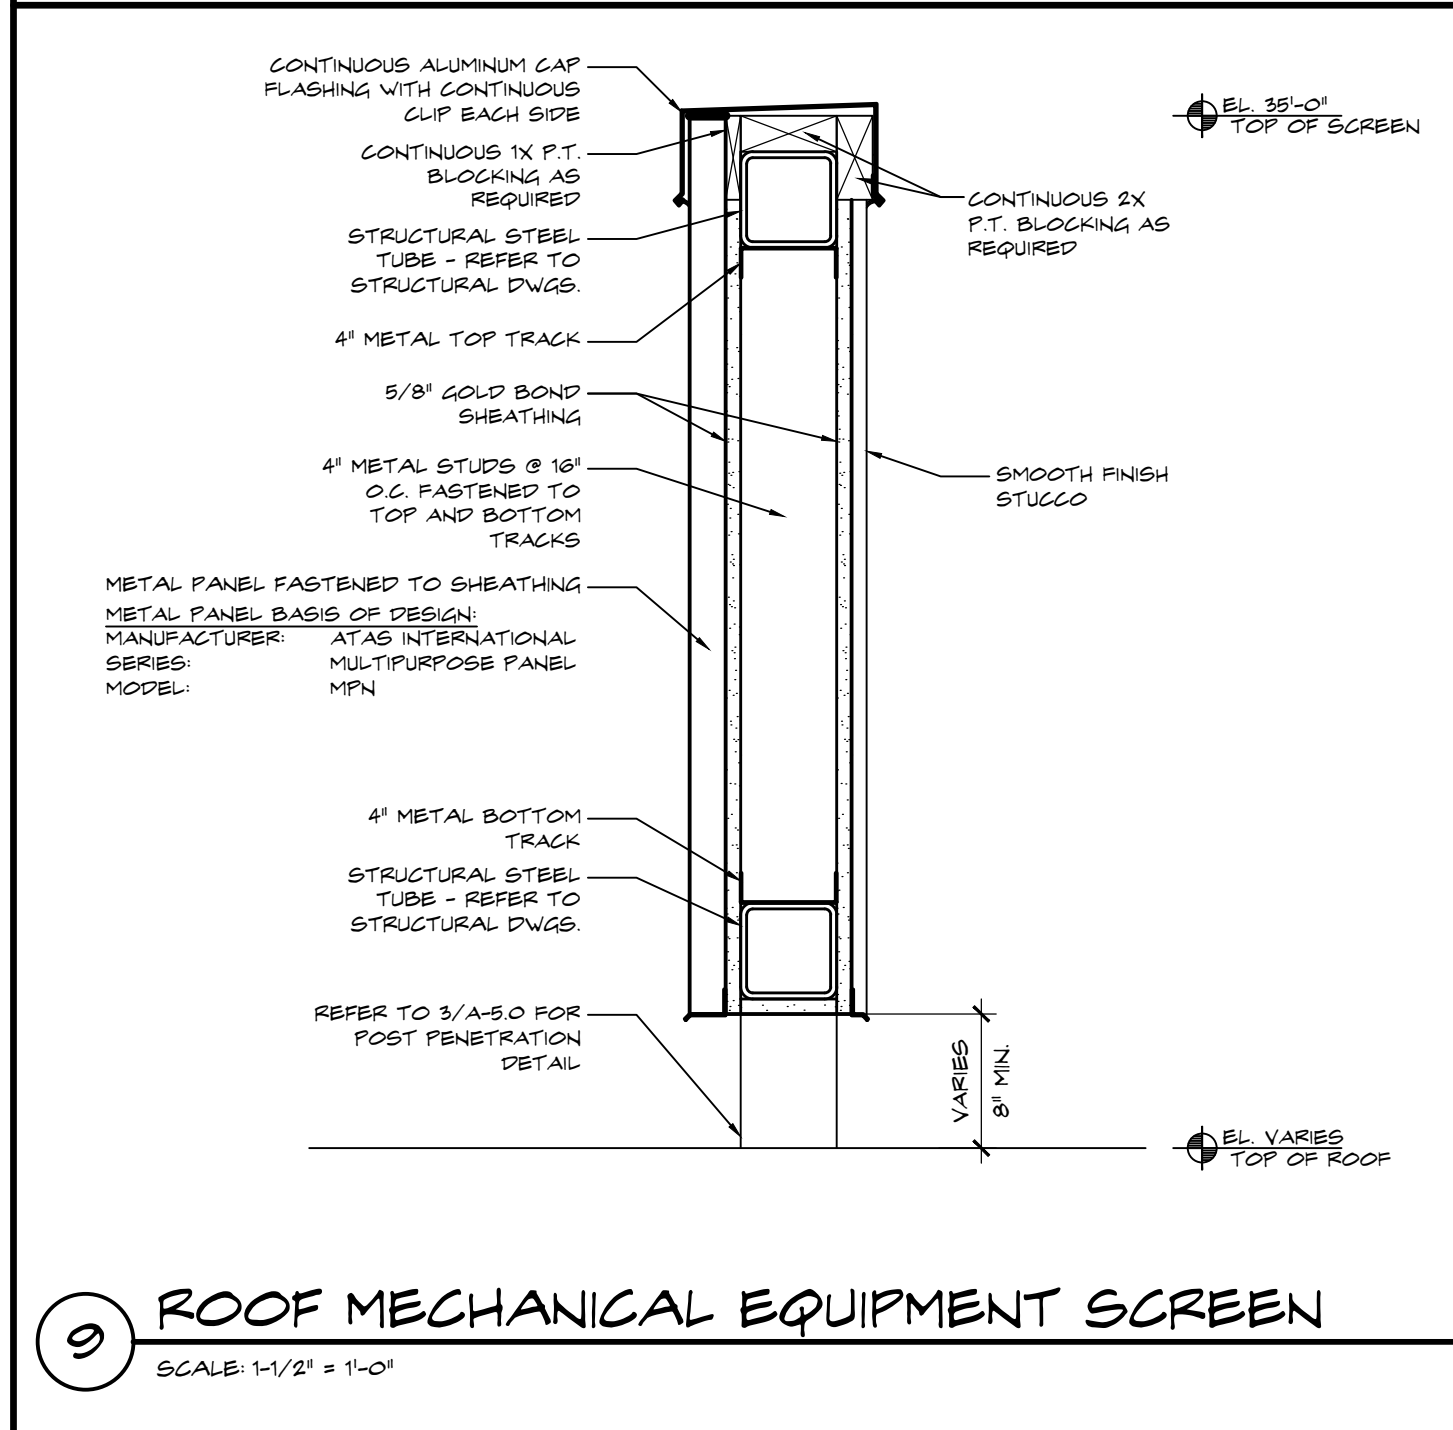


9 ROOF MECHANICAL EQUIPMENT SCREEN  
SCALE: 1-1/2" = 1'-0"

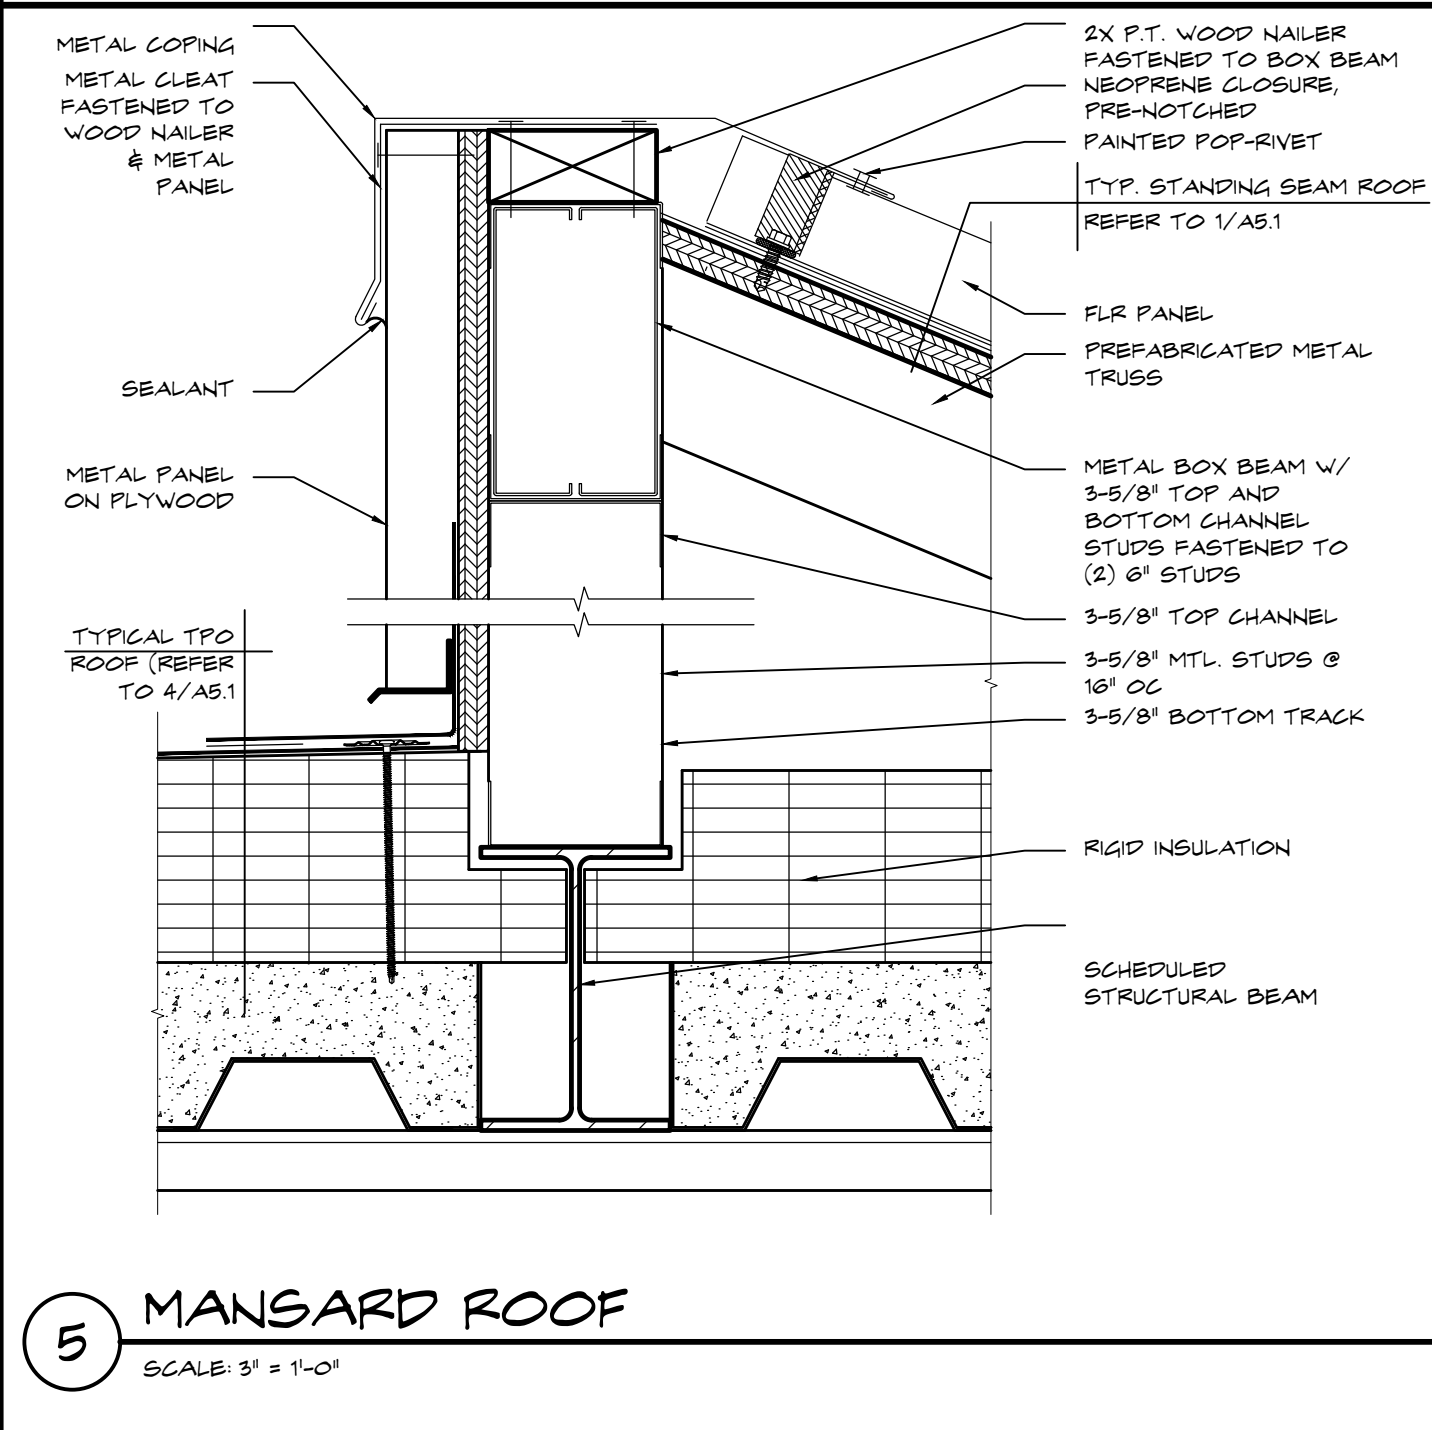


5 MANSARD ROOF  
SCALE: 3\"/>

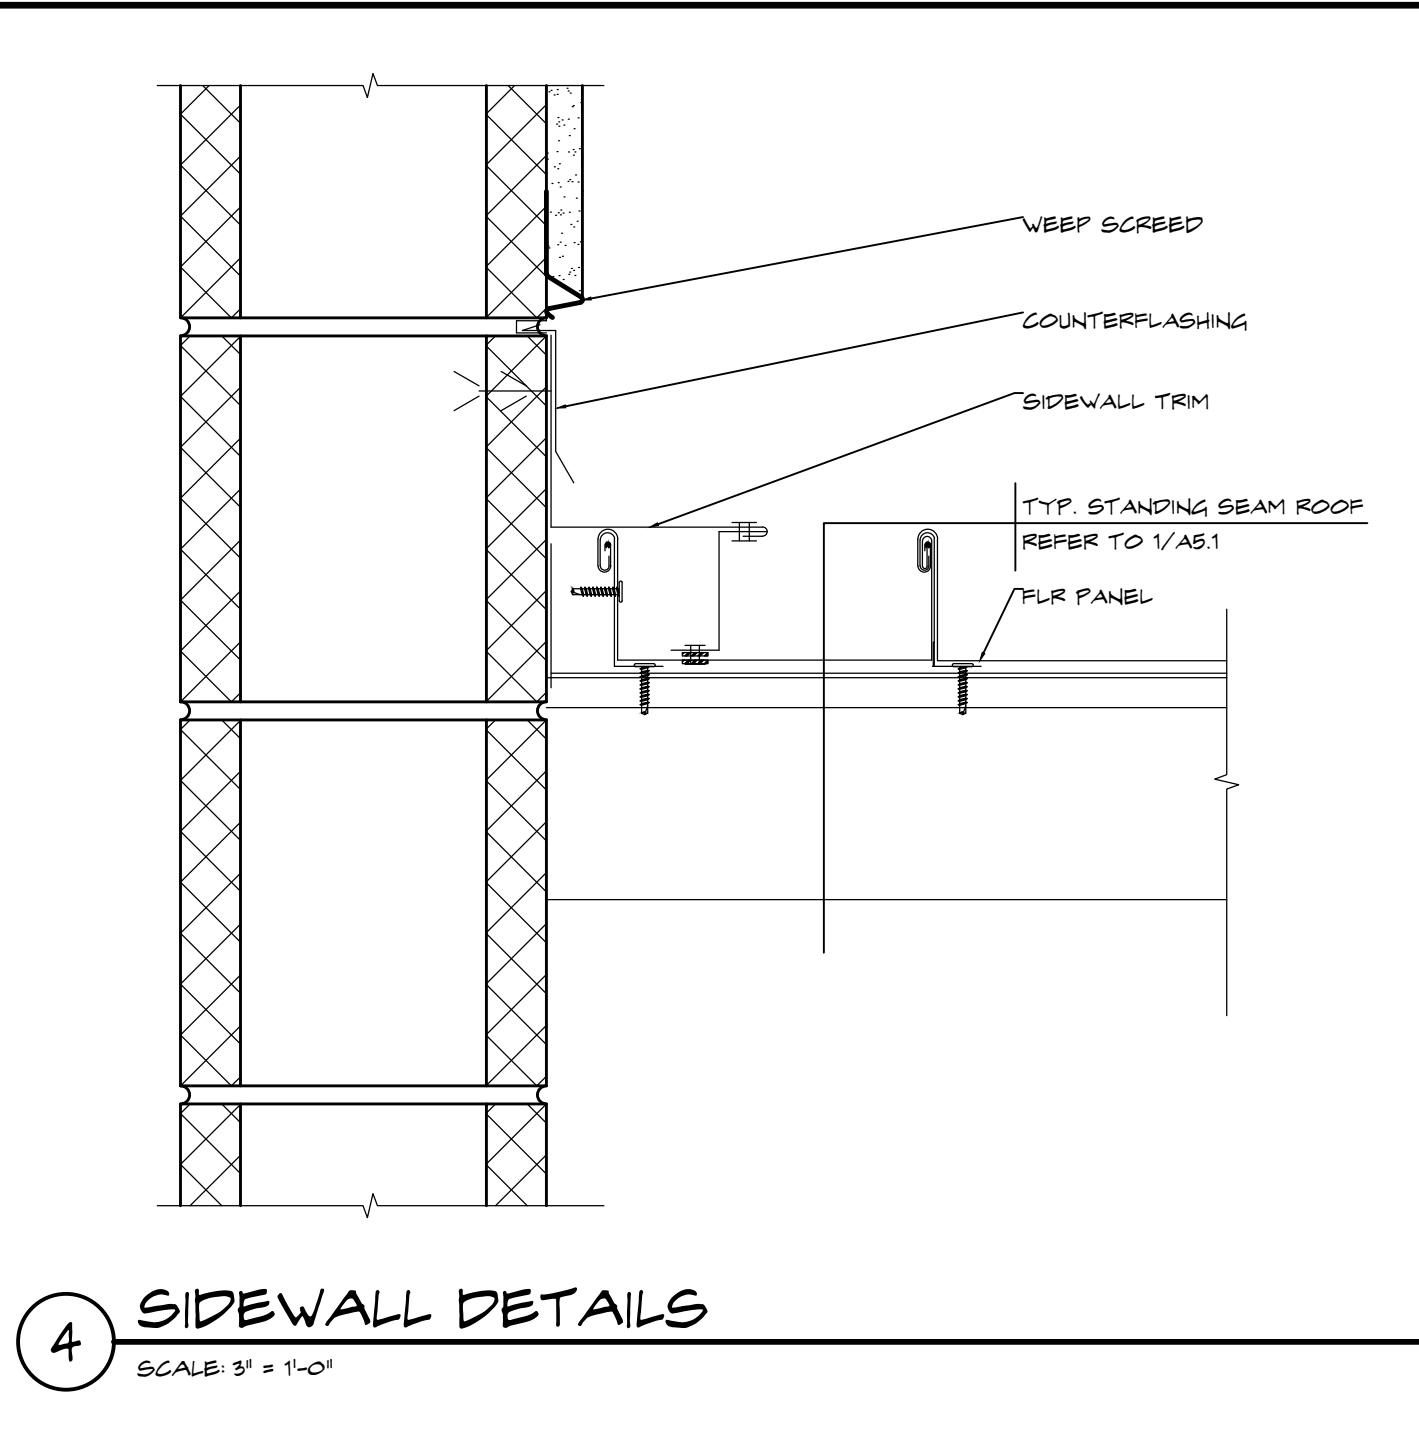

4 SIDEWALL DETAILS  
SCALE: 3\"/>

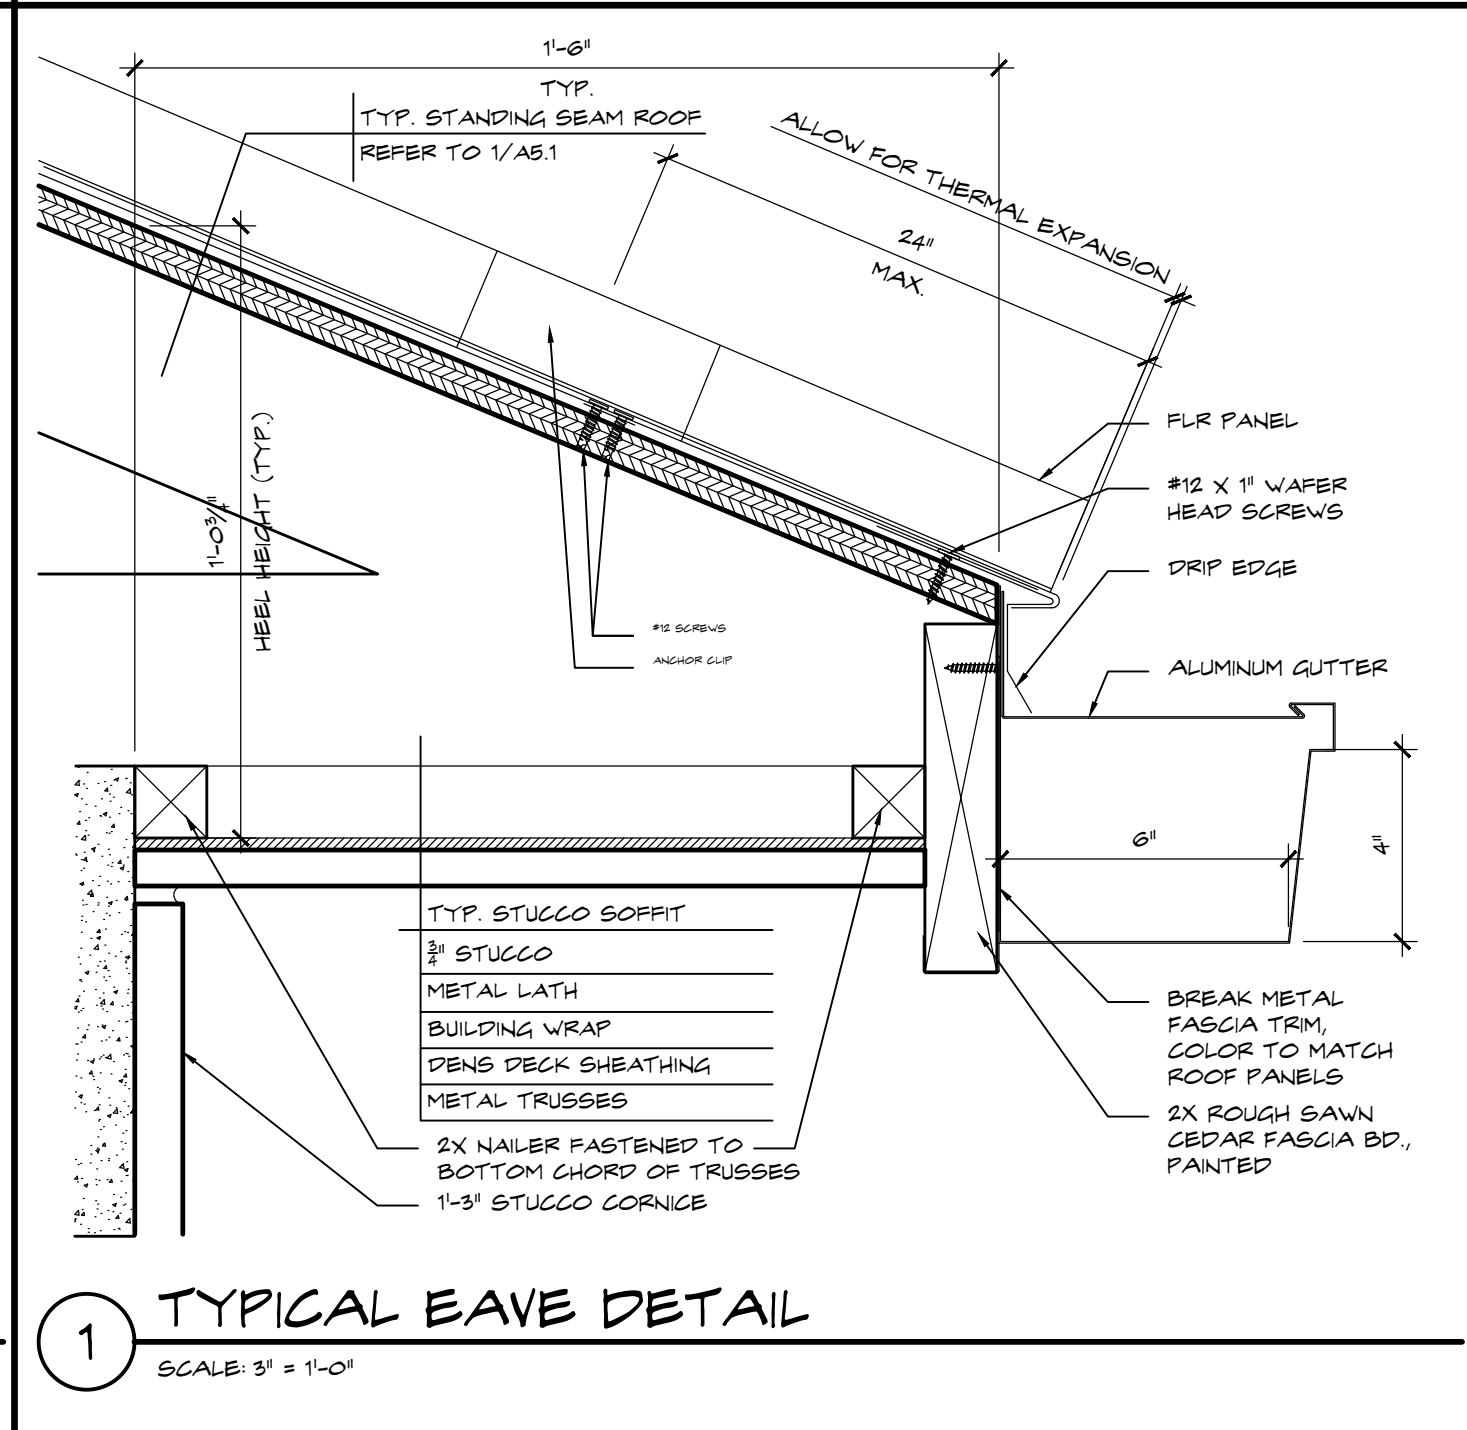

1 TYPICAL EAVE DETAIL  
SCALE: 3\"/>

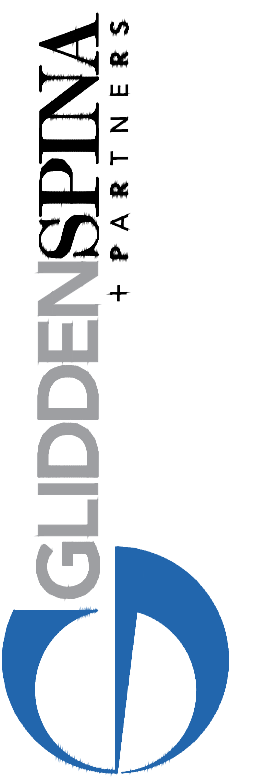

New Building For:  
**OPPORTUNITY INC.**  
EARLY LEARNING CENTER  
4171 Westgate Avenue  
Palm Beach County, Florida

THESE DRAWINGS ARE FOR THE EXCLUSIVE USE OF GLIDDEN SPINA + PARTNERS, INC. AND MAY NOT BE DUPLICATED, REPRODUCED OR USED IN ANY MANNER WITHOUT THE EXPRESS WRITTEN CONSENT OF GLIDDEN SPINA + PARTNERS, INC. ALL RIGHTS RESERVED.

Revisions:

Project no: 14224  
Date: 09.09.16  
Drawn by: WS  
Project Architect: WC / DR