



6 DECORATIVE GLASS DETAIL  
SCALE: 3\"/>

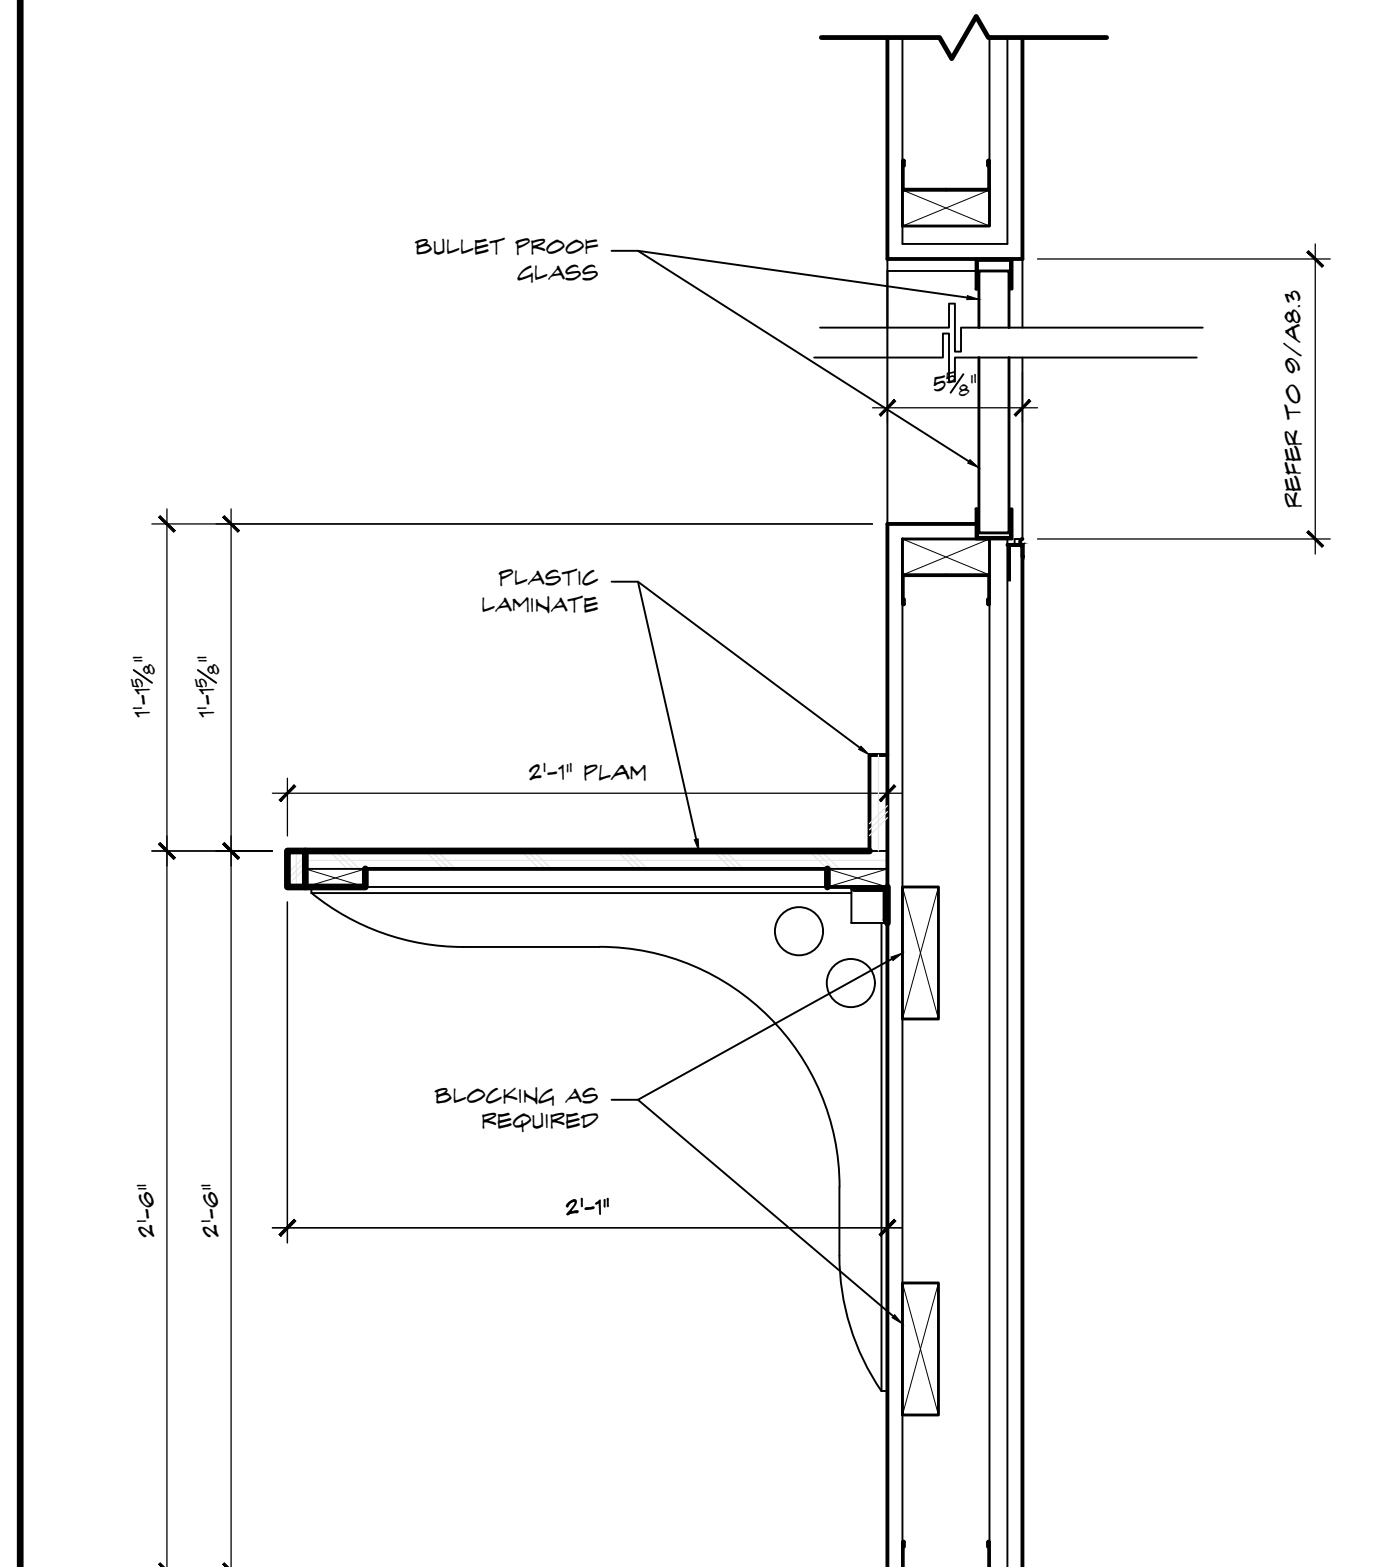


4 BULLET RESISTANT SILL  
SCALE: 1-1/2\"/>

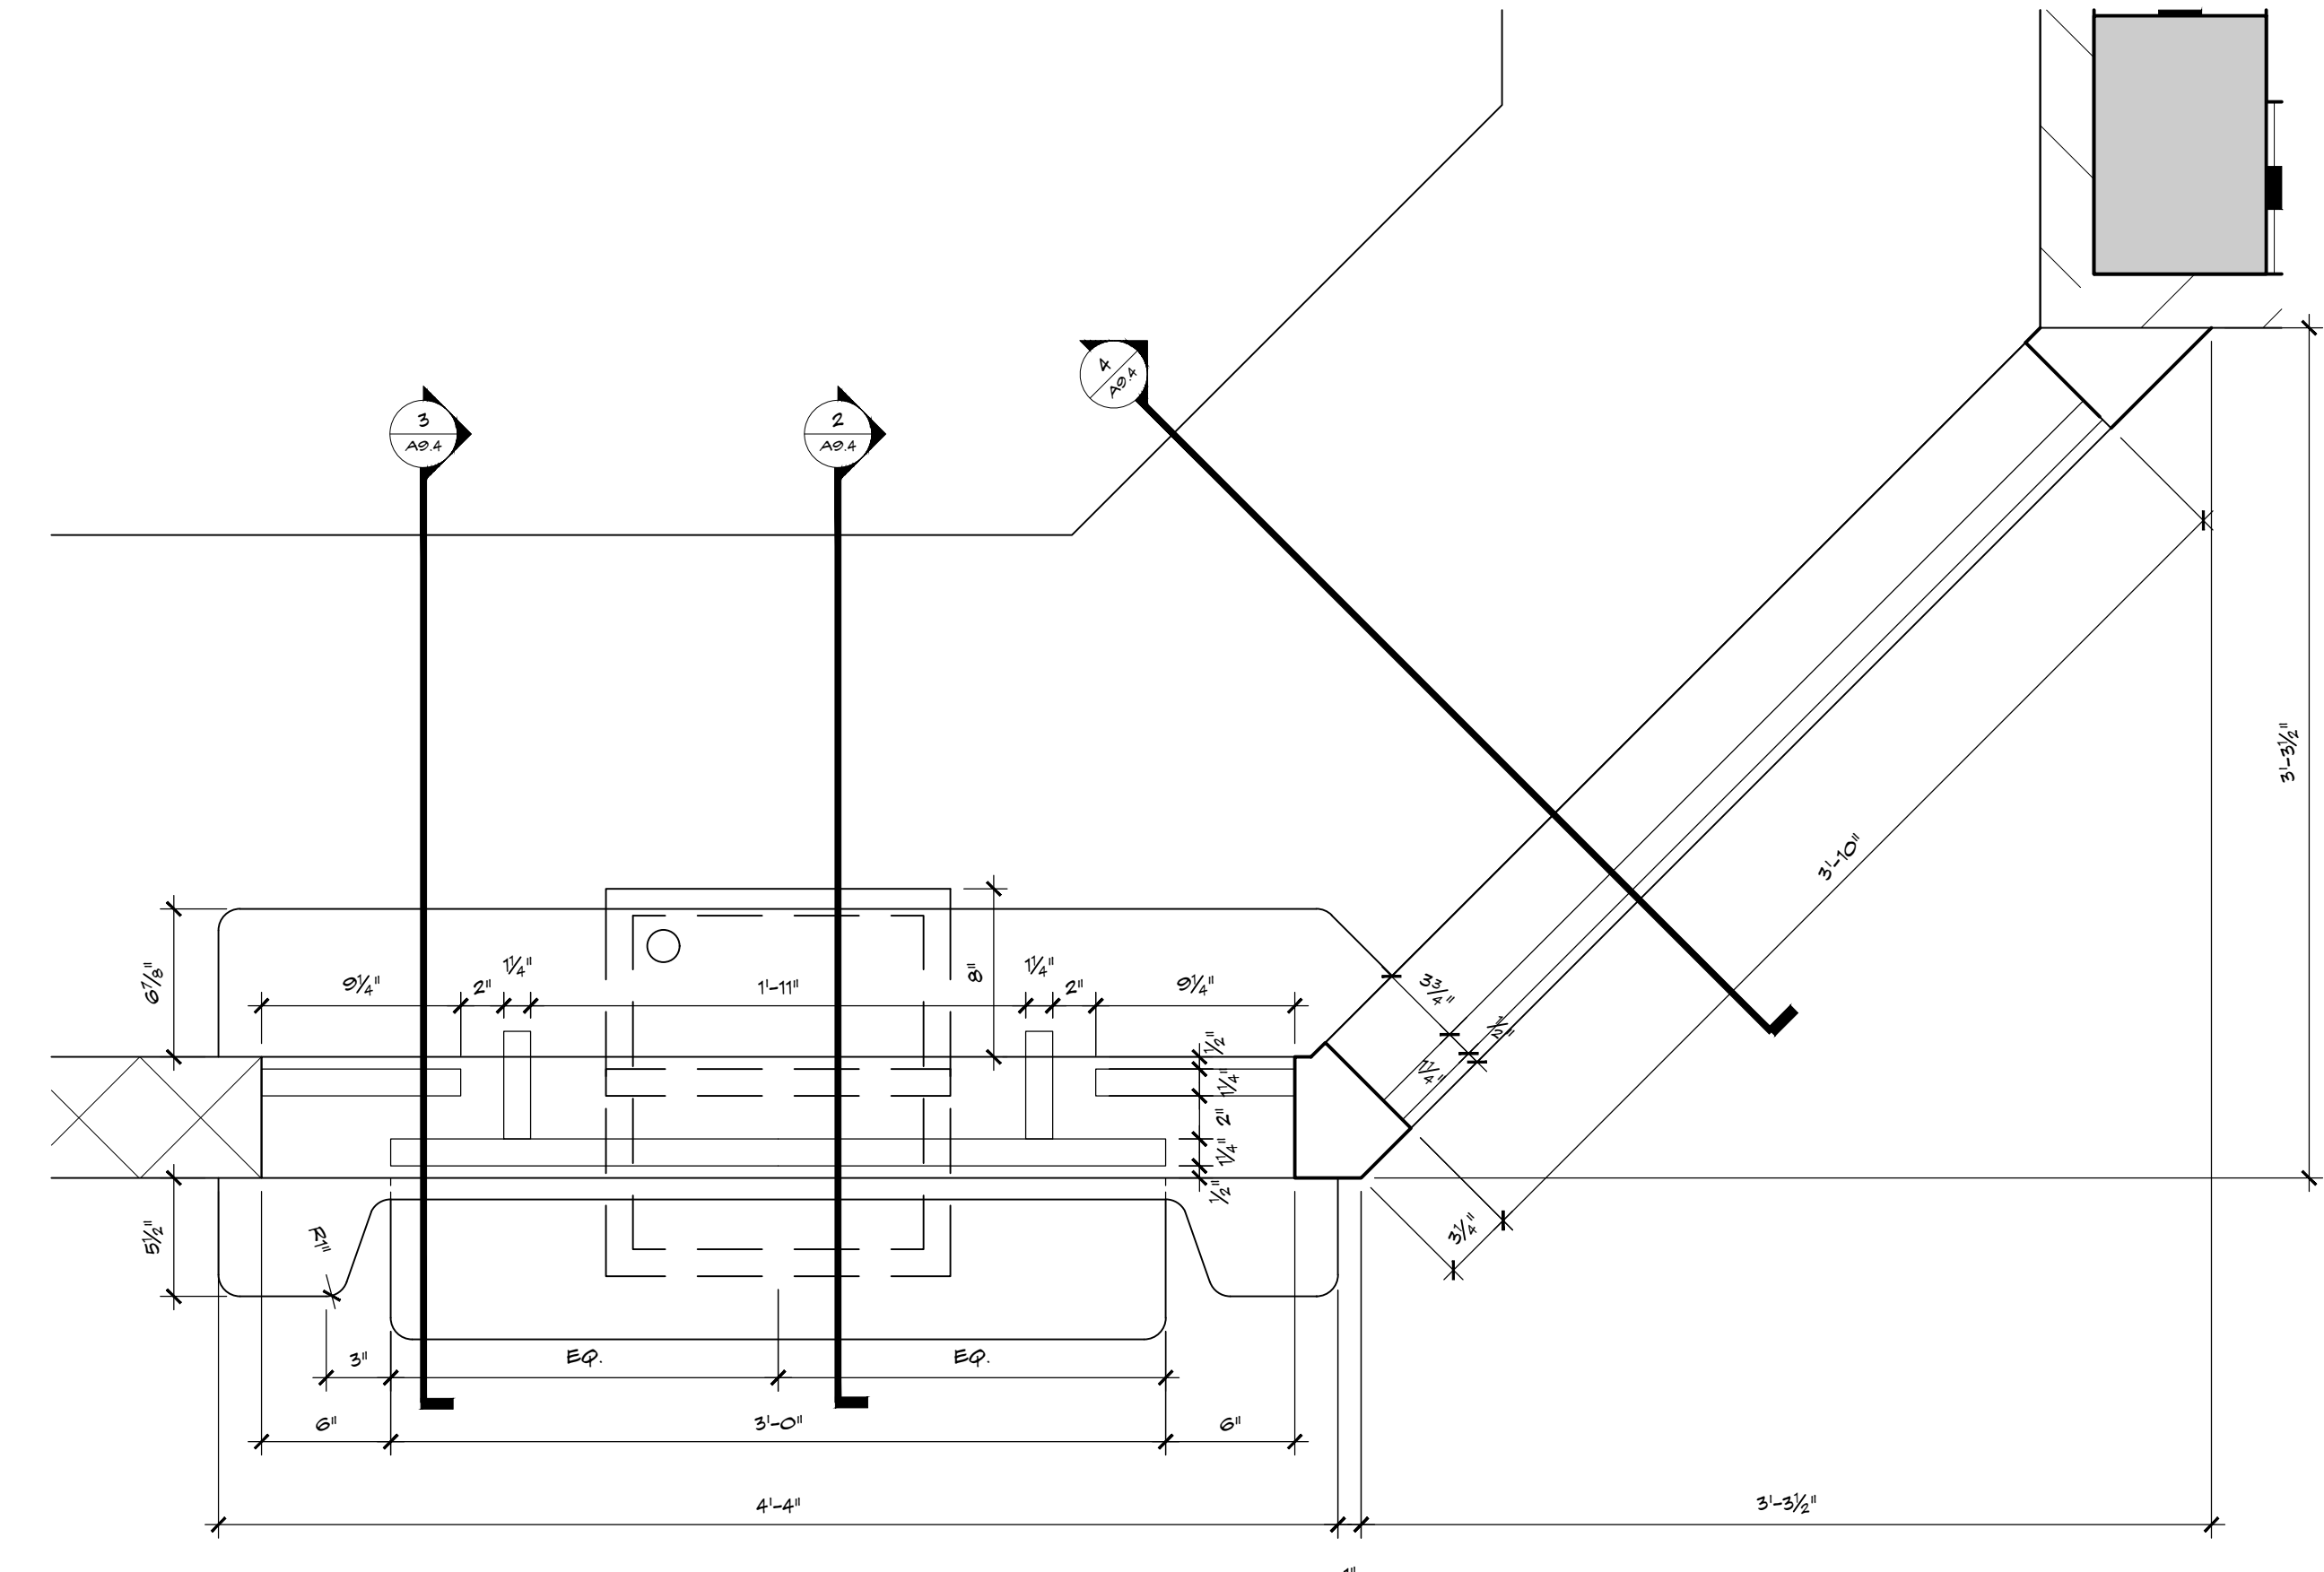


1 BULLET RESISTANT WINDOW PLAN DETAILS  
SCALE: 1-1/2\"/>



5 OPEN COUNTER  
SCALE: 1-1/2\"/>

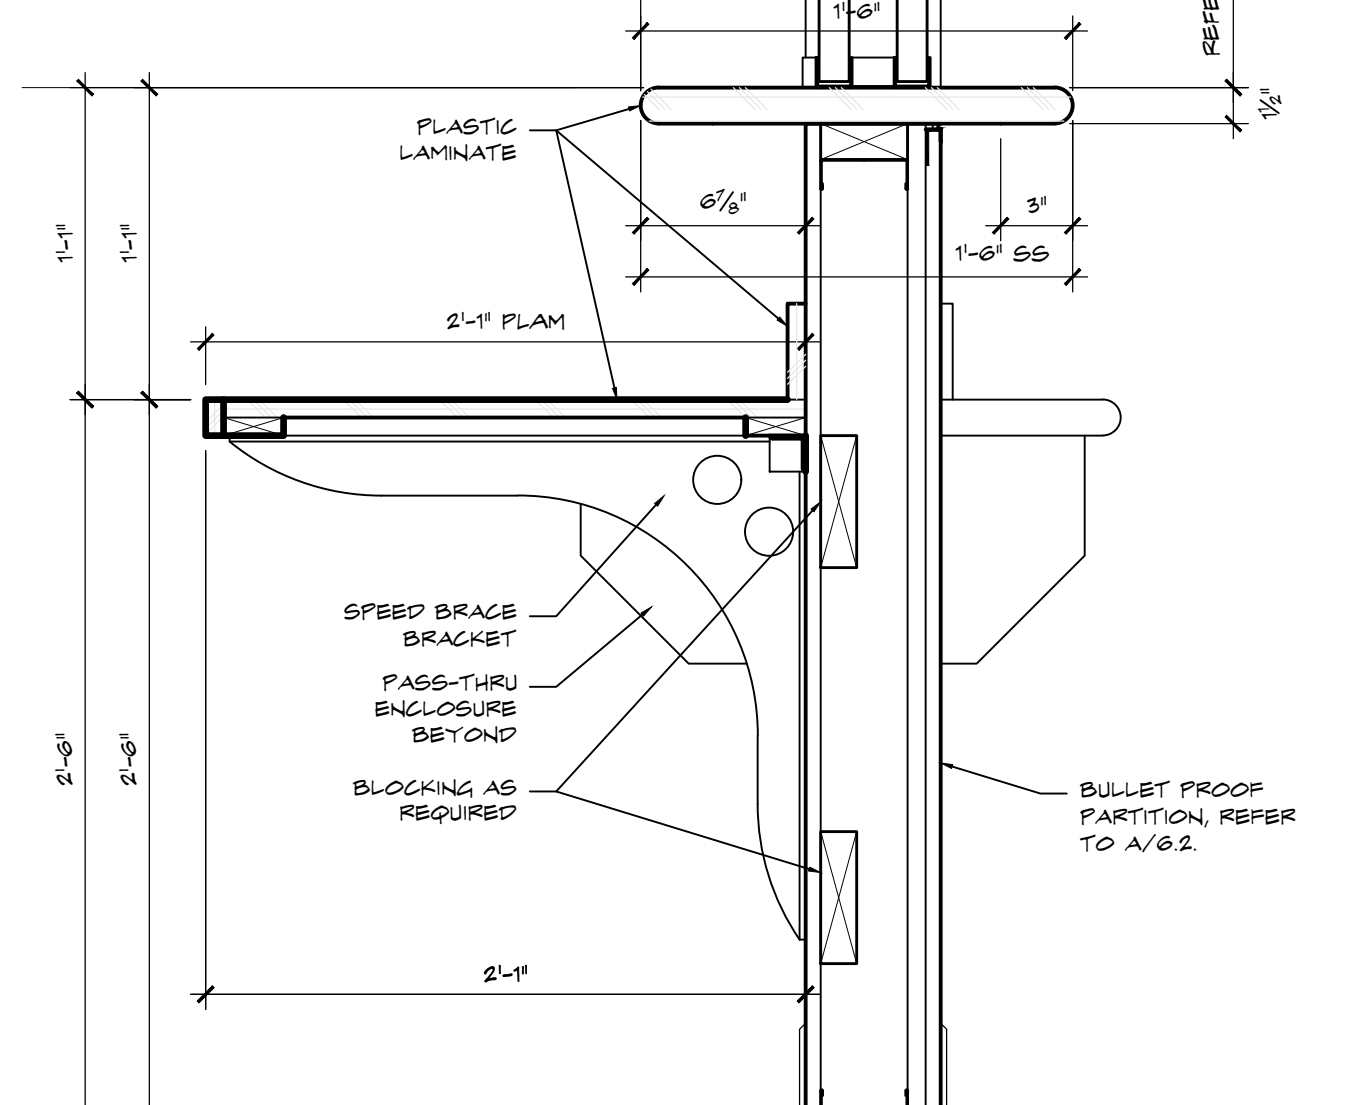


3 BULLET RESISTANT SILL  
SCALE: 1-1/2\"/>

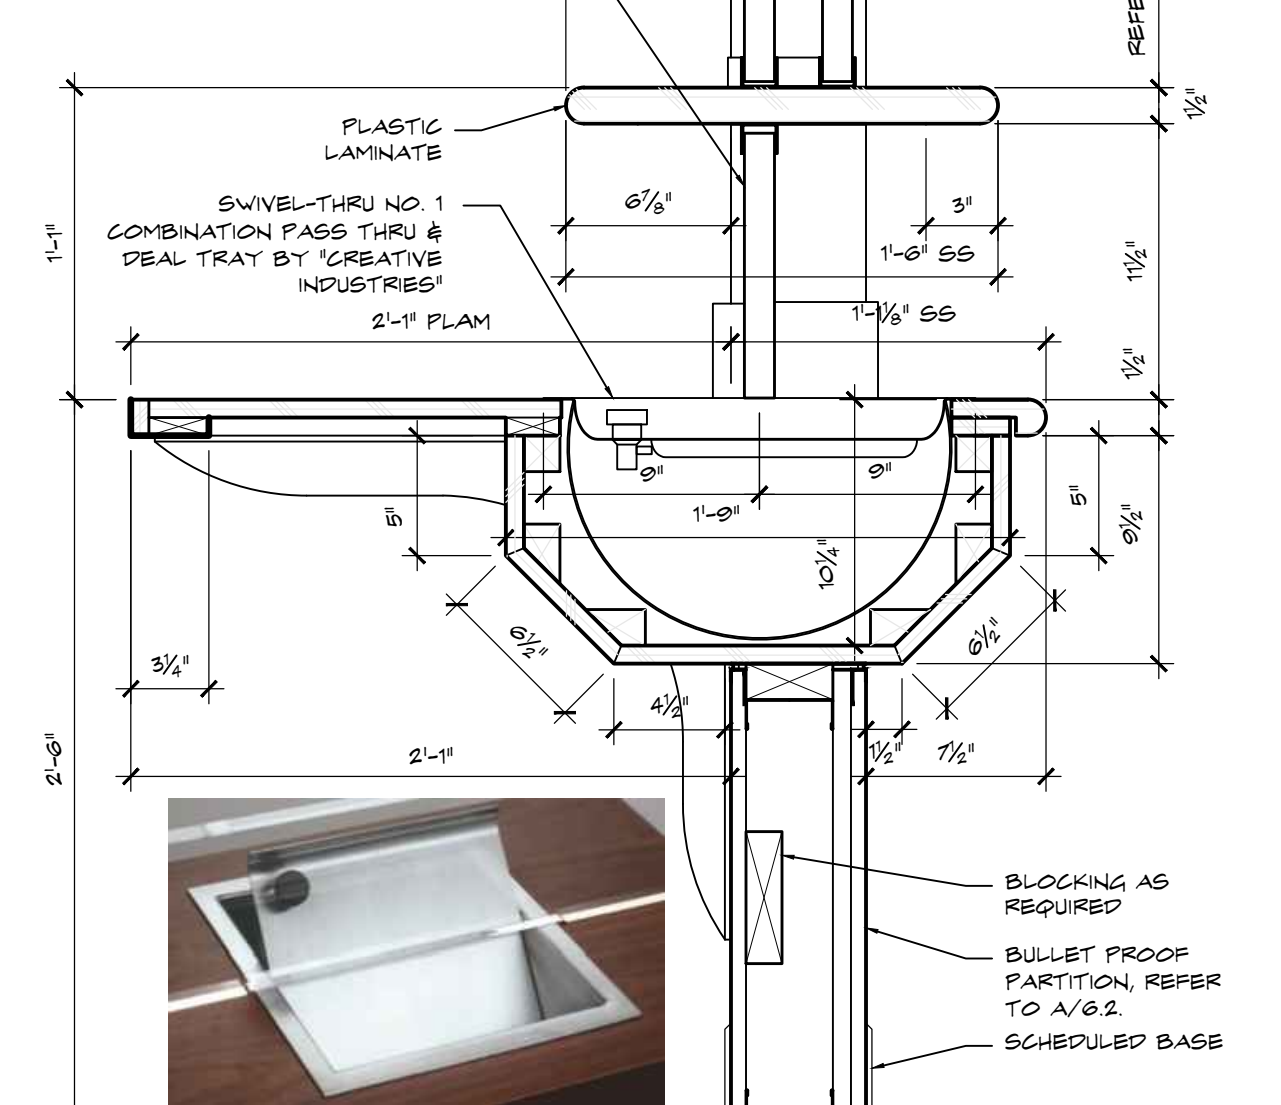

2 BULLET RESISTANT SILL  
SCALE: 1-1/2\"/>

207 SIXTH STREET  
WEST PALM BEACH, FLORIDA 33401  
ph: 561.684.6844 • gliddenspina.com  
FL Lic # A02002399

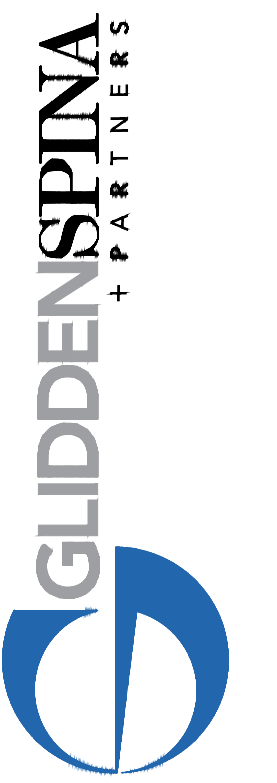

Architecture - Interior Design  
Keith M. Spina # AF13319

New Building For:  
**OPPORTUNITY INC.**  
EARLY LEARNING CENTER  
4171 Westgate Avenue  
Palm Beach County, Florida

THESE DRAWINGS ARE FOR THE EXCLUSIVE USE OF GLIDDEN SPINA + PARTNERS, INC. AND MAY NOT BE DUPLICATED, REPRODUCED OR USED IN ANY MANNER WITHOUT THE EXPRESS WRITTEN CONSENT OF GLIDDEN SPINA + PARTNERS, INC. ALL RIGHTS RESERVED.

|            |
|------------|
| Revisions: |
|            |
|            |

Project no: 14224  
Date: 09.09.16  
Drawn by: WS  
Project Architect: WC / DR

MILLWORK DETAILS  
**A9.4**  
09.09.16 BID/PERMIT