


### WALL BACKING NOTES

1. ALL HEIGHTS ARE ABOVE FINISH FLOOR.
2. LENGTHS OF WALL BACKING ARE NOMINAL. ALWAYS EXTEND TO THE NEXT STUD OVER EACH DIRECTION.
3. GENERAL CONTRACTOR SHALL REVIEW PLANS IN THEIR ENTIRETY SO AS TO DETERMINE OTHER WALL BACKING REQUIREMENTS NOT INDICATED ON CONDITIONS PLAN.
4. THIS DRAWING SHALL BE USED AS AN INSTRUMENT OF REFERENCE BY ALL OTHER TRADES AND CONTRACTORS. ALL TRADES SHALL VERIFY THE INFORMATION AS SHOWN ON THESE PLANS. FOR SPECIFIC CONNECTION INFORMATION, REFER TO THE ARCHITECT AND/OR CONTRACTOR'S DRAWINGS.
5. DIMENSIONS AND REQUIREMENTS FOR ALL EXISTING EQUIPMENT PROVIDED BY OTHERS MUST BE VERIFIED.
6. ALL NATIONAL, STATE AND LOCAL CODES SHALL APPLY.
7. ARCHITECT TO LOCATE, GENERAL CONTRACTOR TO PROVIDE ALL OPENINGS IN WALLS, FLOORS, CEILINGS, AND ROOFS FOR THE EXTENSION OF REFRIGERATION LINES, BEVERAGE LINES, ELECTRICAL LINES, PLUMBING LINES, EXHAUST AND SUPPLY VENTILATION DUCTS, CURBS, PITCH POCKETS OR SPECIAL FINISHING FOR THESE OPENINGS SHALL BE SUPPLIED BY OTHERS.
8. GENERAL CONTRACTOR TO PROVIDE 3/4" PLYWOOD WALL BACKING ON ALL WALLS FROM 24" A.F.F. TO 86" A.F.F. FOR ALL WALL MOUNTED EQUIPMENT. LOCATION TO BE COORDINATED MANUFACTURER'S SHOP DRAWINGS AND SPECIFICATION SHEETS.
9. LENGTHS OF BACKING ARE NOMINAL. ALWAYS EXTEND TO THE NEXT STUD OVER IN EACH DIRECTION.

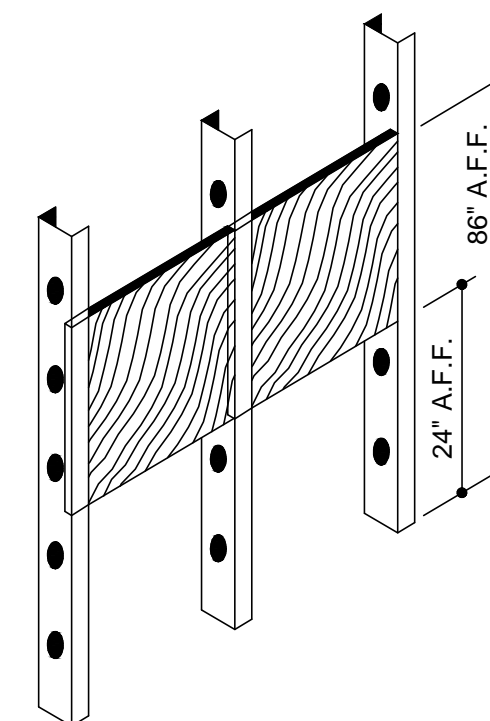

### DESIGN DEVELOPMENT

THESE DRAWINGS ARE PRELIMINARY AND CONCEPTUAL IN NATURE THEY ARE PROVIDED FOR GENERAL INFORMATION PURPOSES ONLY. ANYONE MAKING USE OF THESE DRAWINGS DOES SO AT THEIR OWN RISK AND ASSUMES ALL LIABILITY FOR SUBSEQUENT USE.

SCALE: 1/4" = 1'0"

NO.	DESCRIPTION	DATE
1	CLIENT REQUESTED CHANGES	07/16
2	CLIENT REQUESTED CHANGES	07/16

Cheney Brothers Stamp:

**PROPRIETARY INFORMATION NOTICE**  
 THIS DRAWING, INTELLECTUAL PROPERTY, AND ALL ATTACHMENTS TRANSMITTED WITH IT CONTAIN PROPRIETARY INFORMATION OF CHENEY BROTHERS, INC. ANY REPRODUCTION, COPIING, DISTRIBUTION, OR OTHER USE OF THESE DRAWINGS OR THEIR ATTACHMENTS WITHOUT THE WRITTEN CONSENT OF CHENEY BROTHERS, INC. IS STRICTLY PROHIBITED. CHENEY BROTHERS, INC. ASSUMES NO RESPONSIBILITY FOR ANY DAMAGE OR LOSS OF PROFITS, REVENUE, OR OTHER FINANCIAL LOSS, INCLUDING ATTORNEY'S FEES, ARISING FROM THE USE OF THESE DRAWINGS OR THEIR ATTACHMENTS. ANY ASSUMPTION IN WHOLE OR PART SHALL NOT IN ANY WAY SUBJECT CHENEY BROTHERS, INC. TO LIABILITY FOR NEGLIGENCE OR OTHERWISE. CHENEY BROTHERS, INC. ASSUMES NO RESPONSIBILITY FOR ANY DAMAGE OR LOSS OF PROFITS, REVENUE, OR OTHER FINANCIAL LOSS, INCLUDING ATTORNEY'S FEES, ARISING FROM THE USE OF THESE DRAWINGS OR THEIR ATTACHMENTS. ANY ASSUMPTION IN WHOLE OR PART SHALL NOT IN ANY WAY SUBJECT CHENEY BROTHERS, INC. TO LIABILITY FOR NEGLIGENCE OR OTHERWISE.

**Cheney Brothers**  
 EQUIPMENT & DESIGN DIVISION  
 2061 Martin Luther King Jr. Blvd.  
 1-877-395-0100 (24-243)  
 www.cheneybrothers.com

FOOD SERVICE KITCHEN WALL BACKING PLAN

DESIGN DEVELOPMENT  
 DESC  
**CBI-16117**  
 WEST PALM BEACH, STATE

DATE:	05/04/16
DRAWN:	DL
CHECKED:	JC
JOB No.:	16117

SHEET:  
**K-4.0**  
 OF SHEETS